


ELEVATION

Galvanised steel frame, fins and brackets

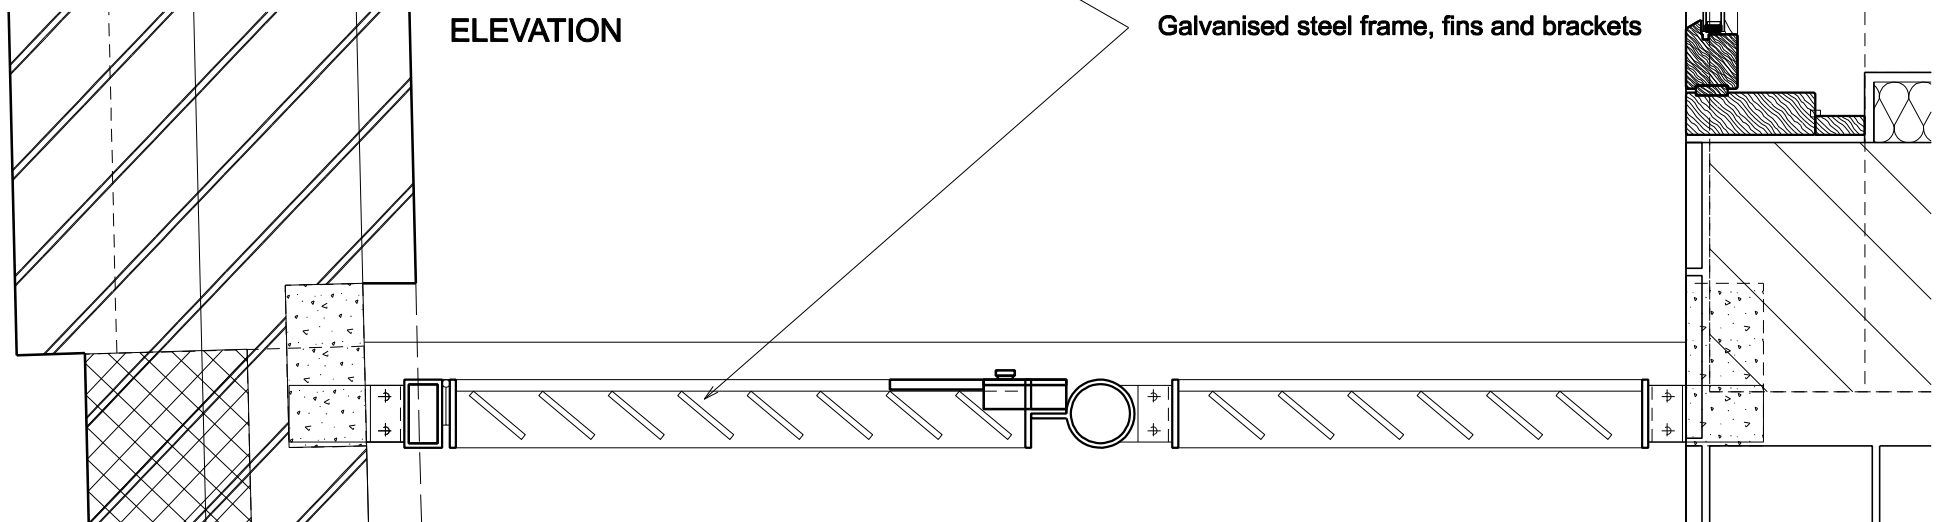

PLAN DETAIL AA

PLANNING

Revisions:			Revisions:		
Suffix	Date	Drawn by	Suffix	Date	Drawn by

Job Name: VINE HILL EC1R 5EA RESIDENTIAL CONVERSION			
Drawing Title: REAR YARD SCREEN AND GATE DETAIL PLAN AND ELEVATION			
Scale:	Date:	Drawn:	Checked:
1:10@A3	04/2012	RM	ASO

european urban architecture		
4TH FLOOR SOPHIA HOUSE, 32-36 FEATHERSTONE STREET, LONDON, EC1Y 8QX TEL: 020 7250-0090 FAX: 020 7250-0993 www.europeanurban.com		
Job Ref:	Drawing number:	Revision:
1038R	AL(00)32	-