


■ B

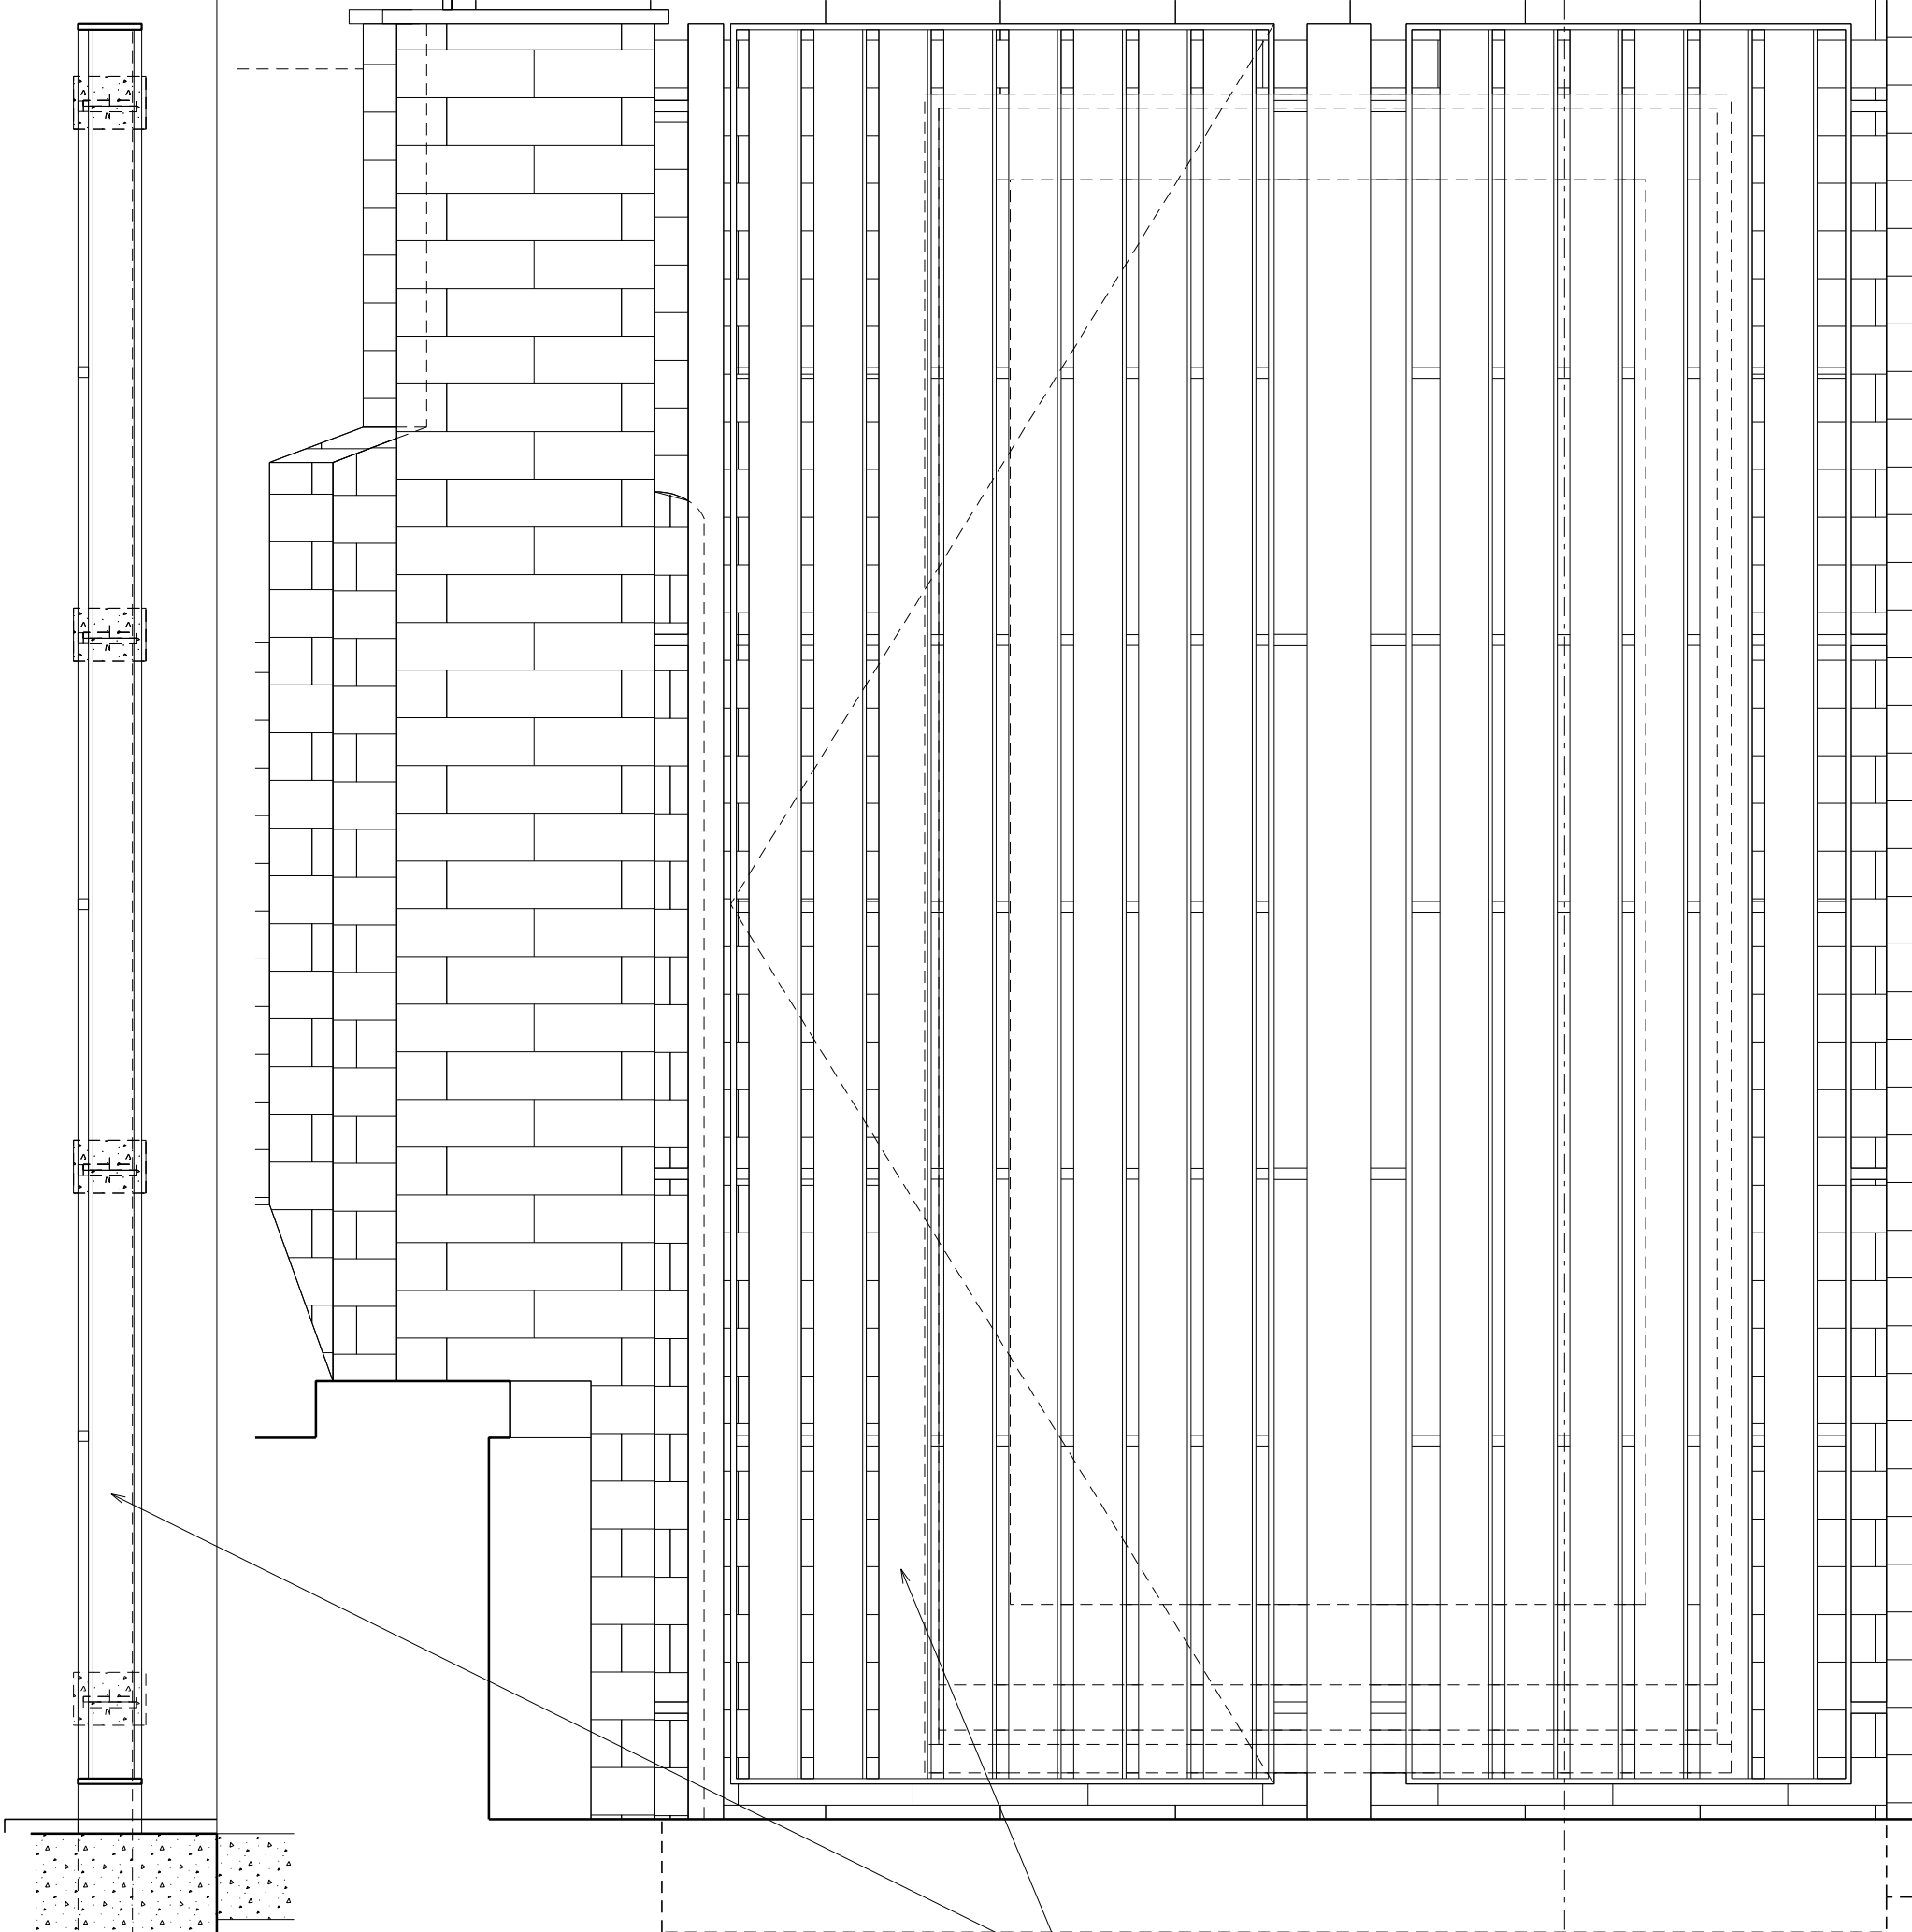

ELEVATION

Galvanised steel frame, fins and brackets

■ B

SECTION DETAIL BB

PLANNING

Revisions:			Revisions:		
Suffix	Date	Drawn by	Suffix	Date	Drawn by

Job Name: VINE HILL EC1R 5EA RESIDENTIAL CONVERSION			
Drawing Title: REAR YARD SCREEN AND GATE DETAIL SECTION AND ELEVATION			
Scale: 1:10@A3	Date: 04/2012	Drawn: RM	Checked: ASO

european urban architecture		
4TH FLOOR SOPHIA HOUSE, 32-35 FEATHERSTONE STREET, LONDON, EC1Y 8QX TEL: 020 7250-0090 FAX: 020 7250-0993 www.europeanurban.com		
Job Ref: 1038R	Drawing number: AL(00)33	Revision: -