



■ B

■ B

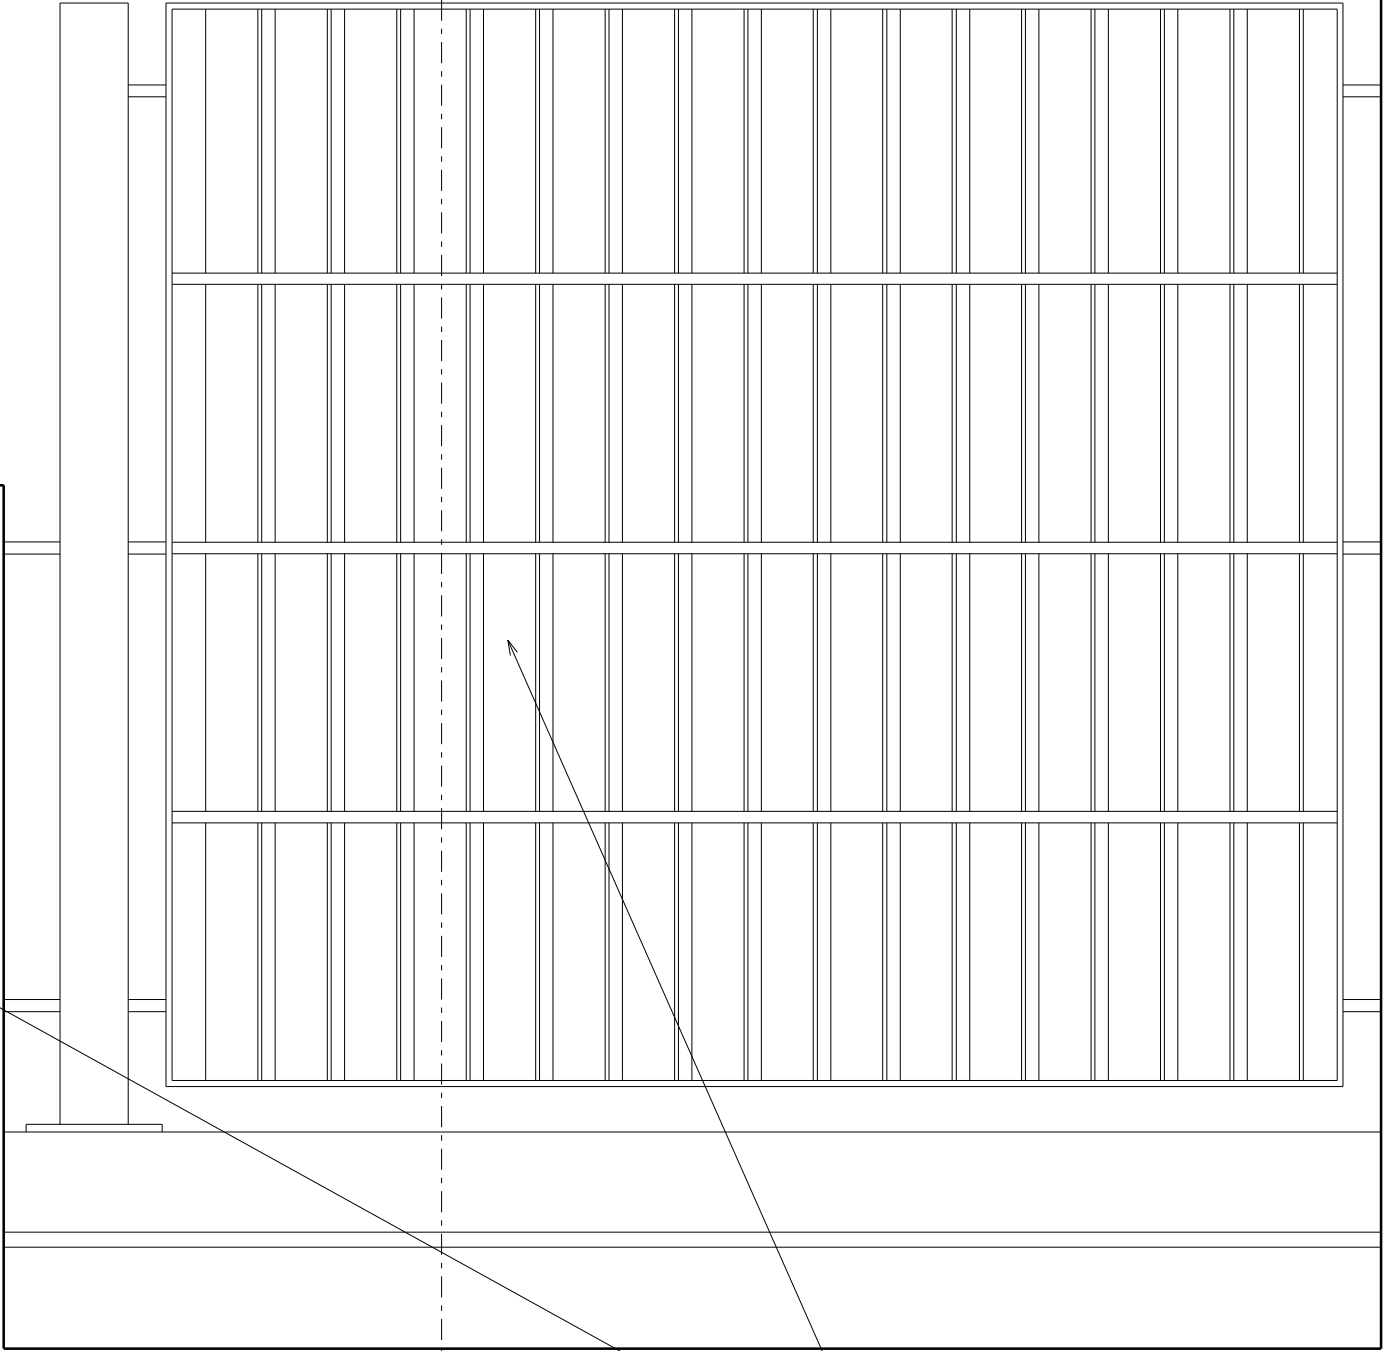

ELEVATION

Galvanised steel frame, fins and brackets

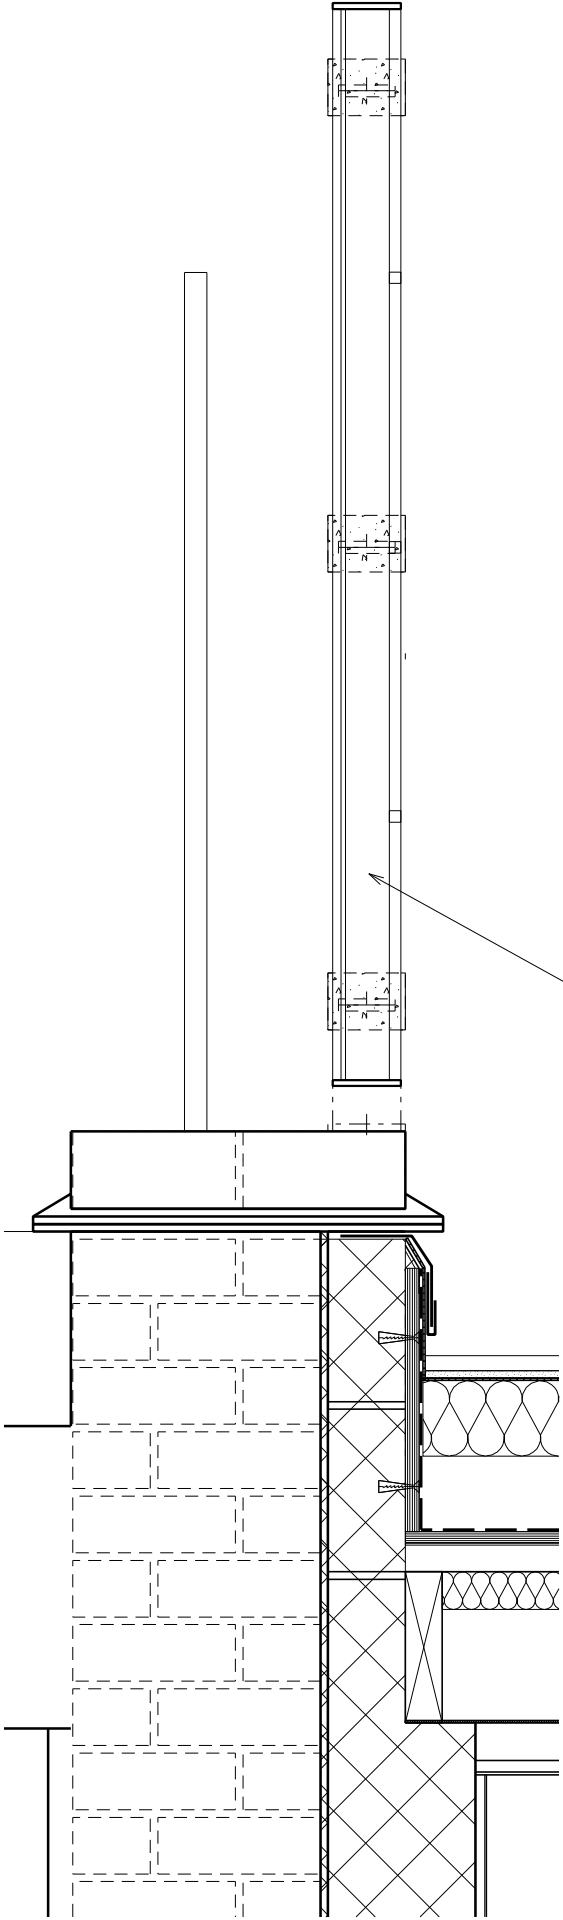

DETAIL SECTION BB

PLANNING

Revisions:				Revisions:				Job Name:				european urban architecture <div>eu a</div>			
Suffix / Date / Drawn by				Suffix / Date / Drawn by				VINE HILL EC1R 5EA RESIDENTIAL CONVERSION							
-	-	Drawing Title: SECOND FLOOR TERRACE SCREEN DETAIL SECTION AND ELEVATION				4TH FLOOR SOPHIA HOUSE, 32-35 FEATHERSTONE STREET, LONDON, EC1Y 8QX TEL: 020 7250-0090 FAX: 020 7250-0993 www.europeanurban.com			
-	-								
-	-	Scale: 1:10@A3				Date: 04/2012			
-	-	Drawn: RM				Checked: ASO			
-	-	Job Ref: 1038R				Drawing number: AL(00)35			
-	-	Revision: -							