


PROPOSED DOOR ASSEMBLY JAMB DETAIL\_ 1.5

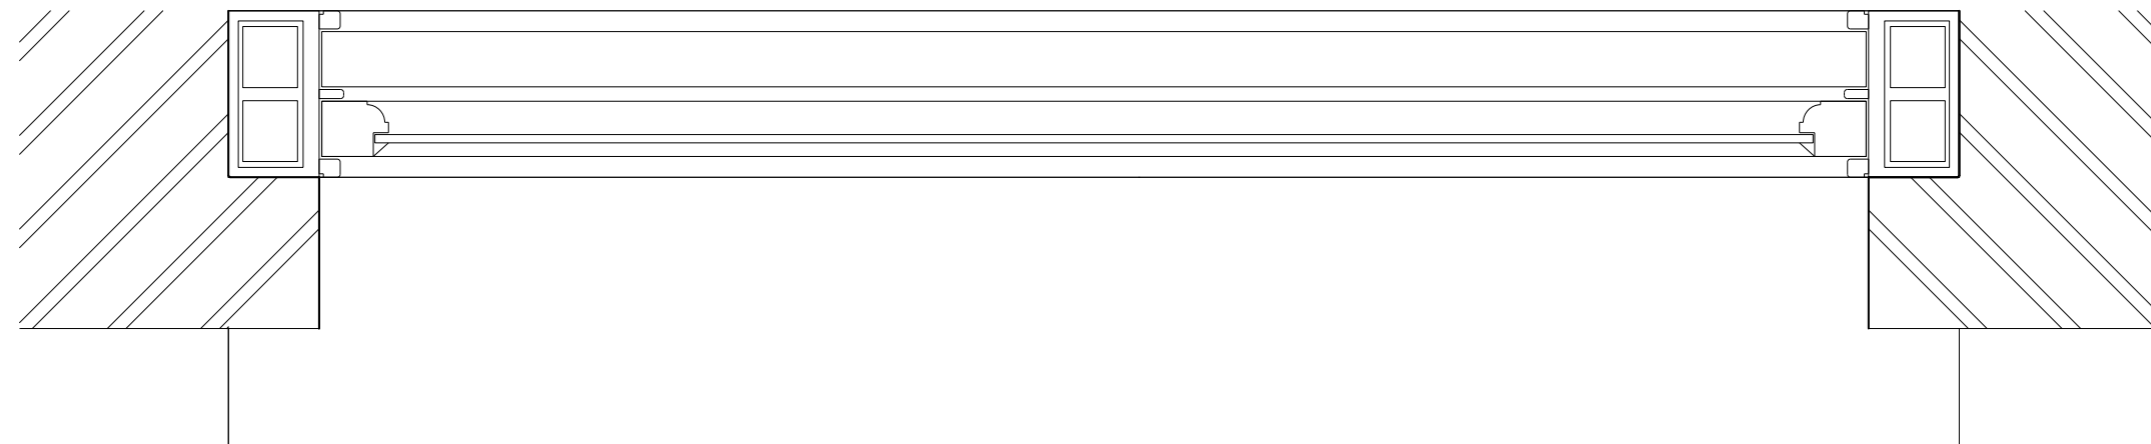

EXISTING WINDOW JAMB DETAIL\_ 1.5

mm @ 1:1 100 200 300

**A3**

© copyright GRIMSHAW

Do not scale  
All dimensions to be checked on site

Revisions			
No.	Description	Date	By

1ST FLOOR ROOF TERRACE AT REAR OF 25A PRINCES ROAD NW1 8JR	
Client	Salia Samai
Main Contractor	
Project manager	
Quantity surveyor	
Structures	
Services	

**GRIMSHAW**

57 Clerkenwell Road  
London EC1M 5NG  
United Kingdom  
T +44 (0)20 7291 4141  
F +44 (0)20 7291 4194  
E info@grimshaw-architects.com  
www.grimshaw-architects.com

Title: PROPOSED AND EXISTING WINDOW JAMB DETAIL  
ROOF TERRACE

Date: 11.06.08 Scale @ A3: 1:5 @ A3

Drawn: NS Checked:    Authorised:   

Status: **PLANNING APPLICATION**

SC\_GA\_06 A