


A2 – Garden Design Plans (Existing Levels - Section B-B)

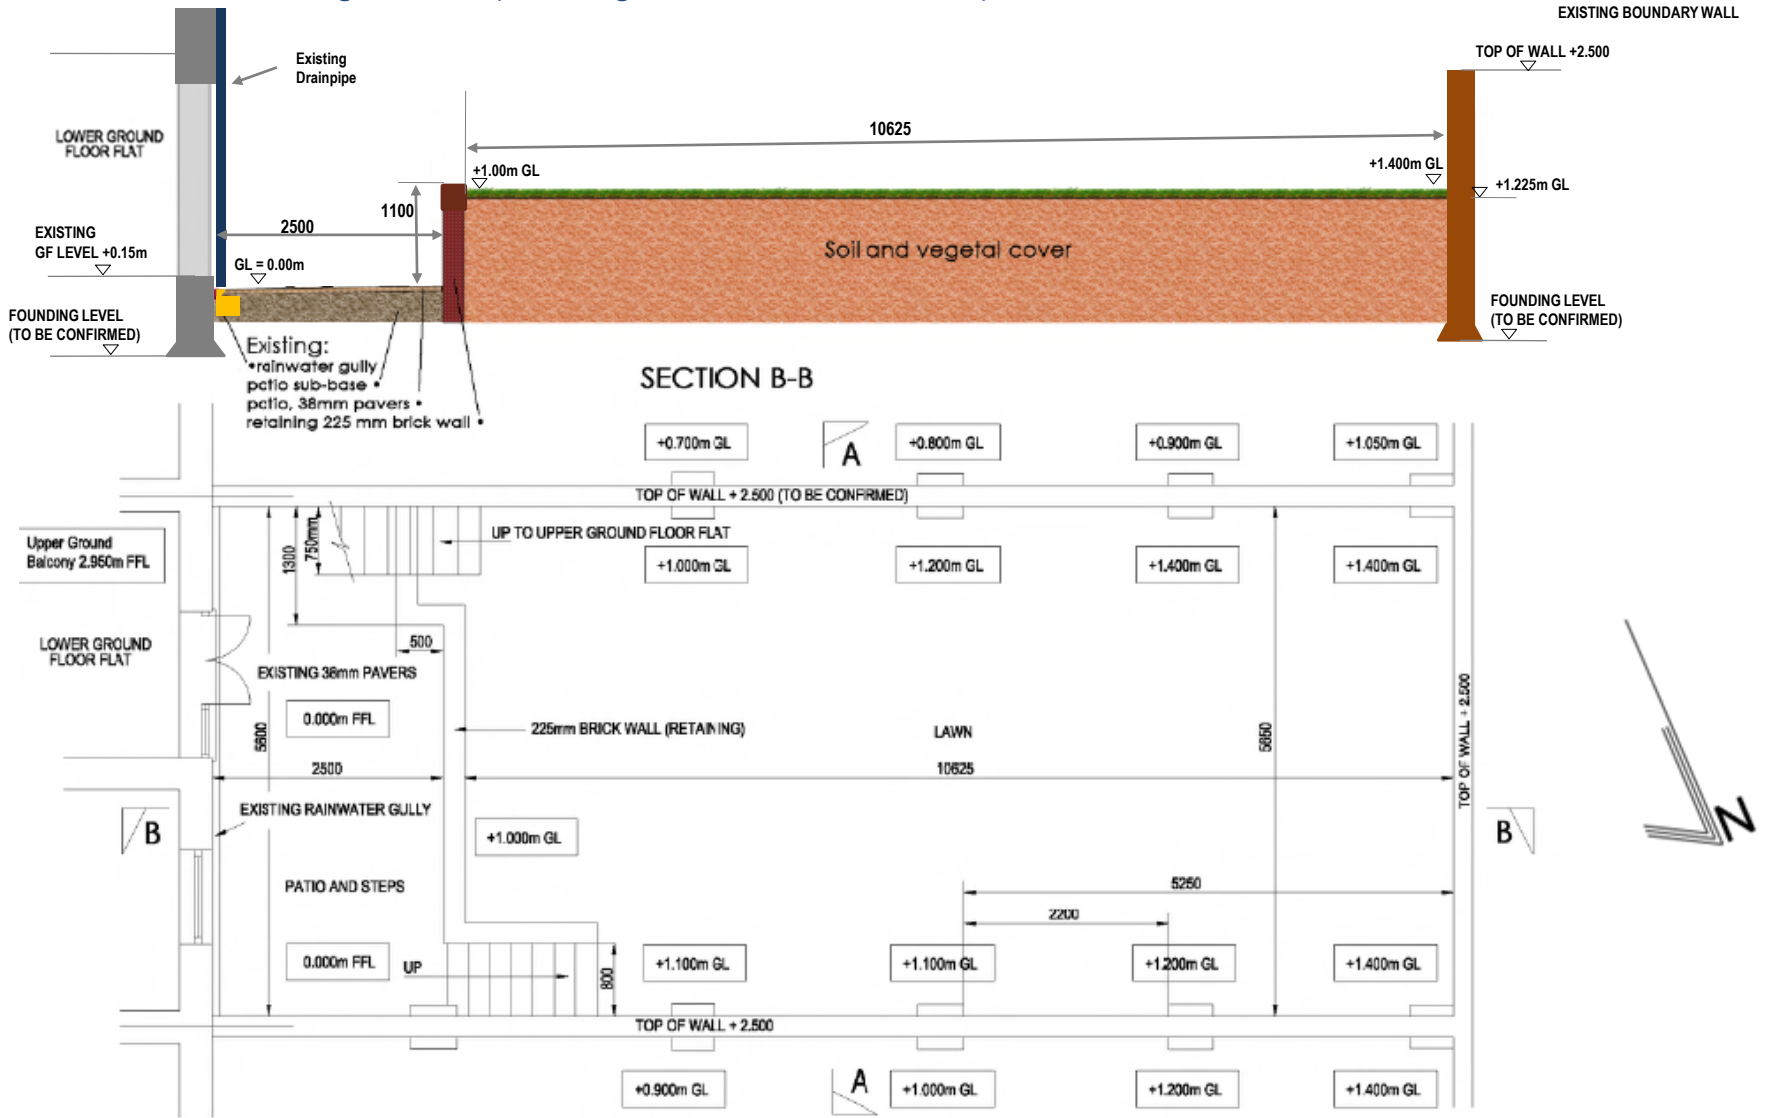

Project: 54 OAKLEY SQ. CAMDEN
NW1 1NJ.

Title: EXISTING PLAN
PATIO & GARDEN.

Date: August 2012
Scale: 1:50 @ A3