
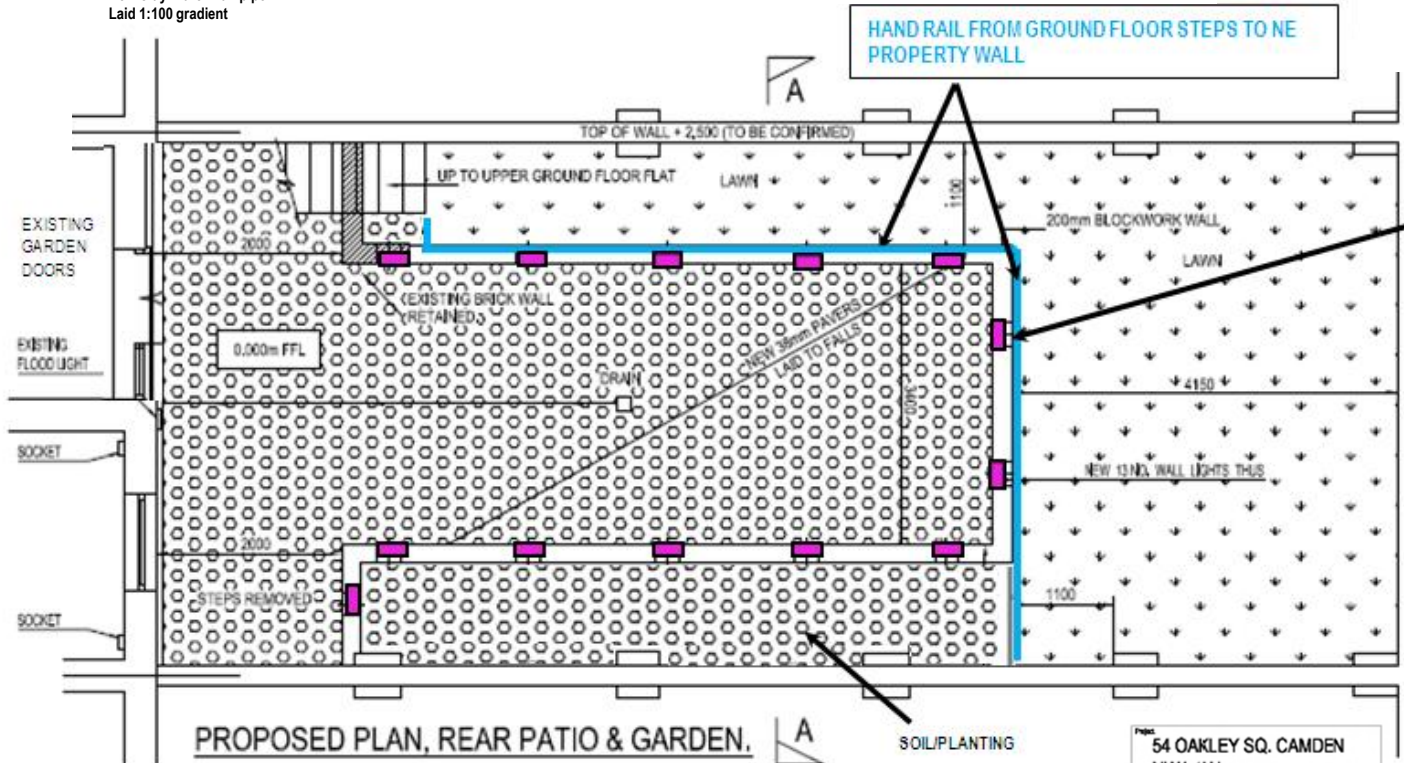


PROPOSED SECTION B-B

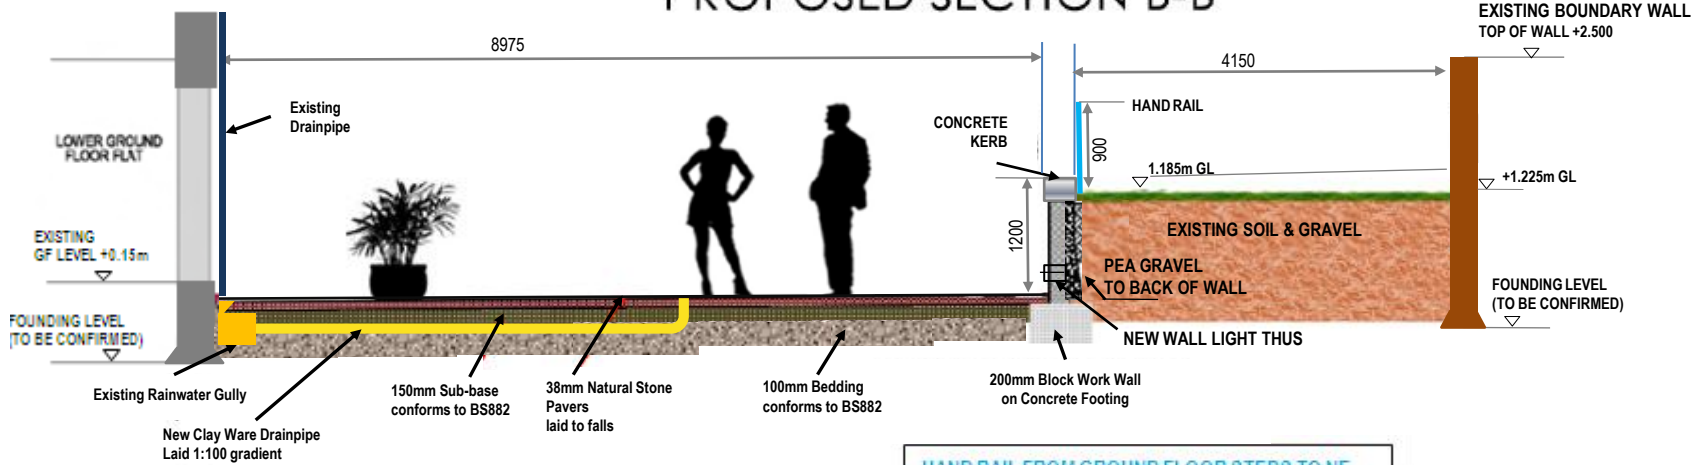

13 GLS Energy Efficient Recessed Brick Lights - 9w. Installed in retaining walls 20cm from ground.

PROPOSED PLAN, REAR PATIO & GARDEN.

54 OAKLEY SQ. CAMDEN NW1 1NJ.

DATE: 2012
SCALE: 1:50 @ A3