

FFL 25.05 AOD

FFL 21.67 AOD

FFL 17.71 AOD

15.00m ABOVE ORDNANCE DATUM

SECTION M





FFL 25.05 AOD

FFL 21.67 AOD

FFL 17.71 AOD

15.00m ABOVE ORDNANCE DATUM

SECTION D

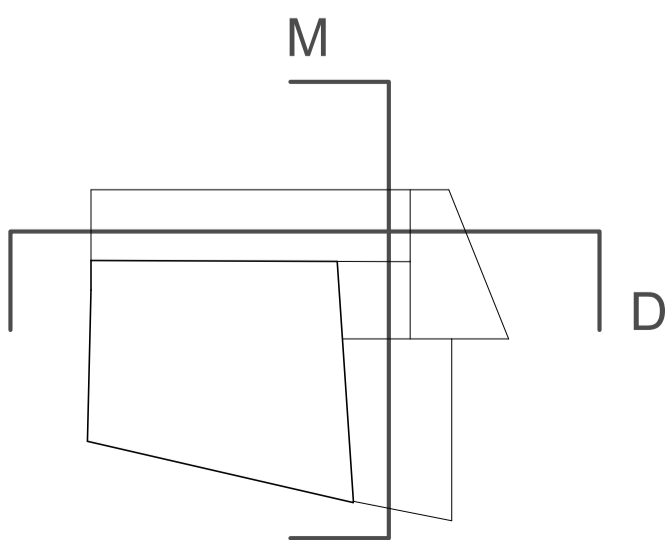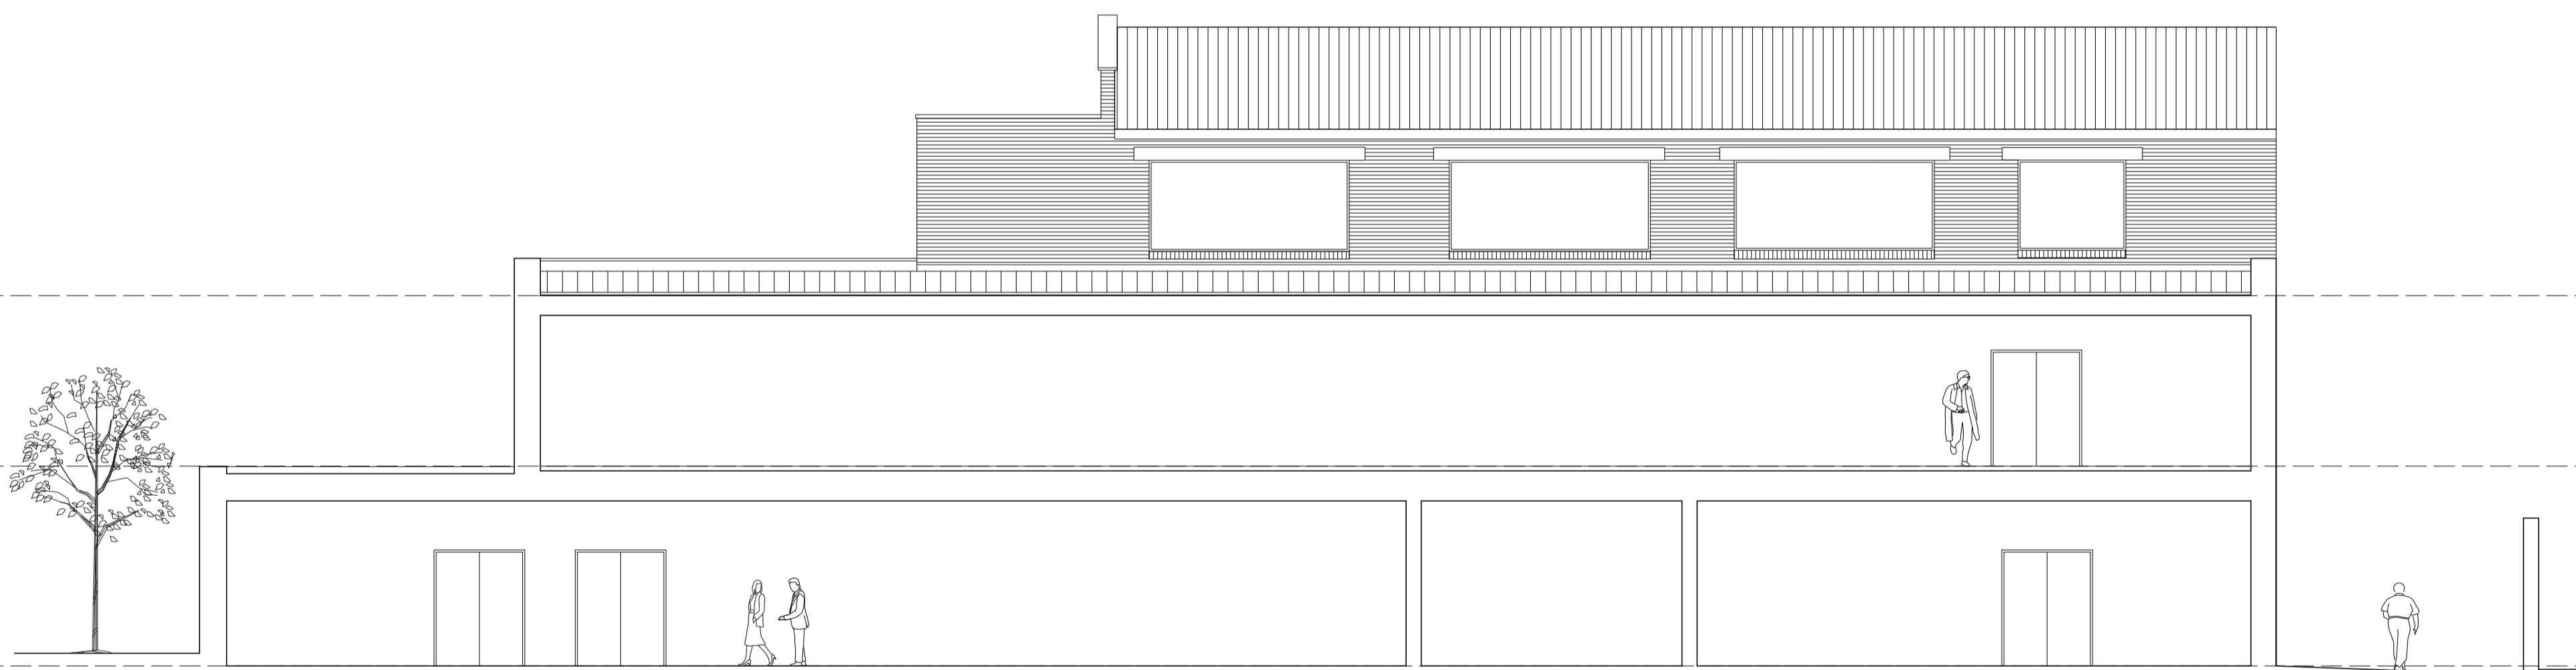

Note:
 Survey information contained in this drawing has been created by
 Plowman Craven Ltd.
 All survey information is issued in good faith.
 Feilden Clegg Bradley Studios LLP will not be held responsible for any
 inaccuracies identified.

THE BRITISH
 POSTAL
 MUSEUM
 & ARCHIVE

FeildenCleggBradleyStudios
 LLP
 Bath Brewery
 Toll Bridge Road
 Bath BA1 7DE
 t 01225 852545
 f 01225 852528
 e bath@fcbstudios.com

A SUBMITTED FOR PLANNING 28.02.12
 Amendment Date

APPLICATION FOR
 FULL PLANNING CONSENT

BRITISH POSTAL MUSEUM & ARCHIVE 1625/P/114 A
 MOUNT PLEASANT, LONDON
 CALTHORPE HOUSE
 SECTIONS AS PROPOSED
 SHEET 3 of 3
 Do not scale
 Scale 1:100 (1:200 @ A3)
 Date FEBRUARY 2012
 Drawn STUDIO 8
 All dimensions to be checked on site

Original printed at A1