


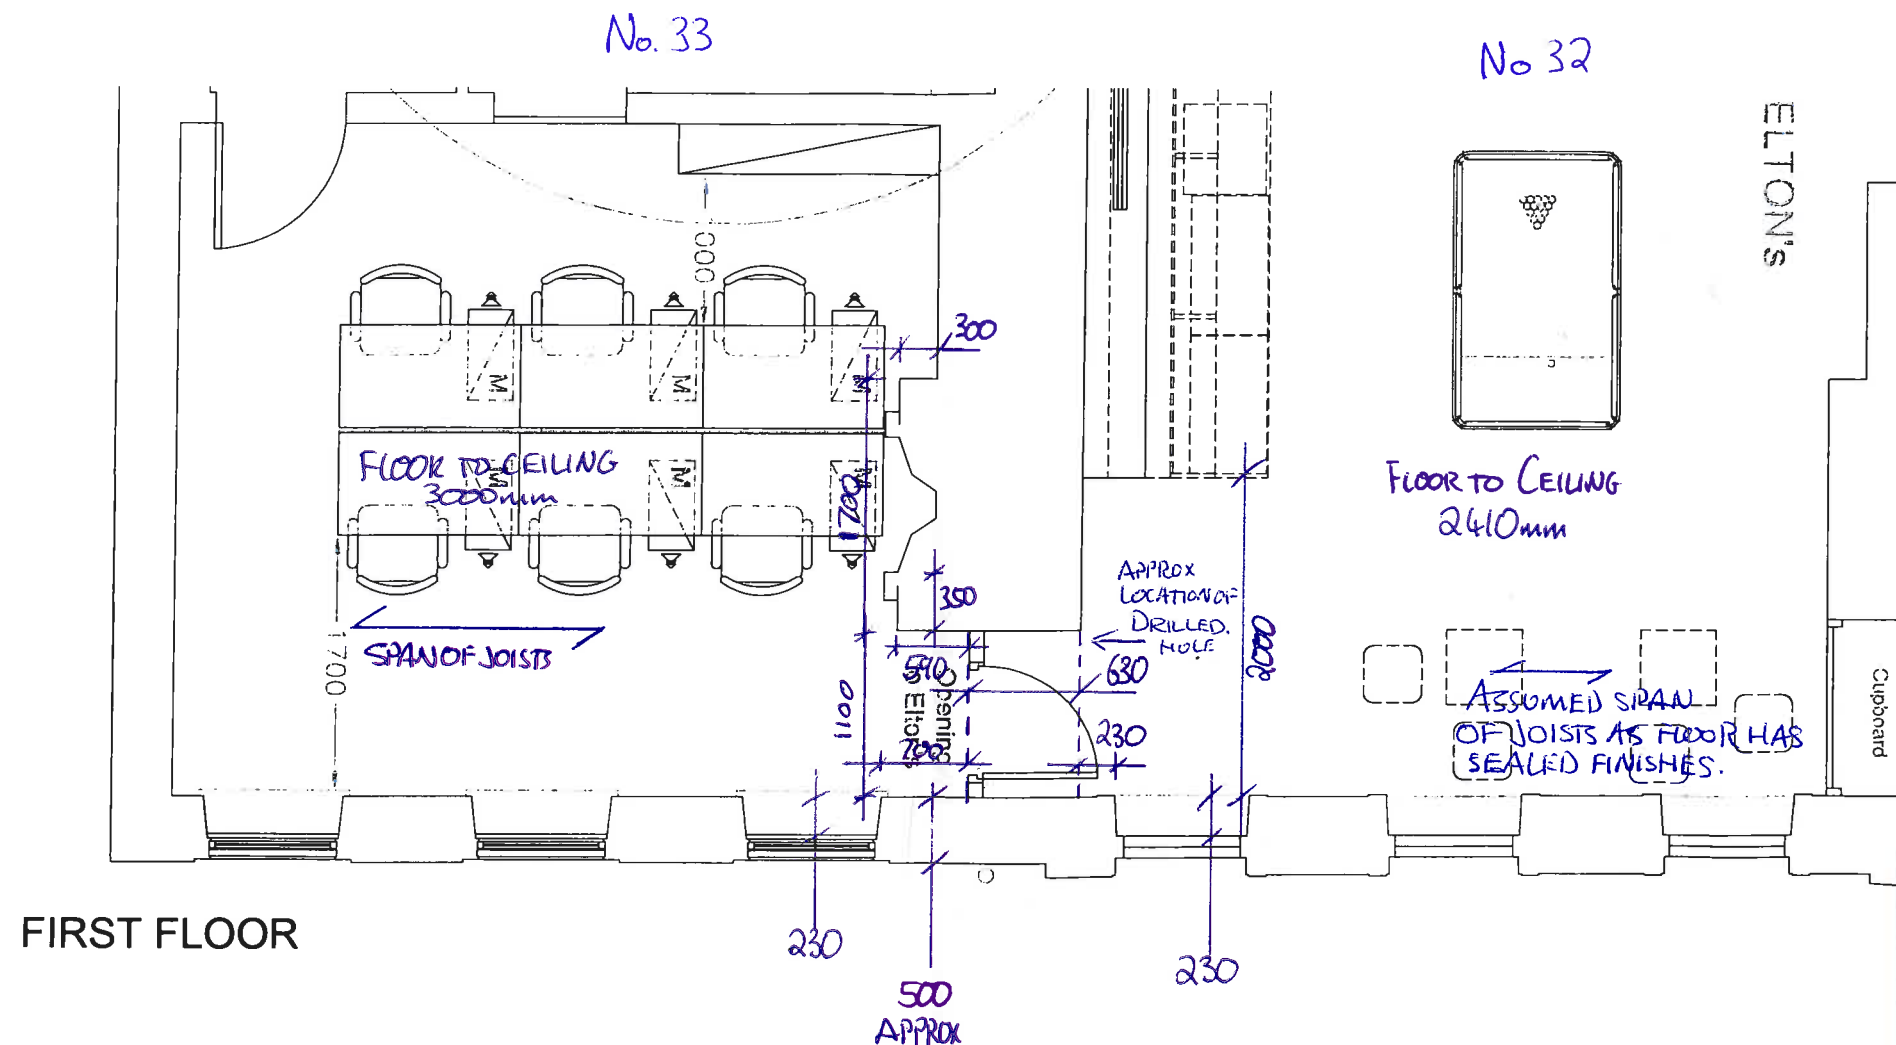

CONTRACTOR DRILLED THROUGH 630mm OF BRICKWORK BEFORE HITTING THE BACK OF THE TIMBER PANNELLING HE DESCRIBED FEELING A SMALL SPACE WITH THE DRILL BIT @ APPROX 300mm IN WHICH MAY INDICATE TWO 300mm SOLID BRICKWORK WALLS.

Rev	Date	Description	By	Check	App.
PI	27/3/12	ORIG. ISSUE	SDC		
Client: PARAGON					
Project: 32+33 GREAT QUEEN ANNE STREET					
Office: LONDON - 020 3077 0970					
Discipline: CIVIL / STRUCTURAL ENG.					
Title: DIMS+ COMMENTS FROM SITE VISIT ON 26/3/12					
Drawn	SDC	Date	MAR 12		
Checked		Scale @ A3	NTS		
Approved		Status	PRELIM.		

clancy consulting
www.clancy.co.uk

Job number	Drawing number	Revision
2/5376	SK001	P1



clancy
consulting

Date: MAR 12
Purpose:

Job No.: 2/5376

Project: 32 and 33 GREAT QUEEN ANNE STREET.

Title: SCHEME SKETCH - ELEVATION


Client:

Sheet No. SK002

Rev:

By: EDC

Checked:

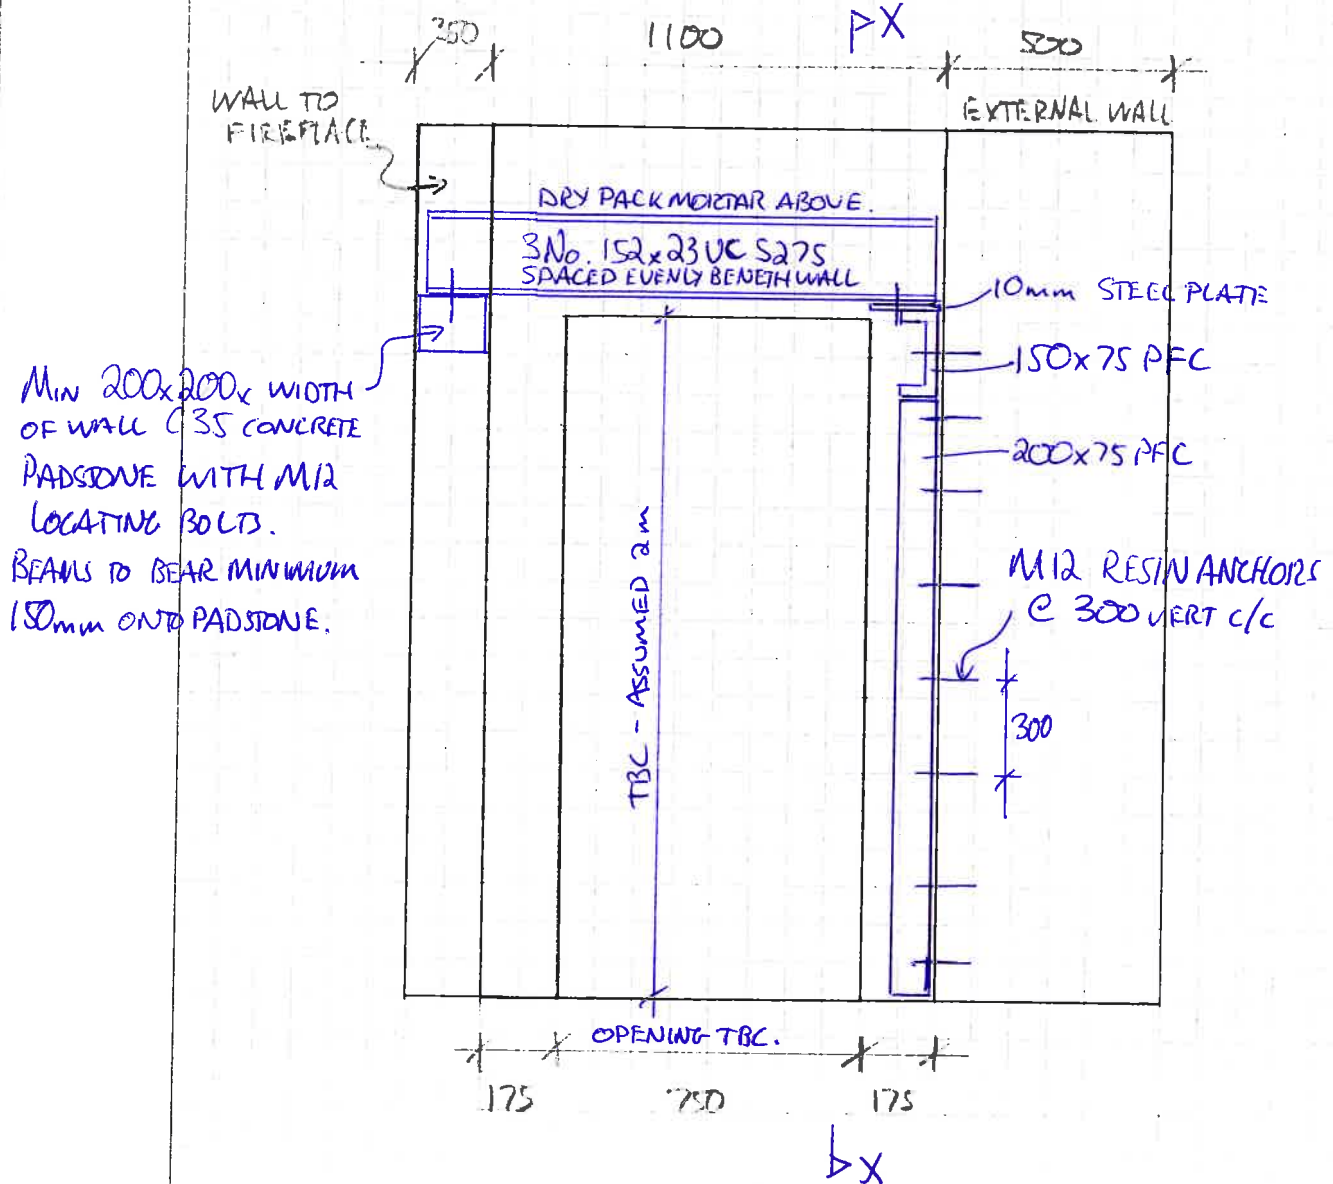



clancy
consulting

Date:

MAR 12

Purpose:

Job No.:

2 / 5376

Project:

32 AND 33 GREAT QUEEN ANNE STREET

Sheet No.:

SK003

Title:

SCHEME SKETCH - SECTION X-X.

Rev:

By:

SDC

Client:

Checked:

