



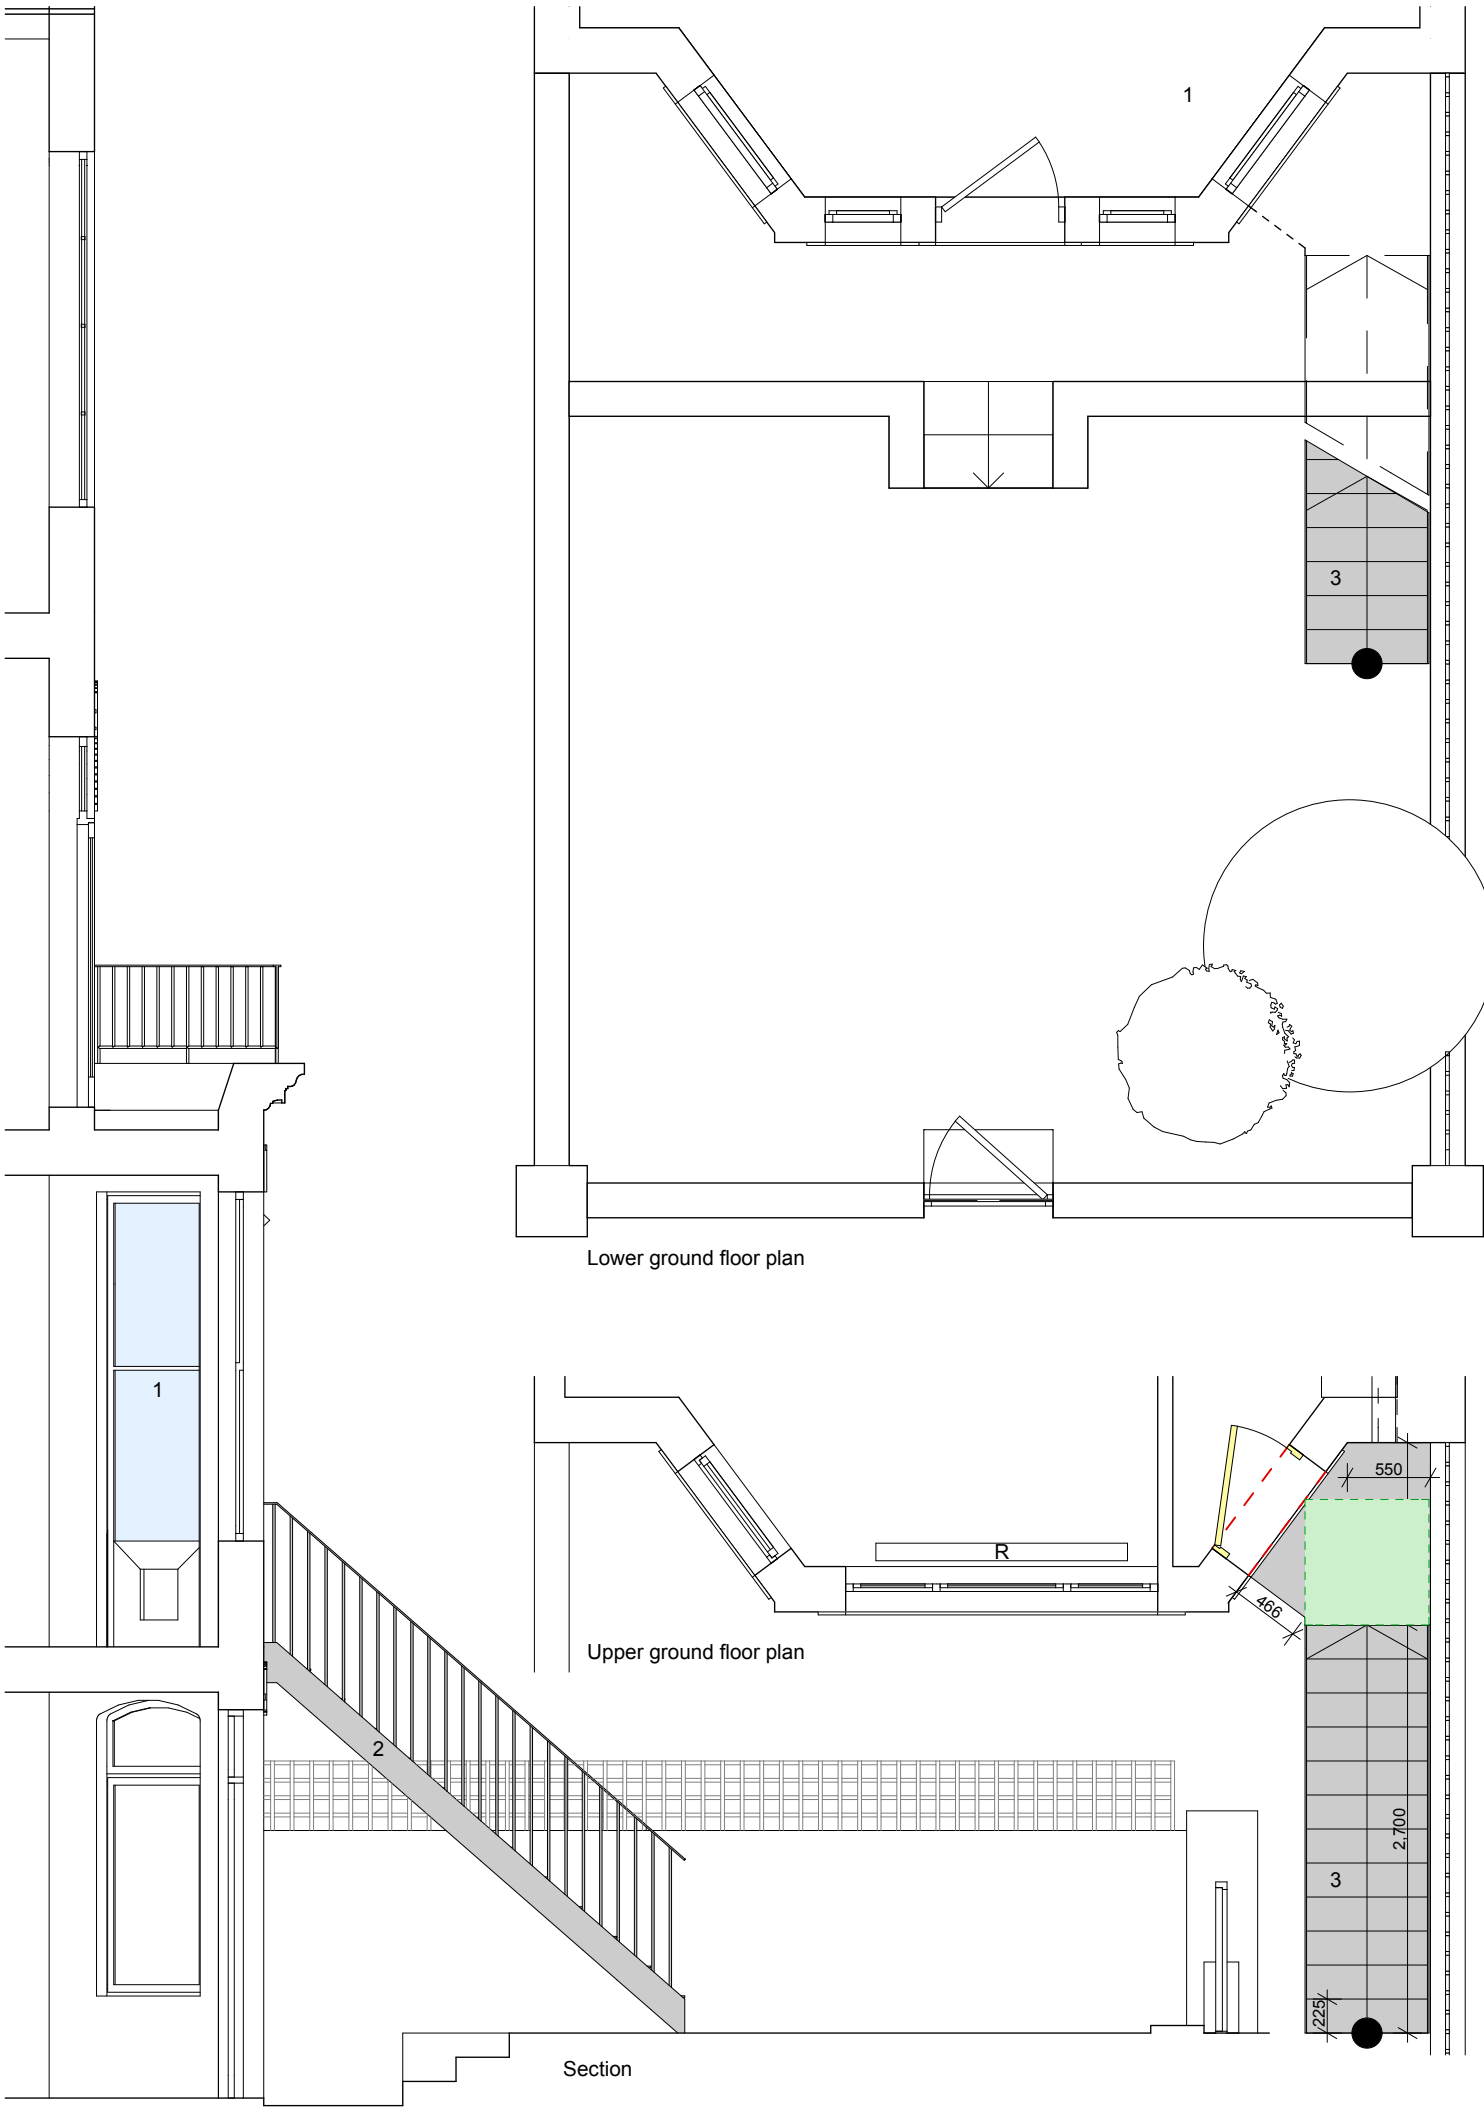

Client Catherine Barker	
Job title 19 Canfield Gardens, London NW6 3JP	
Drawing name Proposed plans, section and elevation	
Drawing status Planning	
Layout ID 864/02	Revision A
Drawn by Katarina McNabb	Date 30/5/2011
Checked by Gordon Duffy	Date 30/5/2011
Drawing scale 1:50	
STUDIO DuB DuB Studio DuB 17a/2 West crosscauseway Edinburgh EH8 9JW Tel: 0131 668 1536 Email: studiodub@mac.com	

Rev. A: Updated for planning 23/3/2012

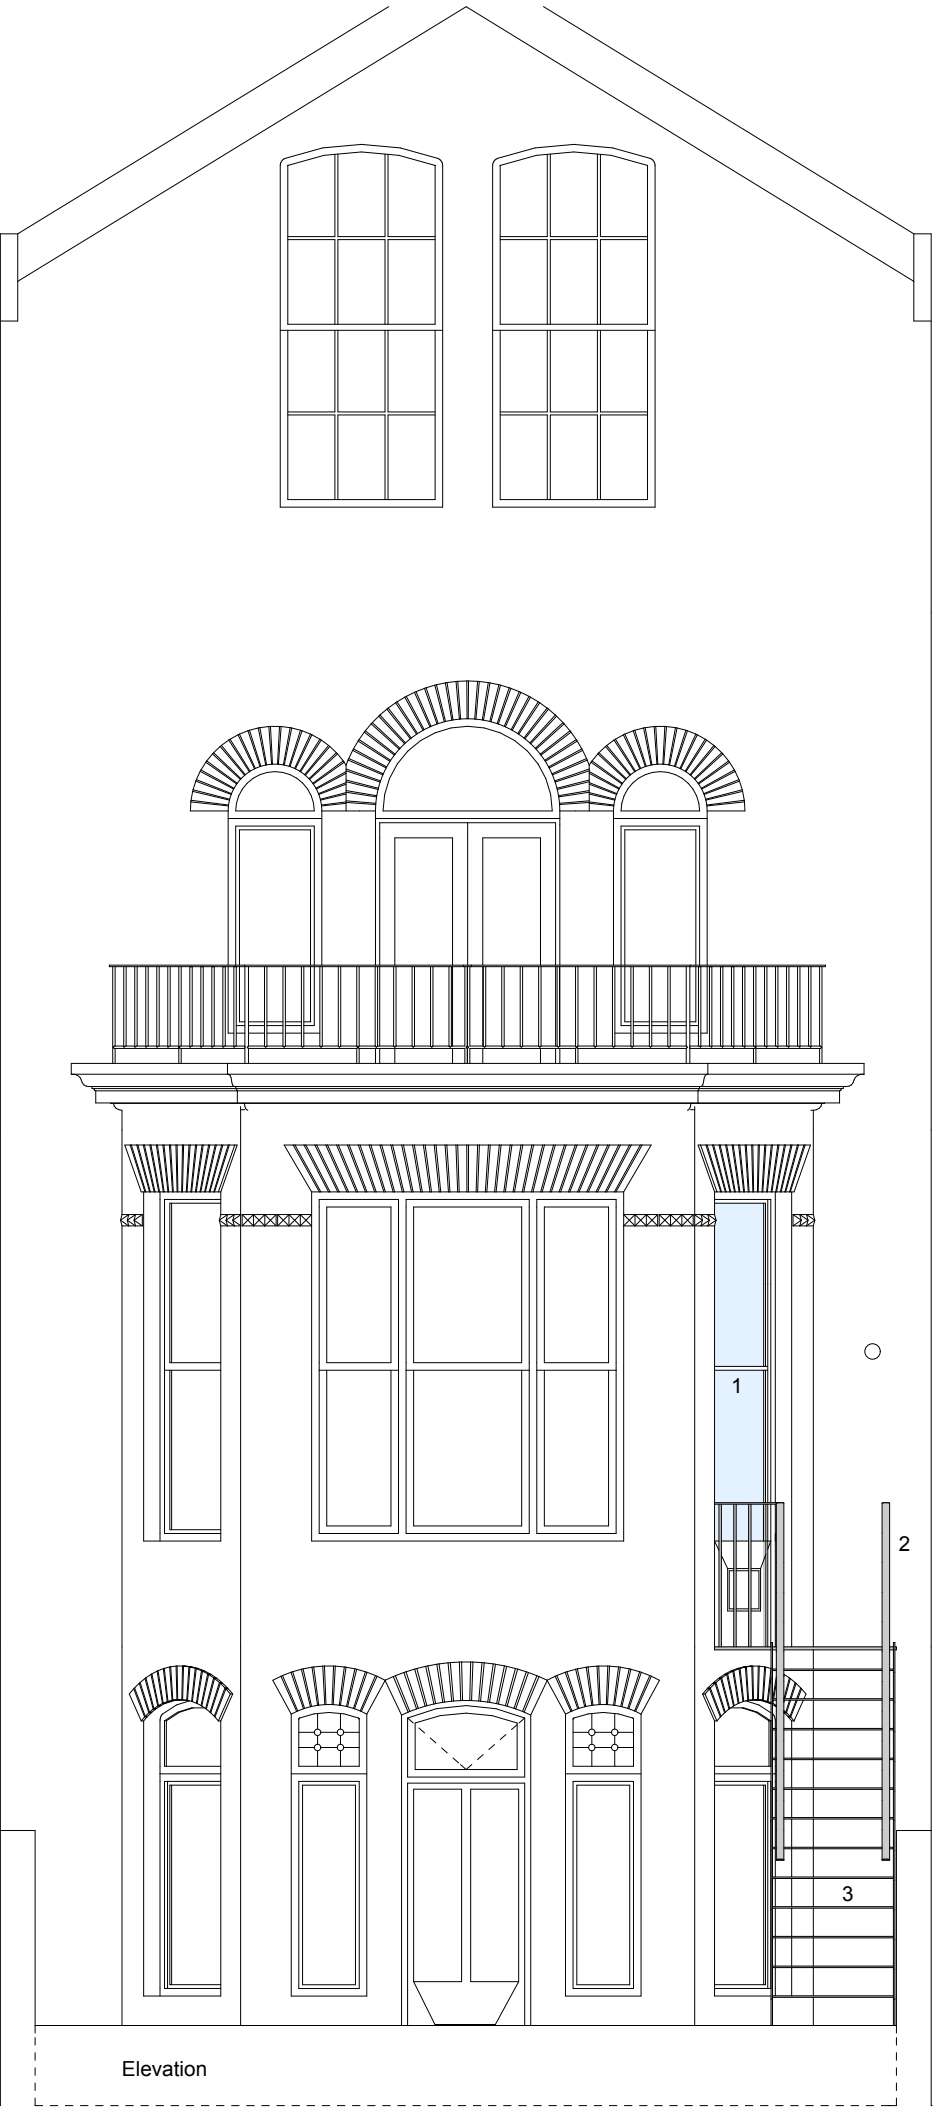