



ELEVATION - Bicycle Details
SCALE 1:25@A3
AR-10

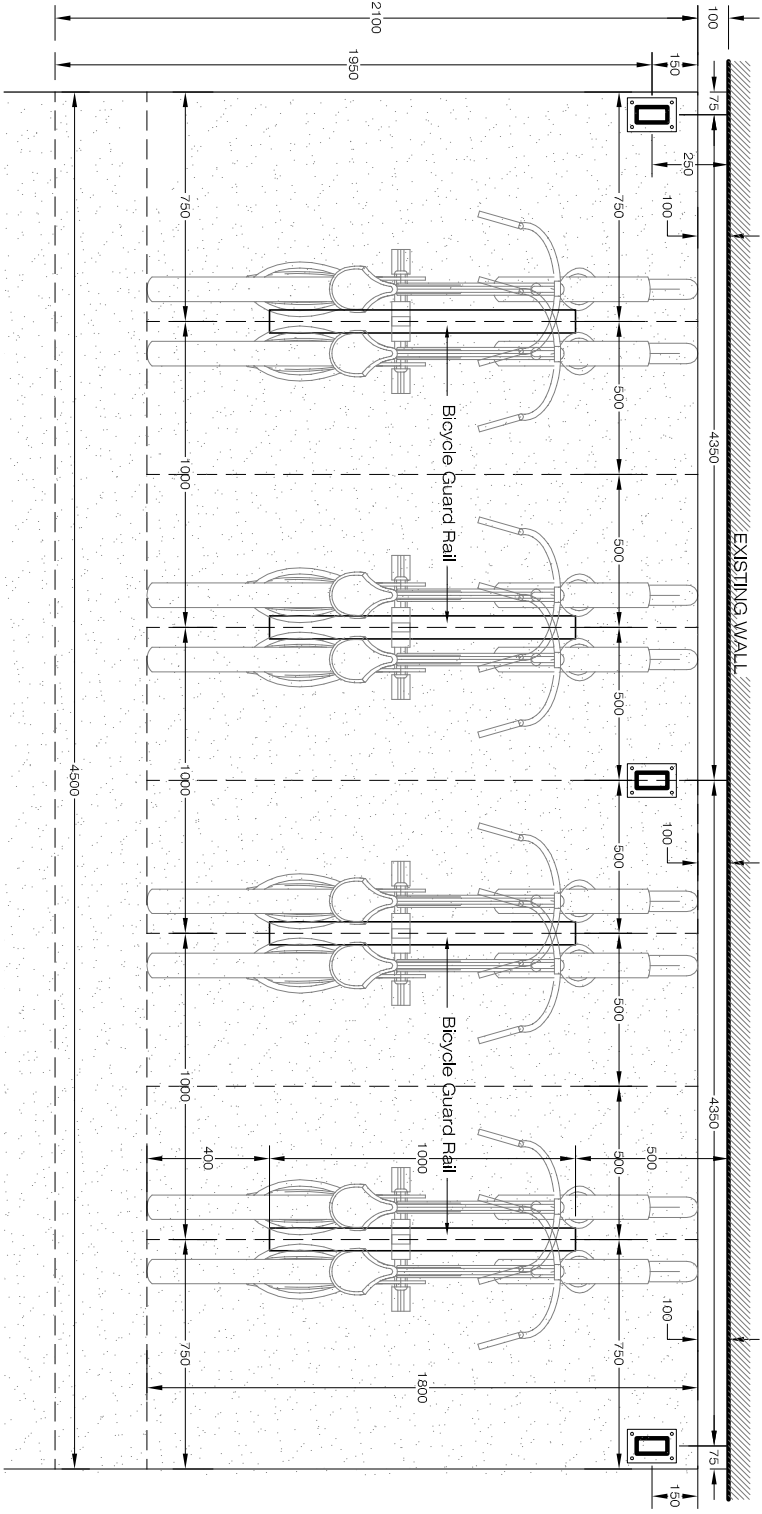

PLAN - Bicycle Details
SCALE 1:25@A3
AR-10

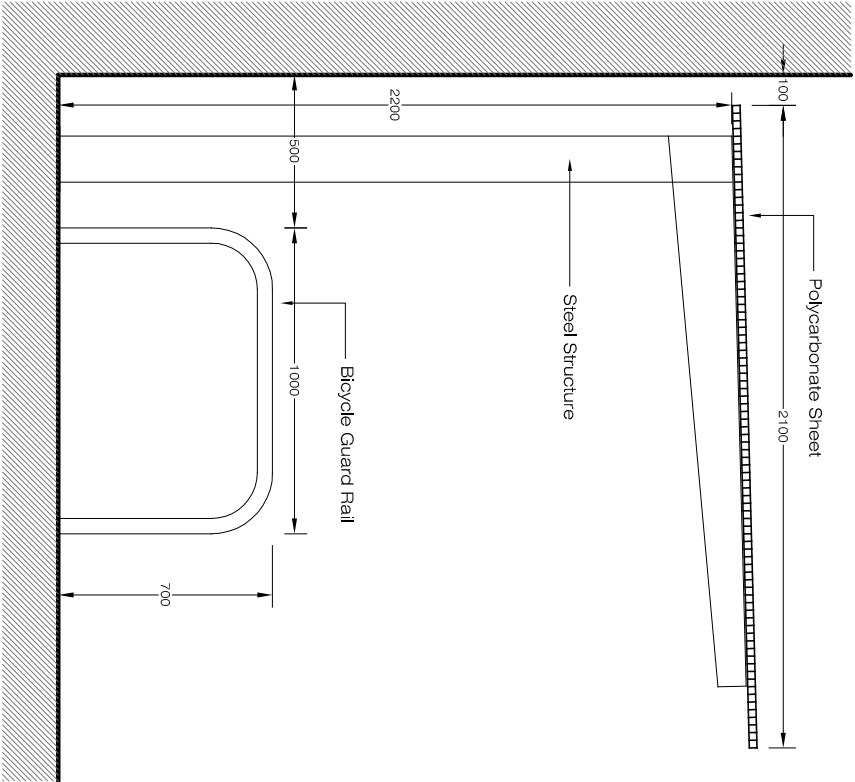

SECTION - Bicycle Details
SCALE 1:25@A3
AR-10



Ground Floor Office

102 Belsize Lane

London NW3 5BB

Office: +44 (0) 207 431 9014

s.sandler@xularchitecture.co.uk

www.xularchitecture.co.uk

PLEASE NOTE:

1. ALL DIMENSIONS TO BE CHECKED ON SITE
2. BEFORE FABRICATION, REFER TO ENGINEERS DRAWINGS BEFORE PROCEEDING WITH WORKS.
3. ALL DRAWINGS AND DESIGNS ARE COVERED BY DESIGN RIGHT (INTELLECTUAL PROPERTY), AND MAY NOT BE DISTRIBUTED, COPIED OR ISSUE WITHOUT WRITTEN PERMISSION OF THE ARCHITECT.
4. ALL DESIGN CONCEPTS ARE THE SOLE PROPERTY OF THE ARCHITECT AND NO ADAPTATIONS, REPRODUCTIONS OR COPIES MAY BE MADE WITHOUT WRITTEN PERMISSION OF THE ARCHITECT.
5. THESE DRAWINGS ARE SUBJECT TO ANY VARIATION REQUIRED OR RECOMMENDATION BY ANY STATUTORY AUTHORITY, OR FOR THE BETTER CARRYING OUT OF THE WORKS.
6. SAMPLES TO BE PROVIDED BY CONTRACTOR FOR THE ARCHITECT APPROVAL.
7. ALL FINISHES TO ARCHITECT SATISFACTION.
8. ALL DRAWINGS TO BE APPROVED BY THE ARCHITECT BEFORE CONSTRUCTION.

ADDITIONAL NOTES:

REVISIONS

No	Date	Description Issue For	Issue By
00	05/04/12	PLANNING	CC

Client
PRIVATE CLIENT

Project
64-68 Millman Street
London WC1N 3EG

Title
PROPOSED
Bicycle Details

Scale	1/25@A3	Dwg. No.	AR-10	Rev.	00
Date	29/03/12	Drawn	CC	Project Number	09_14
Checked	SS				