
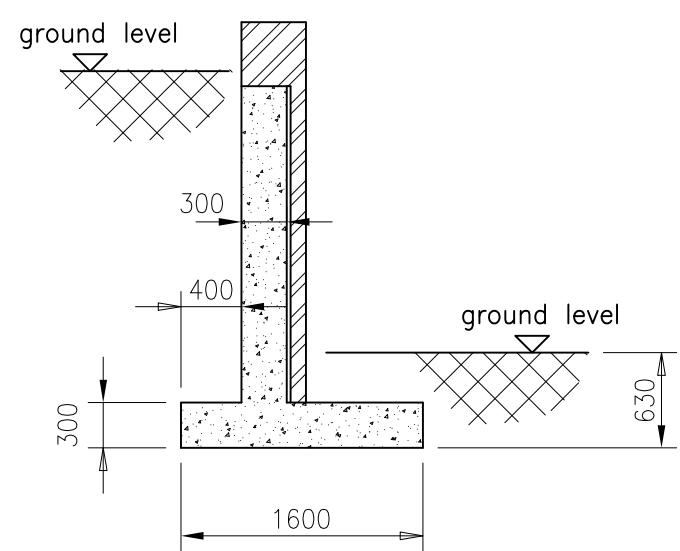
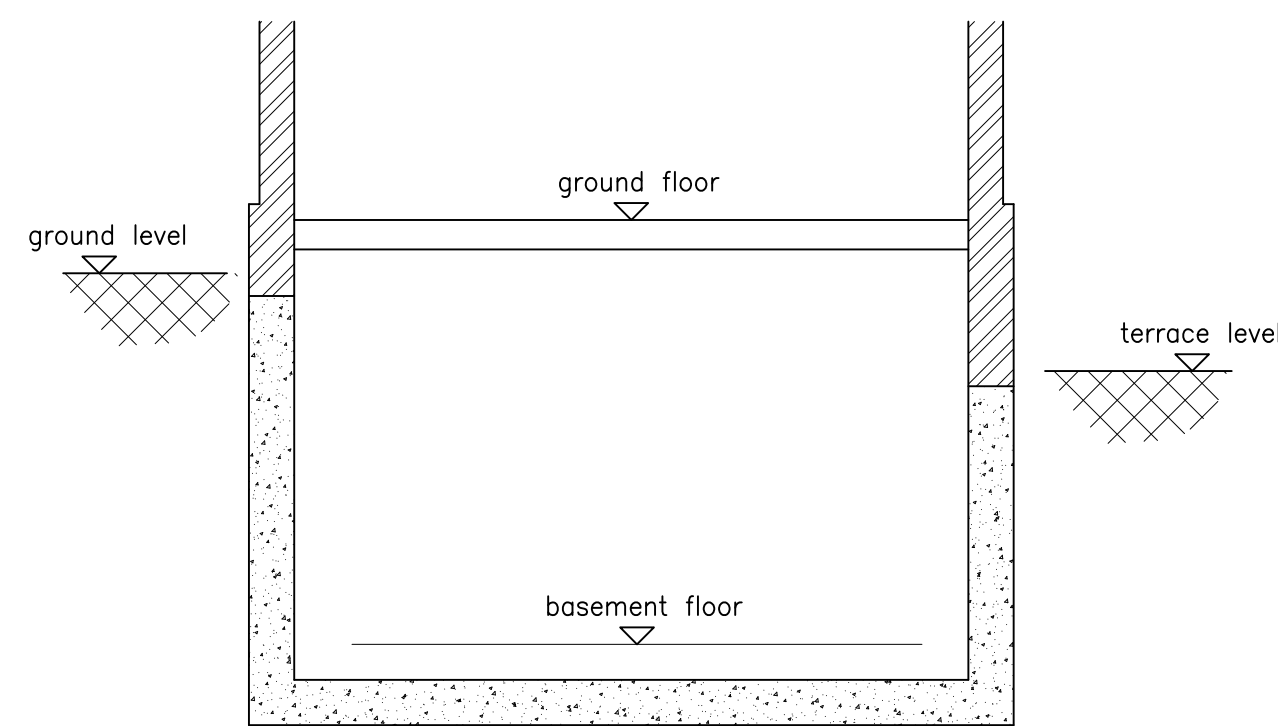
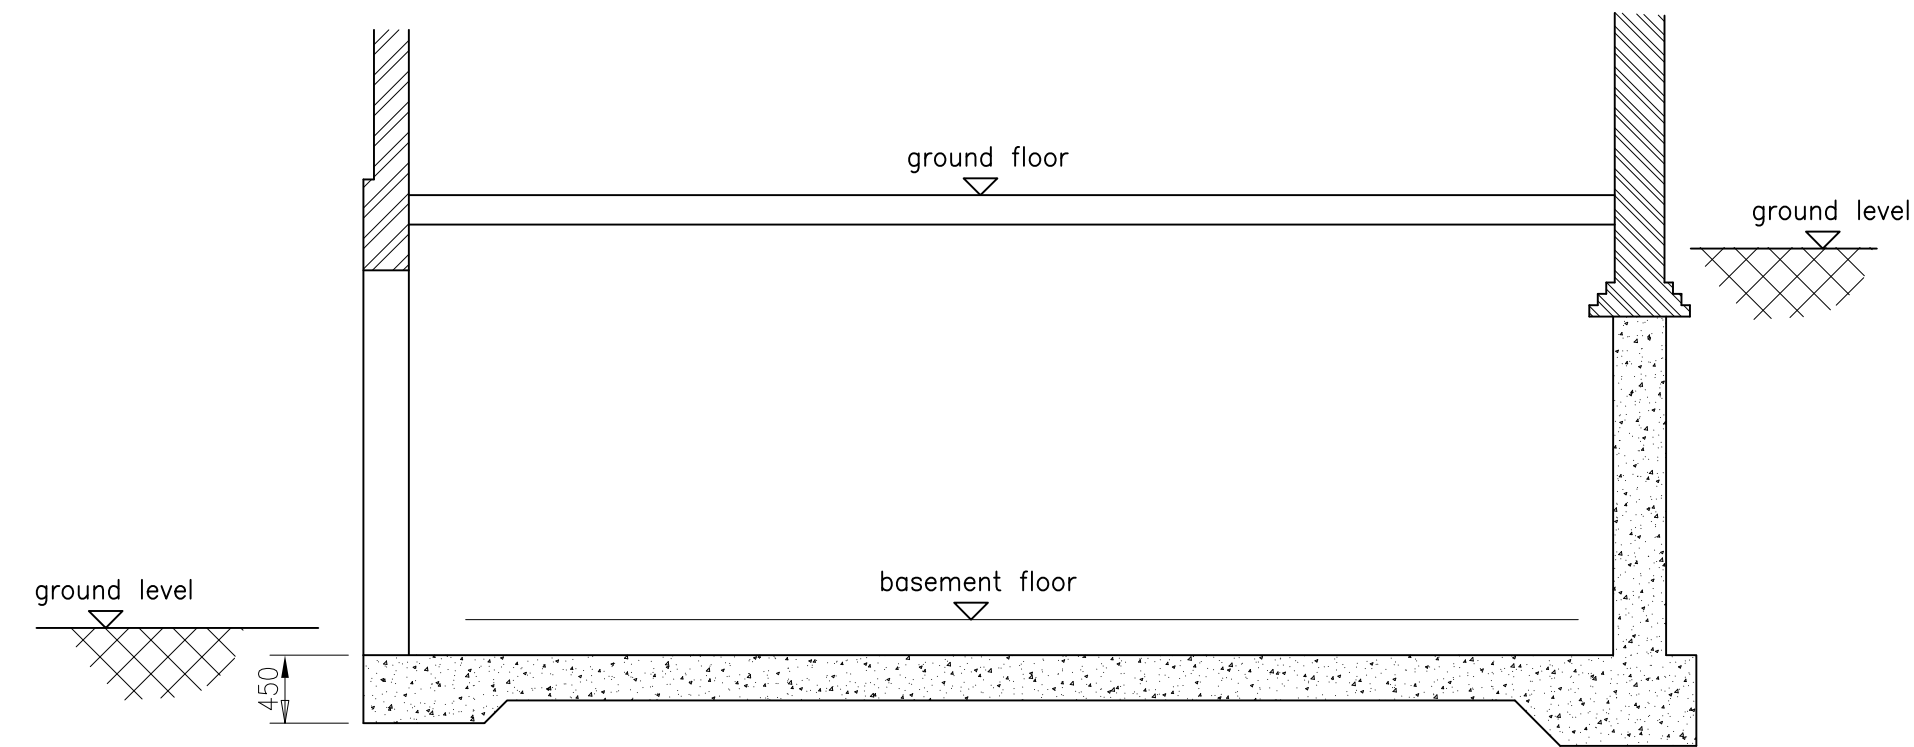


For water/damp proofing of the structure refer to the Architect's drawings.

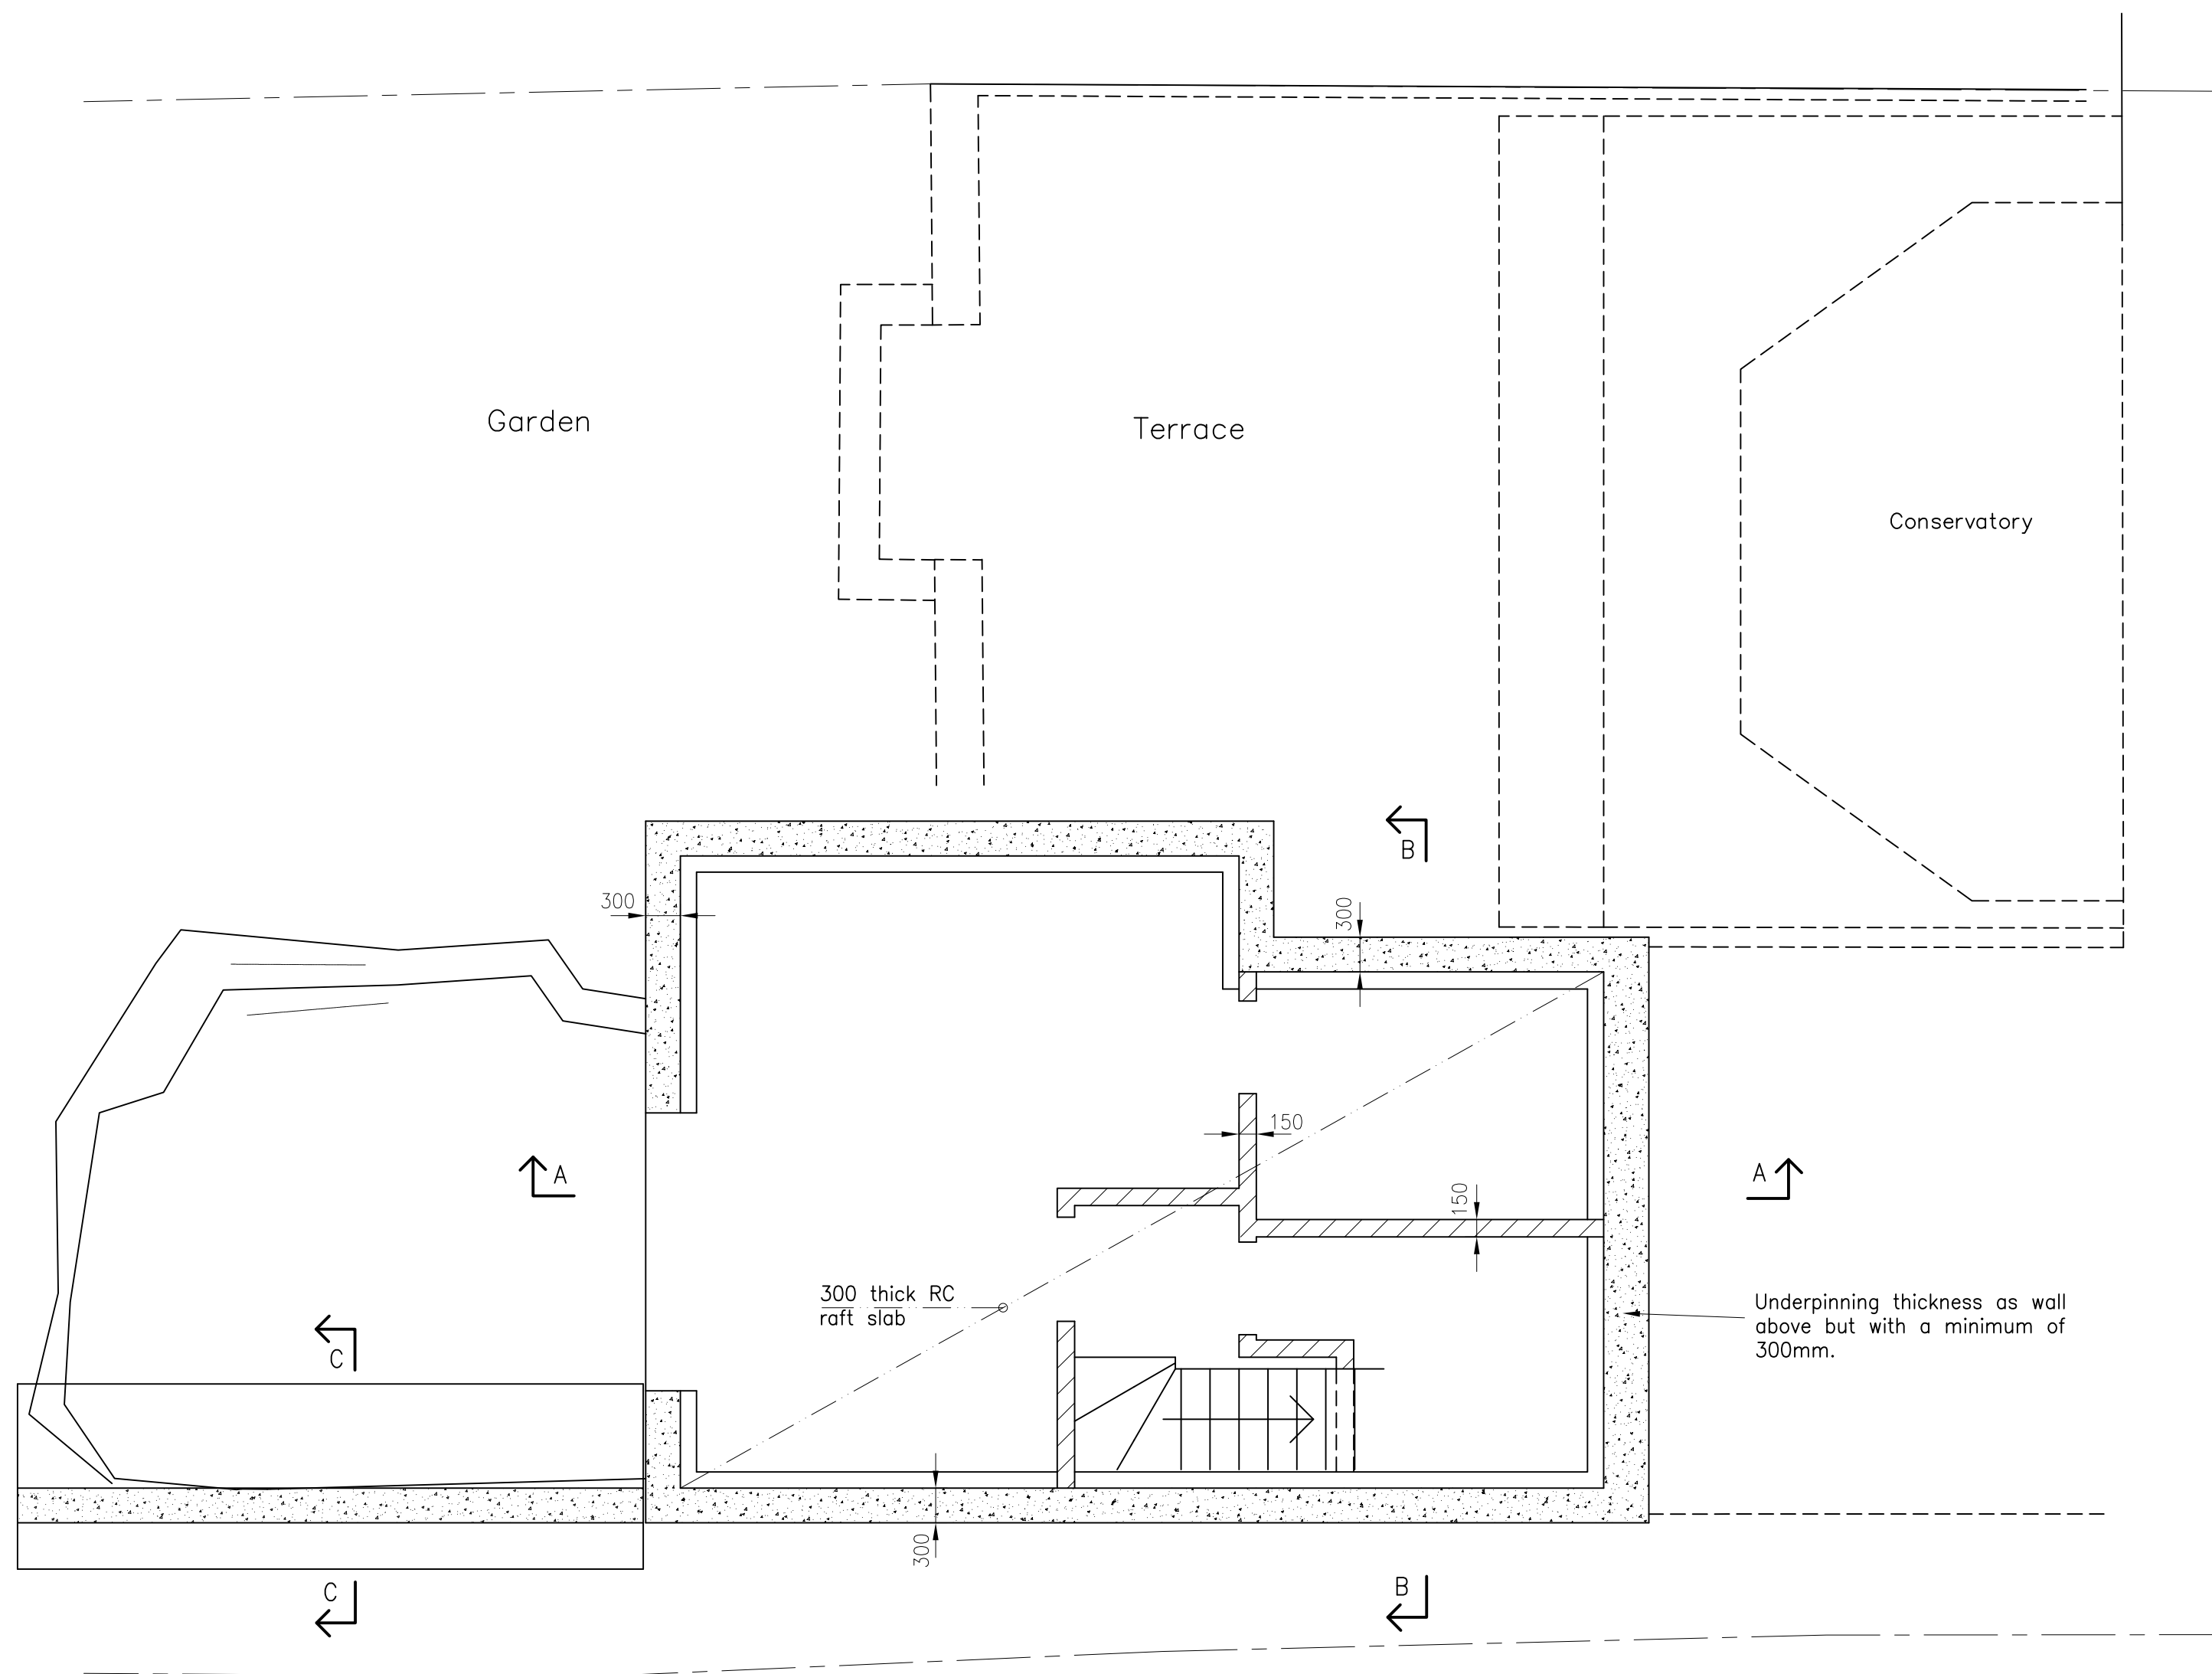

- NOTES
- 1) This drawing should not be scaled
  - 2) All dimensions and levels to be confirmed by the Architect
  - 3) Any discrepancies in drawings or details to be immediately reported to Glencross and Hudson.
  - 4) This drawing remains the property of Glencross and Hudson and must not be reproduced without prior written consent
  - 5) All details are subject to Building Regulations Approval

Date	Rev	Detail
-	-	-
-	-	-
-	-	-
-	-	-
-	-	-
-	-	-
-	-	-

**Glencross & Hudson**  
Structural Engineers & Building Surveyors

25 Claremont Avenue, Lower Sunbury  
Middlesex TW16 5LX  
London Office: 020 8914 8214  
email: info@glencrossandhudson.co.uk

Project

17 Bracknell Gardens  
London  
NW3 7EE

Drawing Title

Structural Arrangements  
Basement Plan

Scale

1:50 @ A1 size

Date

April 12

Checked

RMH

Drawing No.

1308/12/01

Revision

**PRELIMINARY**