




D-001-01 EXTERNAL ELEVATION OF LIVING ROOM DOORS/SHUTTERS

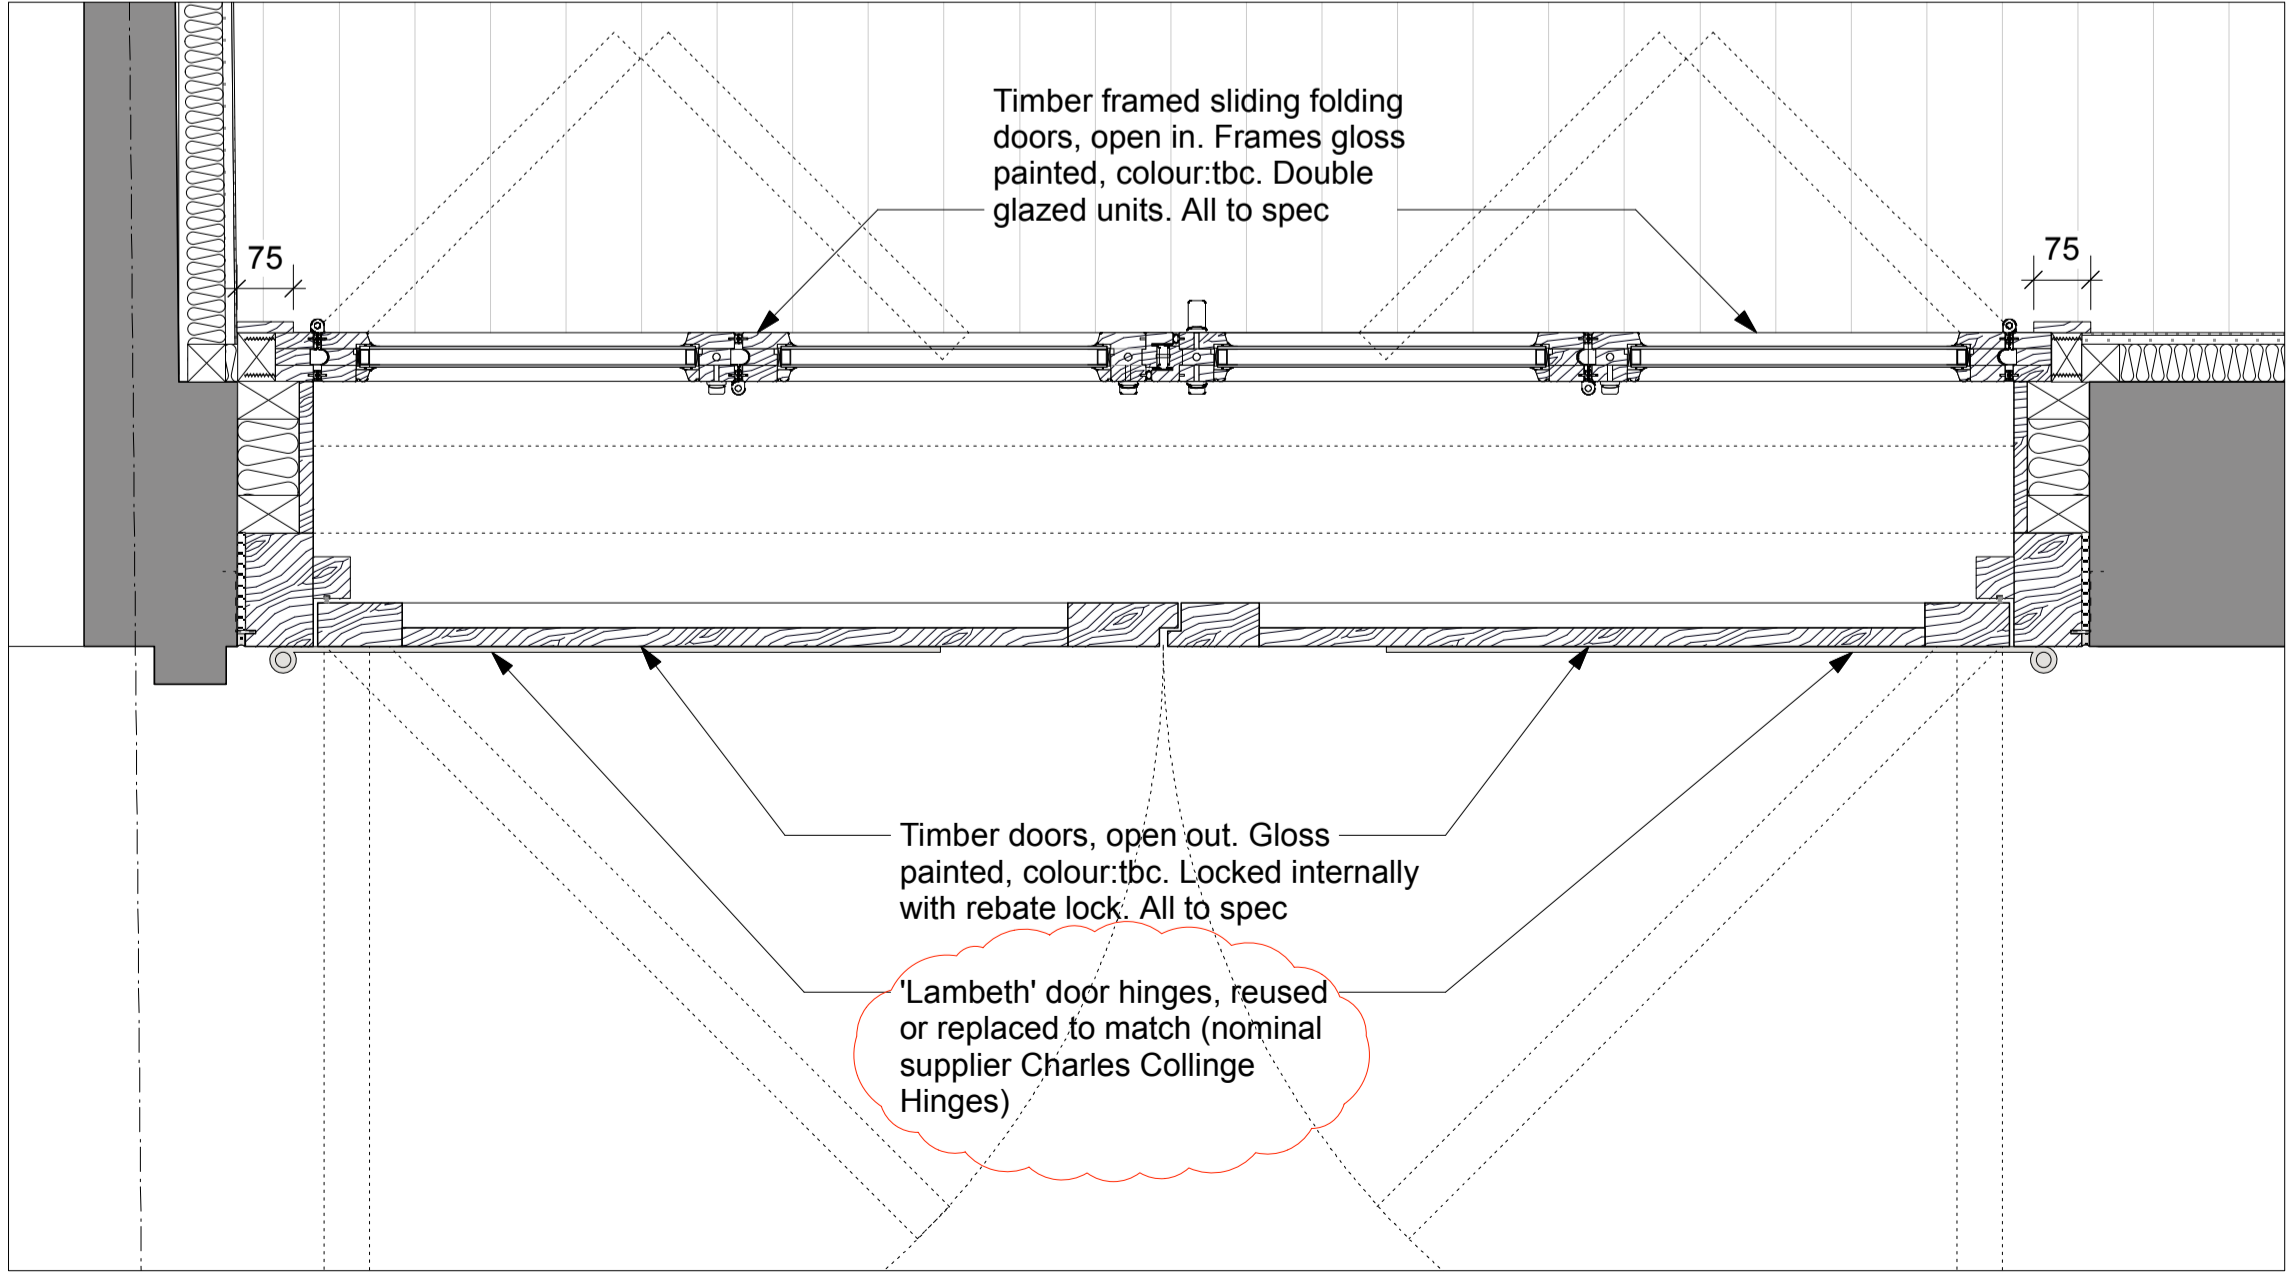


D-001-04 LOW-LEVEL PLAN OF LIVING ROOM DOORS/SHUTTERS

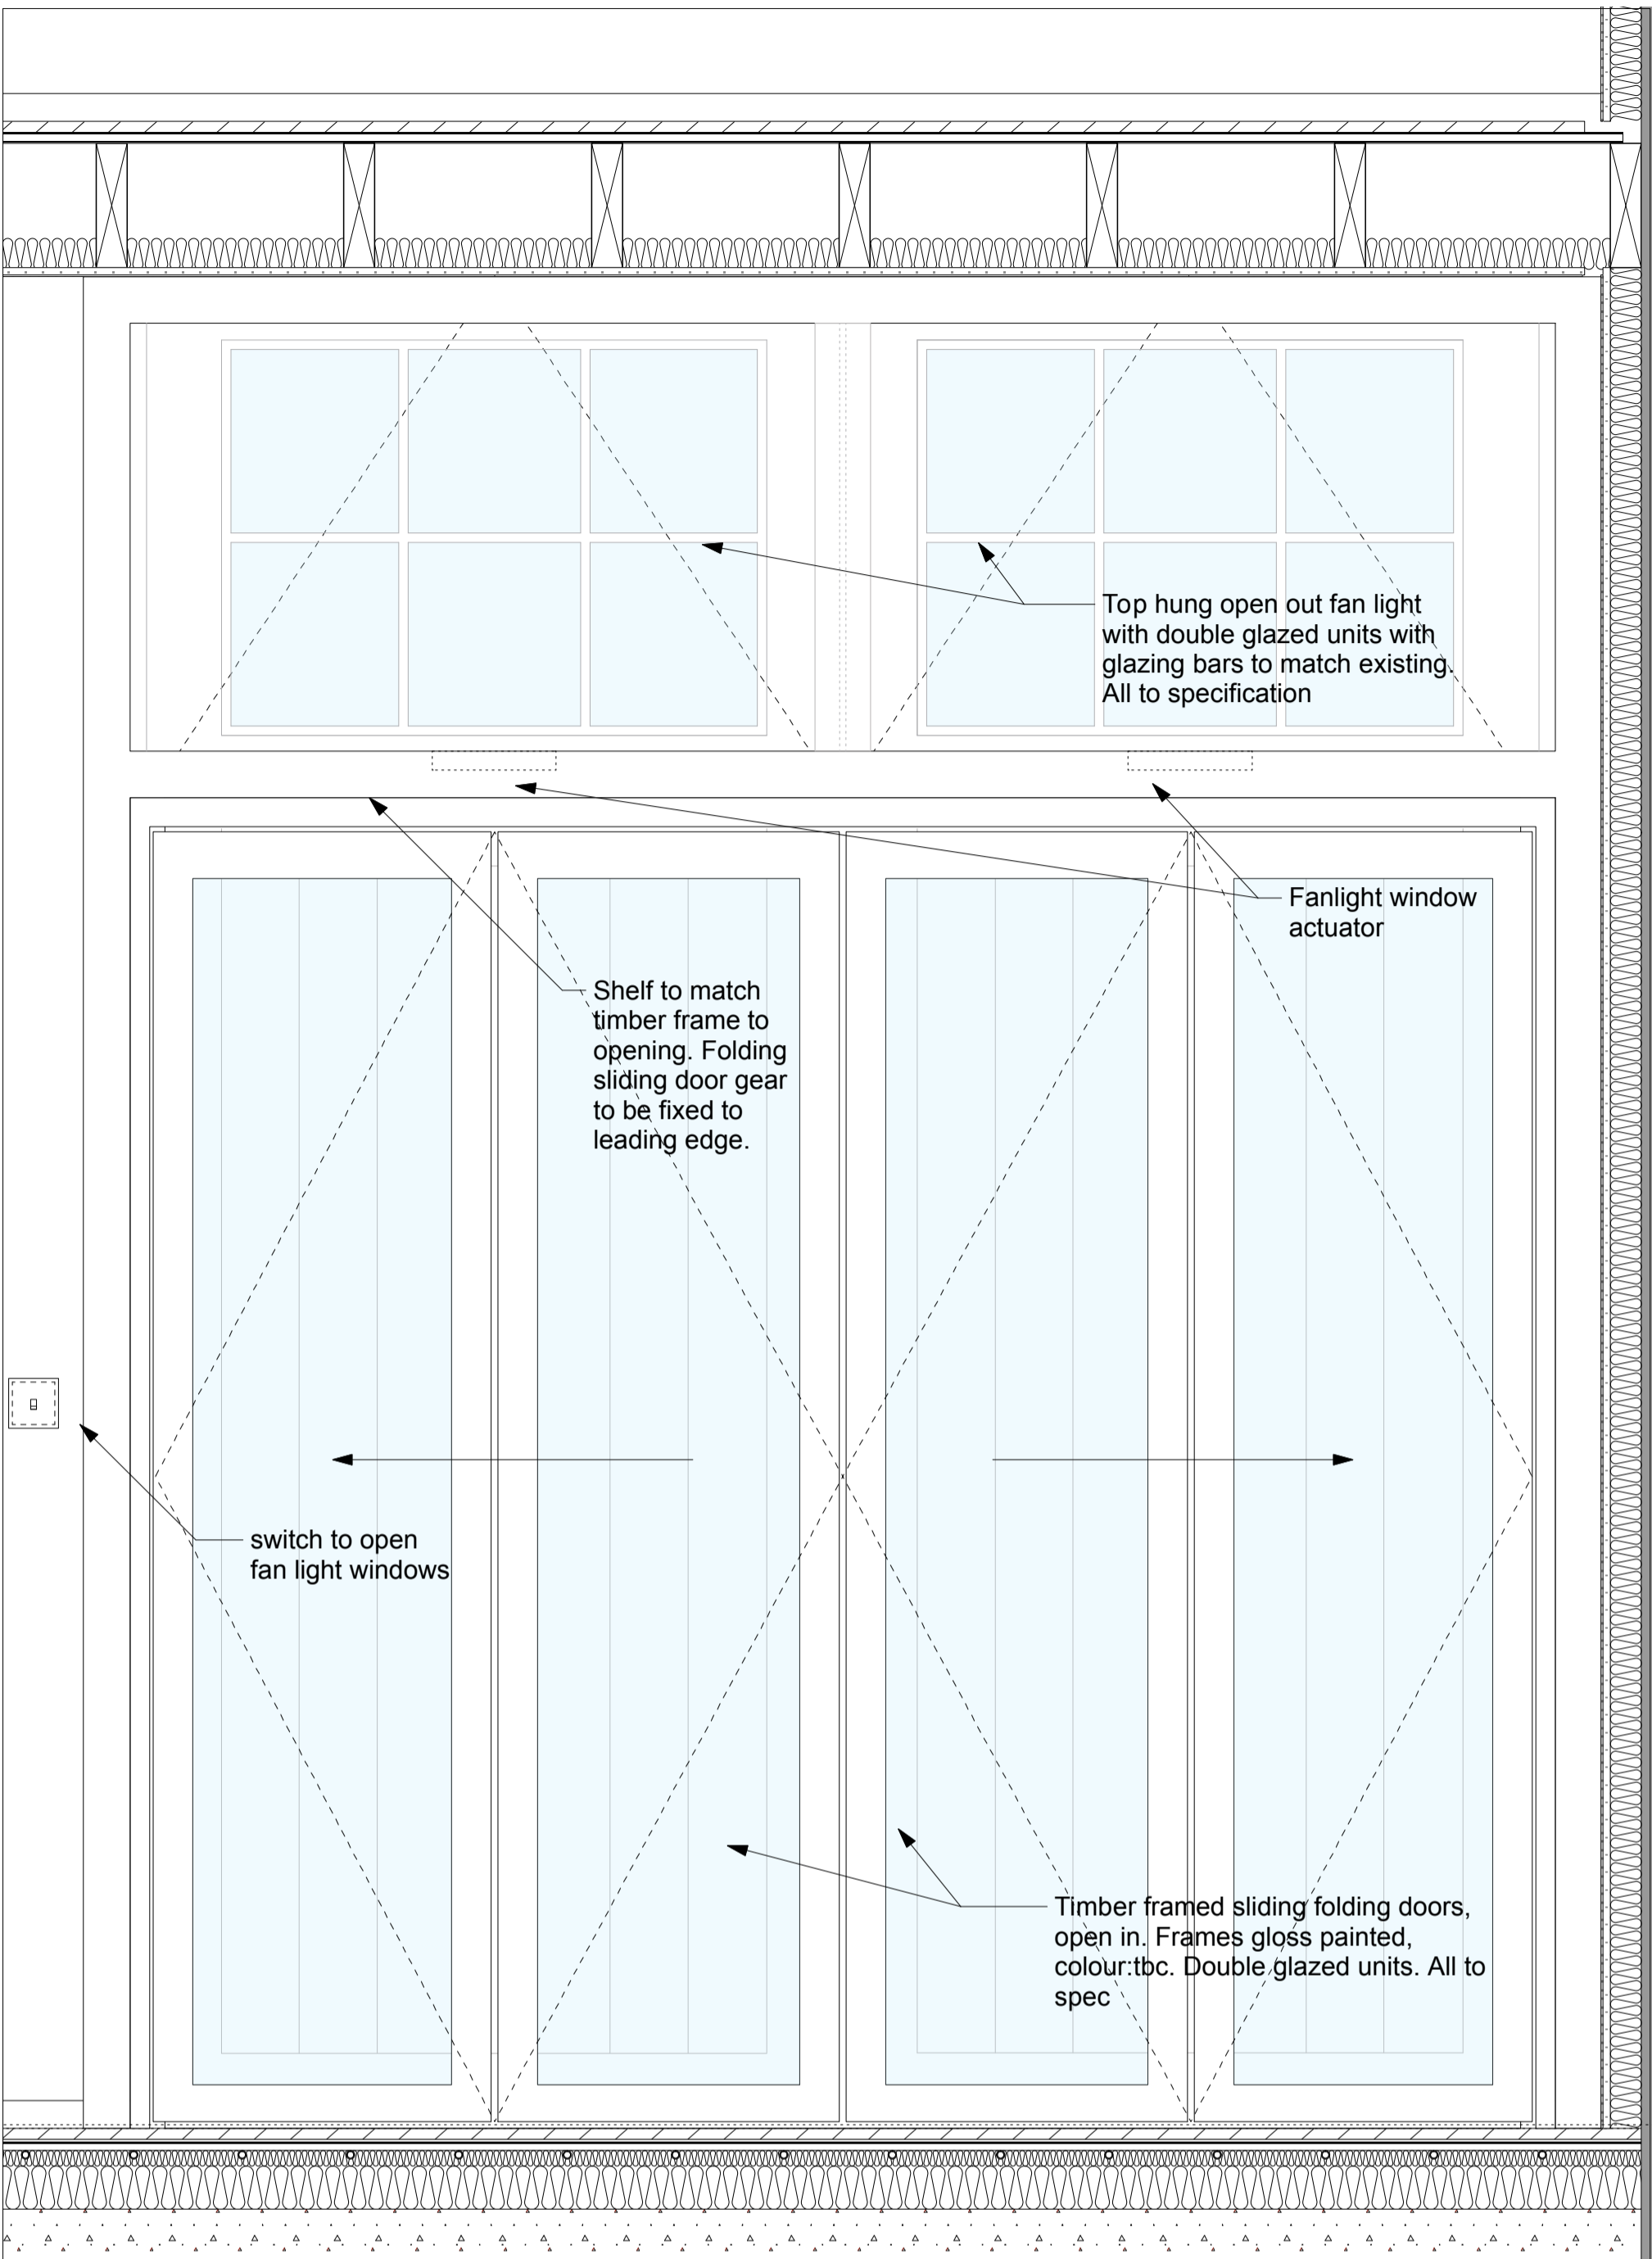

D-001-02 INTERNAL ELEVATION OF LIVING ROOM DOORS/SHUTTERS

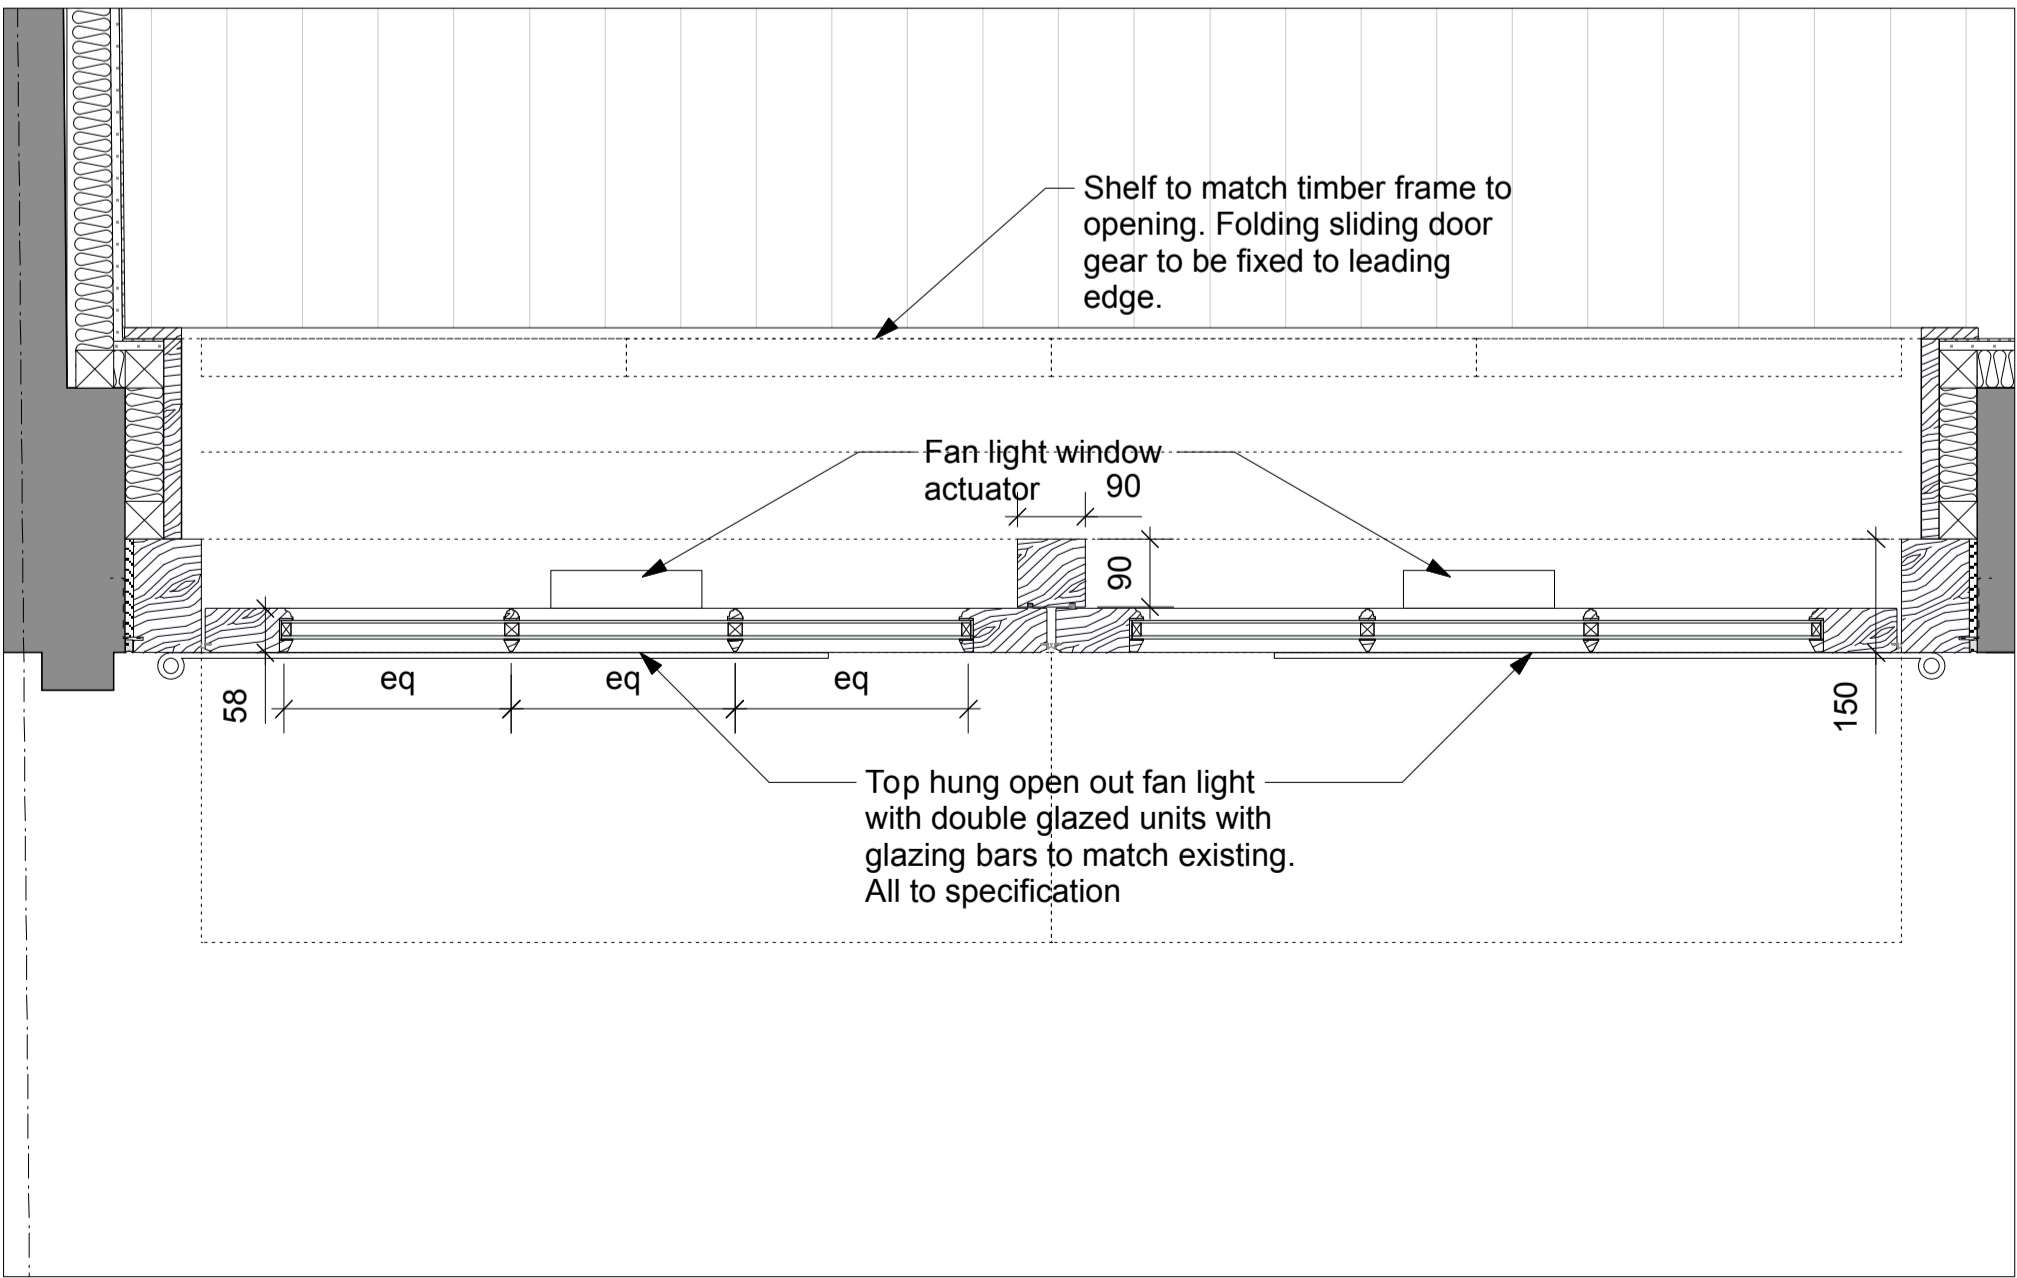

D-001-05 HIGH-LEVEL PLAN OF LIVING ROOM DOORS/SHUTTERS

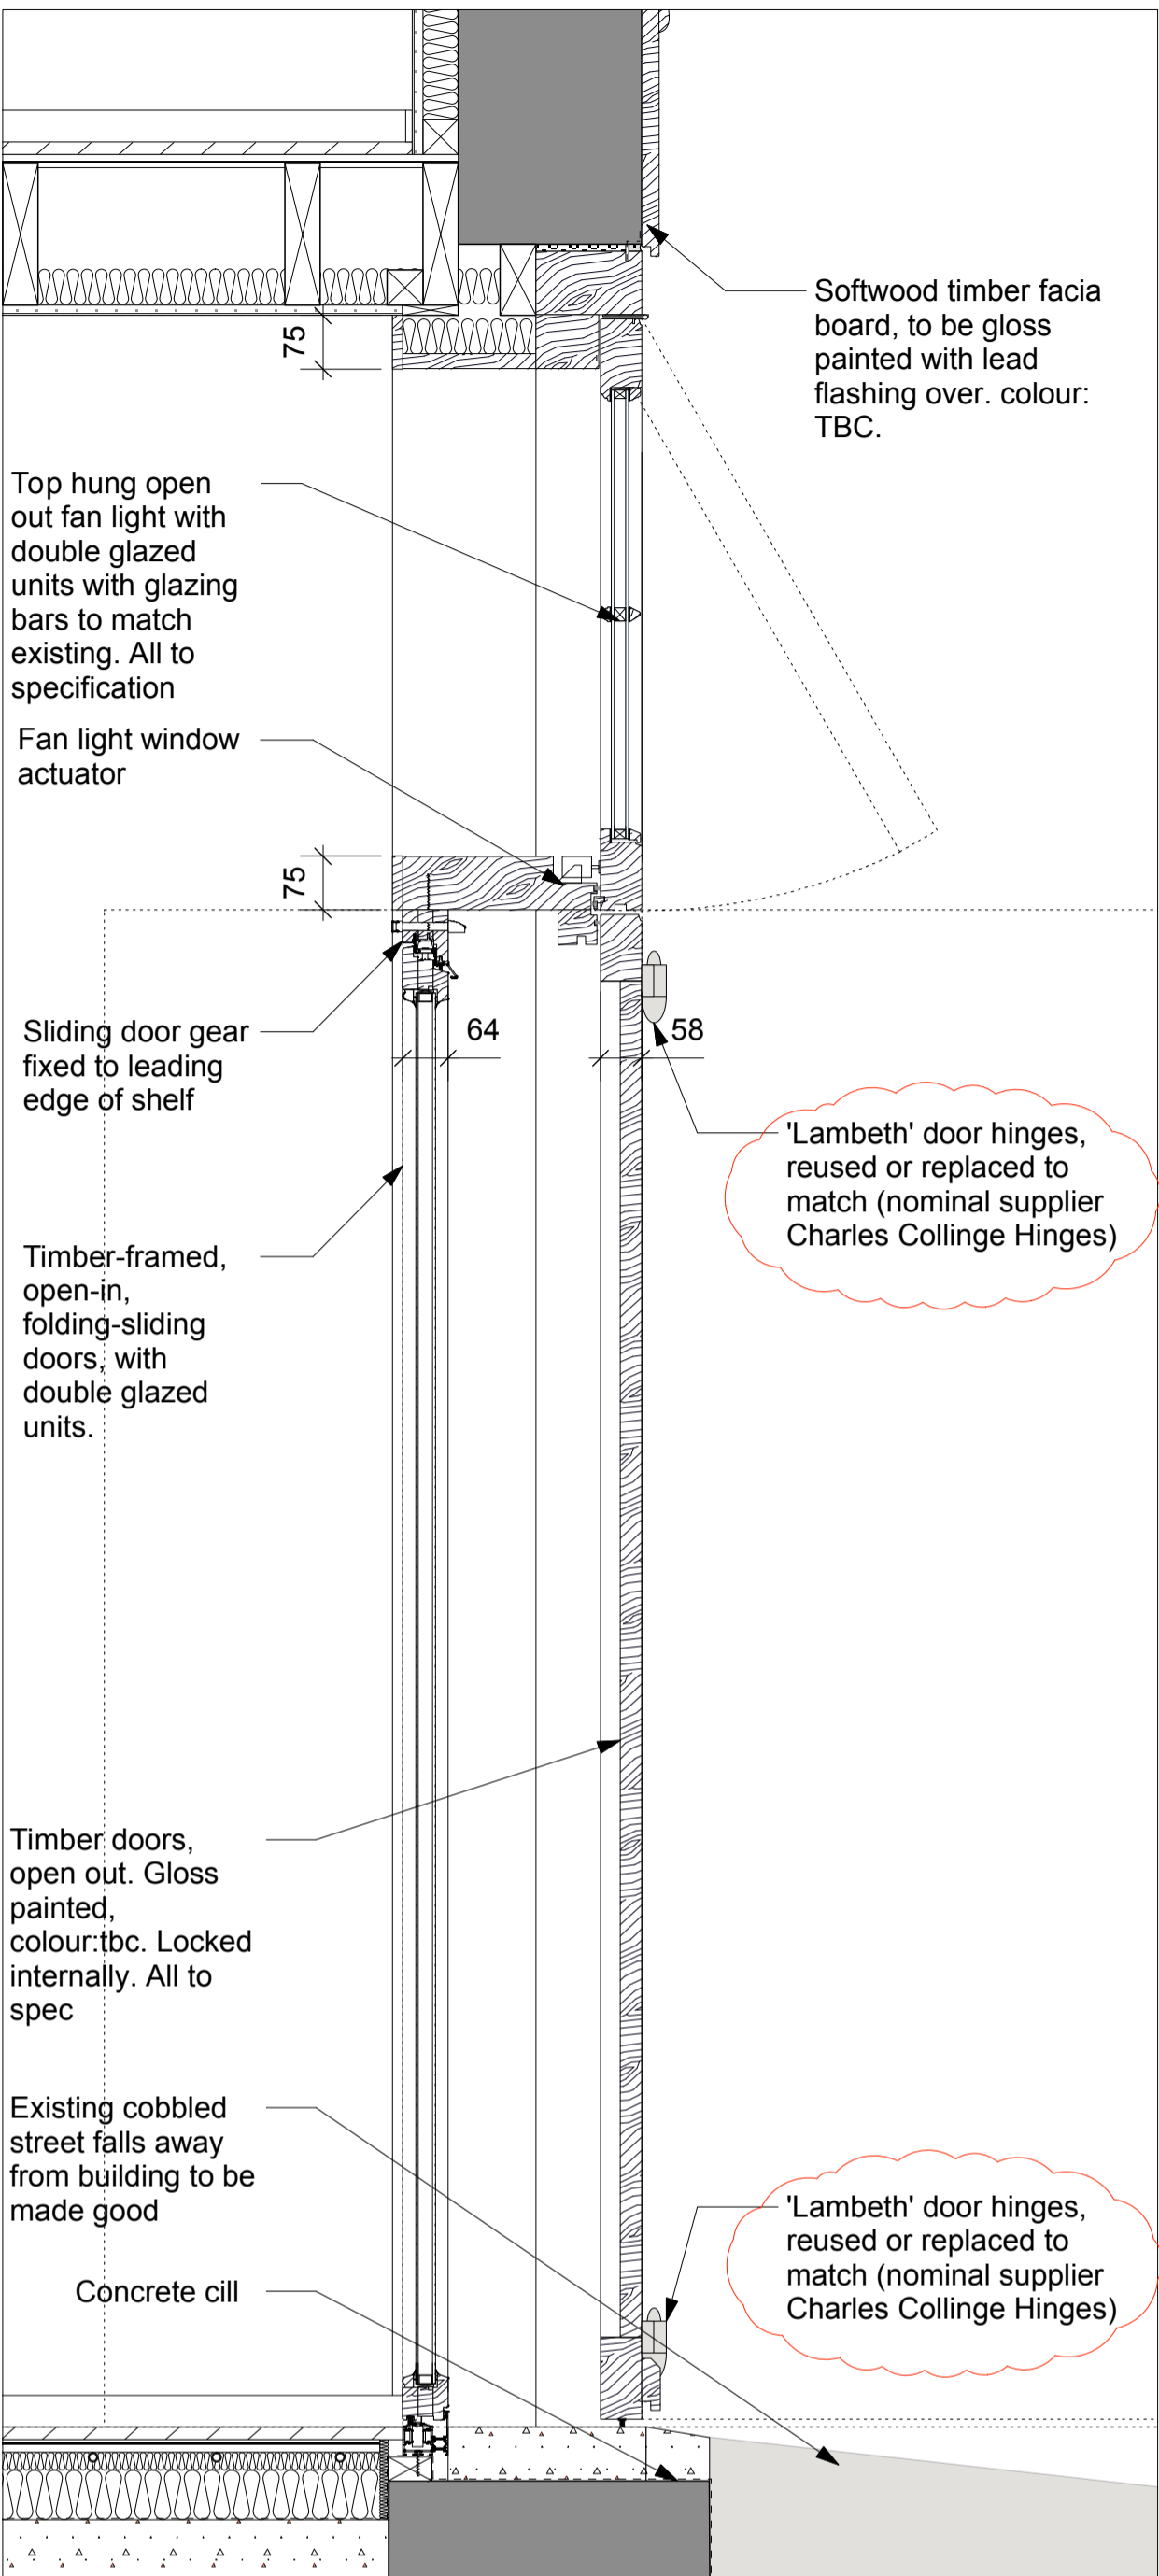

D-001-03 SECTION THROUGH LIVING ROOM DOORS/SHUTTERS

© All rights reserved • Do not scale off drawing
All dimensions to be checked on site

revision	
Rev A, 11.11.11 - Issued for Tender	
Rev B, 16.02.12 - Issued for Construction	
Rev C, 20.03.12 - Lambeth hinges added as per planning requirement. Issued for Construction	

FOR CONSTRUCTION	
revision	C
description	GROUND FLOOR DETAILS 01/02
scale	1:10@ A1
date	October 2011
project	REFURBISHMENT
client	Atch Group Copper House 88 Snake Lane East Woodford Green Essex IG8 7HX
address	11-19 Colonnade Mews LONDON WC1N 1JA
caseyferroarchitects	
Studio 36, Bickerton House, 25 Bickerton Road London N19 5JT Tel: 00 44 20 72726005	