




D-002-01 EXTERNAL ELEVATION OF TYPICAL FRONT DOOR

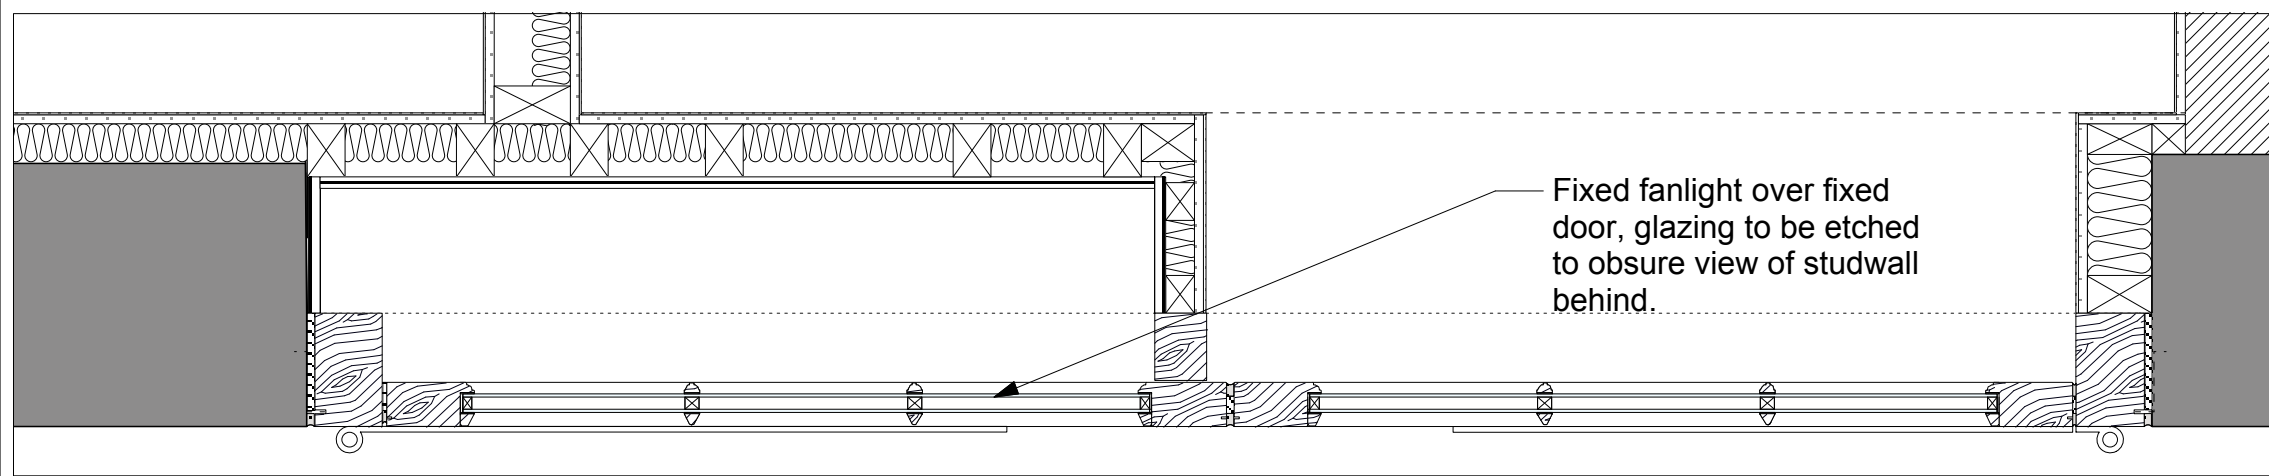


D-002-05 HIGH LEVEL DETAIL PLAN OF FRONT DOOR FAN LIGHTS

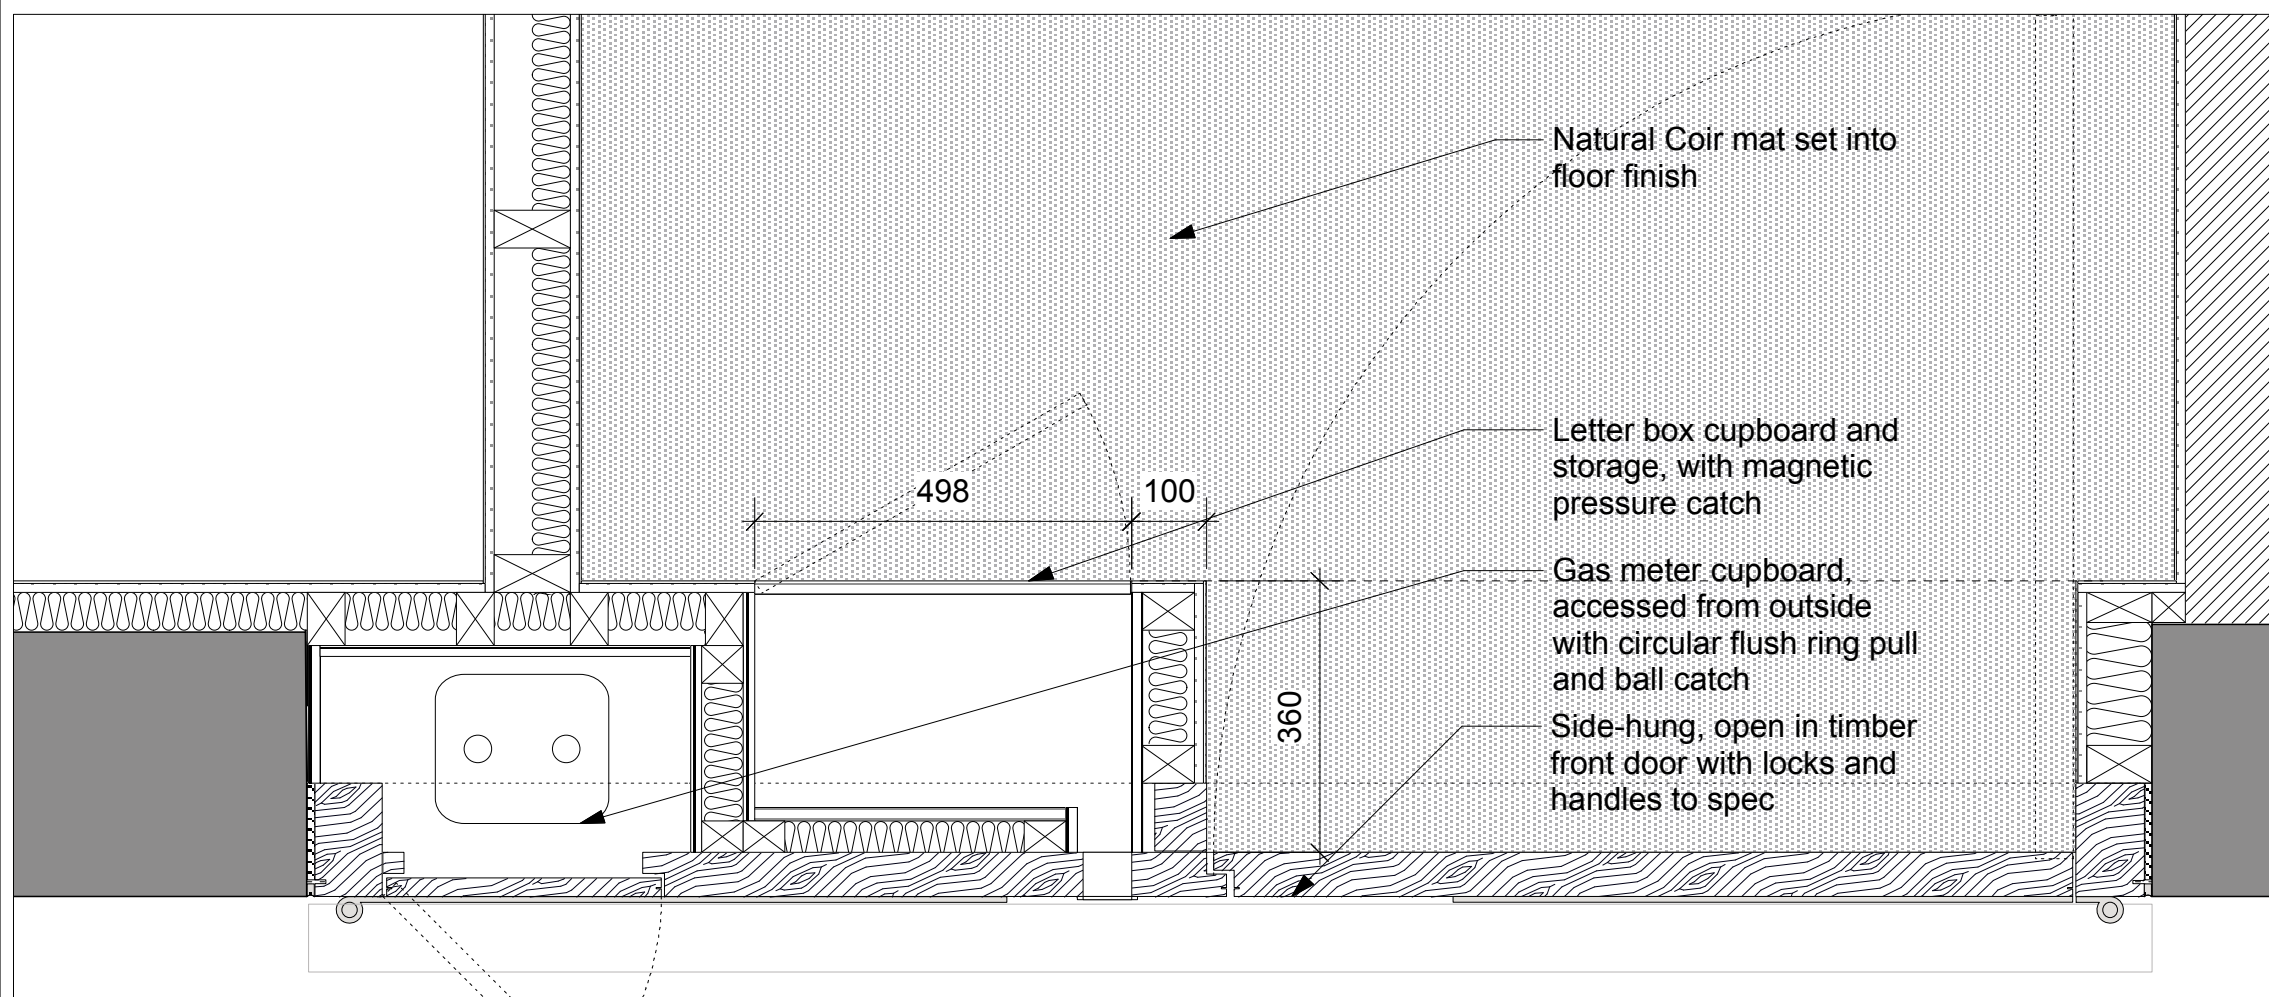


D-002-06 LOW LEVEL PLAN DETAIL OF FRONT DOOR, LETTER BOX AND GAS METER CPDS

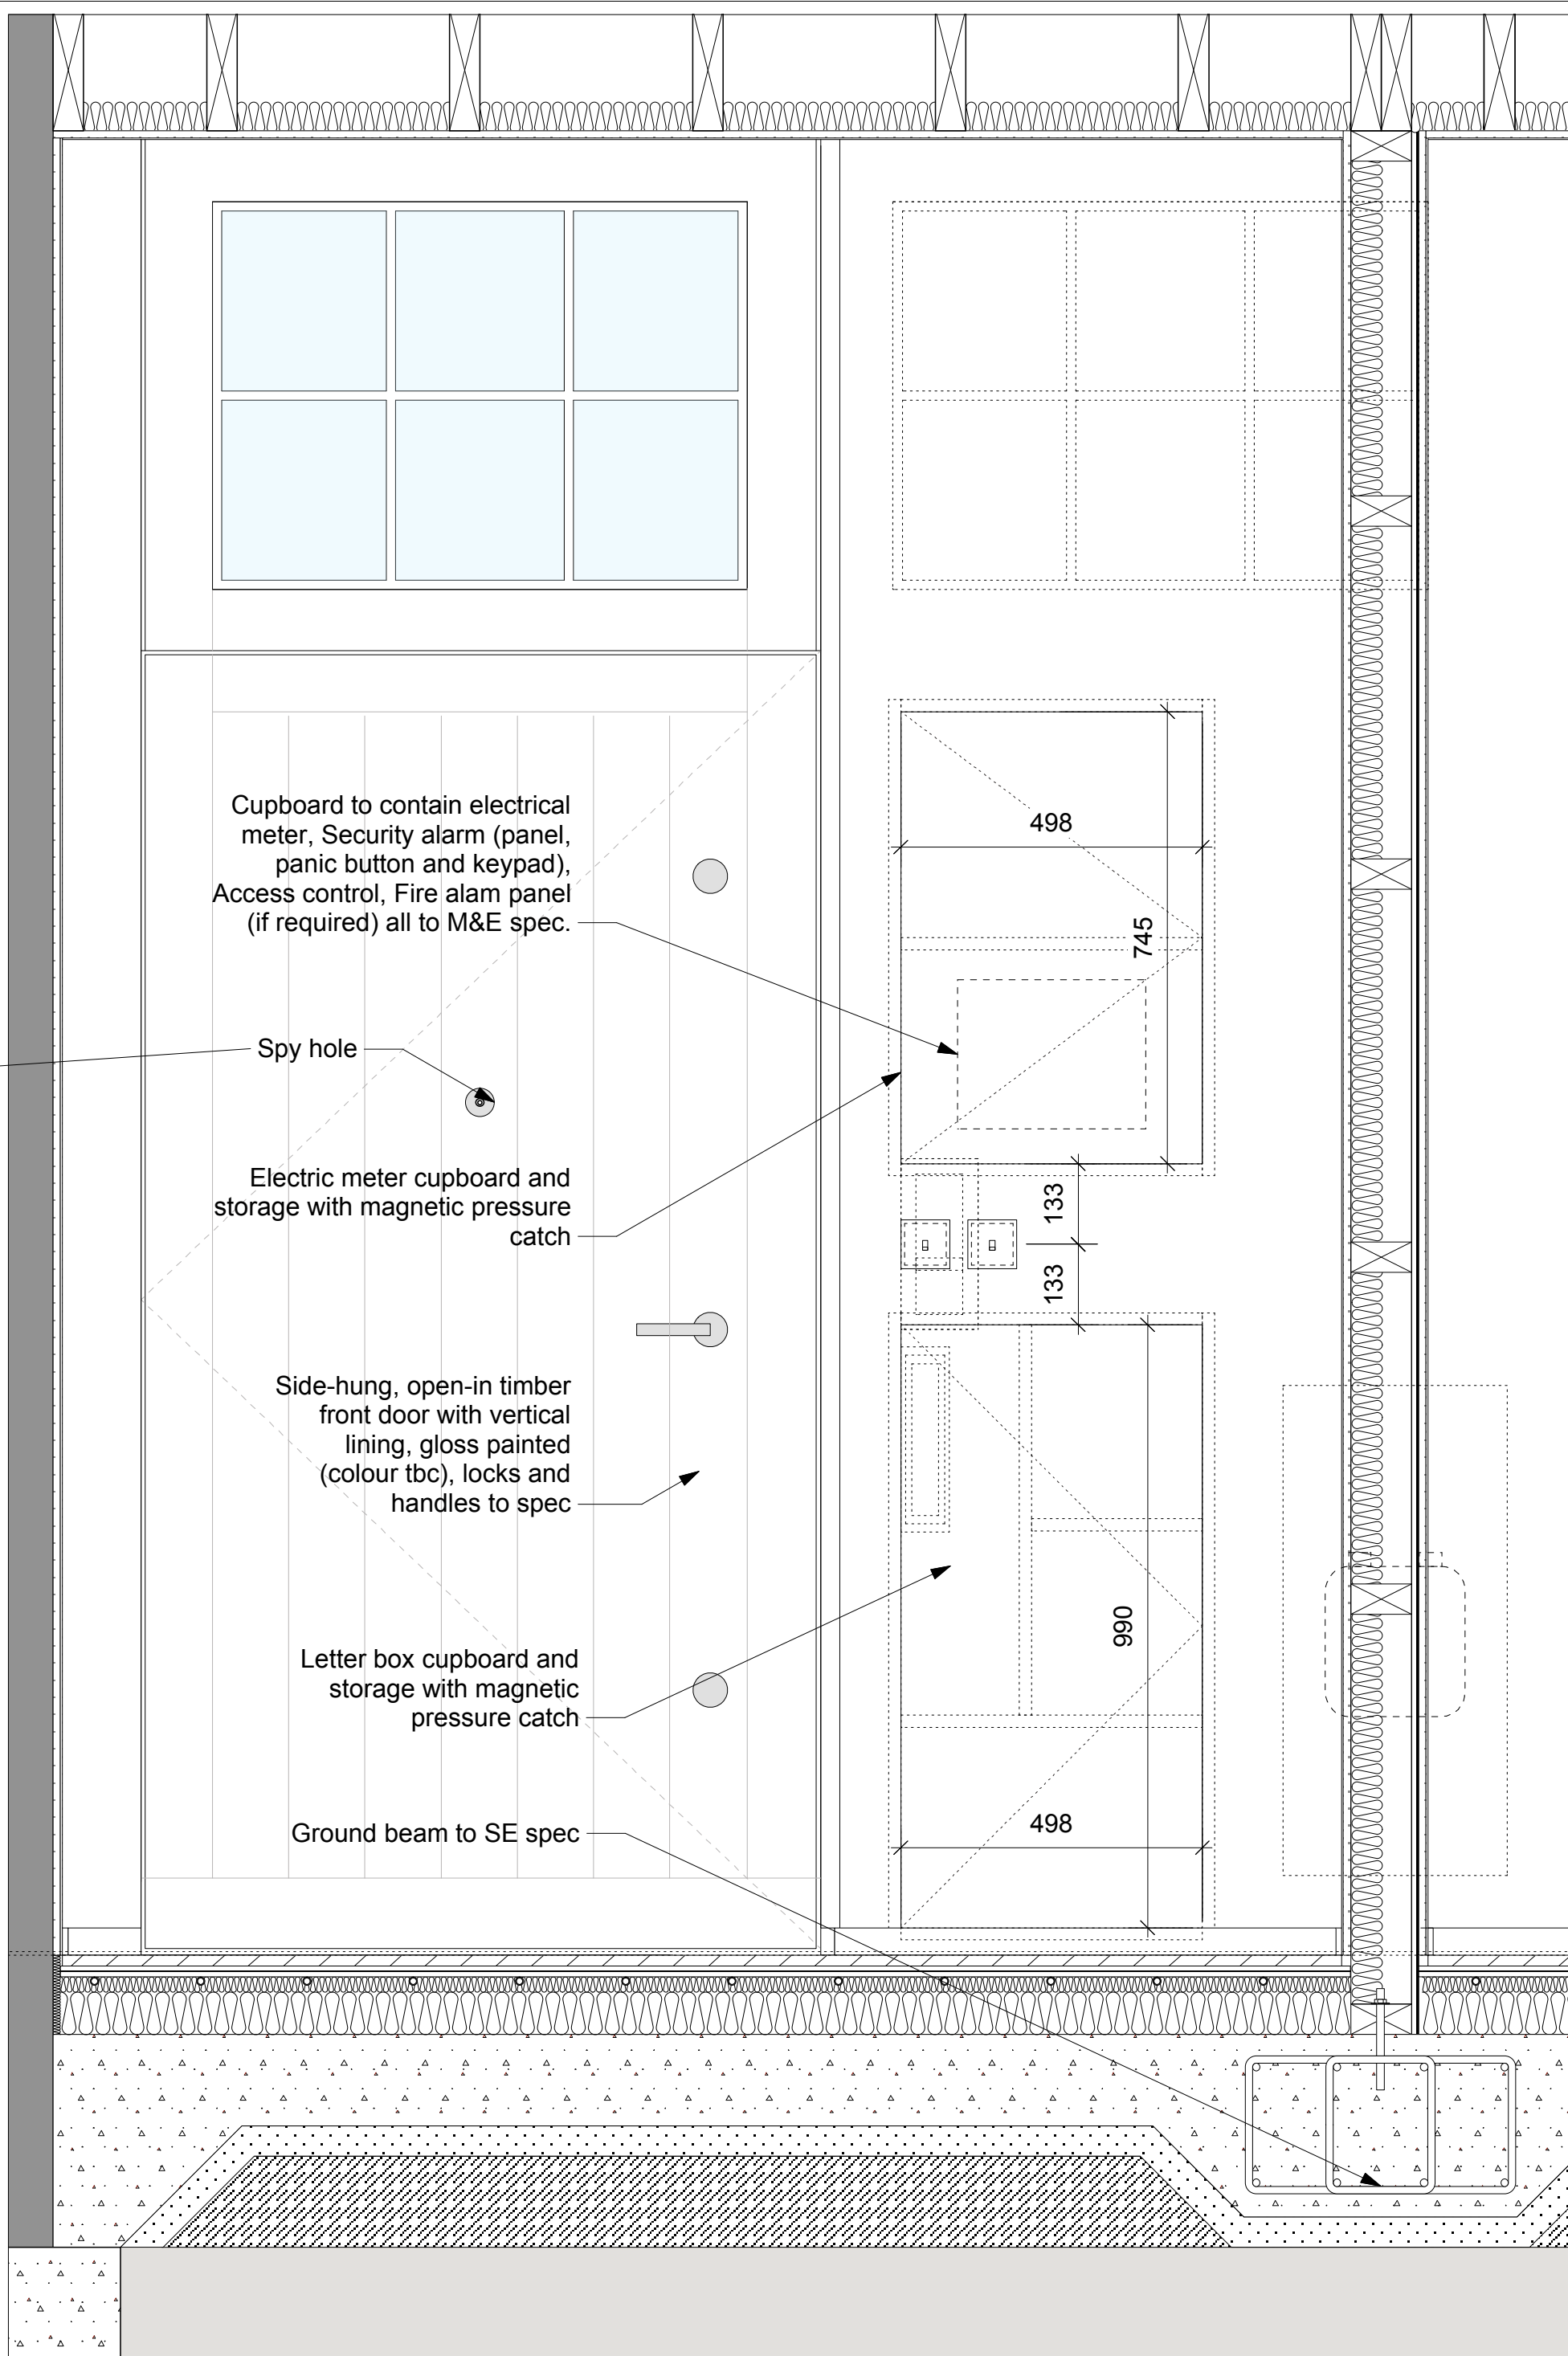


D-002-02 INTERNAL ELEVATION OF TYPICAL FRONT DOOR

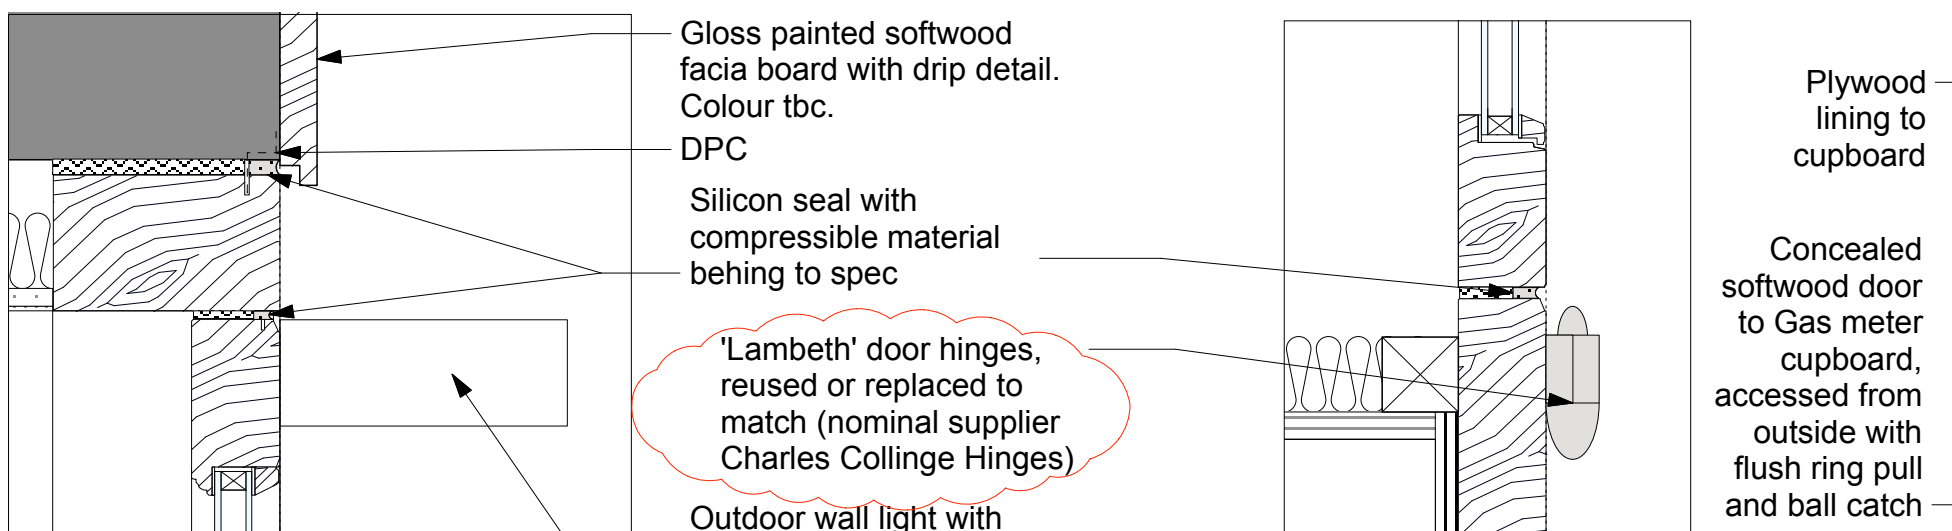


D-002-07 HEAD DETAIL OF FANLIGHT OVER FRONT DOOR

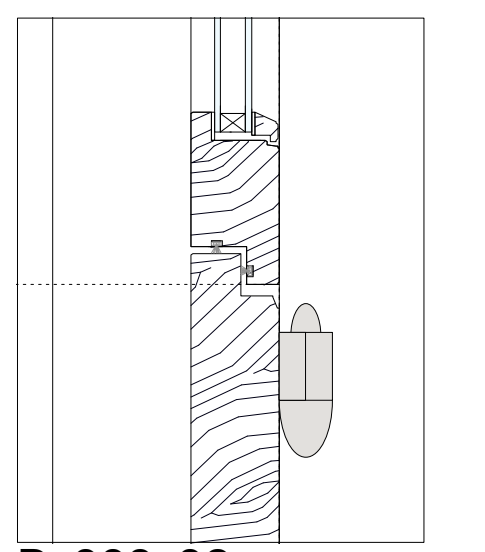


D-002-08 HEAD DETAIL OF FRONT DOOR BELOW FANLIGHT

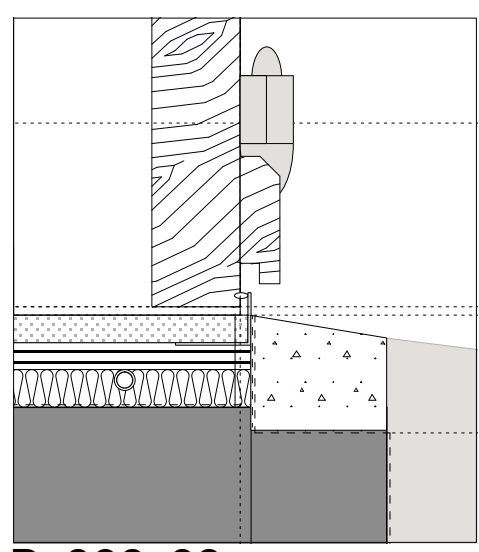


D-002-09 CILL DETAIL OF FRONT DOOR

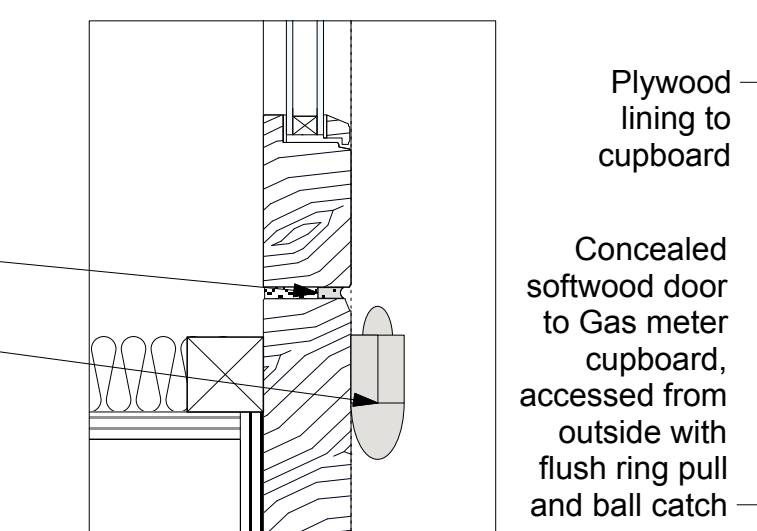


D-002-10 DETAIL OF JUNCTION OF NON-OPENING FANLIGHT AND FIX DOOR

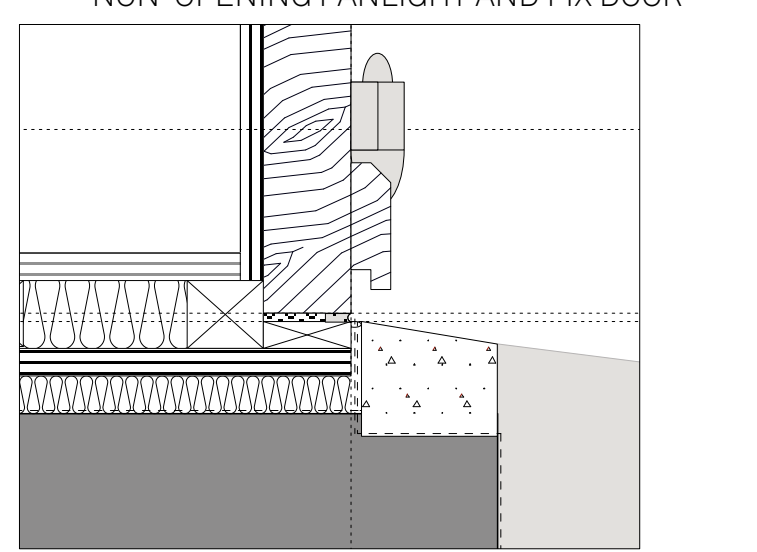

D-002-11 CILL DETAIL OF FIX DOOR

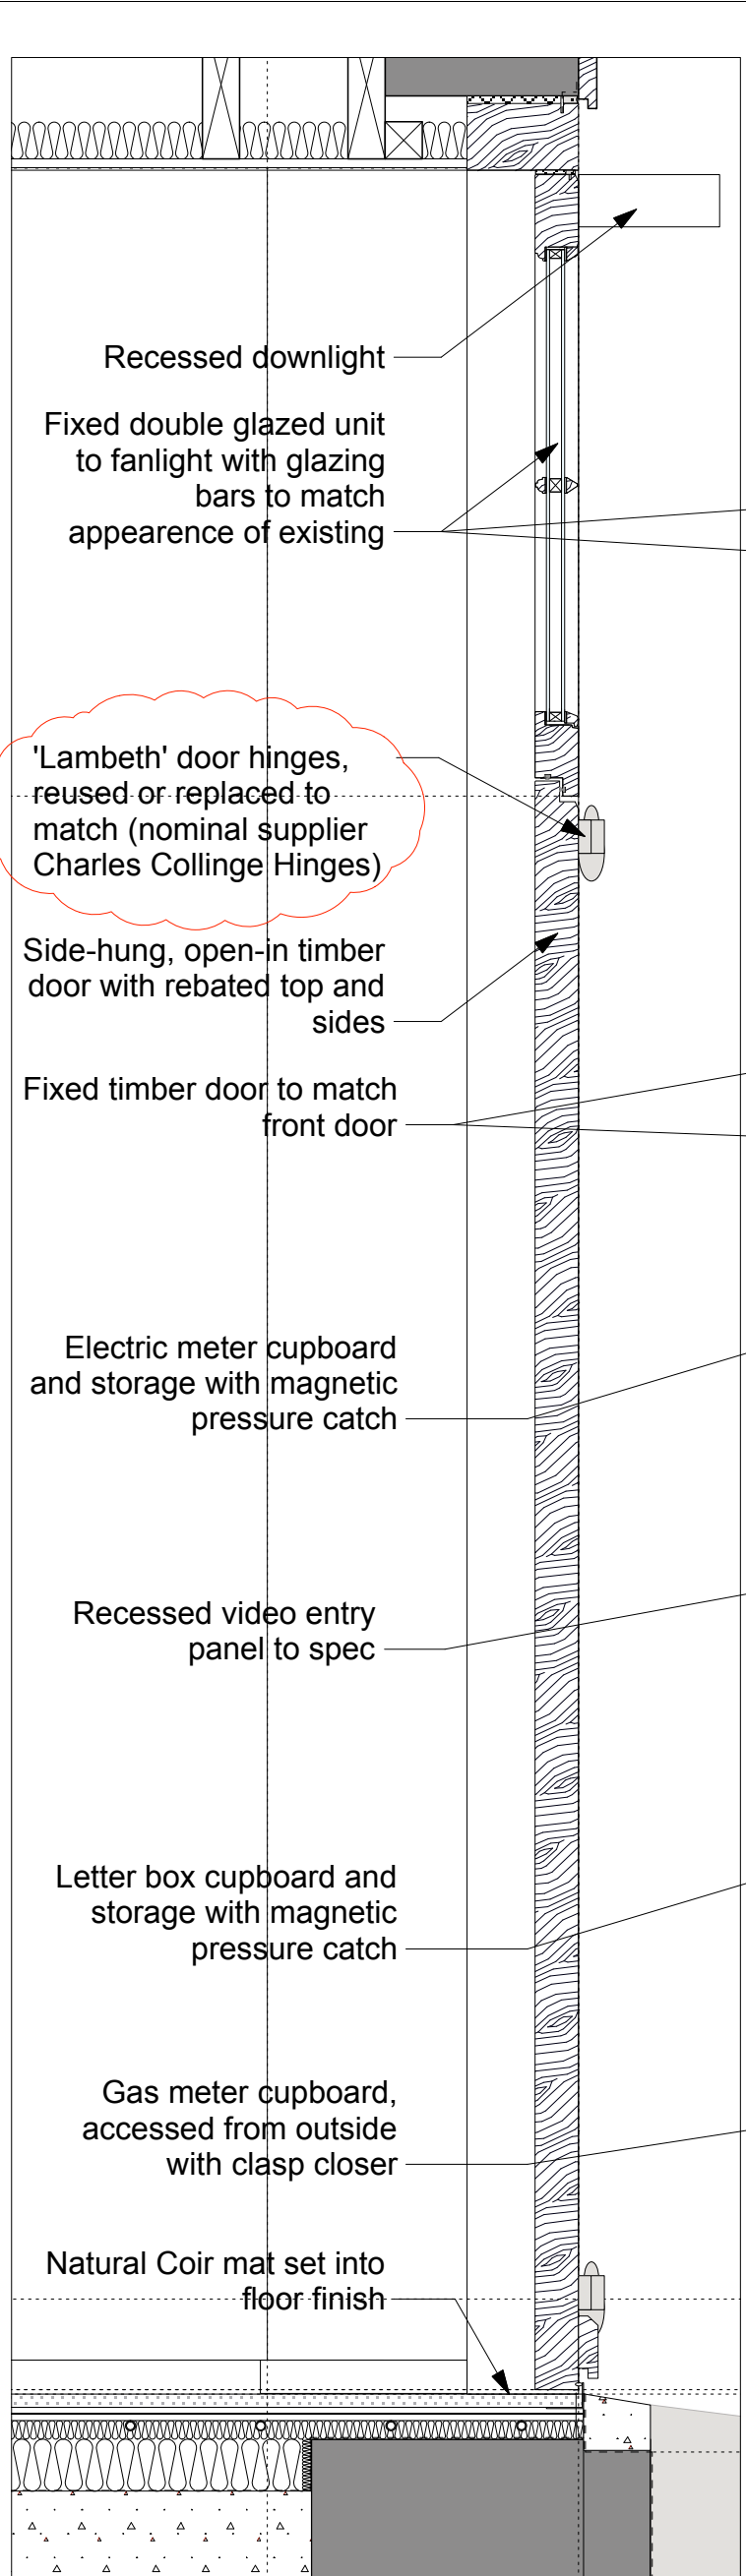

D-002-03 SECTION THROUGH TYPICAL FRONT DOOR

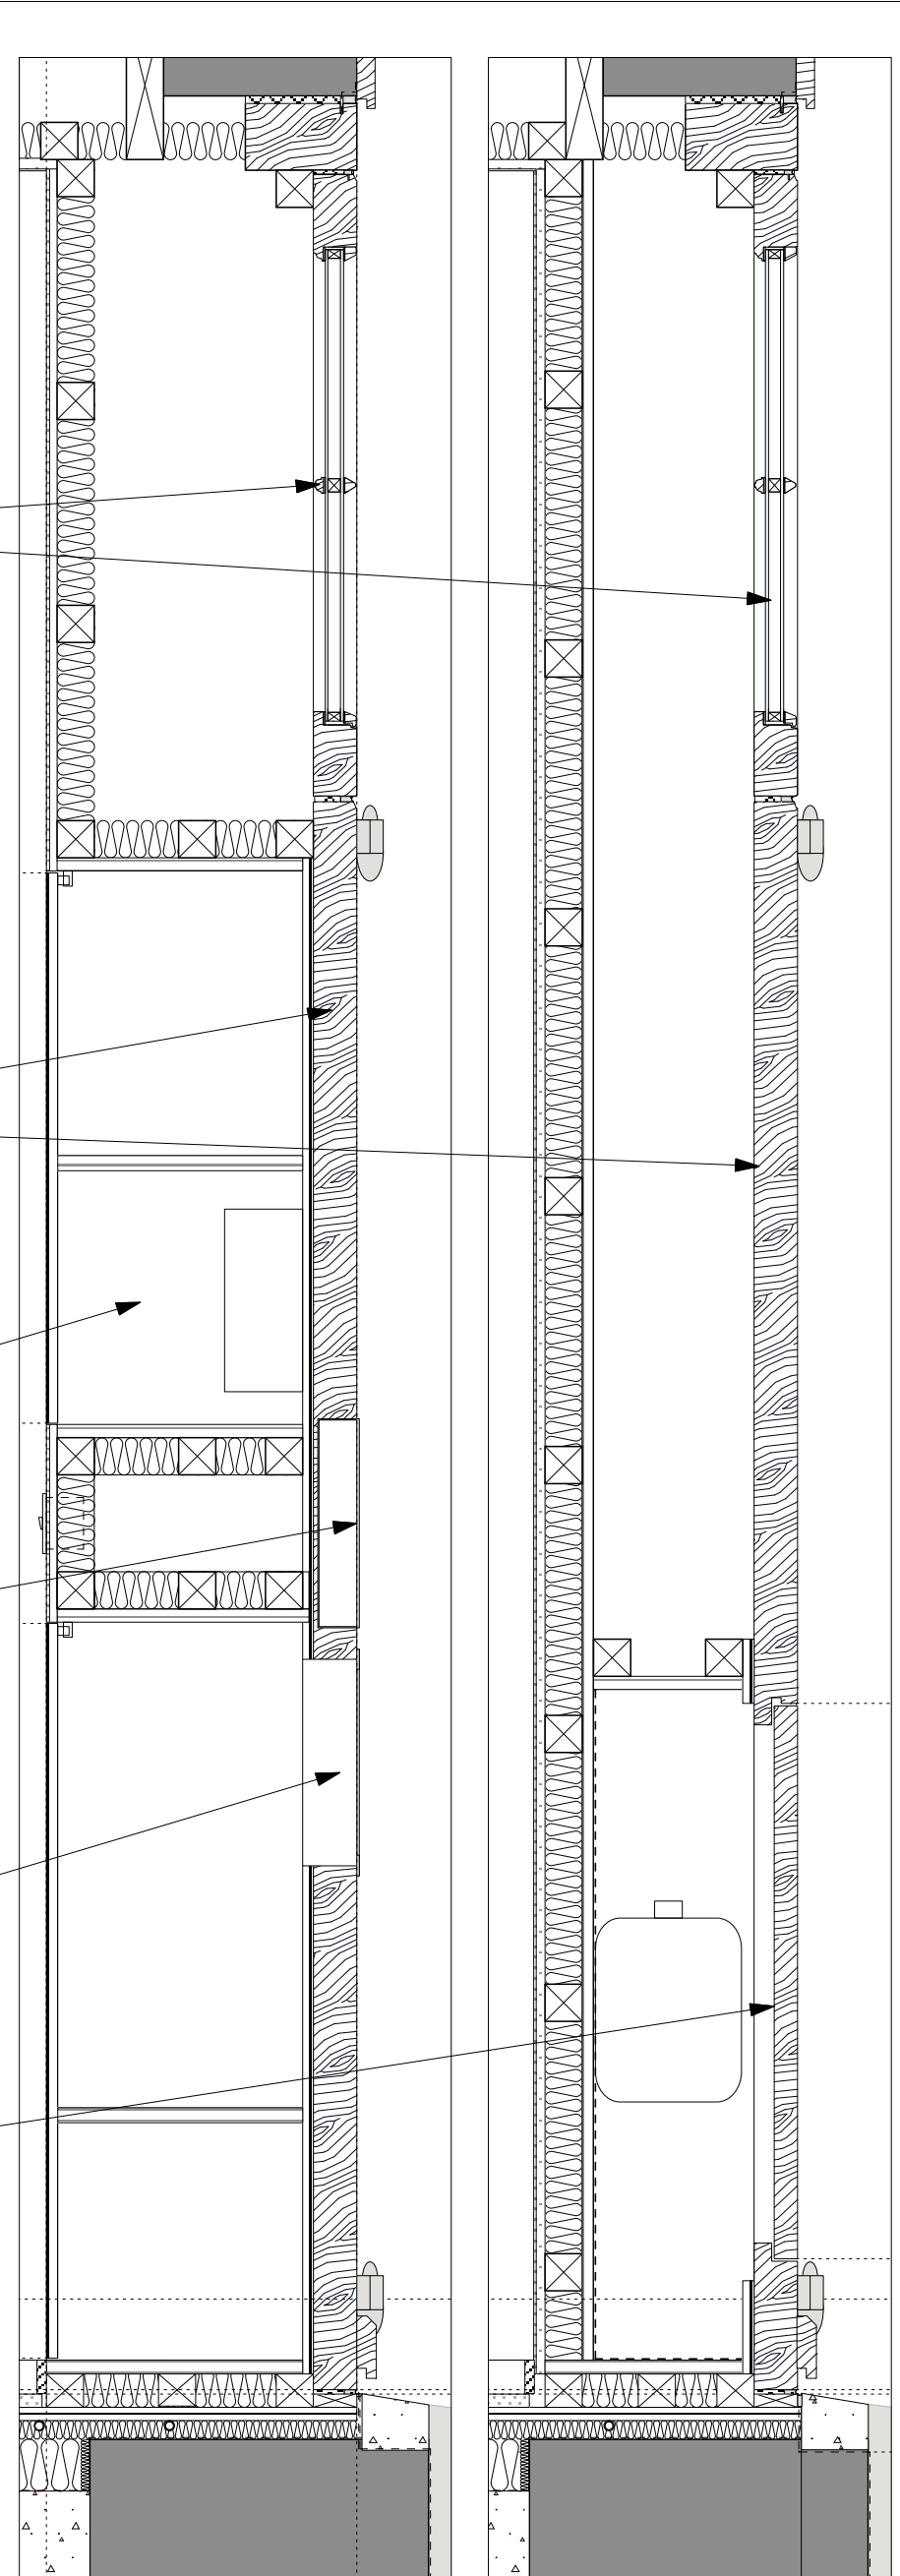

D-002-03 SECTION THROUGH ELECTRIC METER AND LETTER BOX CPD
D-002-04 SECTION THROUGH GAS METER CPD

© All rights reserved • Do not scale off drawing
All dimensions to be checked on site

revision	
Rev A, 11.11.11 - Minor amendments. Issued for Tender	
Rev B, 16.02.12 - Issued for Construction	
Rev C, 20.03.12 - Lambeth hinges added as per planning requirements. Issued for Construction	

FOR CONSTRUCTION

revision	C
description	GROUND FLOOR DETAILS 01/02
scale	1:10@ A1
date	October 2011
project	REFURBISHMENT
client	Alth Group Copper House 88 Snake Lane East Woodford Green Essex IG8 7HX
address	11-17 Colonnade Mews LONDON WC1N 1JA

caseyferroarchitects
Studio 36, Bickerton House, 25 Bickerton Road London N19 5JT
Tel: 00 44 20 72726005