



Do not scale from this drawing
All dimensions to be checked on site

Notes:

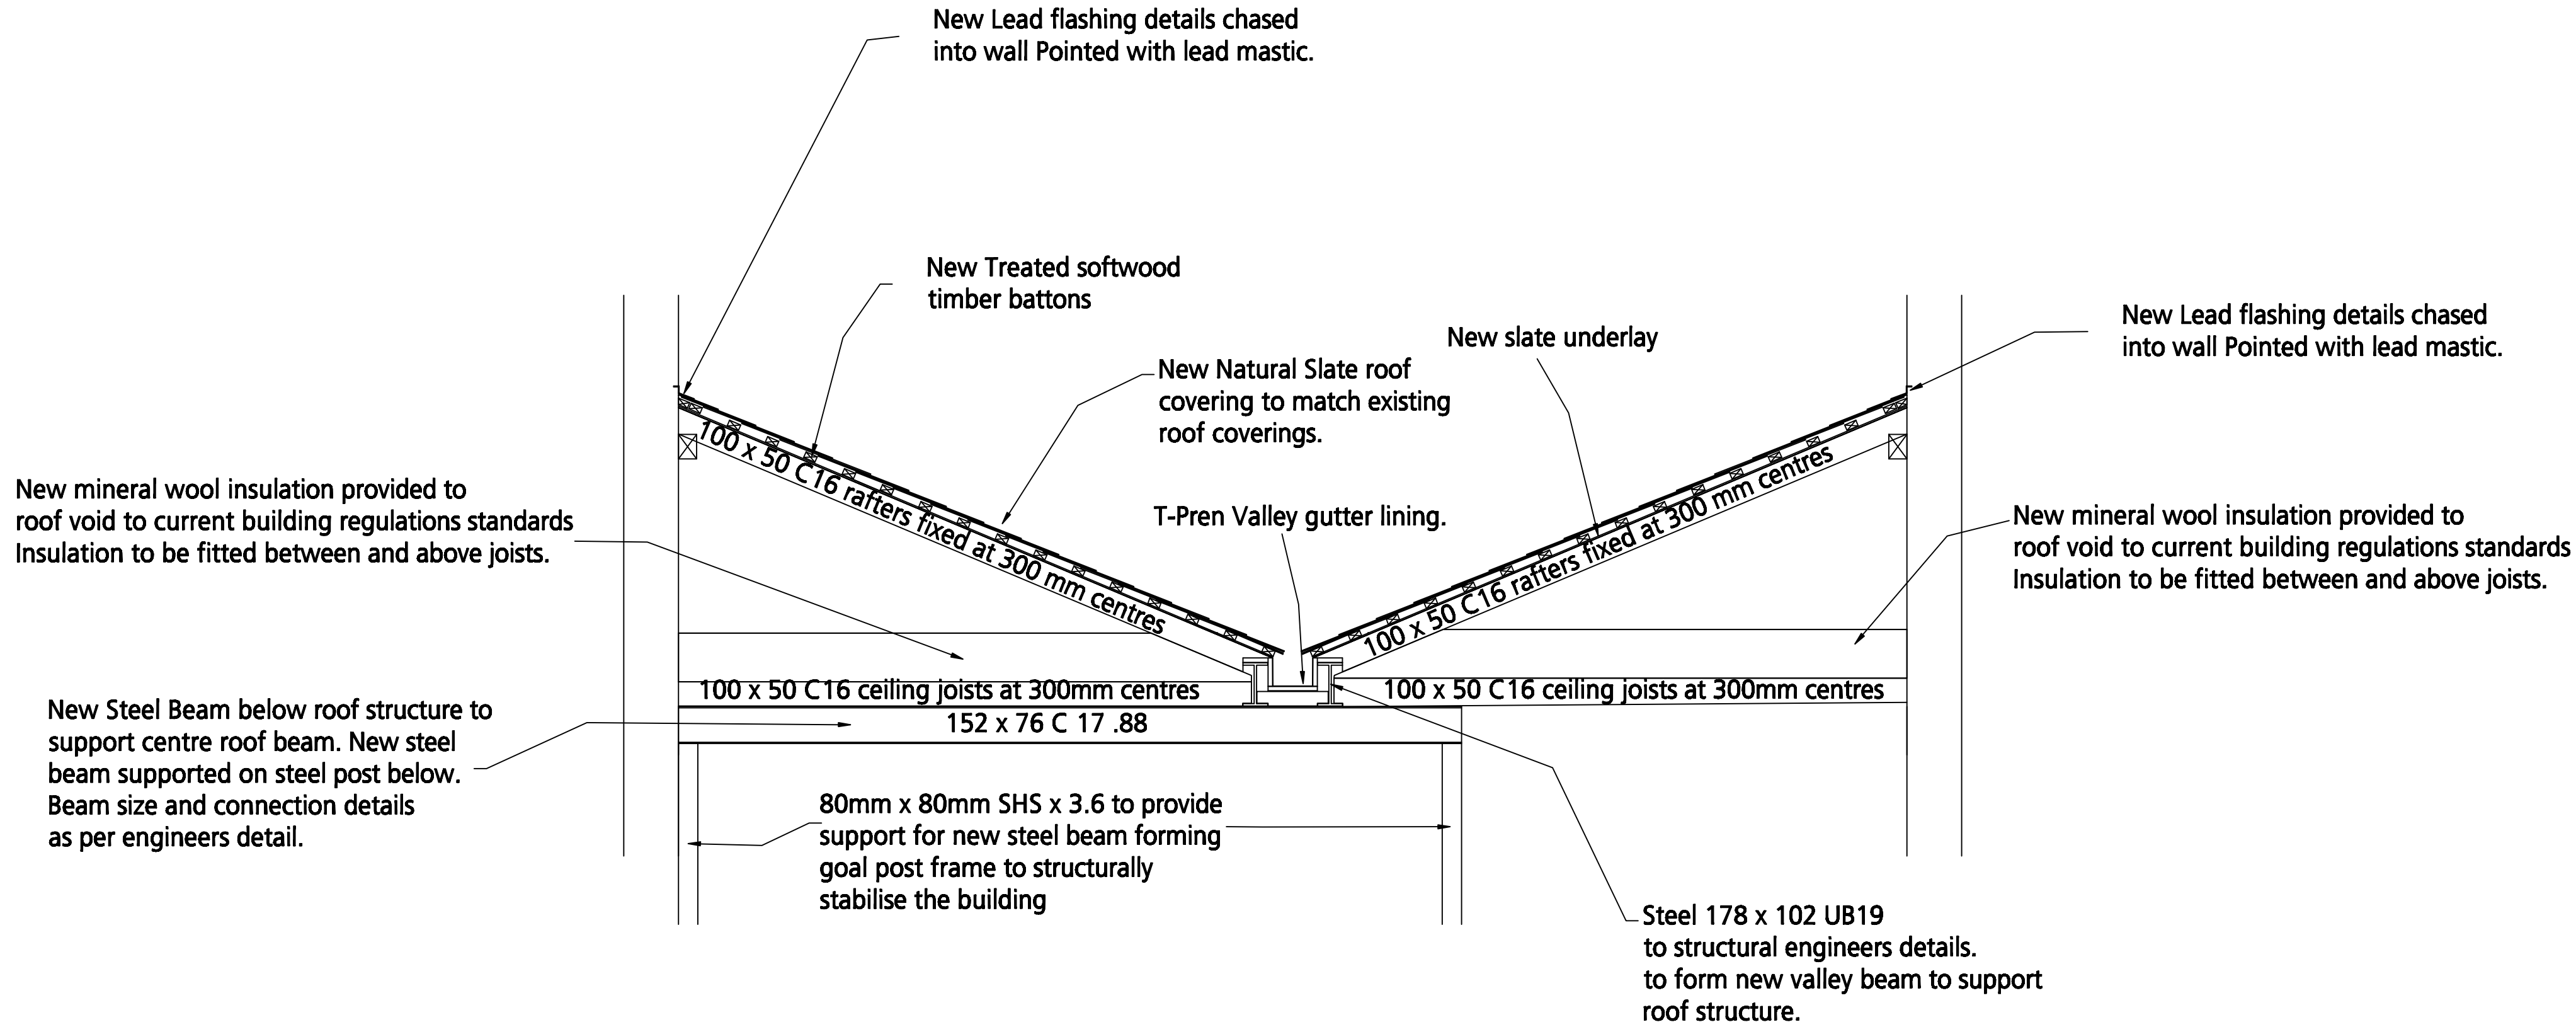

Proposed Section

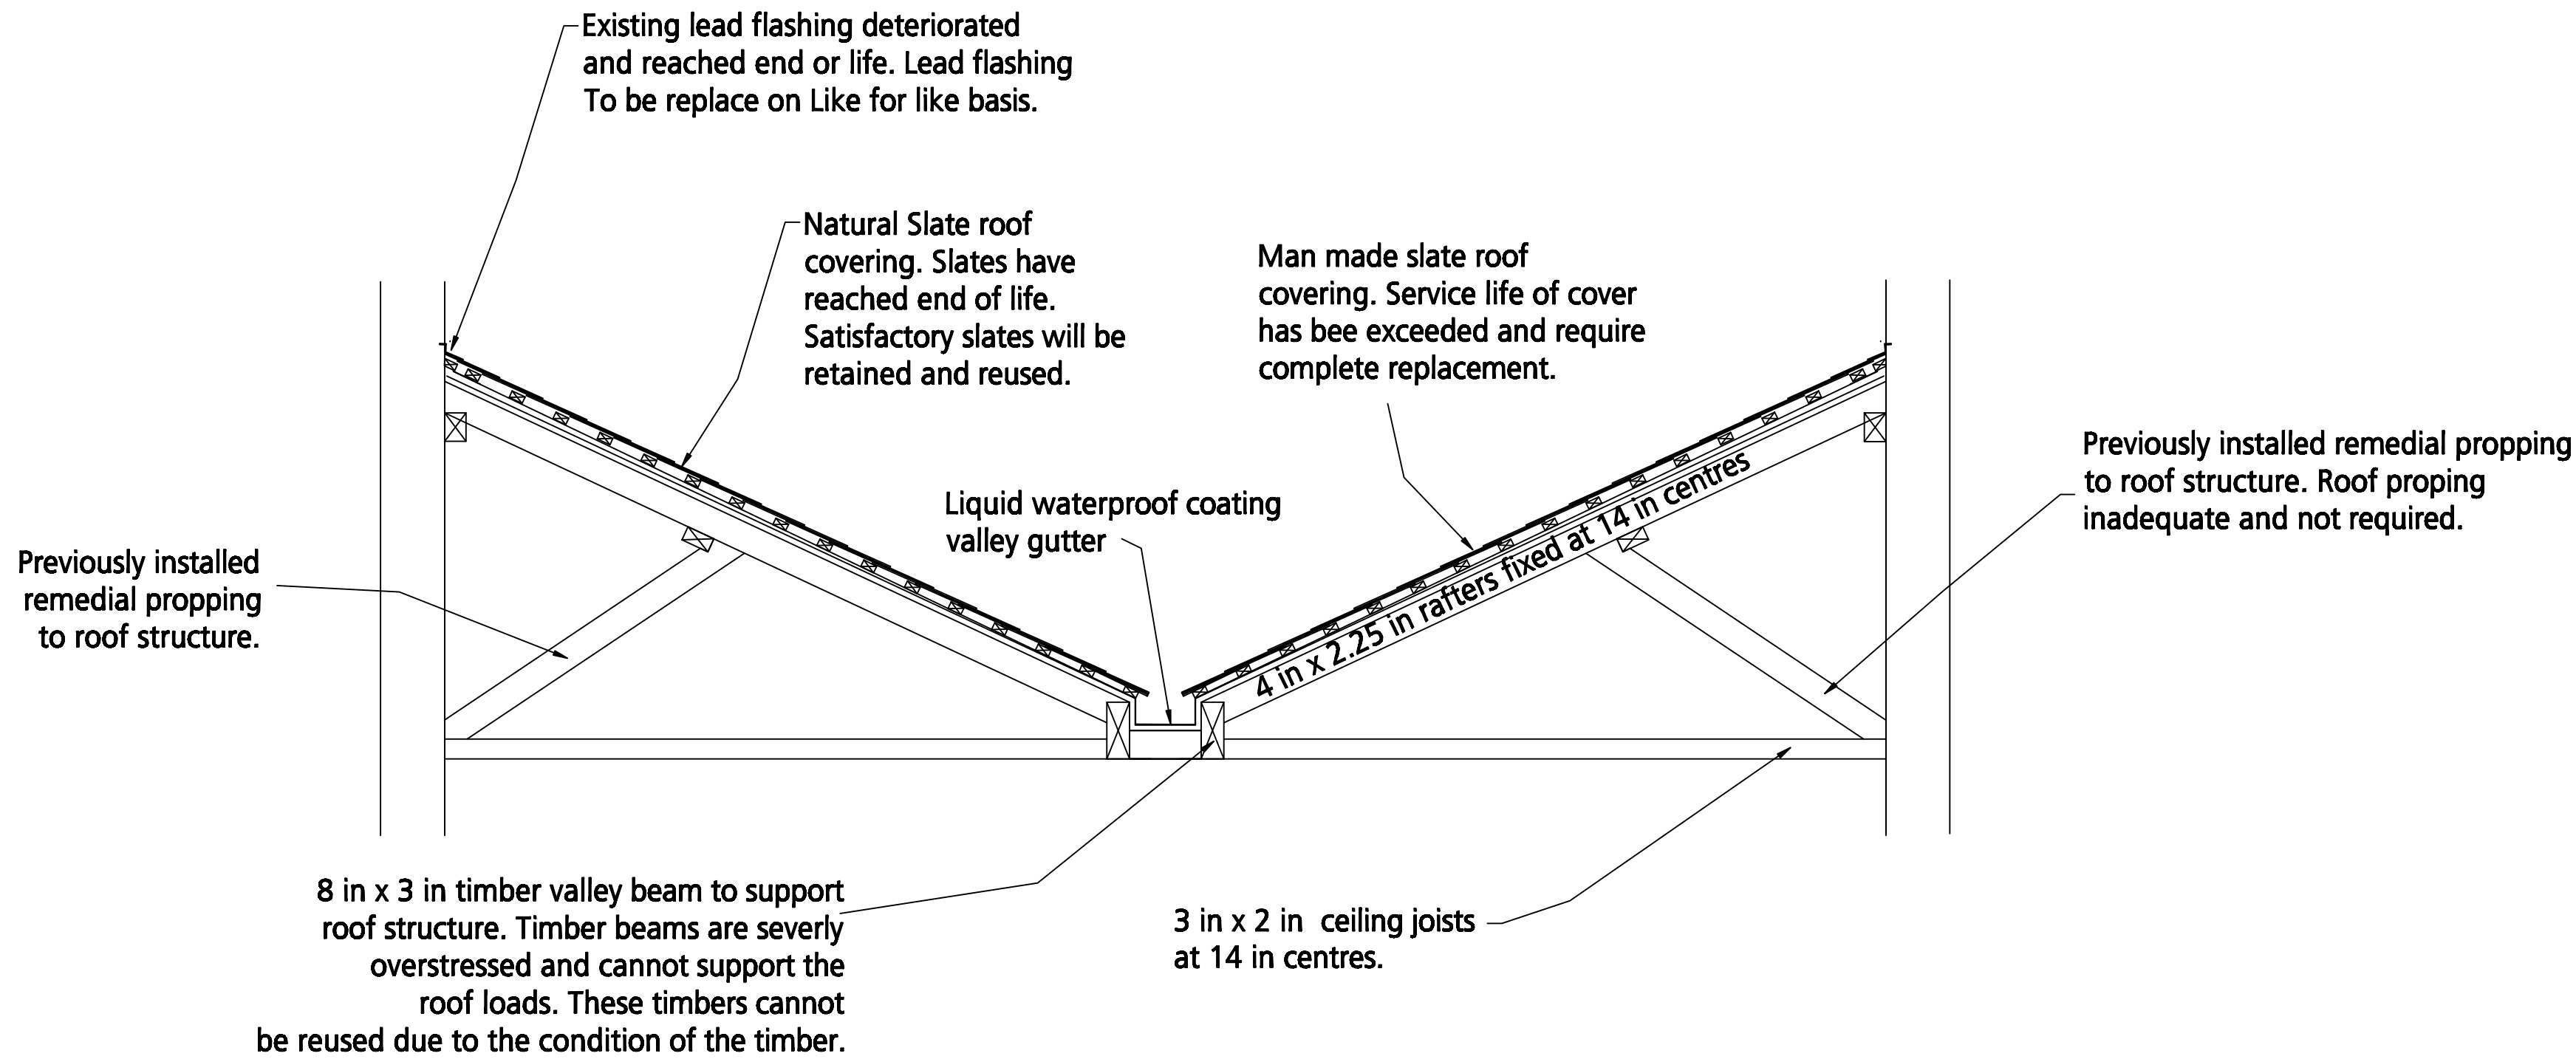

Existing Section