



Do not scale from this drawing
All dimensions to be checked on site

Notes:

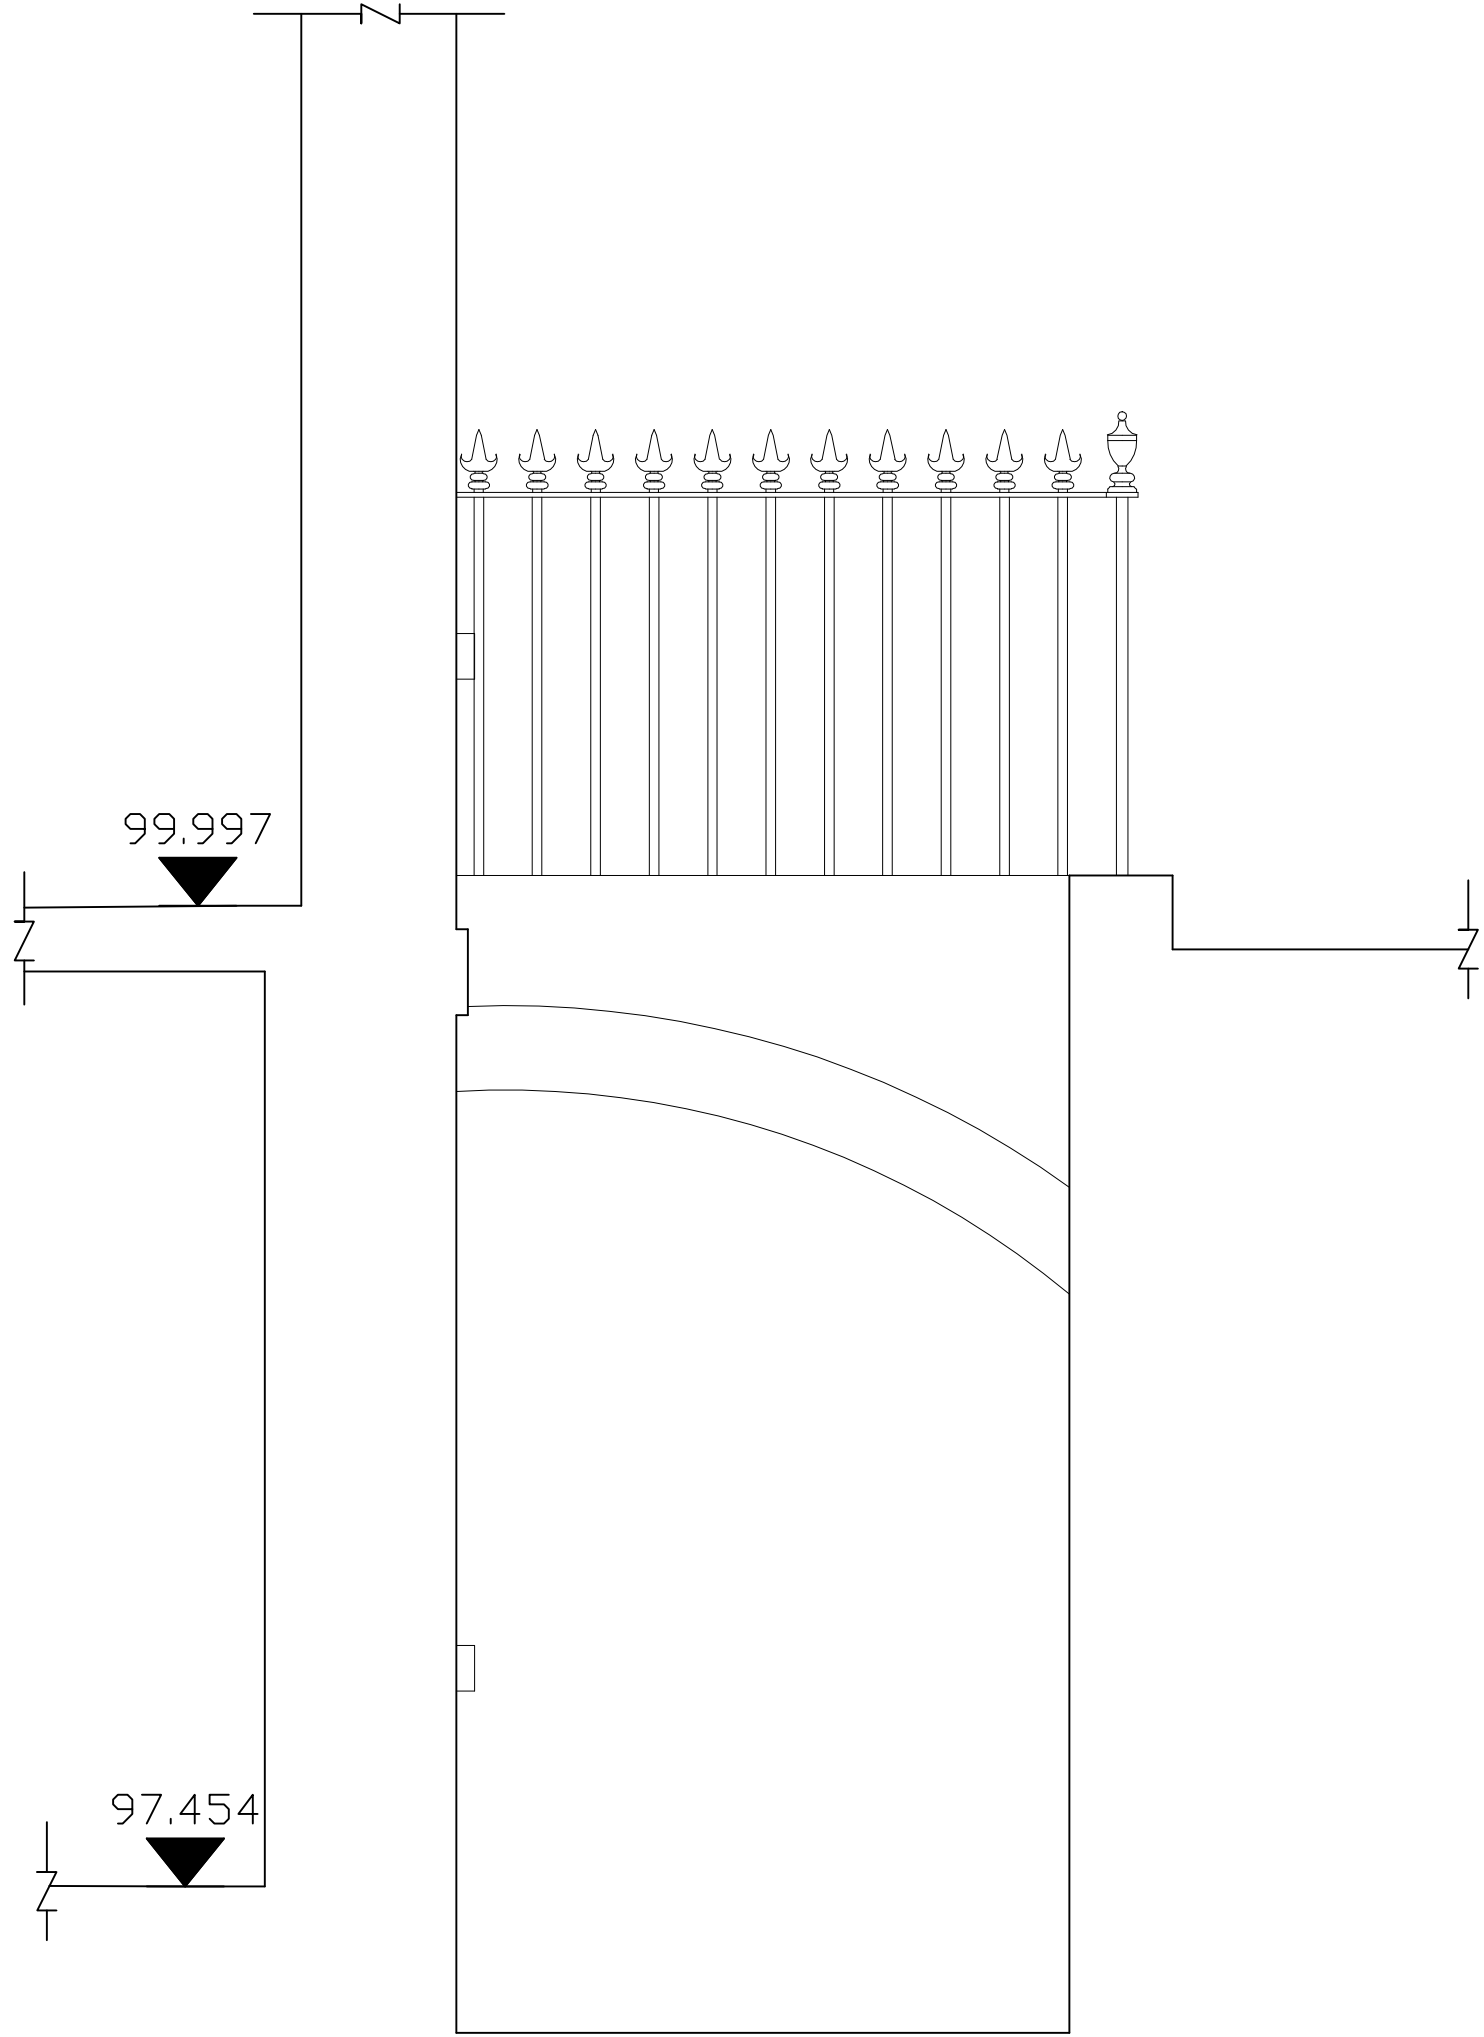

Existing Section

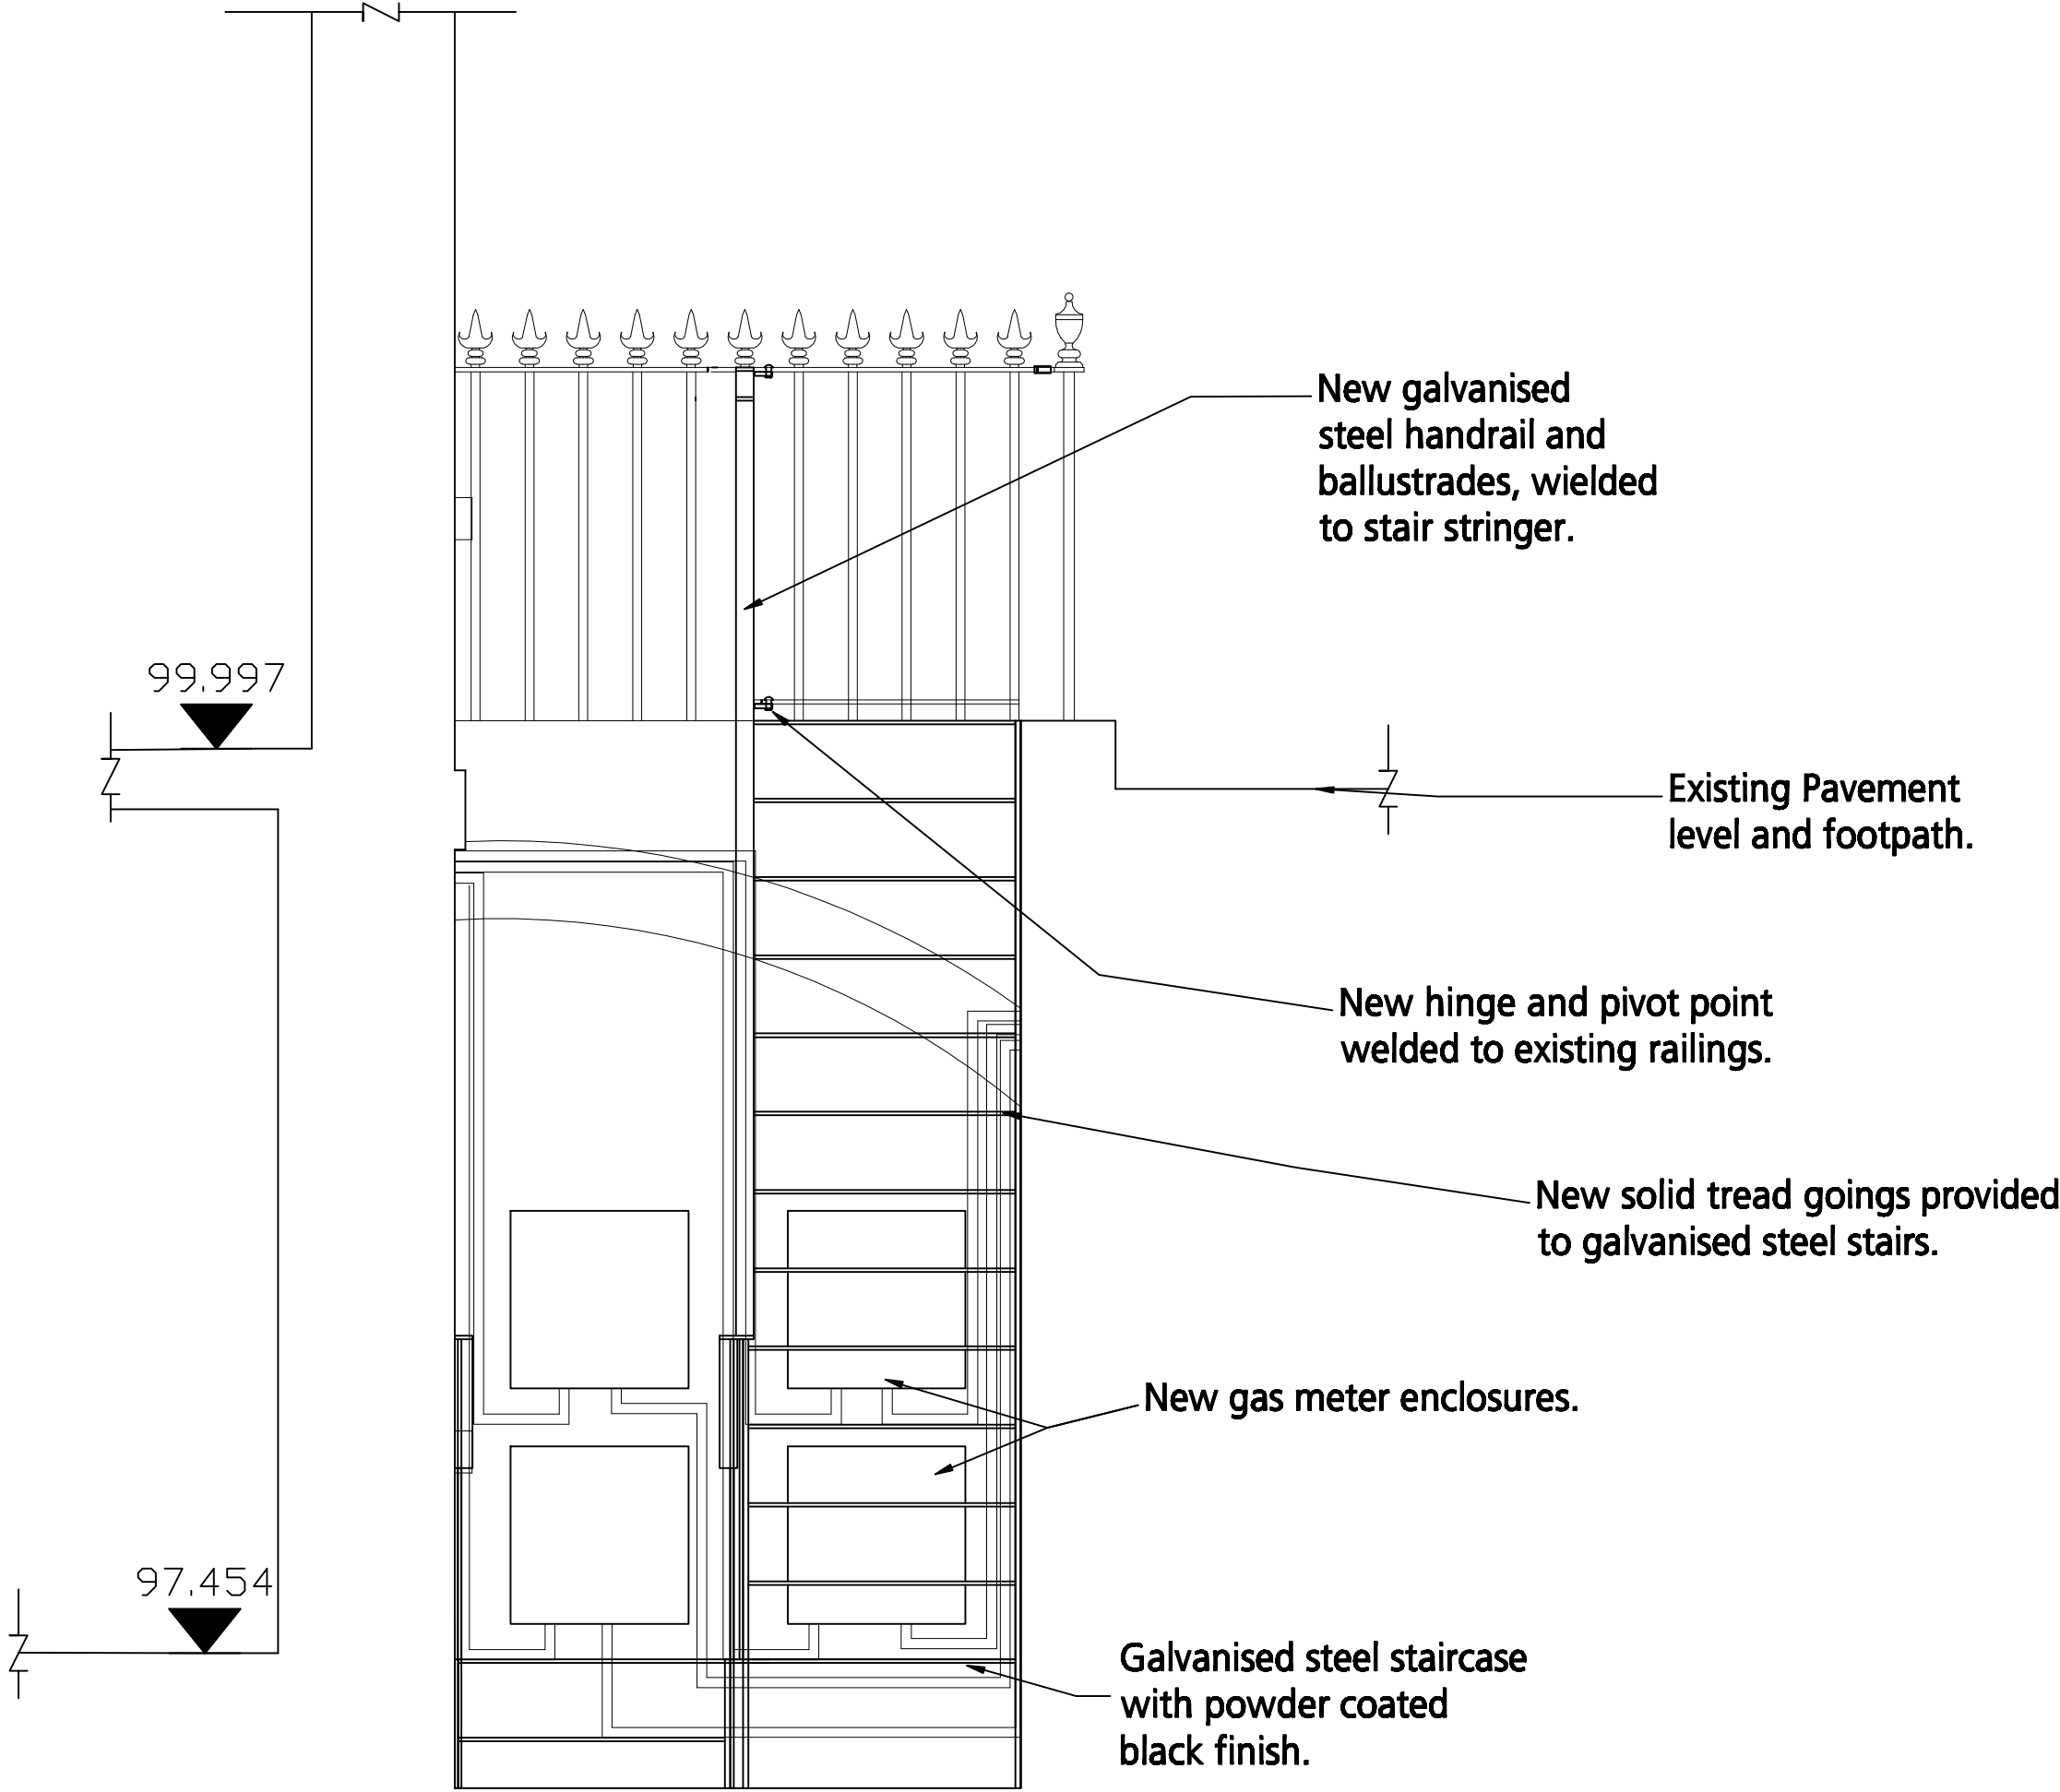

Proposed Section

Amendments:

A Gas pipes added 13/3/12

Drawing type:
Listed Building Consent

Client:
LONDON BOROUGH OF CAMDEN

Project:
9 Calthorpe Street
London, WC1Z 0JP

Title:
Existing and Proposed
Lightwell Sections

Scale: 1:20 @A1 Date: 28/07/11

Drawn: IS Checked: SEB

Org.no: 114061/18

Rev: A

Watts.

Watts Group PLC
1 Great Tower Street
London EC3R 5AA

T: +44 (0)20 7280 8000
F: +44 (0)20 7280 8001

W: Watts-international.com