


EXISTING SECTION C - C

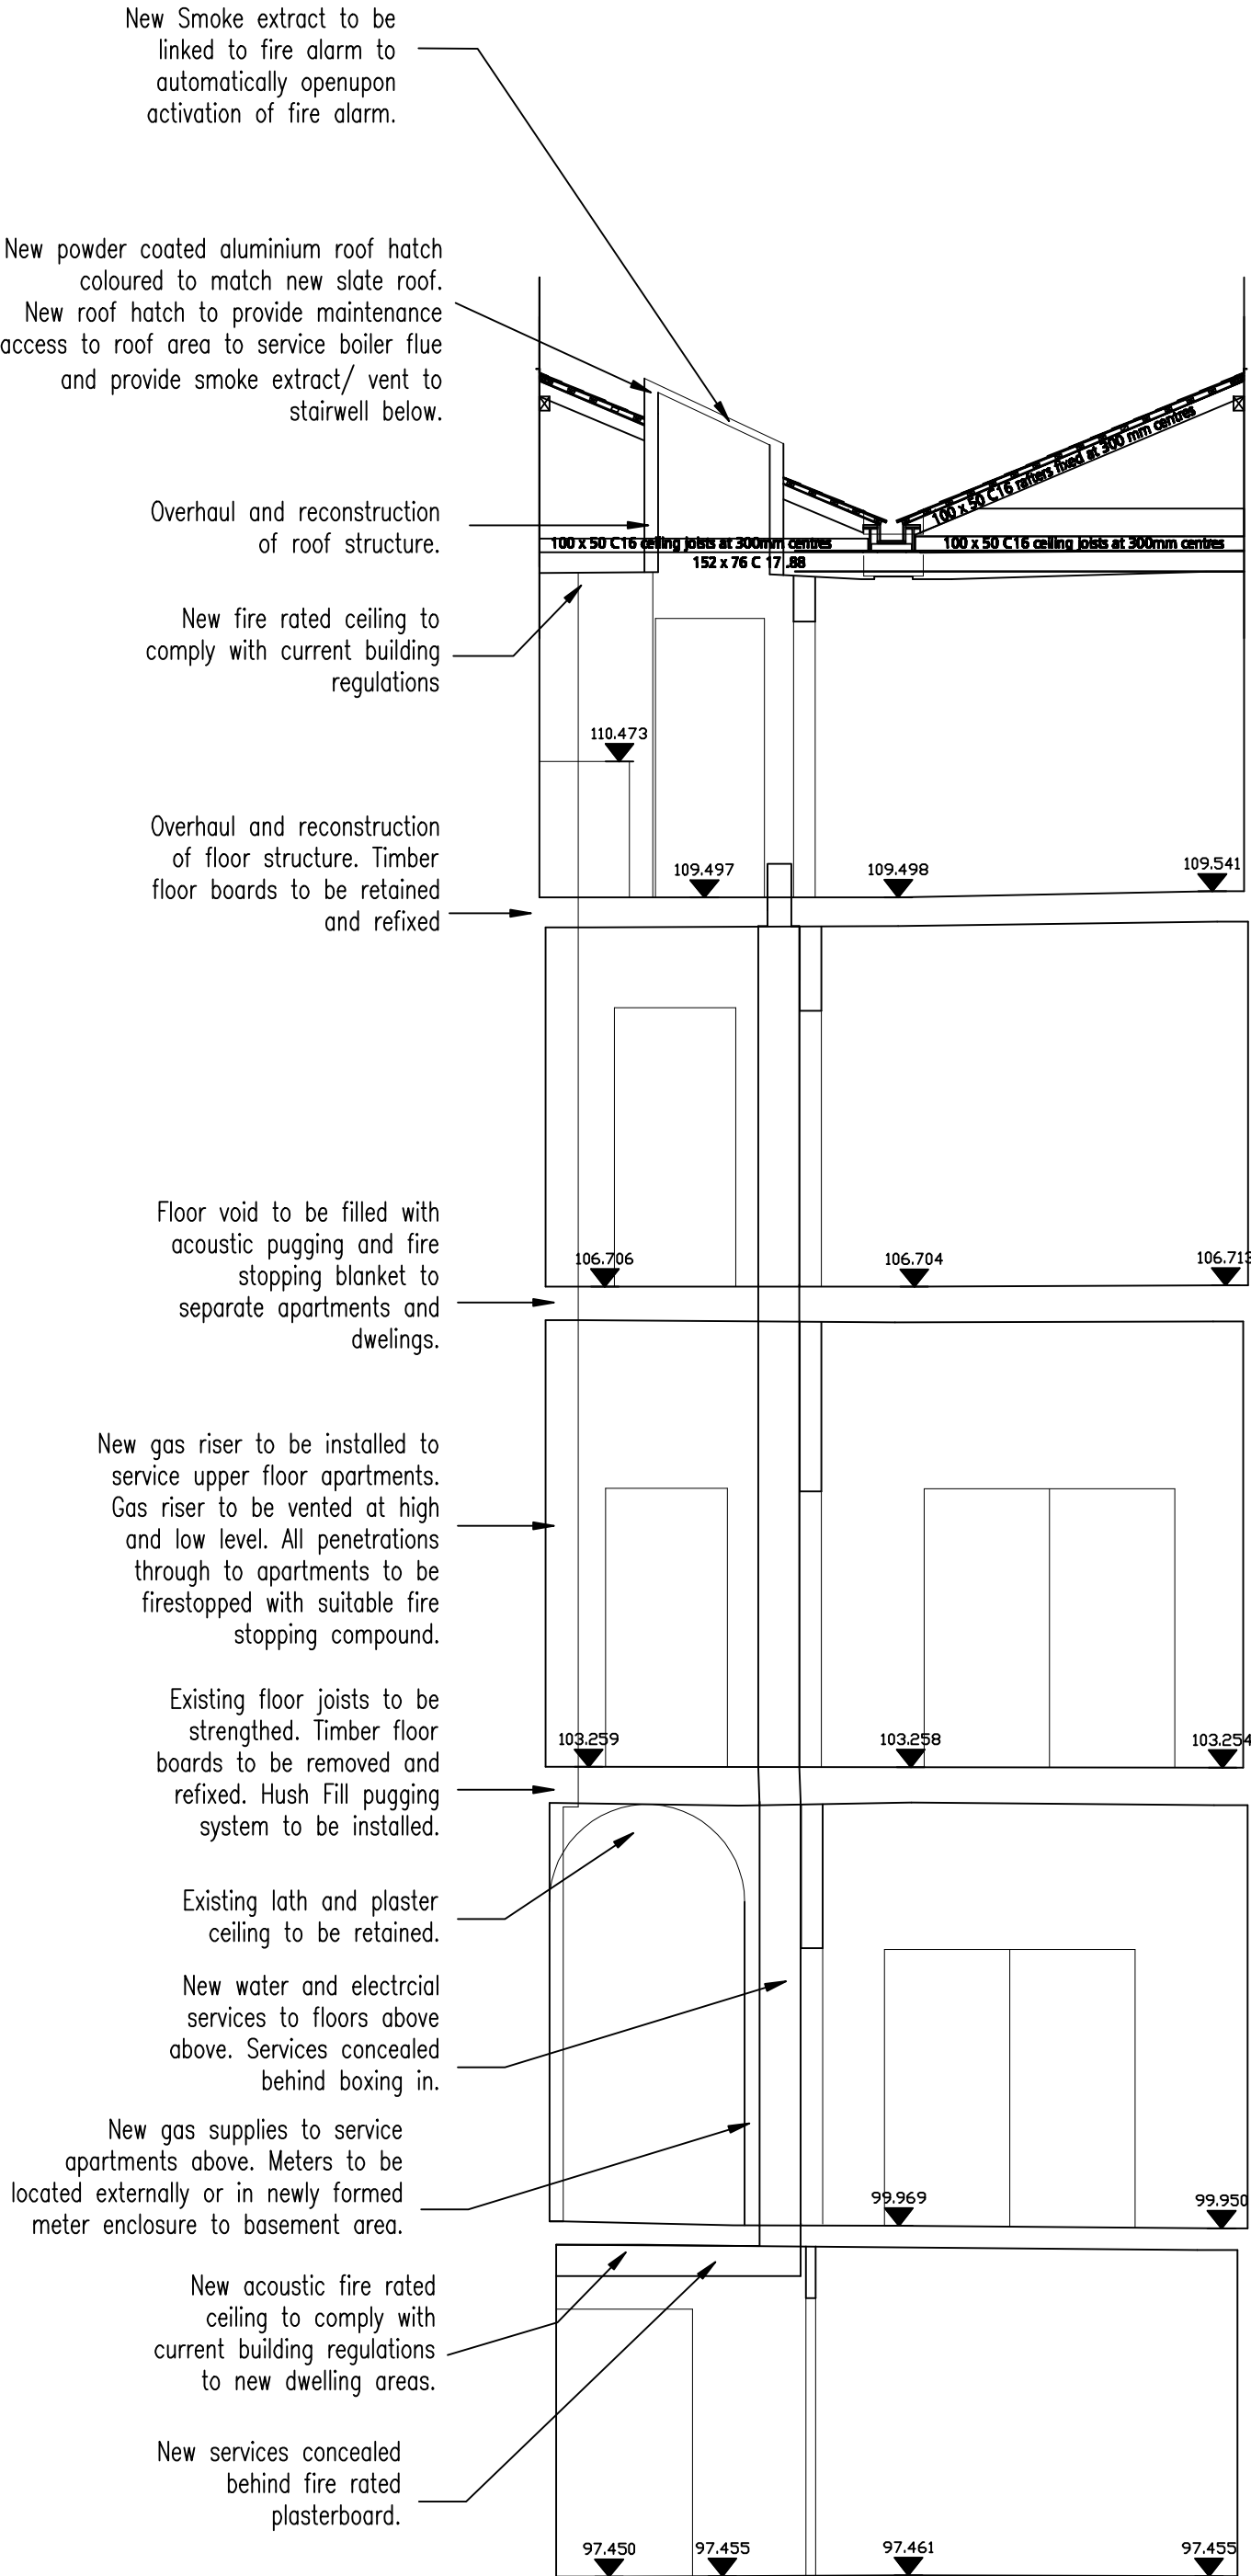

PROPOSED SECTION C - C

Do not scale from this drawing
All dimensions to be checked on site

Notes:

Amendments:

Drawing type:
Listed Building Consent

Client:
LONDON BOROUGH OF CAMDEN

Project:
9 Calthorpe Street
London, WC1Z 0JP

Title:
Existing and Proposed Sections C-C

Scale: 1:50 @A1 Date: 5/04/12

Drawn: ITS Checked: SEB

Org.no: 114061/29

Rev:

Watts.

Watts Group PLC
1 Great Tower Street
London EC3R 5AA

T: +44 (0)20 7280 8000
F: +44 (0)20 7280 8001
W: Watts-international.com