


EXISTING SECTION B - B

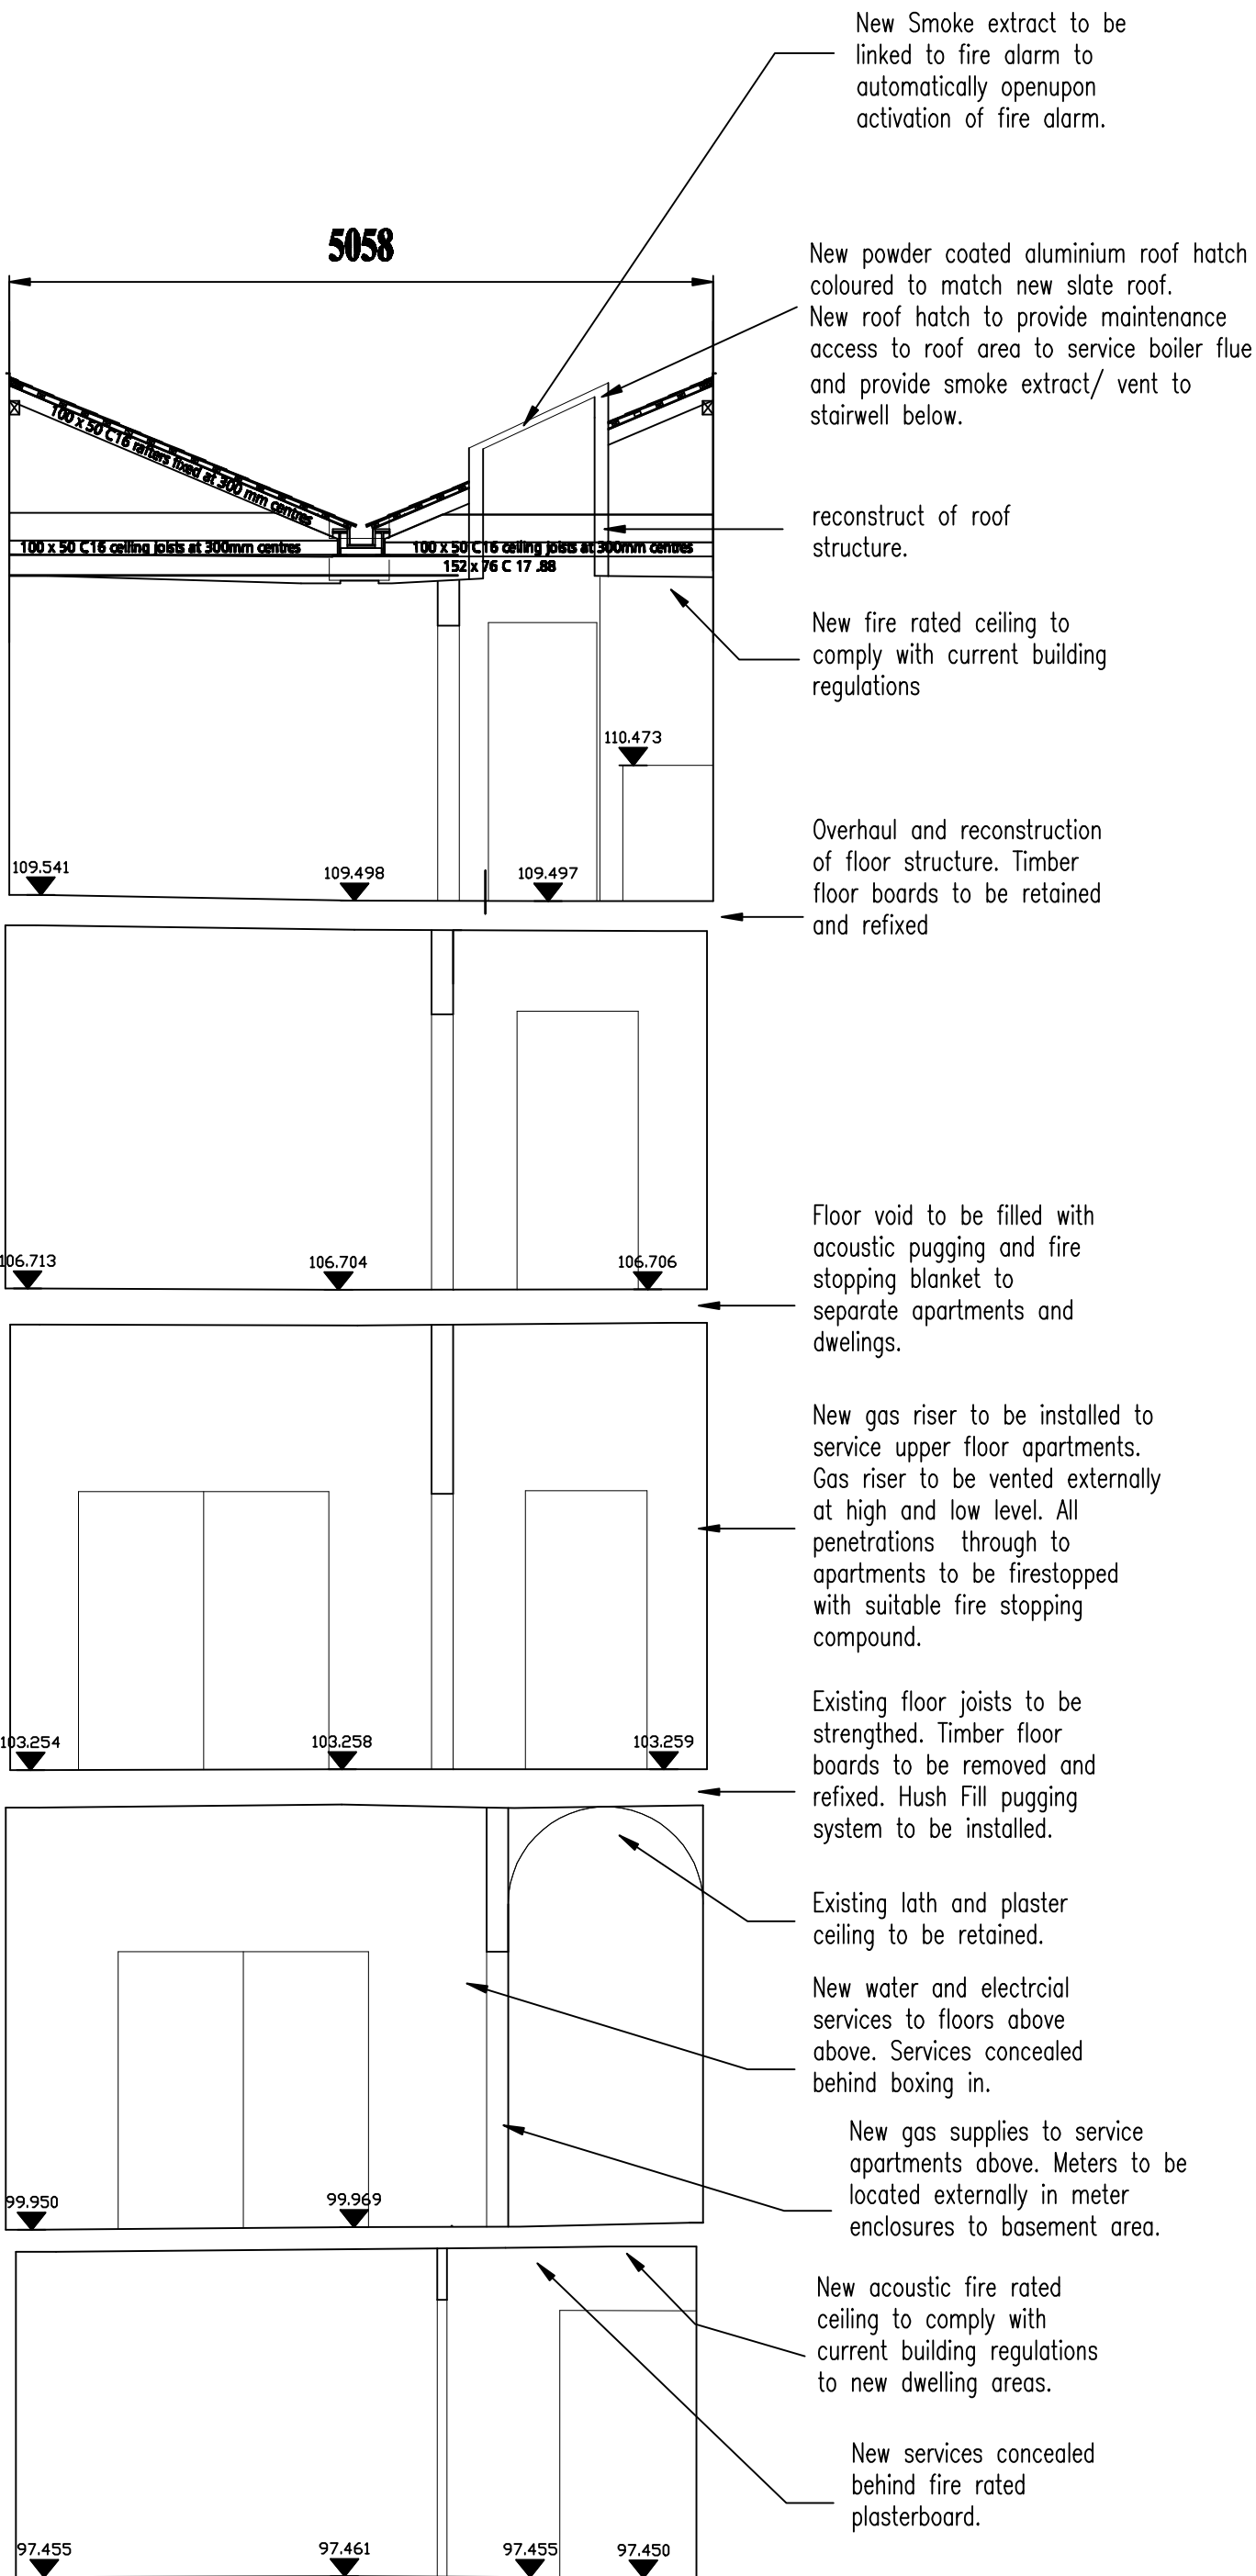

PROPOSED SECTION B - B