
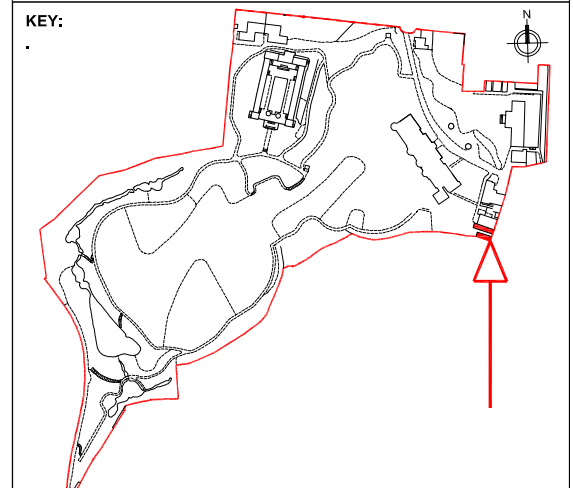
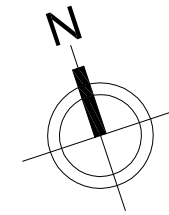


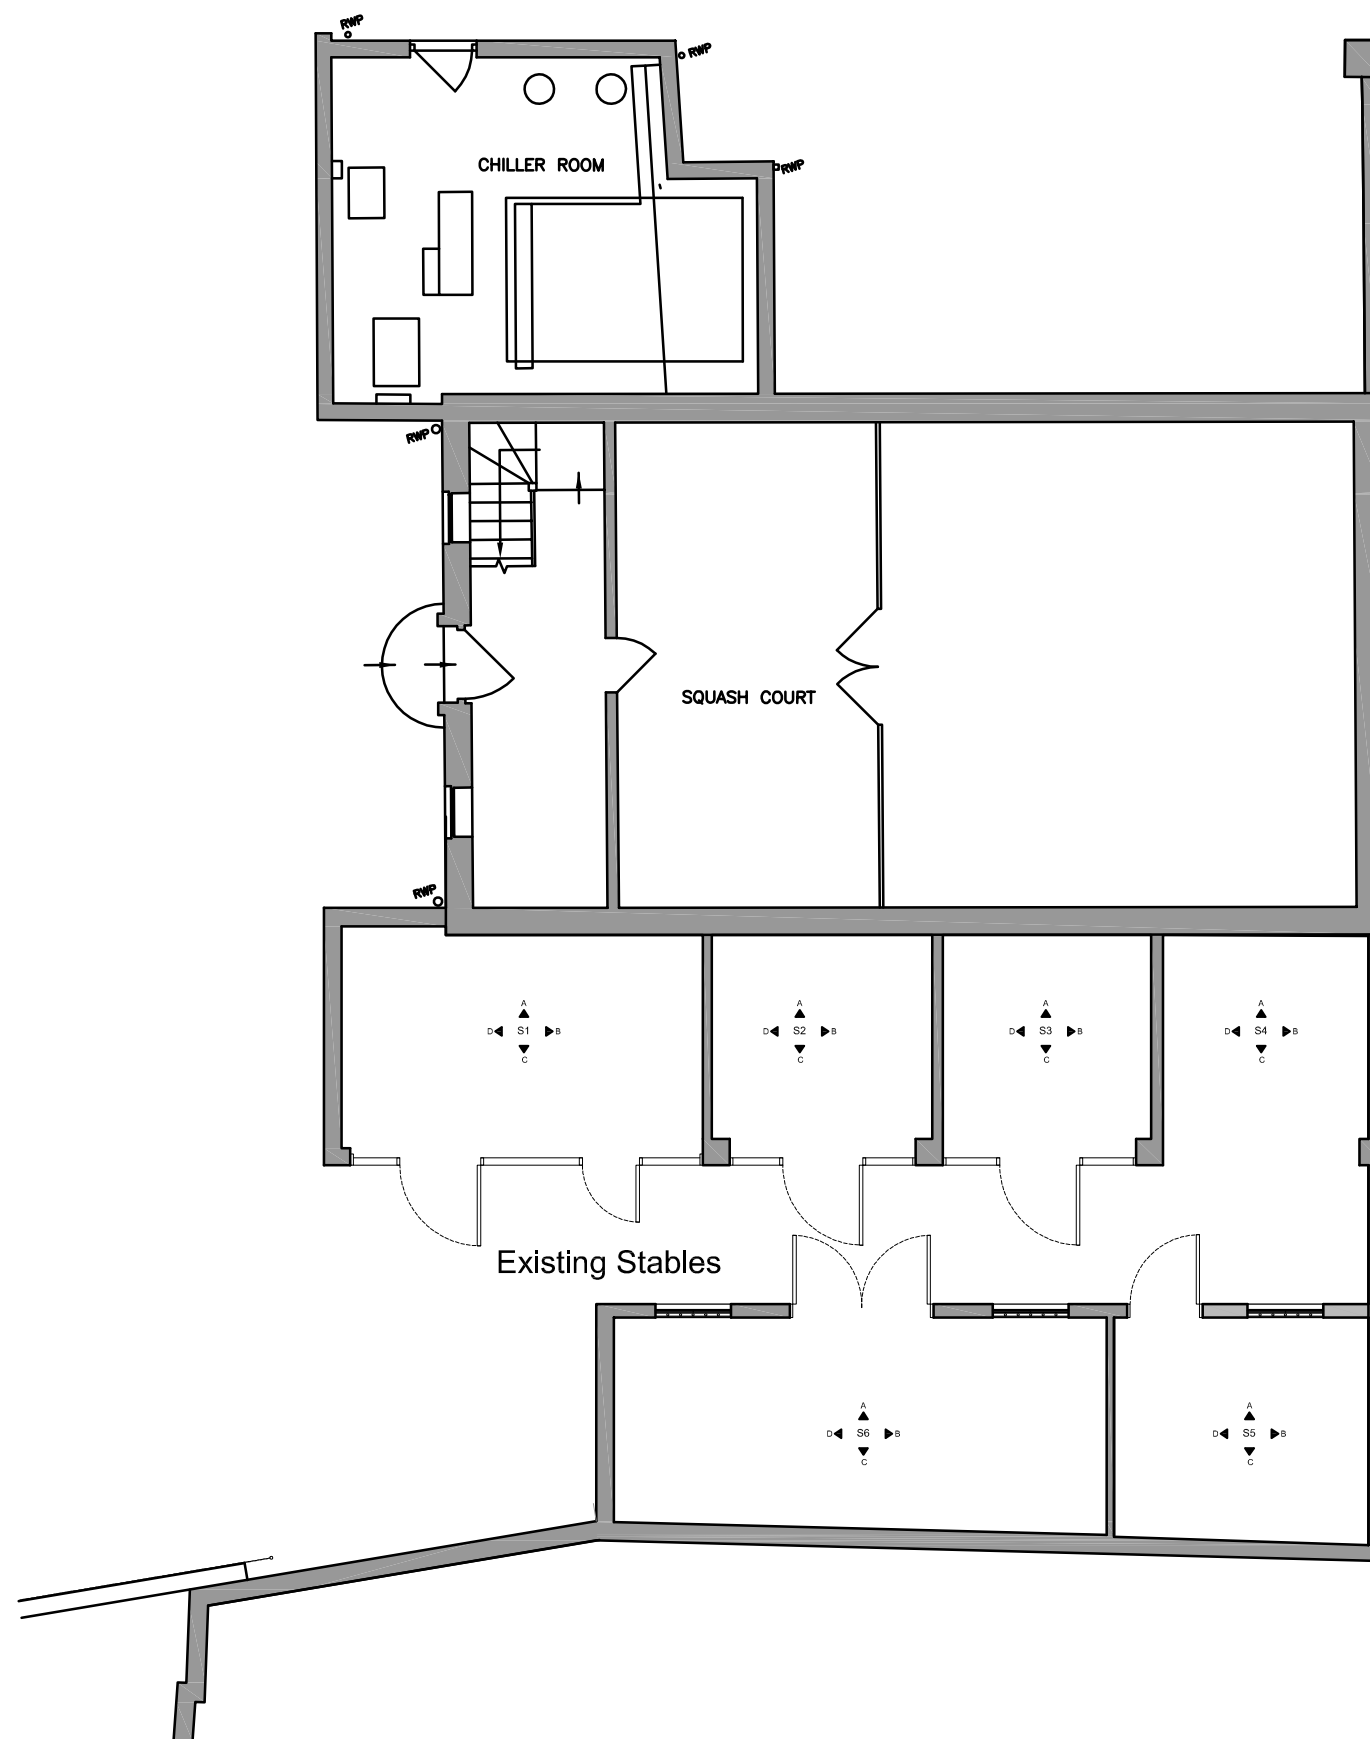

LOCATION PLAN

.	.	.	.
Rev.	Date	Reason For Issue	Chk

Status

PLANNING



MARTIN ASHLEY
ARCHITECTS

MAA INTERIORS

Lamb House, Church Street, Chiswick, London W4 2PD

T+44 (0) 20 8948 7788
www.ma-arch.co.uk

www.ma-arch.co.uk

Client	HANLEY LIMITED
--------	----------------

Job	BEECHWOOD HOUSE - THE STABLES
-----	-------------------------------

Title	PLAN AS EXISTING
-------	------------------

Date	OCT 2011	Scale	1:100 @ A3
------	----------	-------	------------

Drawn By	AMM	Checked By	ST
----------	-----	------------	----

Drawing Number

Drawing Number
2191-08/00/01

Revision

© Martin Ashley Architects 2011