


NOTES:

This drawing is the copyright of DPCE and may not be copied, altered, or reproduced in any form or passed to a third party without their prior consent. Dimensions to be checked on site before commencing work. Any discrepancies shall be reported to the project architect immediately.

Do not scale from these drawings except for planning purposes. Use figured dimensions only.

Where applicable this drawing is to be read in conjunction with other consultants' drawings. All dimensions are in millimetres unless otherwise stated

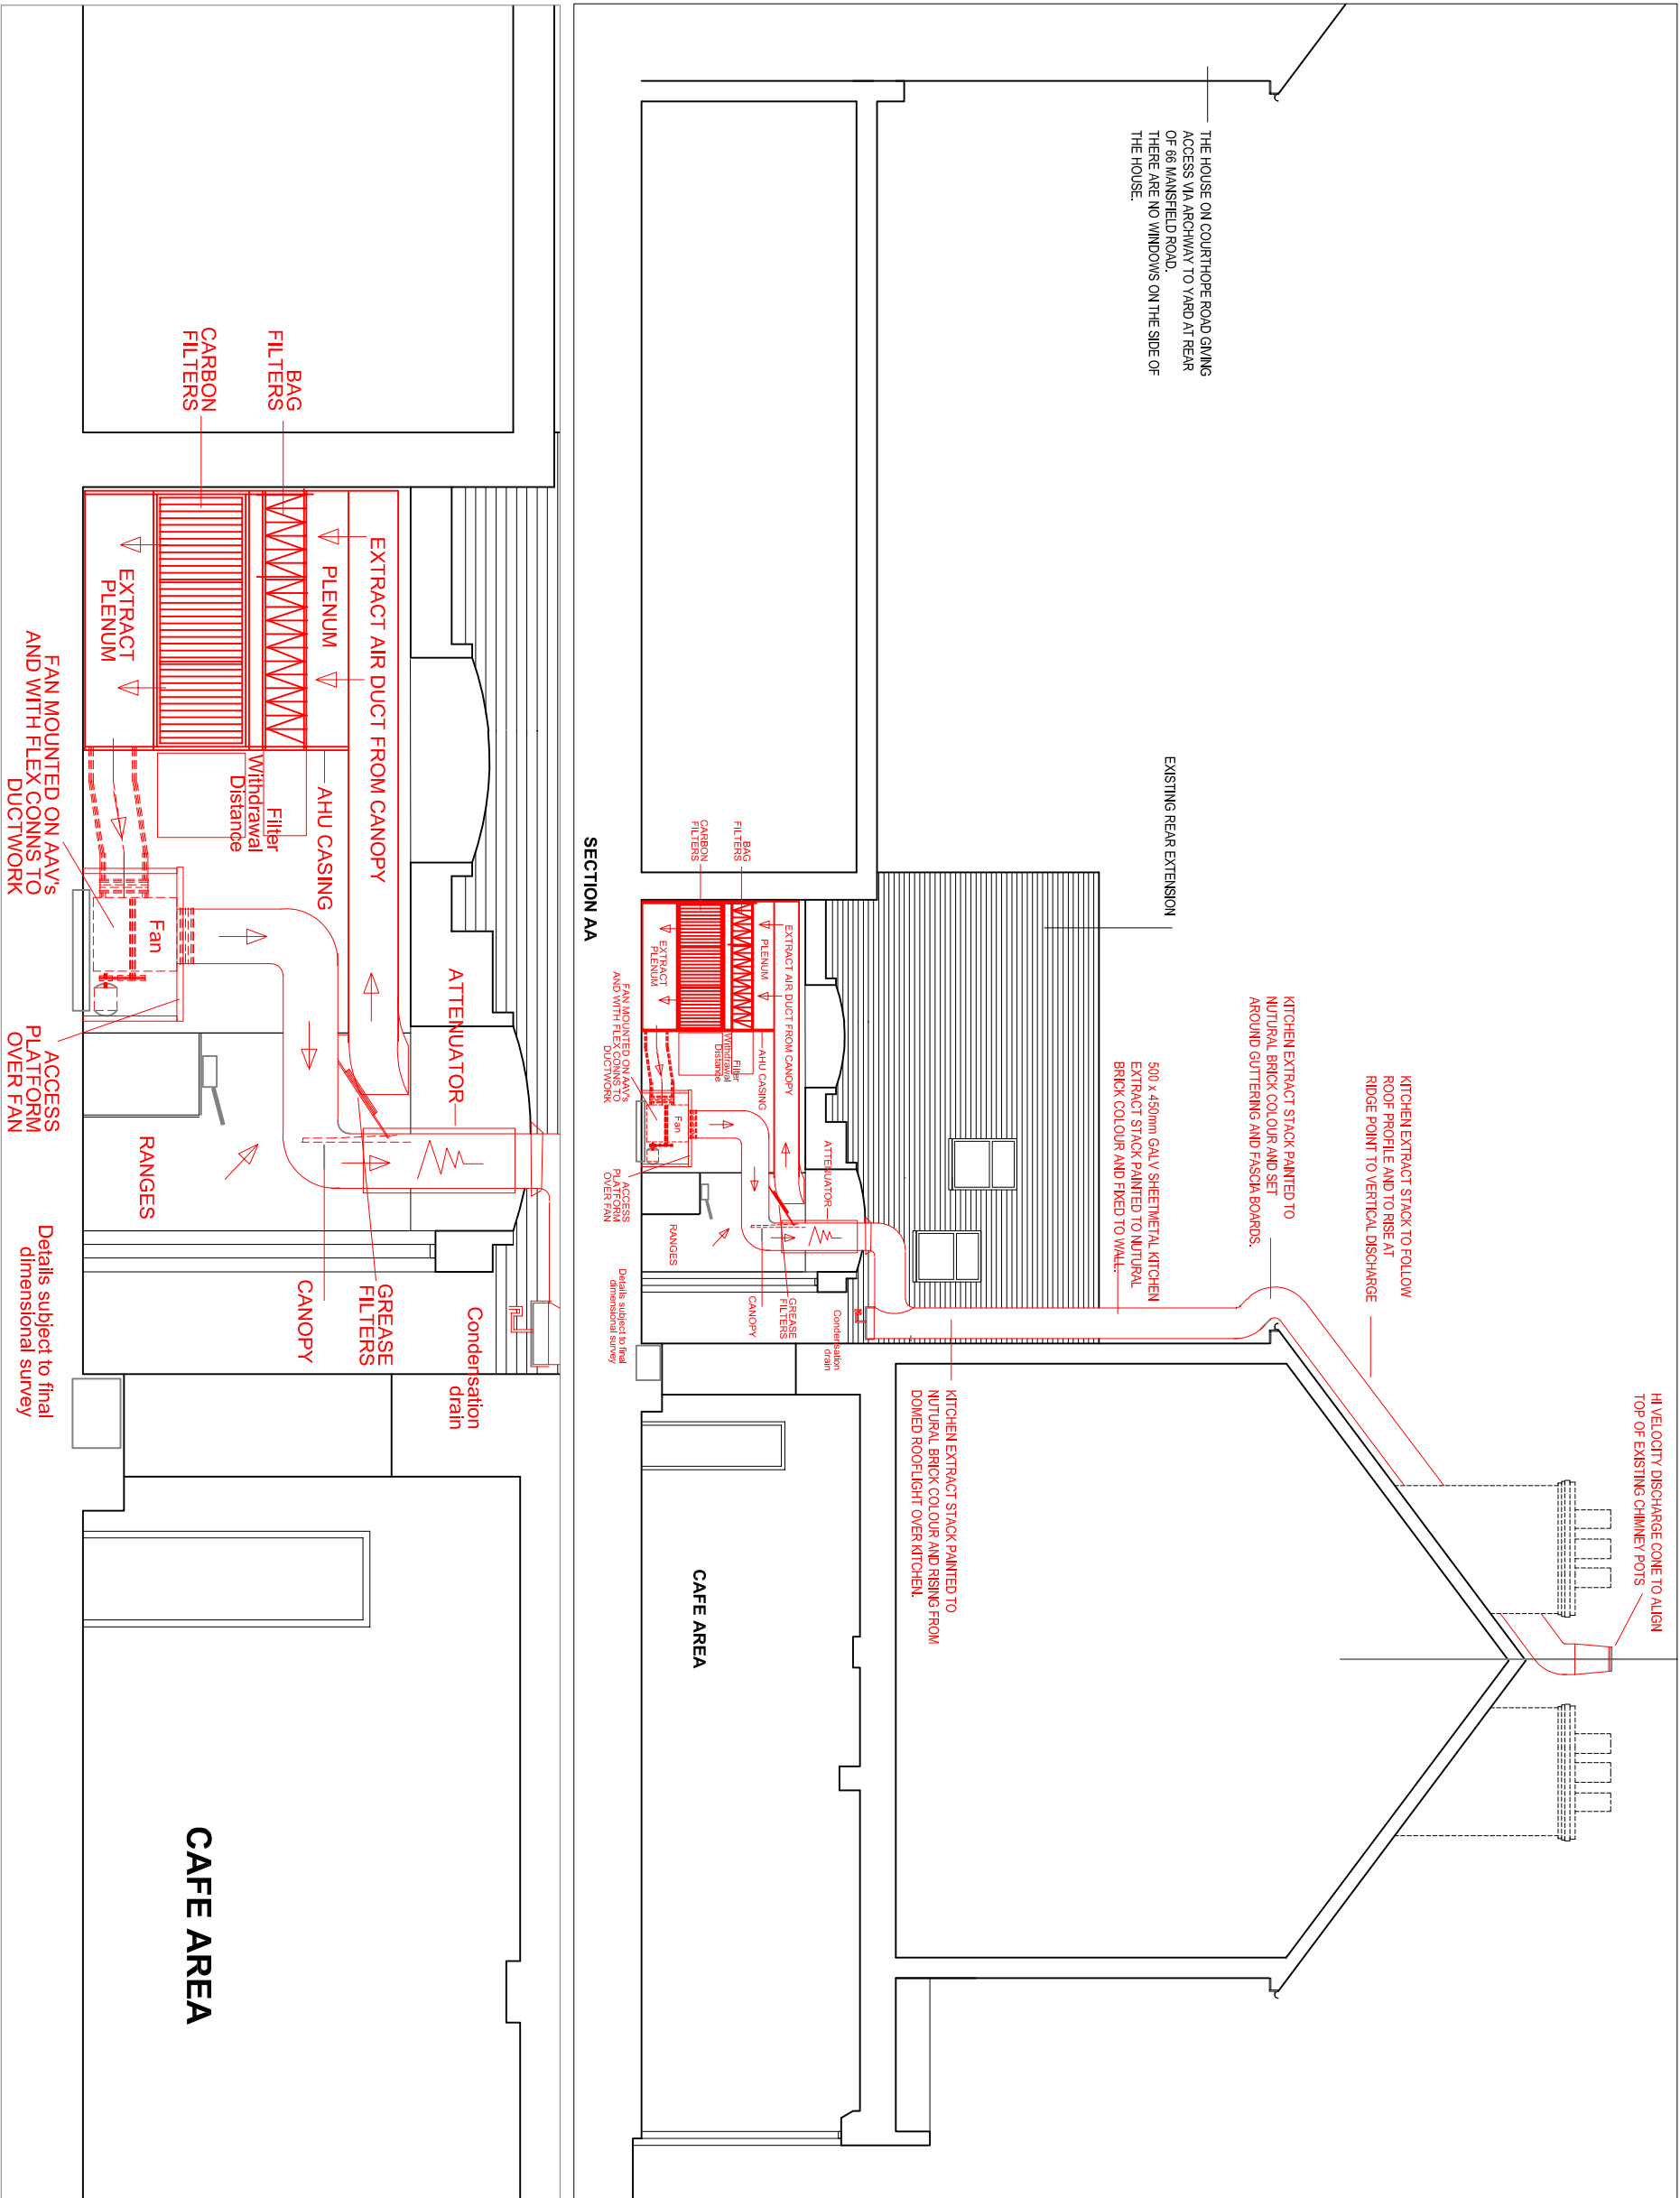

Issue: FOR PLANNING APPROVAL

Rev	Date	Amendment	Checked
		Douglas Price	

Chartered Engineers & Surveyors  
Planning Supervisors - Project Managers  
Tees, Chelmsford Avenue, Chelmsford, Essex, CM1 1SD  
Telephone: 01243 778534 Fax: 01243 778052  
Email: enquiries@dpceconsultants.co.uk



Contractor

Architects

Project Managers

For  
MR AYTHAN OVER

Project  
REVISED KITCHEN EXTRACT SYSTEM  
CRYSTAL CAFE  
66 MANSFIELD ROAD  
WEST SUSSEX  
HAMPSSTEAD

Drawing  
PROPOSED SECTIONAL ELEVATION  
FOR PLANNING APPROVAL

Date: MARCH 2012	Drawn: JDP	Checked: JDP/DP	Scale: 1:100 @ A3
Job number: 1011	Drawing number: P	Revision: 02	

PLANT AREA DETAIL - SCALE 1:50 @A3