


Plot Date : 02/02/2012 10:26:28
File Name : P:\TRANSPORT CONSULTANCY PROJECTS\JOB FOLDERS_470 NUMBERS\4706####_JOBS\47061404 - ESSO GARAGE CHALK FARM ROAD\DRAWINGS\CTMP DRAWINGS\SSO - CTMP - SWEEP PATHS - 020212

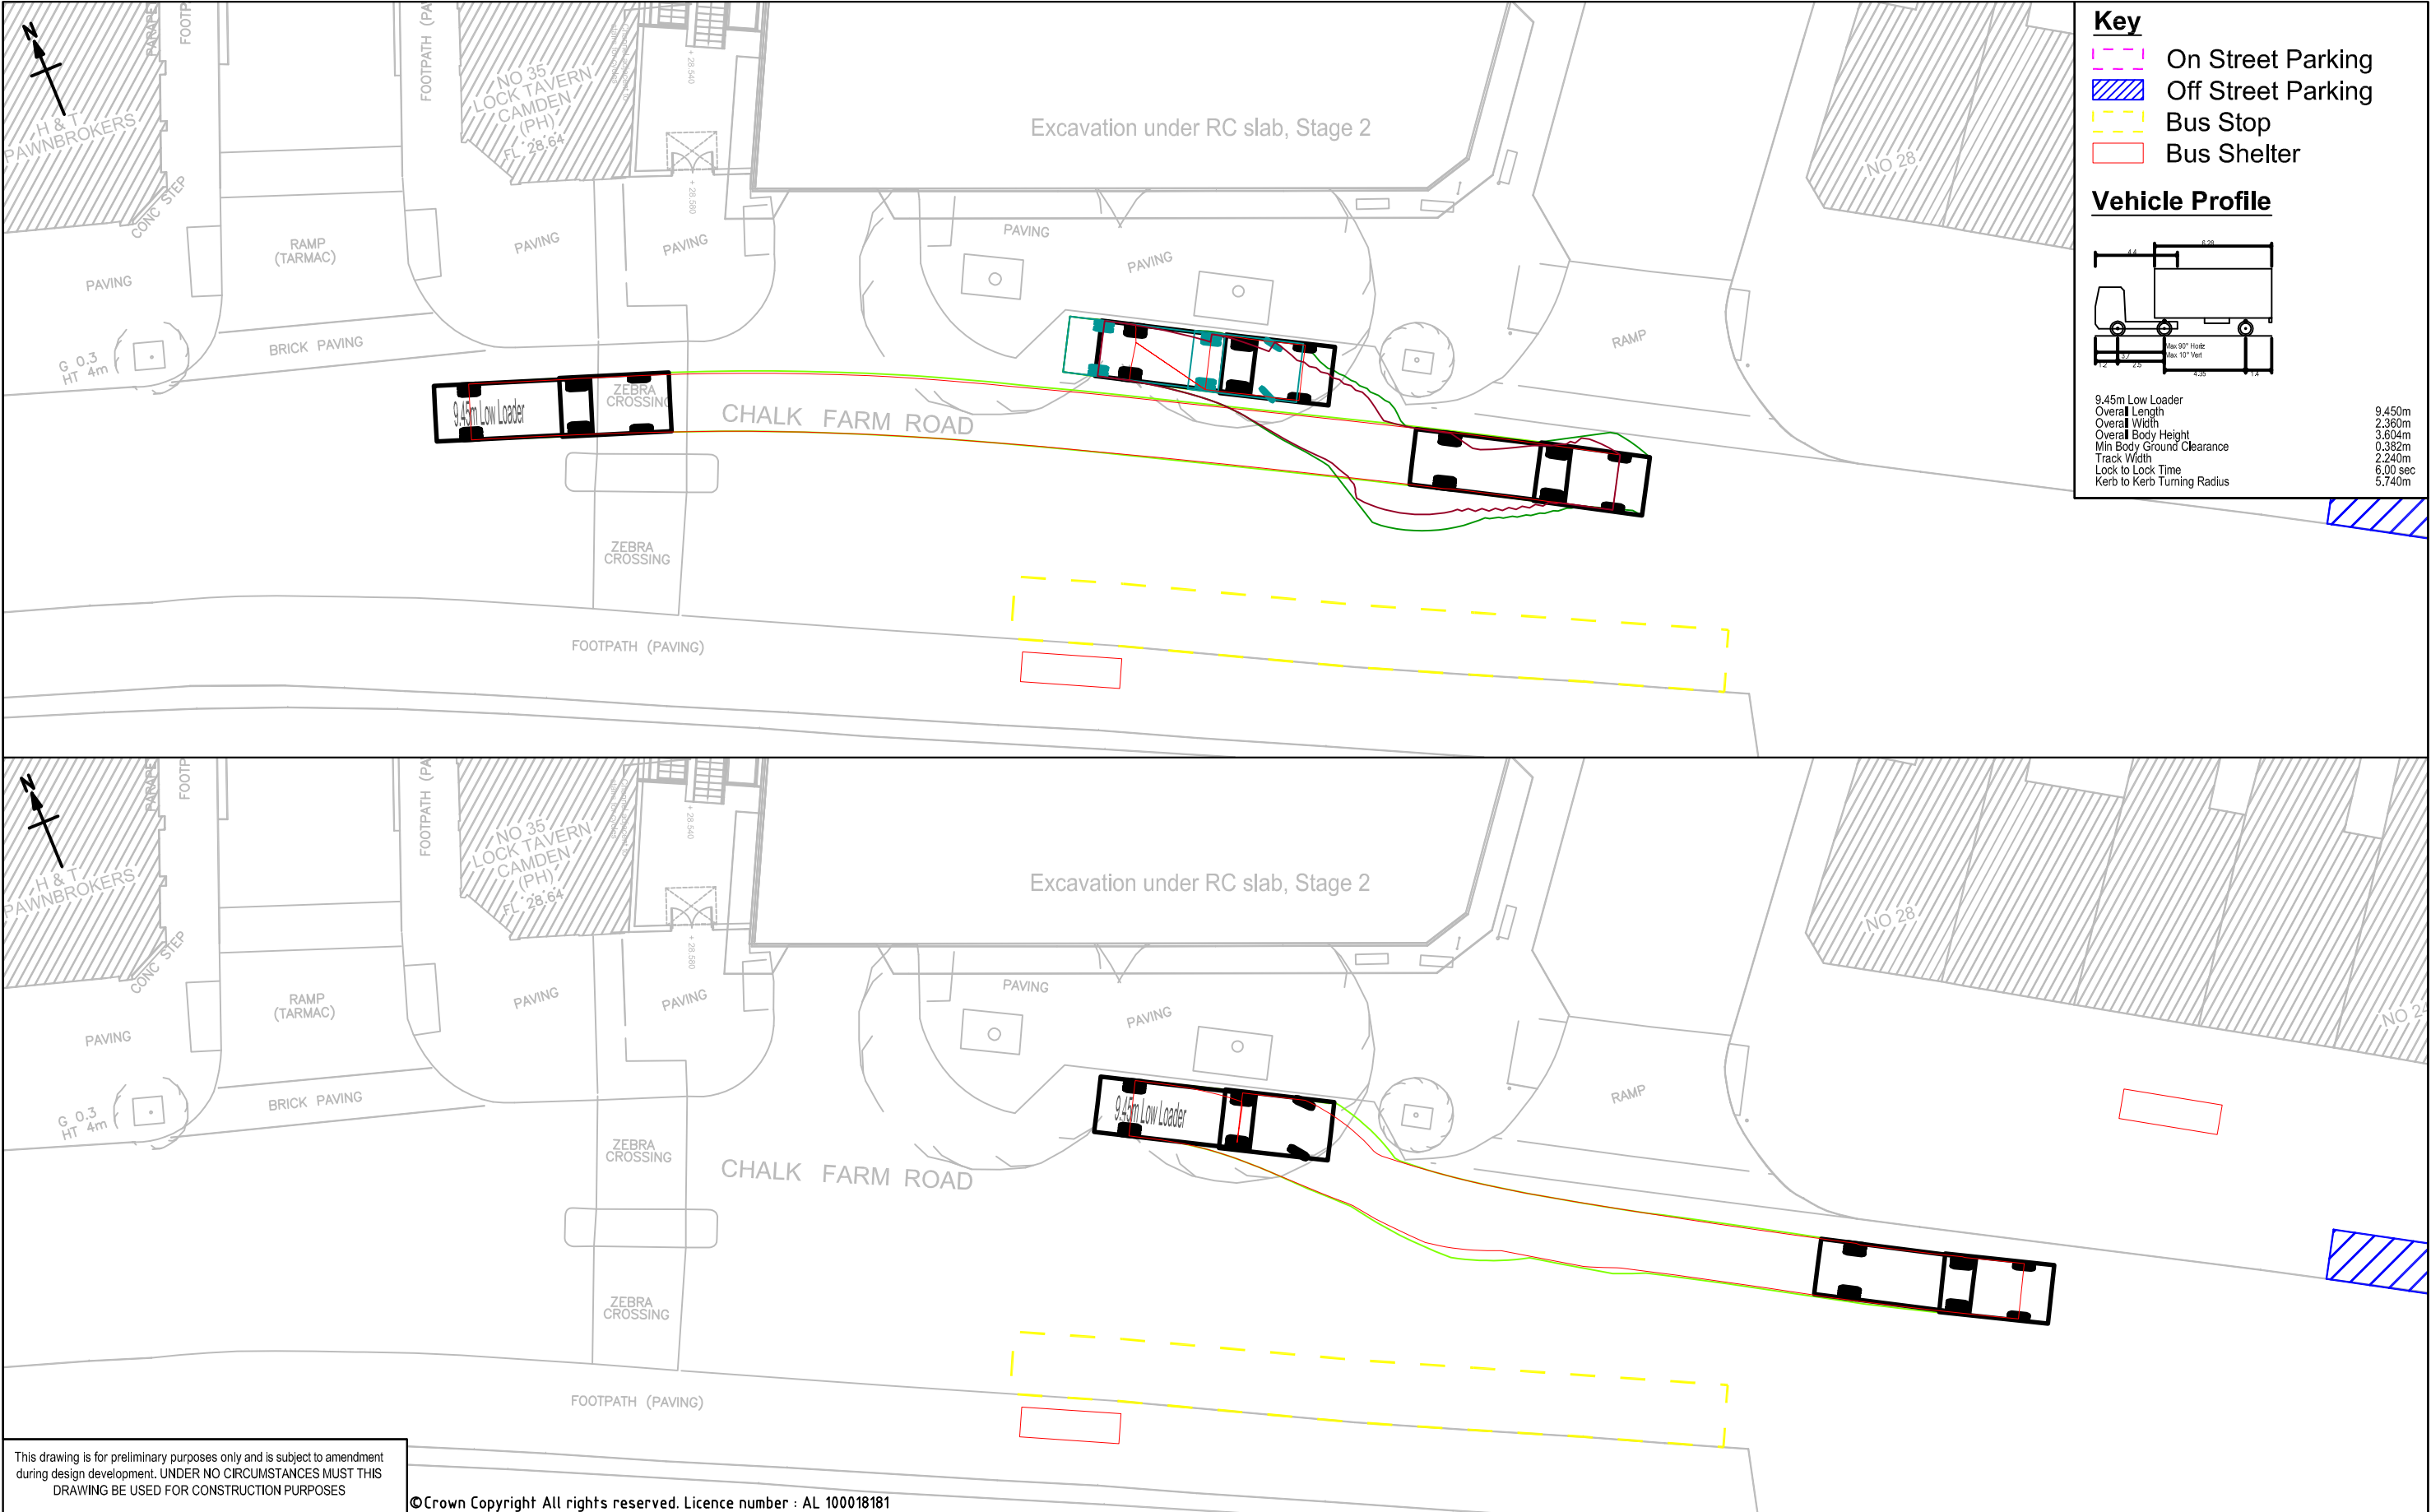


This drawing is for preliminary purposes only and is subject to amendment during design development. UNDER NO CIRCUMSTANCES MUST THIS DRAWING BE USED FOR CONSTRUCTION PURPOSES

©Crown Copyright All rights reserved. Licence number : AL 100018181

				Project Title Esso Garage Site on Chalk Farm Road	Drawing Title Construction Traffic Management Plan Swept Path Analysis 007 - Excavation to Basement, Stage 2 Low Loader (9.45m)	Purpose of issue Draft			This document has been prepared in accordance with the scope of URS' appointment with its client and is subject to the terms of that appointment. URS accepts no liability for any use of this document other than by its client and only for the purposes for which it was prepared and provided. Only written dimensions shall be used. © URS Infrastructure & Environment Limited	URS Infrastructure & Environment Limited Alexandra Court 36 Church Street Great Baddow, Chelmsford 0207 963 9900 01245 476 121 www.urscorp.eu		
Draft	CJB	01.02.12	P1	Client Risetail Ltd		Drawn	Approved	Revision				
	ES					CJB		P1				
Revision Details	By	Date	Suffix	Checked	Date	Date	URS Internal Project No.	Scale @ A3				
	Check			ES		01.02.12	47061404	NTS	47061404-TRA-007-002			

Plot Date : 02/02/2012 10:26:33
File Name : P:\TRANSPORT CONSULTANCY PROJECTS\JOB FOLDERS_470 NUMBERS\4706####.JOB\47061404 - ESSO GARAGE CHALK FARM ROAD\DRAWINGS\CTMP - SWEEP PATHS - 02012

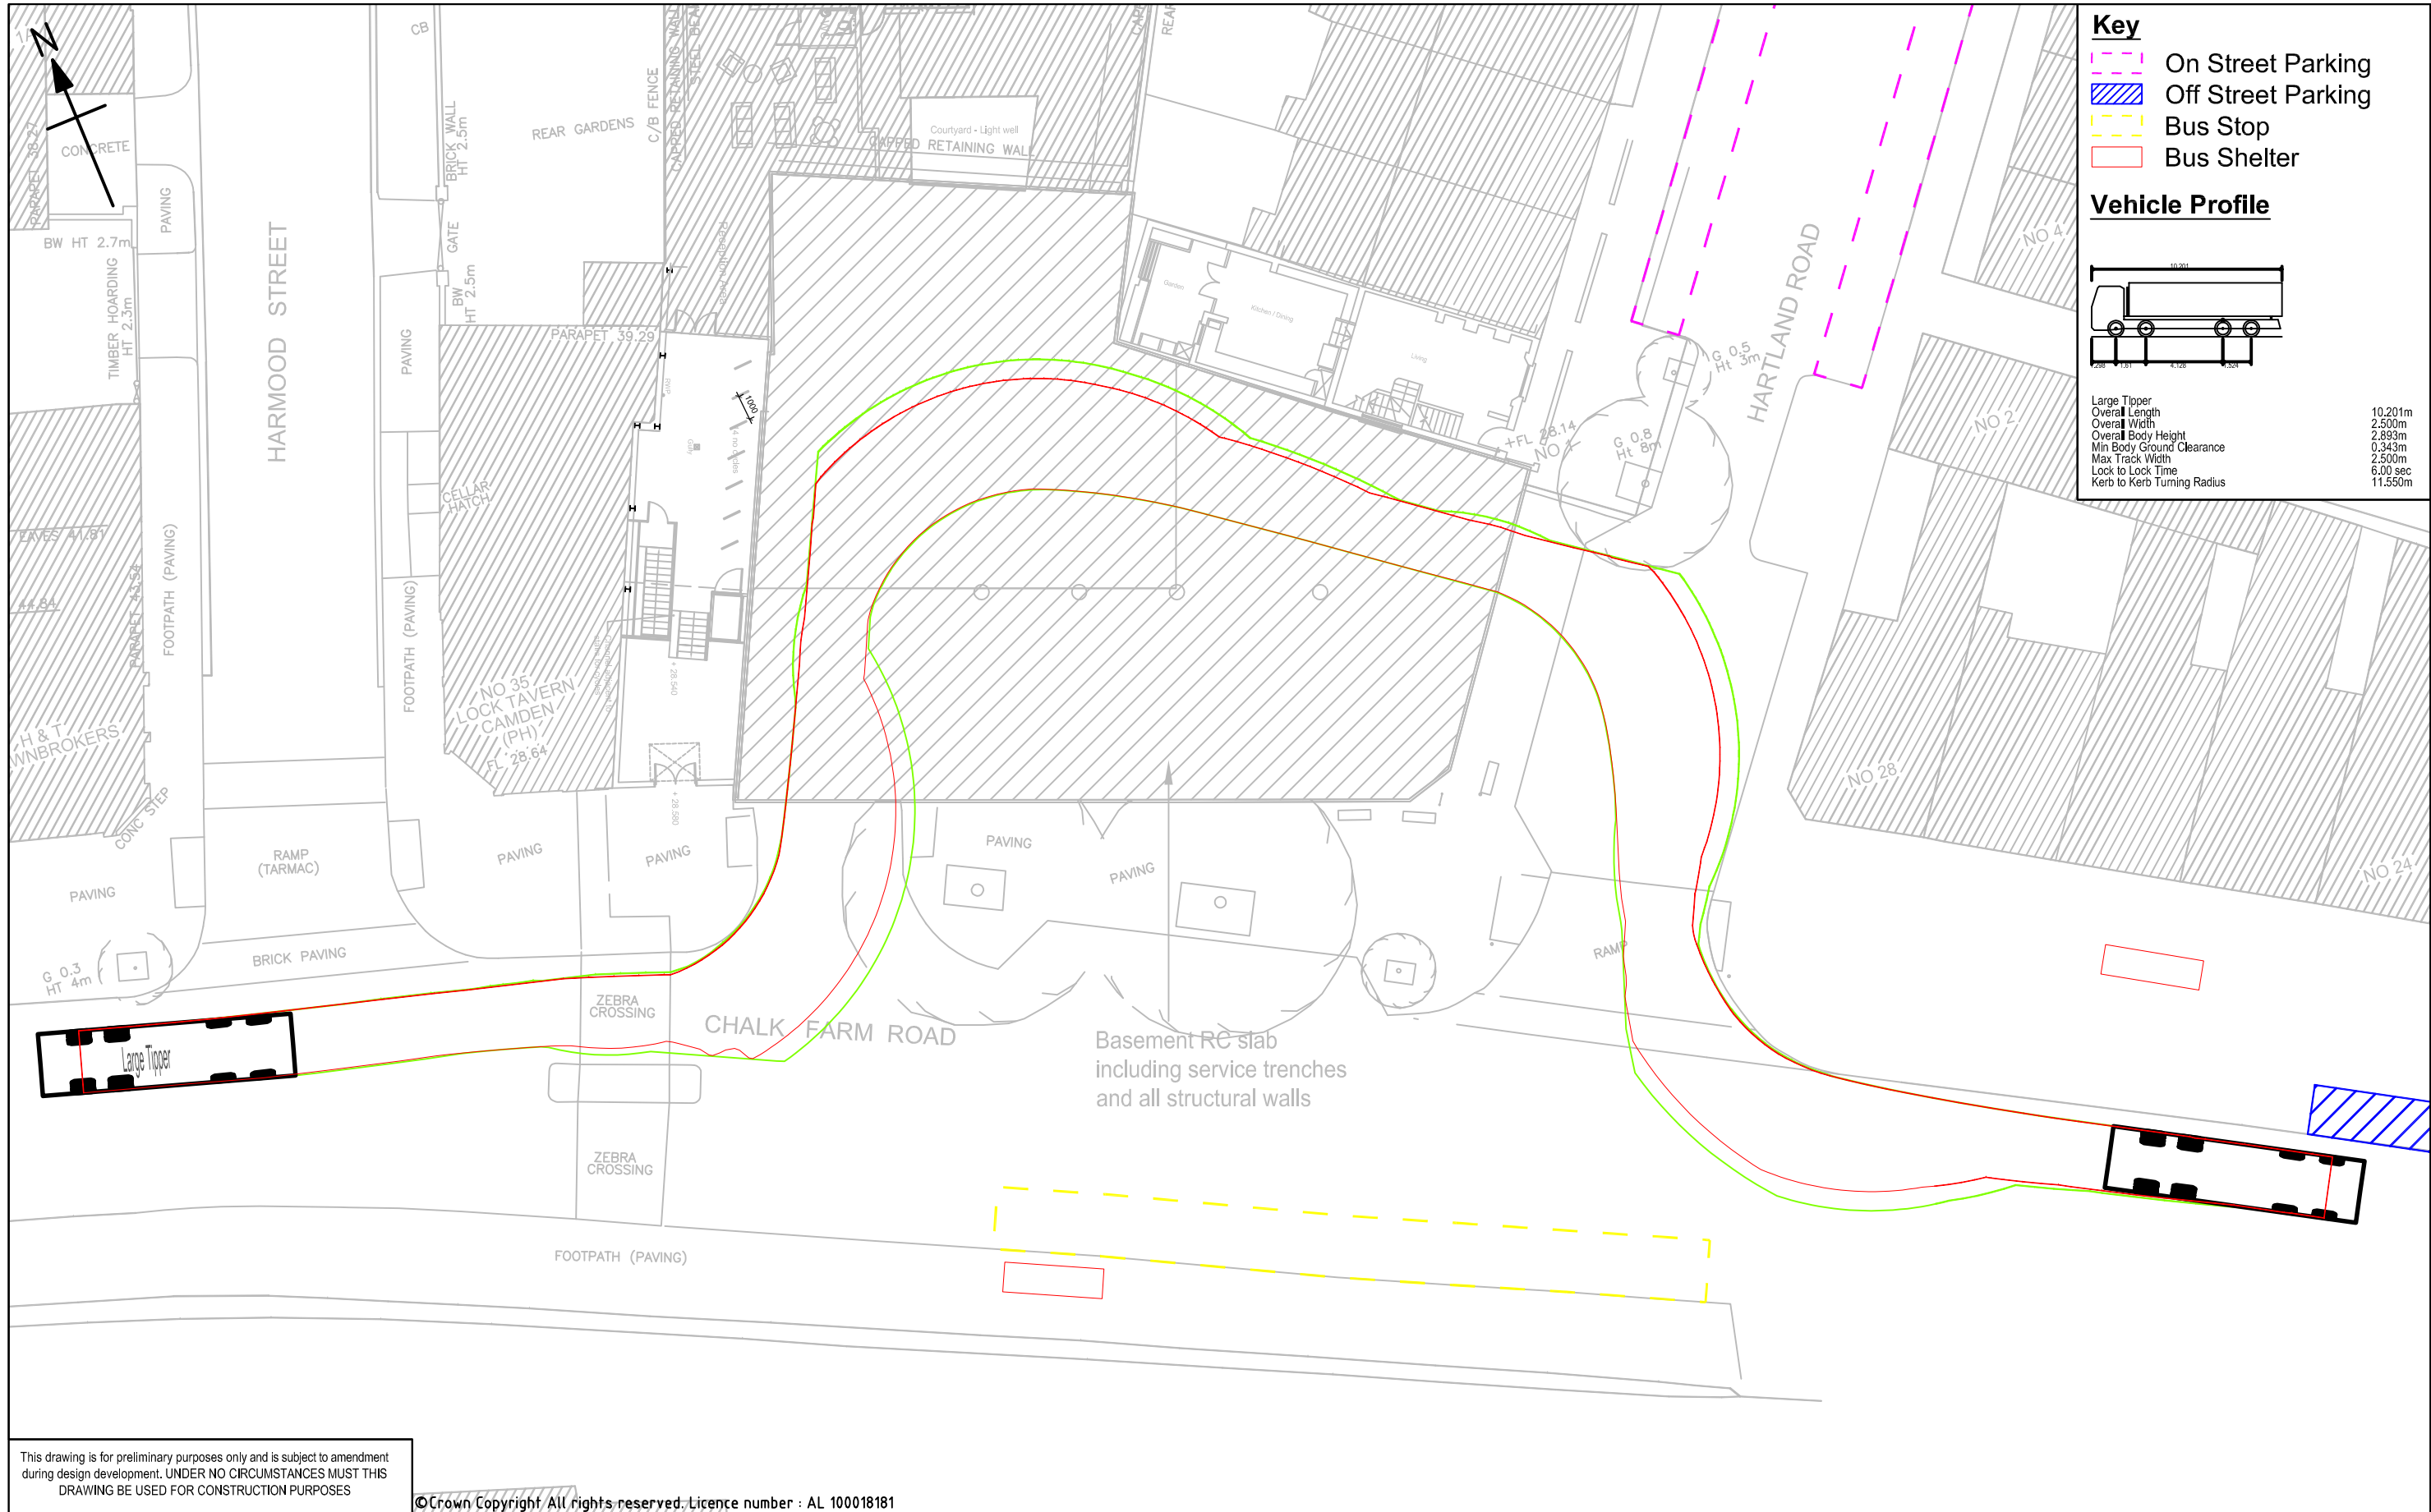

This drawing is for preliminary purposes only and is subject to amendment during design development. UNDER NO CIRCUMSTANCES MUST THIS DRAWING BE USED FOR CONSTRUCTION PURPOSES				© Crown Copyright. All rights reserved. Licence number : AL 100018181			
				Project Title	Drawing Title		
				Esso Garage Site on Chalk Farm Road	Construction Traffic Management Plan		
					Swept Path Analysis		
					008 - Basement RC Floor Slab		
					Large Tipper (10.2m)		
				Client	Purpose of issue		
				Risetall Ltd	Draft		
					Drawn	Approved	Revision
					CJB		P1
					Checked	Date	Date
					ES		30.01.12
					URS Internal Project No.		Scale @ A3
					47061404		NTS
					Drawing Number		P1
					47061404-TRA-008-001		
					This document has been prepared in accordance with the scope of URS' appointment with its client and is subject to the terms of that appointment. URS accepts no liability for any use of this document other than by its client and only for the purposes for which it was prepared and provided. Only written dimensions shall be used. © URS Infrastructure & Environment Limited		
					URS Infrastructure & Environment Limited Alexandra Court 36 Church Street Great Baddow, Chelmsford 0207 963 9900 01245 476 121 www.urscorp.eu		

Plot Date : 02/02/2012 10:26:38
File Name : P:\TRANSPORT CONSULTANCY PROJECTS\JOB FOLDERS_470 NUMBERS\4706####.JOB\47061404 - ESSO GARAGE CHALK FARM ROAD\DRAWINGS\CTMP DRAWINGS\SSO - CTMP - SWEEP PATHS - 020212




This drawing is for preliminary purposes only and is subject to amendment during design development. UNDER NO CIRCUMSTANCES MUST THIS DRAWING BE USED FOR CONSTRUCTION PURPOSES

©Crown Copyright All rights reserved. Licence number : AL 100018181

				Project Title	Drawing Title	Purpose of issue			This document has been prepared in accordance with the scope of URS' appointment with its client and is subject to the terms of that appointment. URS accepts no liability for any use of this document other than by its client and only for the purposes for which it was prepared and provided. Only written dimensions shall be used. © URS Infrastructure & Environment Limited	URS Infrastructure & Environment Limited Alexandra Court 36 Church Street Great Baddow, Chelmsford 0207 963 9900 01245 476 121 www.urscorp.eu		
				Esso Garage Site on Chalk Farm Road		Draft						
						Drawn	Approved	Revision				
						CJB		P1				
Draft	CJB	01.02.12	P1	Client	Checked	Date	Date					
	ES				ES		01.02.12					
Revision Details	By	Date	Suffix		URS Internal Project No.		Scale @ A3					
	Check			Risetall Ltd		47061404	NTS	Drawing Number	P1			
								47061404-TRA-008-002				

Plot Date : 02/02/2012 10:26:42
File Name : P:\TRANSPORT CONSULTANCY PROJECTS\JOB FOLDERS_470 NUMBERS\4706####.JOB\47061404 - ESSO GARAGE CHALK FARM ROAD\DRAWINGS\CTMP - SWEEP PATHS - 020212

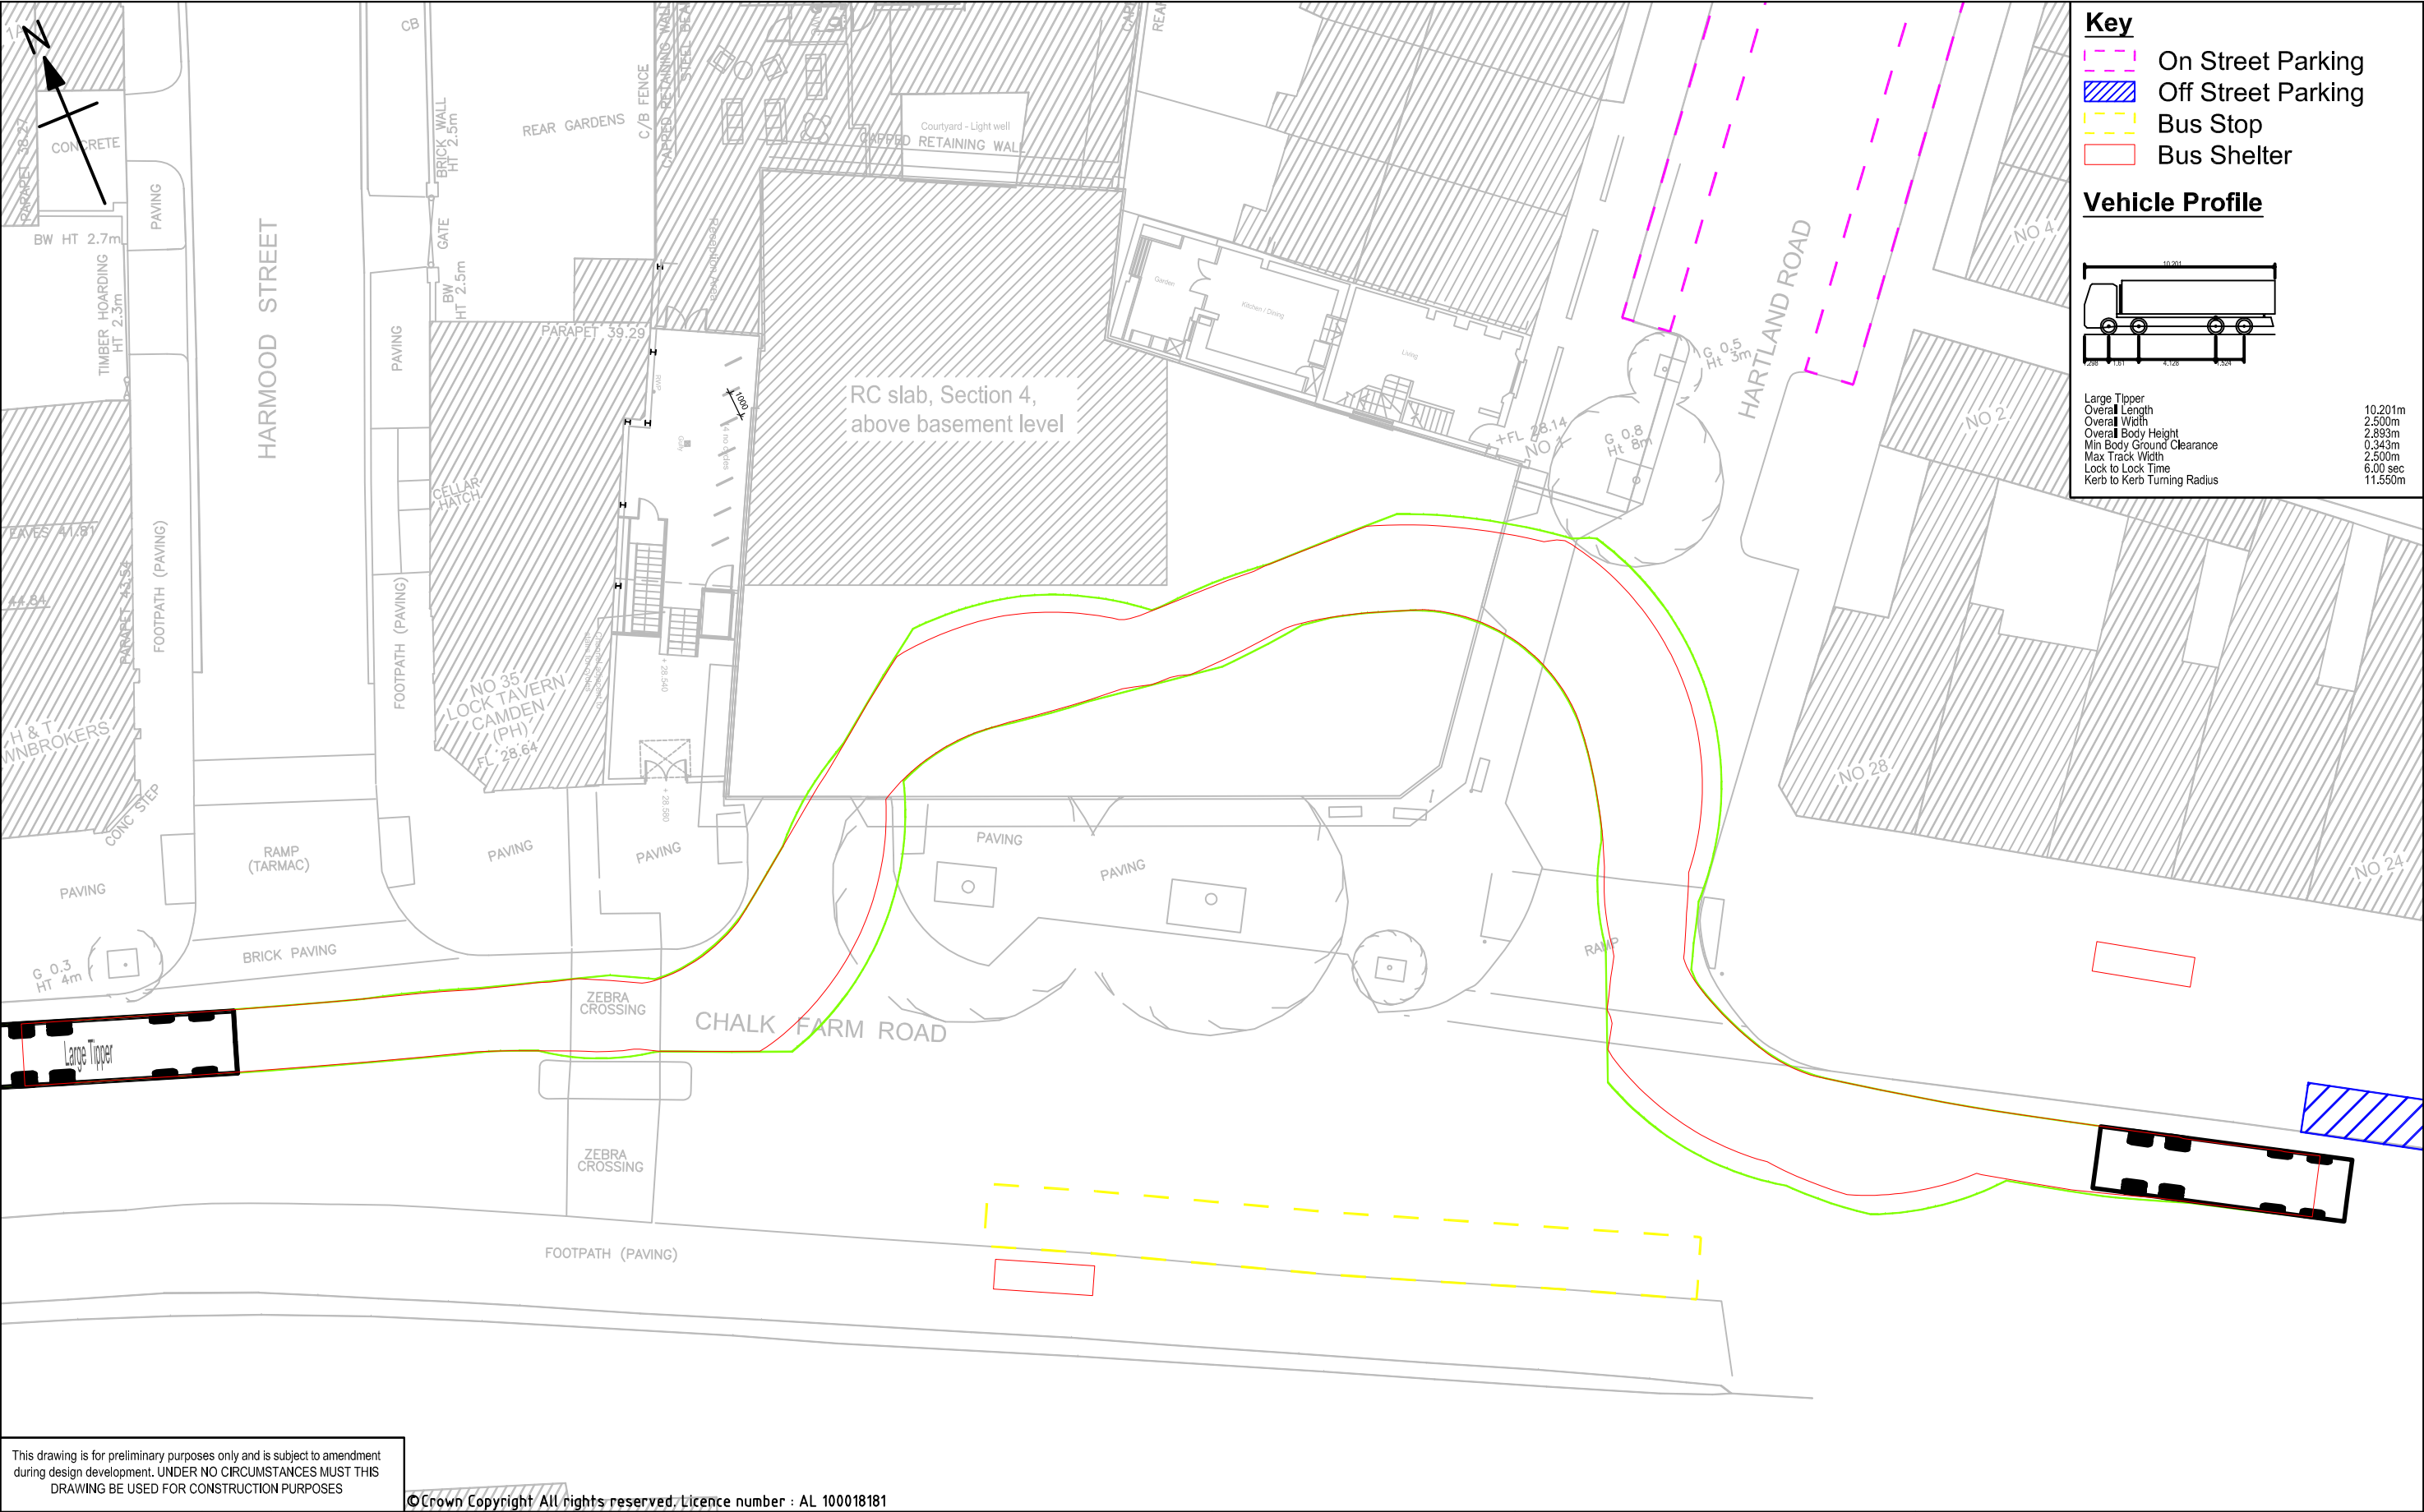


This drawing is for preliminary purposes only and is subject to amendment during design development. UNDER NO CIRCUMSTANCES MUST THIS DRAWING BE USED FOR CONSTRUCTION PURPOSES			
Draft	CJB ES	30.01.12	P1
Revision Details	By Check	Date	Suffix

© Crown Copyright All rights reserved. Licence number : AL 100018181

Project Title	Drawing Title Construction Traffic Management Plan Swept Path Analysis 009 - RC Slab Above Basement Void, Section 4 Large Tipper (10.2m)	Purpose of issue			This document has been prepared in accordance with the scope of URS' appointment with its client and is subject to the terms of that appointment. URS accepts no liability for any use of this document other than by its client and only for the purposes for which it was prepared and provided. Only written dimensions shall be used. © URS Infrastructure & Environment Limited	URS Infrastructure & Environment Limited Alexandra Court 36 Church Street Great Baddow, Chelmsford 0207 963 9900 01245 476 121 www.urscorp.eu	
Esso Garage Site on Chalk Farm Road		Draft					
Client		Drawn CJB	Approved	Revision P1			
		Checked ES	Date	Date 30.01.12			
		URS Internal Project No. 47061404		Scale @ A3 NTS			
Risetall Ltd	Drawing Number 47061404-TRA-009-001		P1				

Plot Date : 02/02/2012 10:26:48
File Name : P:\TRANSPORT CONSULTANCY PROJECTS\JOB FOLDERS_470 NUMBERS\4706####.JOB\47061404 - ESSO GARAGE CHALK FARM ROAD\DRAWINGS\CTMP DRAWINGS\SSO - CTMP - SWEEP PATHS - 020212

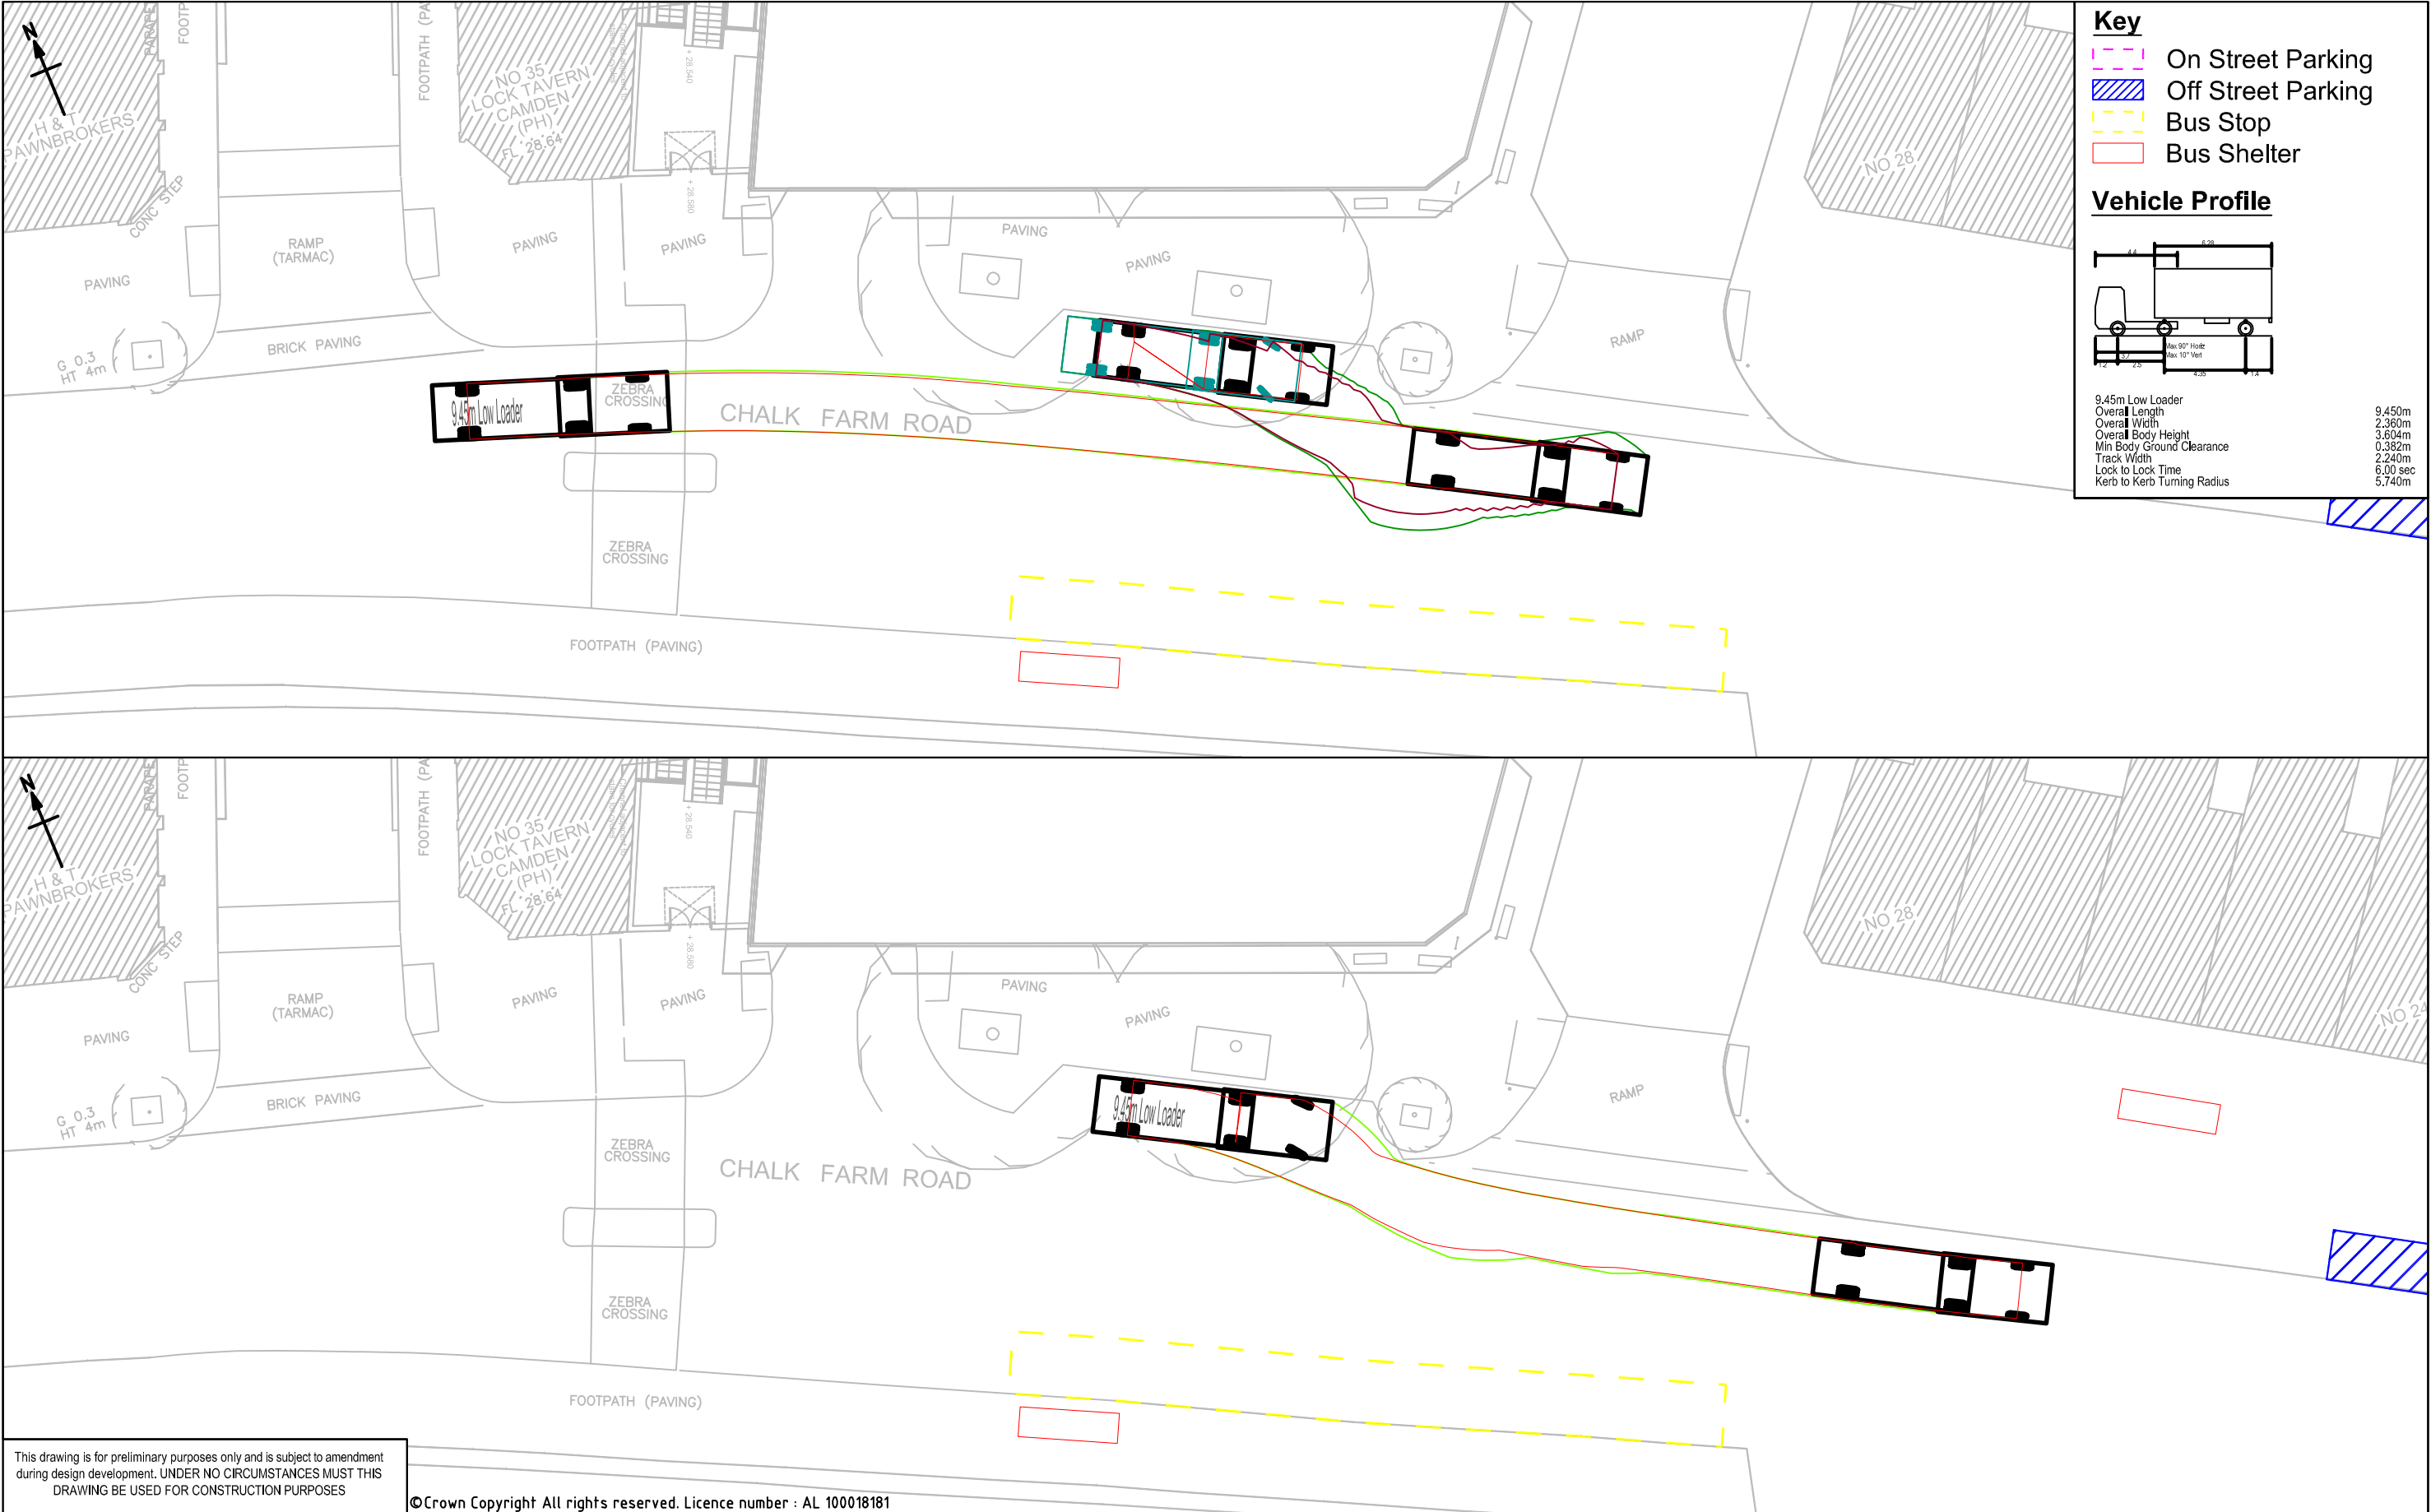


This drawing is for preliminary purposes only and is subject to amendment during design development. UNDER NO CIRCUMSTANCES MUST THIS DRAWING BE USED FOR CONSTRUCTION PURPOSES

©Crown Copyright All rights reserved. Licence number : AL 100018181

				Project Title	Drawing Title	Purpose of issue			This document has been prepared in accordance with the scope of URS' appointment with its client and is subject to the terms of that appointment. URS accepts no liability for any use of this document other than by its client and only for the purposes for which it was prepared and provided. Only written dimensions shall be used. © URS Infrastructure & Environment Limited	URS Infrastructure & Environment Limited Alexandra Court 36 Church Street Great Baddow, Chelmsford 0207 963 9900 01245 476 121 www.urscorp.eu		
				Esso Garage Site on Chalk Farm Road	Construction Traffic Management Plan Swept Path Analysis	Draft						
					009 - RC Slab Above Basement Void, Section 4	Drawn CJB	Approved	Revision P1				
					Low Loader (9.45m)	Checked ES	Date	Date 01.02.12				
Draft	CJB ES	01.02.12	P1	Client		URS Internal Project No. 47061404			Scale @ A3 NTS	Drawing Number 47061404-TRA-009-002	P1	
Revision Details	By Check	Date	Suffix	Risetall Ltd								

Plot Date : 02/02/2012 10:26:53
File Name : P:\TRANSPORT CONSULTANCY PROJECTS\JOB FOLDERS_470 NUMBERS\4706#### JOBS\47061404 - ESSO GARAGE CHALK FARM ROAD\DRAWINGS\CTMP DRAWINGS\CTMP - SWEEP PATHS - 02012

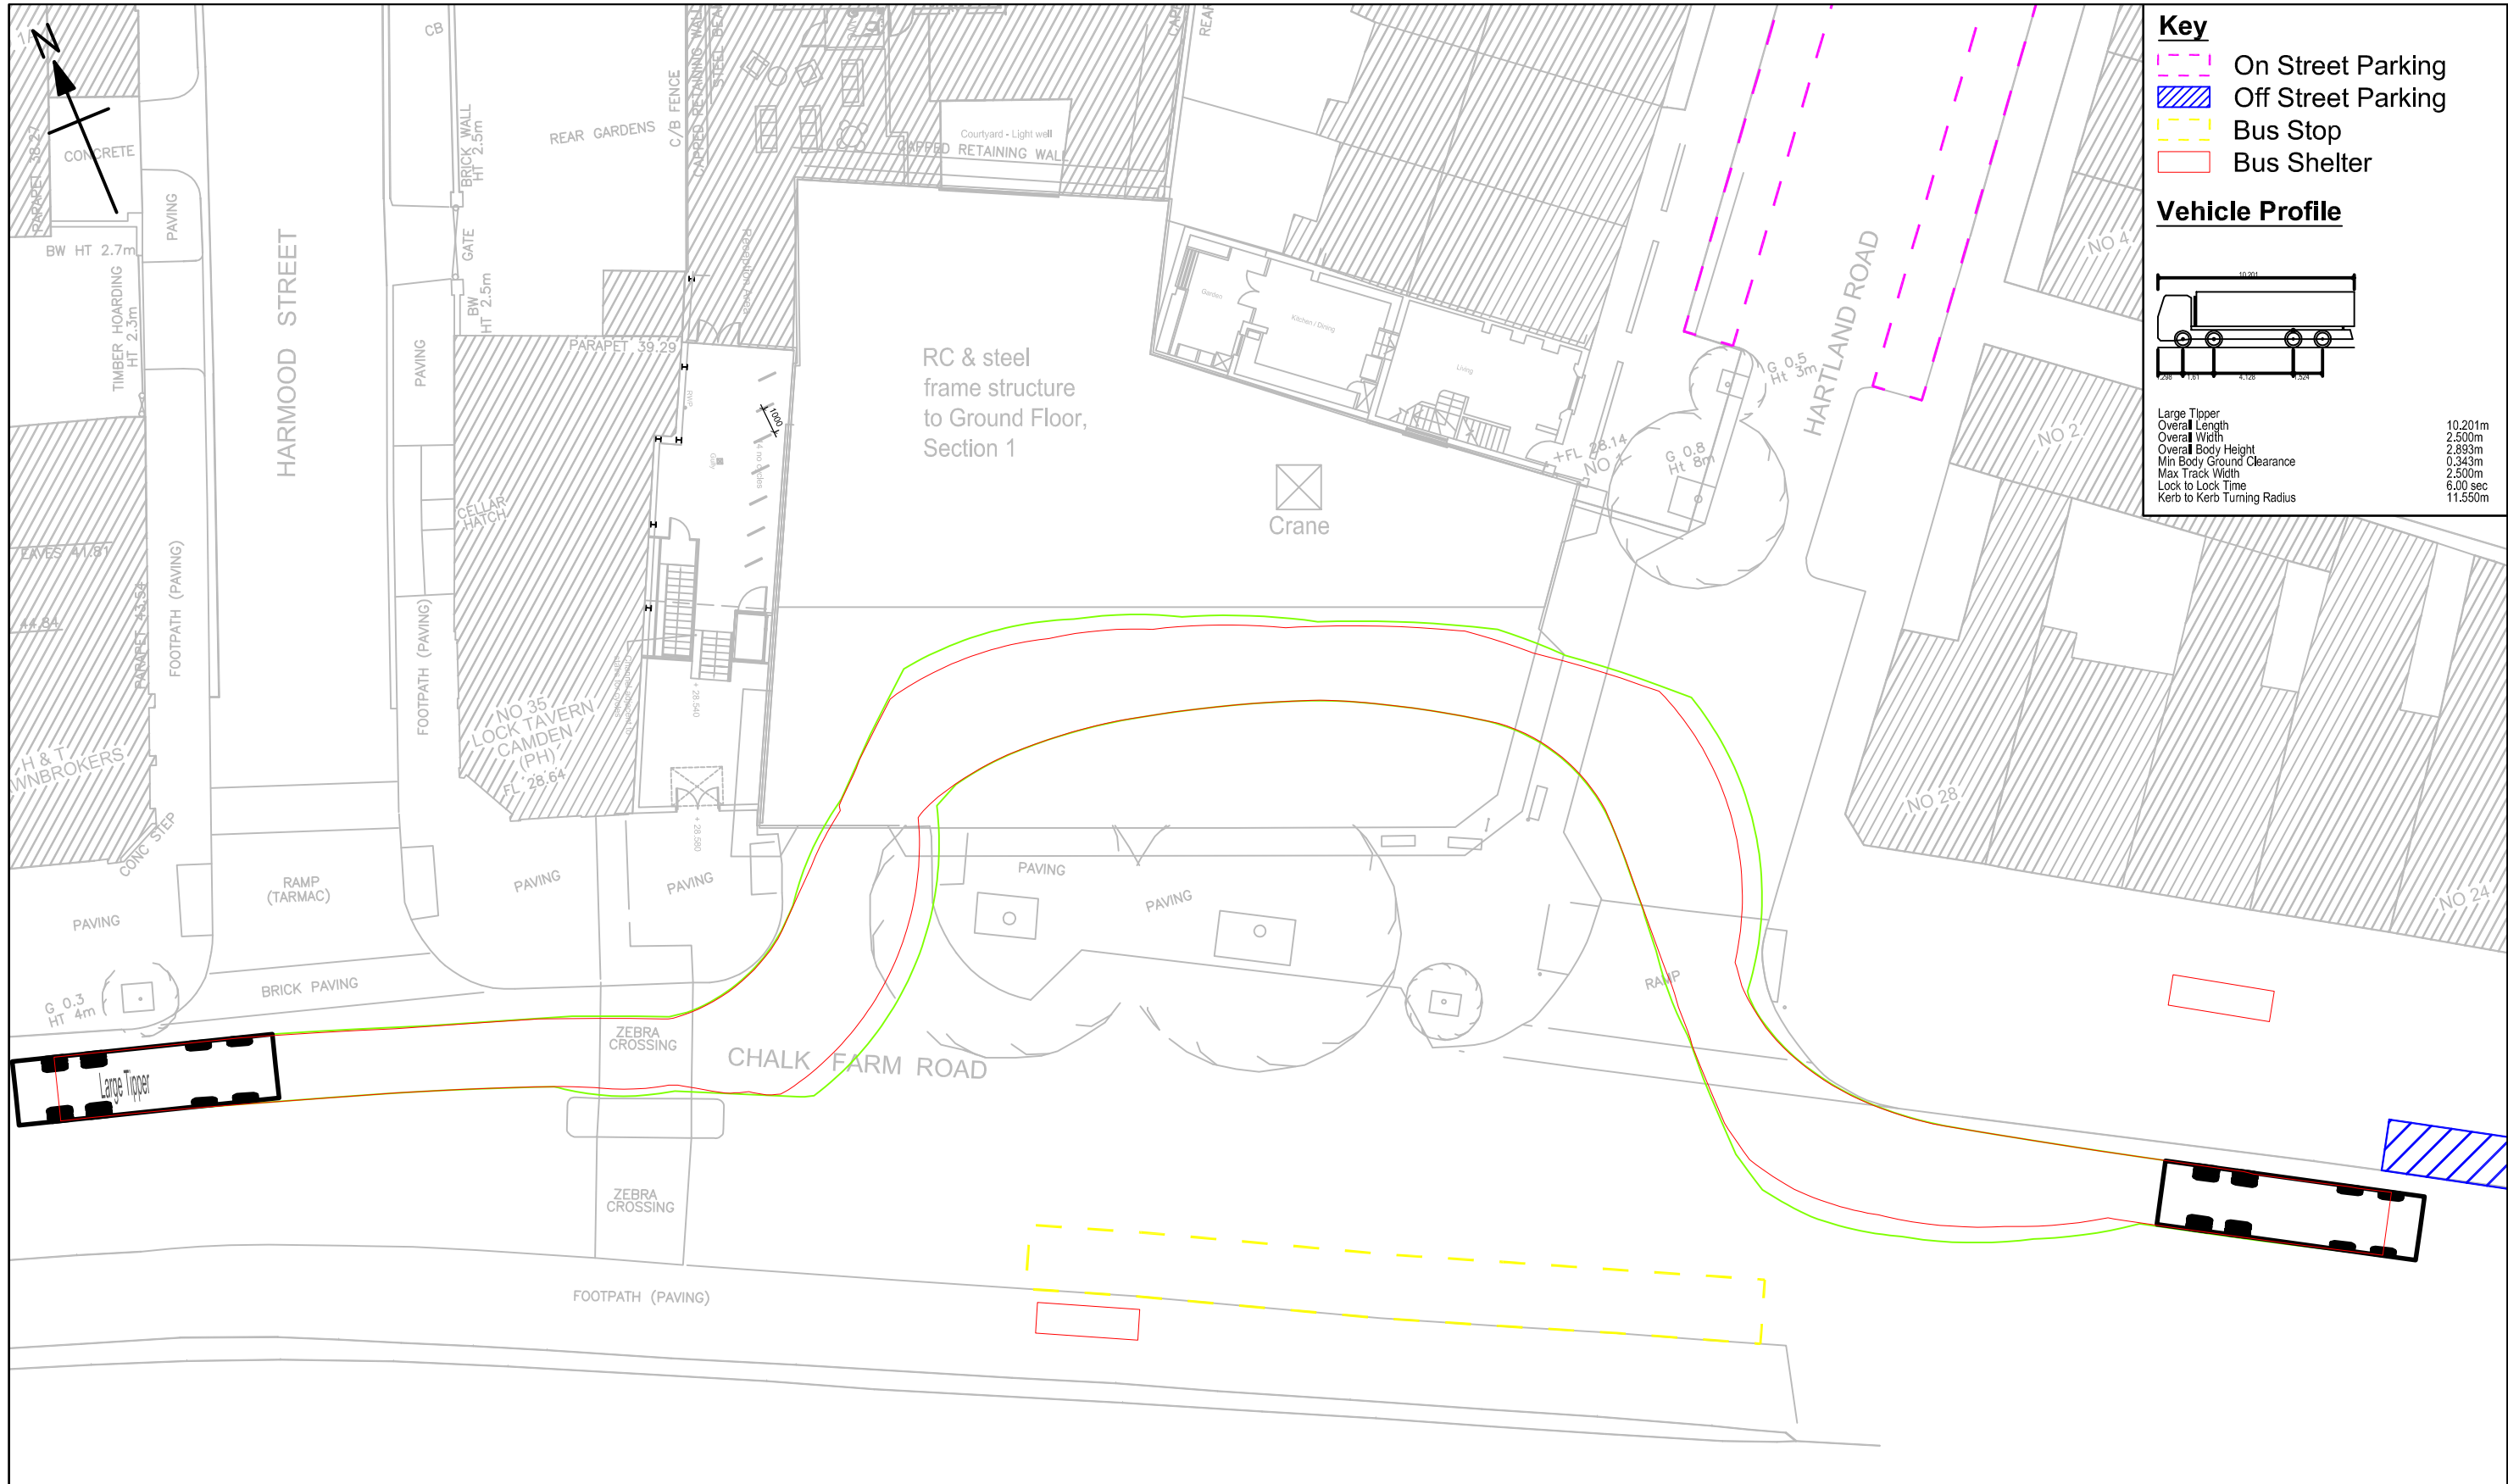


This drawing is for preliminary purposes only and is subject to amendment during design development. UNDER NO CIRCUMSTANCES MUST THIS DRAWING BE USED FOR CONSTRUCTION PURPOSES

©Crown Copyright All rights reserved. Licence number : AL 100018181

				Project Title Esso Garage Site on Chalk Farm Road	Drawing Title Construction Traffic Management Plan Swept Path Analysis 010 - RC & Steel Frame Above Grnd Lev, Sec. 1 Large Tipper (10.2m)	Purpose of issue Draft			This document has been prepared in accordance with the scope of URS' appointment with its client and is subject to the terms of that appointment. URS accepts no liability for any use of this document other than by its client and only for the purposes for which it was prepared and provided. Only written dimensions shall be used. © URS Infrastructure & Environment Limited	URS Infrastructure & Environment Limited Alexandra Court 36 Church Street Great Baddow, Chelmsford 0207 963 9900 01245 476 121 www.urscorp.eu		
Draft	CJB ES	30.01.12	P1	Client	Checked ES	Date 30.01.12	Revision P1					
Revision Details	By Check	Date	Suffix	Risetall Ltd	URS Internal Project No. 47061404	Scale @ A3 NTS						
Drawing Number 47061404-TRA-010-001			P1									

Plot Date : 02/02/2012 10:26:58
File Name : P:\TRANSPORT CONSULTANCY PROJECTS\JOB FOLDERS_470 NUMBERS\4706####.JOB\47061404 - ESSO GARAGE CHALK FARM ROAD\DRAWINGS\CTMP DRAWINGS\SSO - CTMP - SWEEP PATHS - 020212

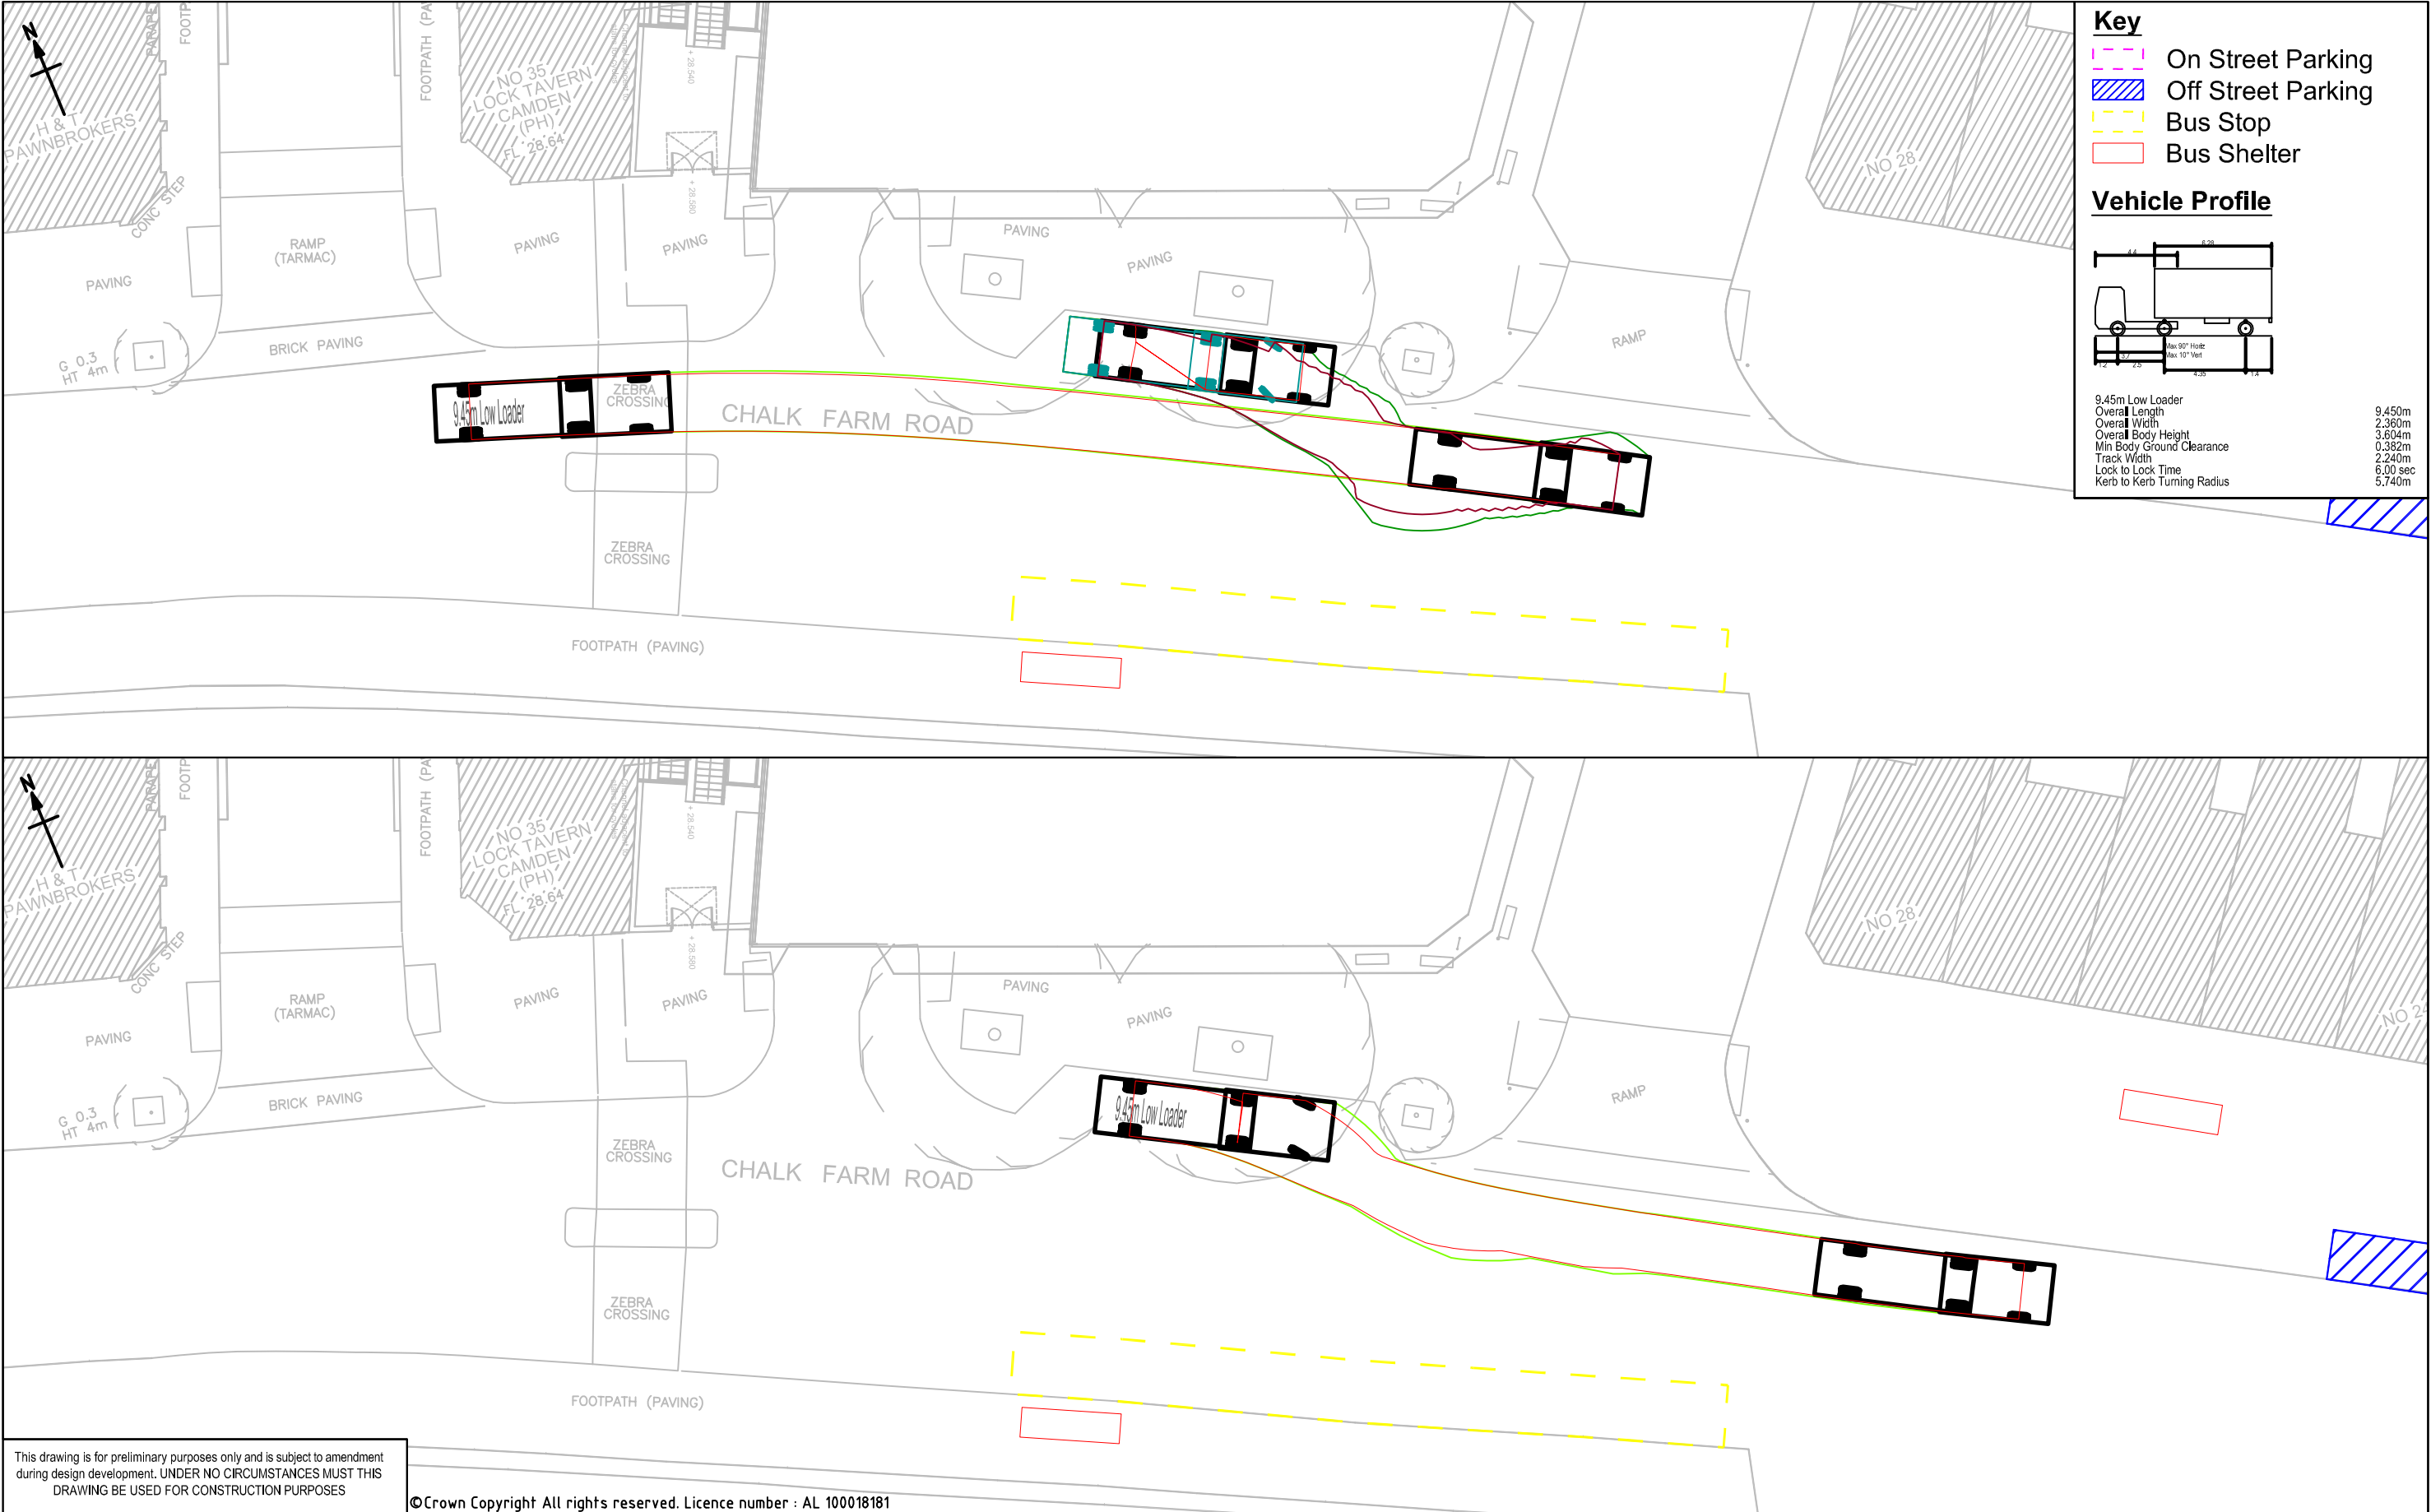


This drawing is for preliminary purposes only and is subject to amendment during design development. UNDER NO CIRCUMSTANCES MUST THIS DRAWING BE USED FOR CONSTRUCTION PURPOSES

©Crown Copyright All rights reserved. Licence number : AL 100018181

				Project Title Esso Garage Site on Chalk Farm Road	Drawing Title Construction Traffic Management Plan Swept Path Analysis 010 - RC & Steel Frame Above Grnd Lev, Sec. 1 Low Loader (9.45m)	Purpose of issue Draft Drawn CJB Checked ES URS Internal Project No. 47061404 Approved Date Scale @ A3 NTS Revision P1 Date 01.02.12	This document has been prepared in accordance with the scope of URS' appointment with its client and is subject to the terms of that appointment. URS accepts no liability for any use of this document other than by its client and only for the purposes for which it was prepared and provided. Only written dimensions shall be used. © URS Infrastructure & Environment Limited	URS Infrastructure & Environment Limited Alexandra Court 36 Church Street Great Baddow, Chelmsford 0207 963 9900 01245 476 121 www.urscorp.eu	URS	
Draft	CJB ES	01.02.12	P1	Client						
Revision Details	By Check	Date	Suffix	Risetall Ltd				Drawing Number 47061404-TRA-010-002	P1	

Plot Date : 02/02/2012 10:27:03
File Name : P:\TRANSPORT CONSULTANCY PROJECTS\JOB FOLDERS_470 NUMBERS\4706####.JOB\47061404 - ESSO GARAGE CHALK FARM ROAD\DRAWINGS\CTMP DRAWINGS\SSO - CTMP - SWEEP PATHS - 020212

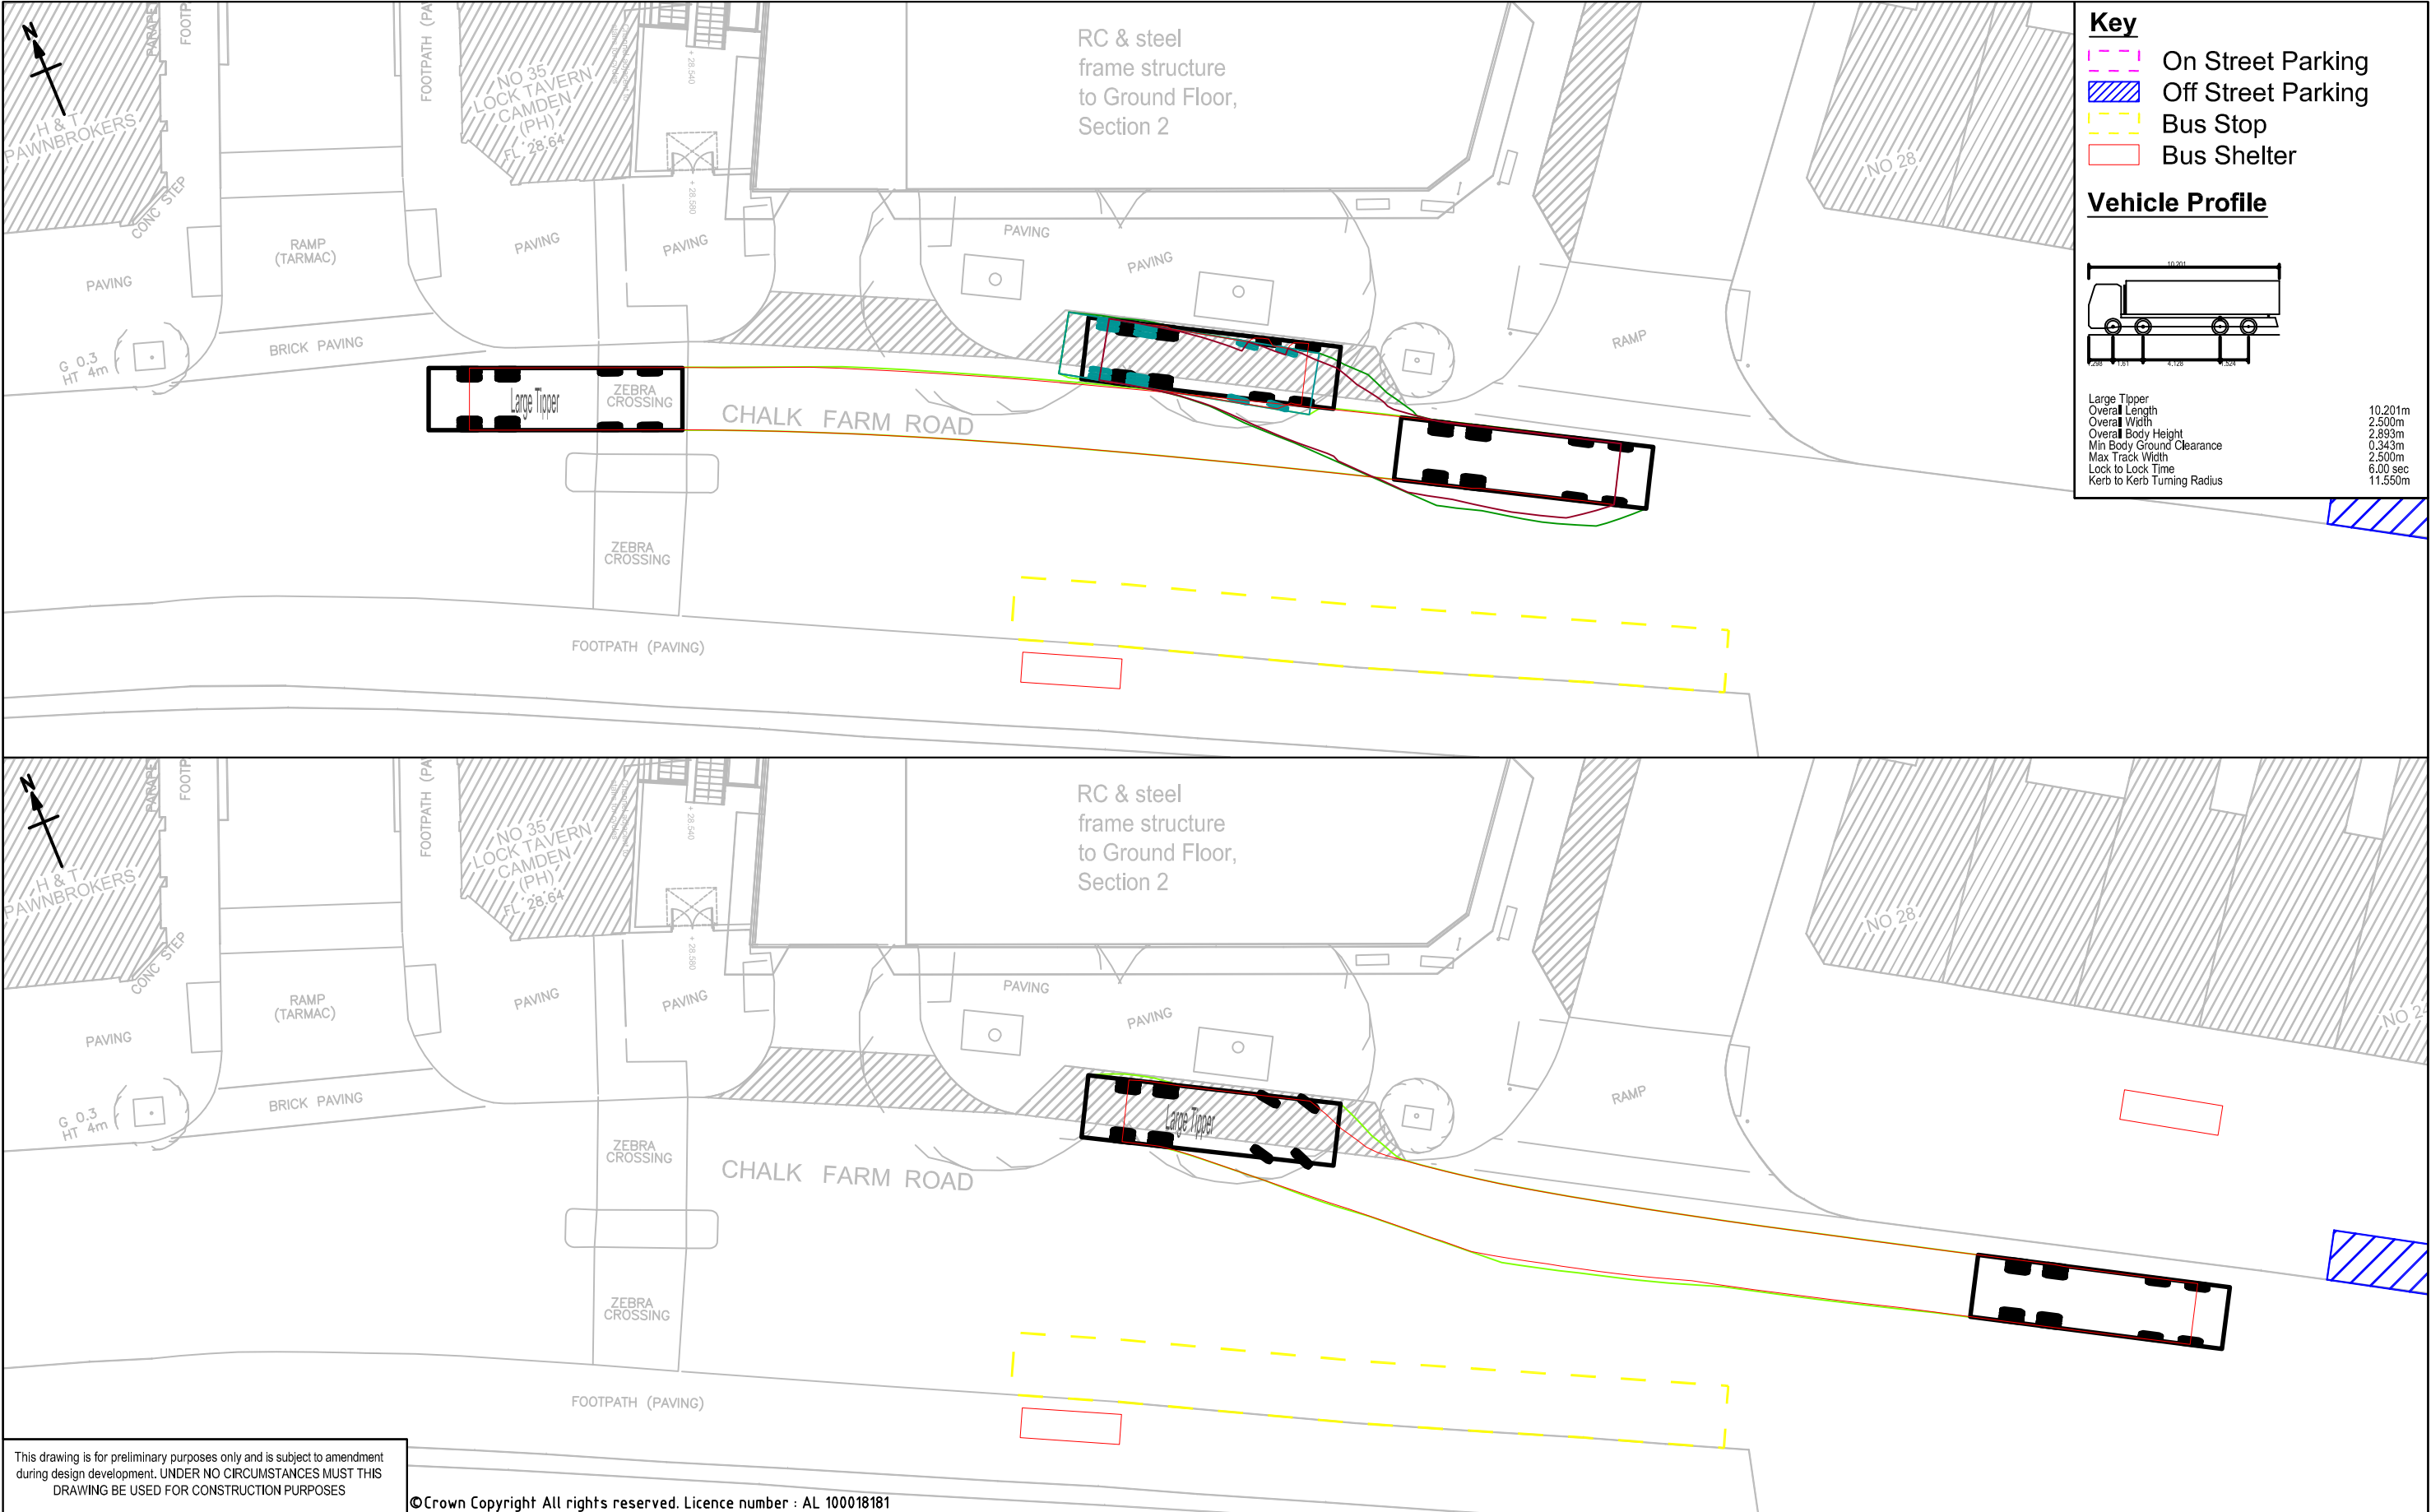


This drawing is for preliminary purposes only and is subject to amendment during design development. UNDER NO CIRCUMSTANCES MUST THIS DRAWING BE USED FOR CONSTRUCTION PURPOSES

©Crown Copyright All rights reserved. Licence number : AL 100018181

				Project Title	Drawing Title	Purpose of issue			This document has been prepared in accordance with the scope of URS' appointment with its client and is subject to the terms of that appointment. URS accepts no liability for any use of this document other than by its client and only for the purposes for which it was prepared and provided. Only written dimensions shall be used. © URS Infrastructure & Environment Limited	URS Infrastructure & Environment Limited Alexandra Court 36 Church Street Great Baddow, Chelmsford 0207 963 9900 01245 476 121 www.urscorp.eu URS	
			Esso Garage Site on Chalk Farm Road	Construction Traffic Management Plan		Draft					
				Swept Path Analysis		Drawn	Approved	Revision			
				011 - RC & Steel Frame Above Grnd Lev, Sec. 2	CJB		P1				
					Checked	Date	Date				
				Client	ES		01.02.12				
				Risetall Ltd	Large Tipper (10.2m)	URS Internal Project No. 47061404		Scale @ A3 NTS	Drawing Number 47061404-TRA-011-001	P1	
Draft	CJB	01.02.12	P1								
	ES										
Revision Details	By	Date	Suffix								
	Check										

Plot Date : 02/02/2012 10:27:08
File Name : P:\TRANSPORT CONSULTANCY PROJECTS\JOB FOLDERS_470 NUMBERS\4706####.JOB\47061404 - ESSO GARAGE CHALK FARM ROAD\DRAWINGS\CTMP DRAWINGS\SSO - CTMP - SWEEP PATHS - 020212

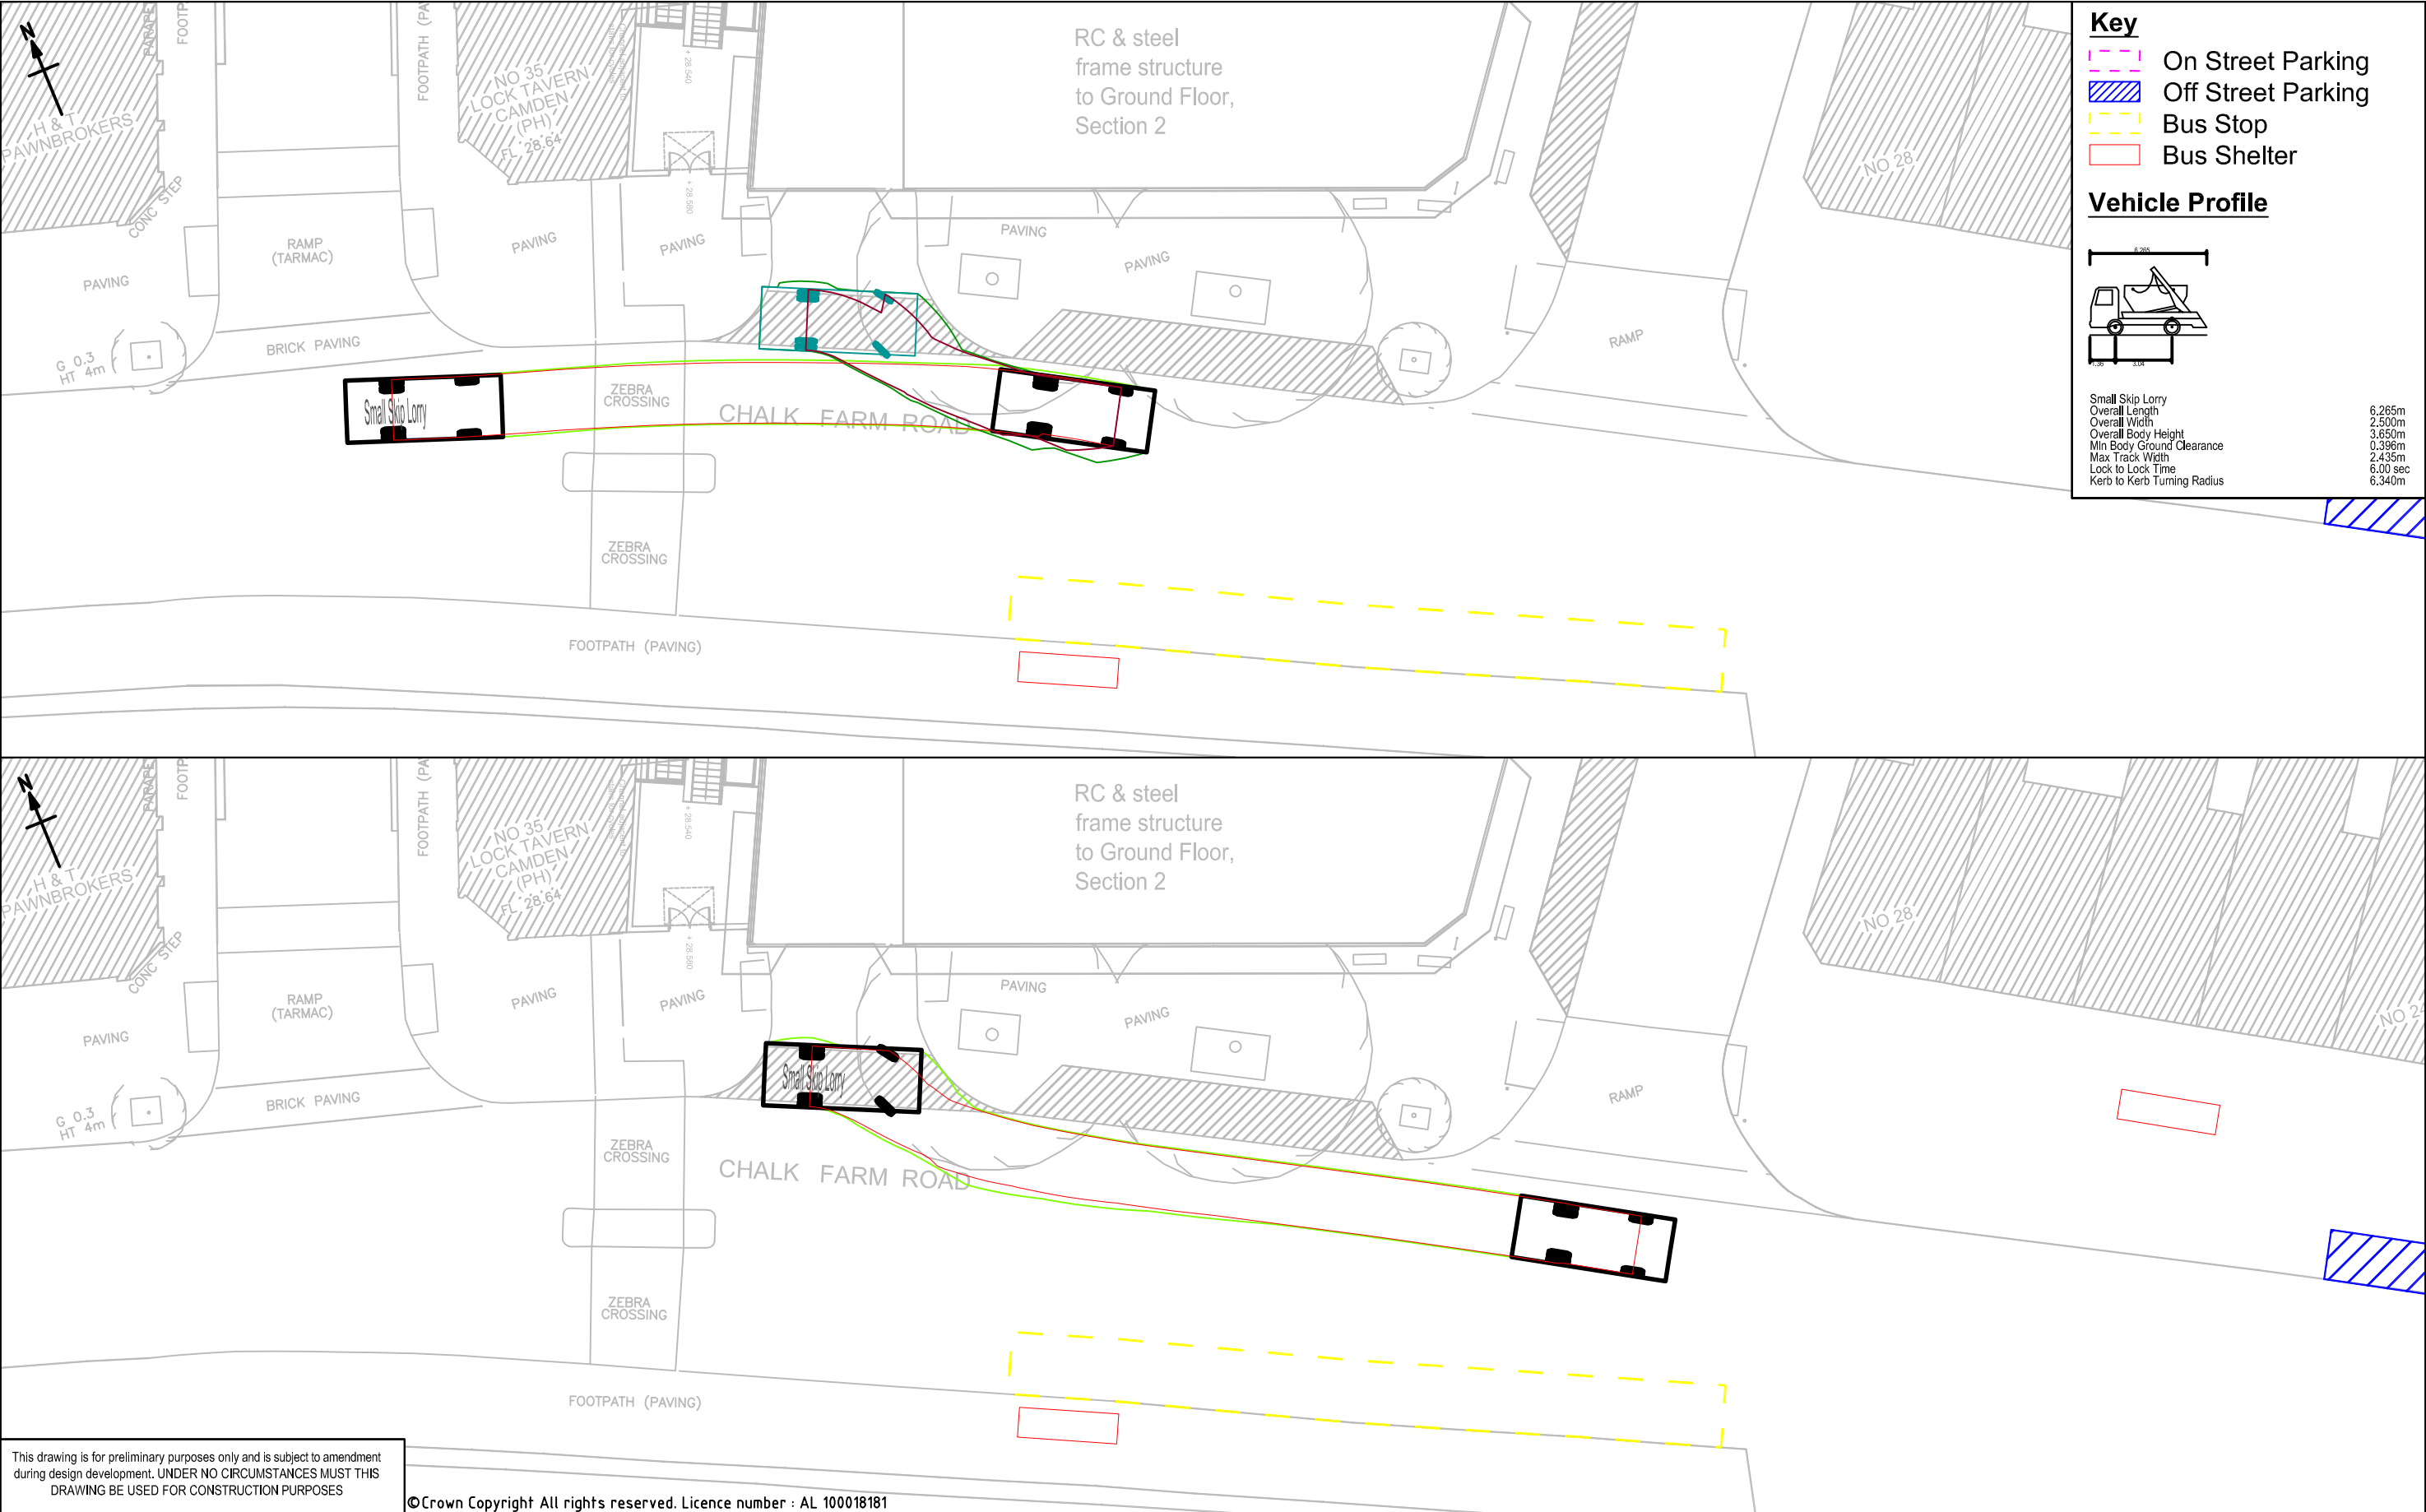


This drawing is for preliminary purposes only and is subject to amendment during design development. UNDER NO CIRCUMSTANCES MUST THIS DRAWING BE USED FOR CONSTRUCTION PURPOSES

©Crown Copyright All rights reserved. Licence number : AL 100018181

				Project Title	Drawing Title	Purpose of issue			This document has been prepared in accordance with the scope of URS' appointment with its client and is subject to the terms of that appointment. URS accepts no liability for any use of this document other than by its client and only for the purposes for which it was prepared and provided. Only written dimensions shall be used. © URS Infrastructure & Environment Limited	URS Infrastructure & Environment Limited Alexandra Court 36 Church Street Great Baddow, Chelmsford 0207 963 9900 01245 476 121 www.urscorp.eu URS	
				Esso Garage Site on Chalk Farm Road		Draft					
						Drawn CJB	Approved	Revision P1			
Draft	CJB ES	01.02.12	P1	Client	Checked ES	Date	Date 01.02.12				
Revision Details	By Check	Date	Suffix	Risetall Ltd	URS Internal Project No. 47061404		Scale @ A3 NTS	Drawing Number 47061404-TRA-011-002			
				Construction Traffic Management Plan Swept Path Analysis 011 - RC & Steel Frame Above Grnd Lev, Sec. 2 Small Skip Lorry (6.2m)							

Plot Date : 02/02/2012 10:27:13
File Name : P:\TRANSPORT CONSULTANCY PROJECTS\JOB FOLDERS_470 NUMBERS\4706####.JOB\47061404 - ESSO GARAGE CHALK FARM ROAD\DRAWINGS\CTMP DRAWINGS\SSO - CTMP - SWEEP PATHS - 020212

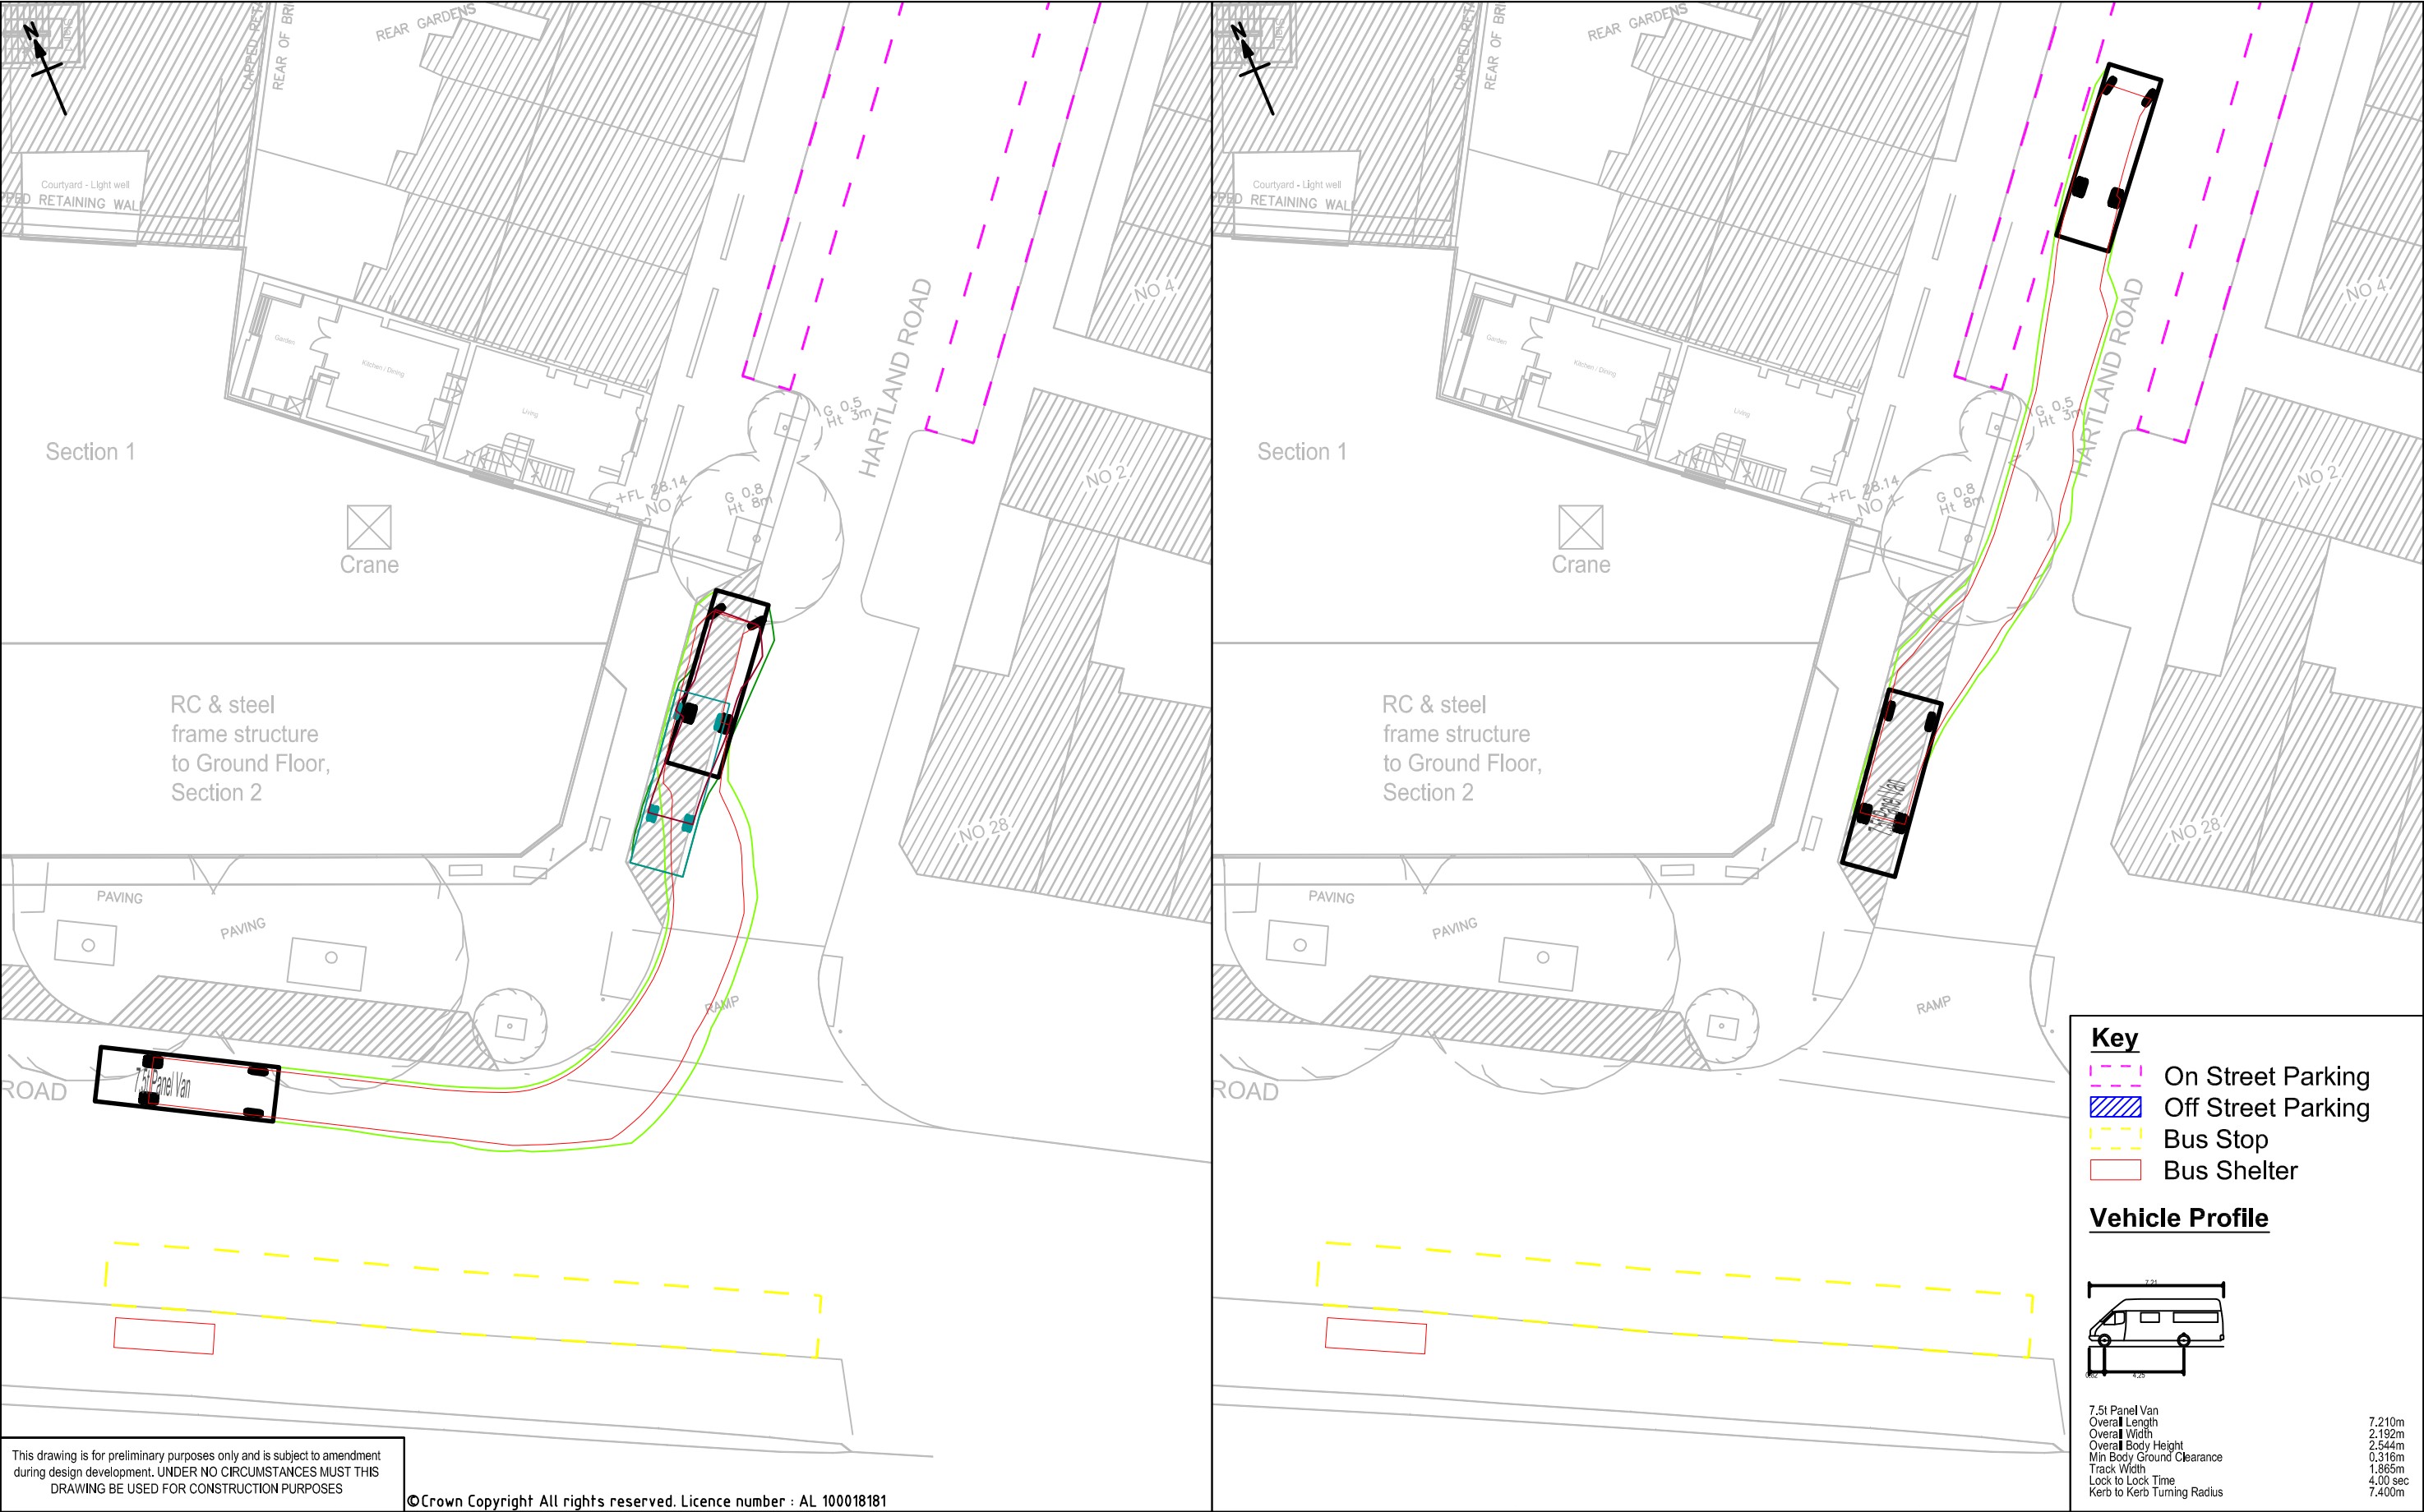

This drawing is for preliminary purposes only and is subject to amendment during design development. UNDER NO CIRCUMSTANCES MUST THIS DRAWING BE USED FOR CONSTRUCTION PURPOSES

©Crown Copyright All rights reserved. Licence number : AL 100018181

				Project Title	Drawing Title	Purpose of issue			This document has been prepared in accordance with the scope of URS' appointment with its client and is subject to the terms of that appointment. URS accepts no liability for any use of this document other than by its client and only for the purposes for which it was prepared and provided. Only written dimensions shall be used. © URS Infrastructure & Environment Limited	Drawing Number 47061404-TRA-011-003	P1
			Esso Garage Site on Chalk Farm Road	Client		Draft					
						Drawn CJB	Approved	Revision P1			
	Draft	CJB ES	01.02.12	P1	011 - RC & Steel Frame Above Grnd Lev, Sec. 2 7.5T Panel Van (7.2m)	Checked ES	Date	Date 01.02.12			
	Revision Details	By Check	Date	Suffix		URS Internal Project No. 47061404	Scale @ A3 NTS				
URS Infrastructure & Environment Limited Alexandra Court 36 Church Street Great Baddow, Chelmsford 0207 963 9900 01245 476 121 www.urscorp.eu URS											