


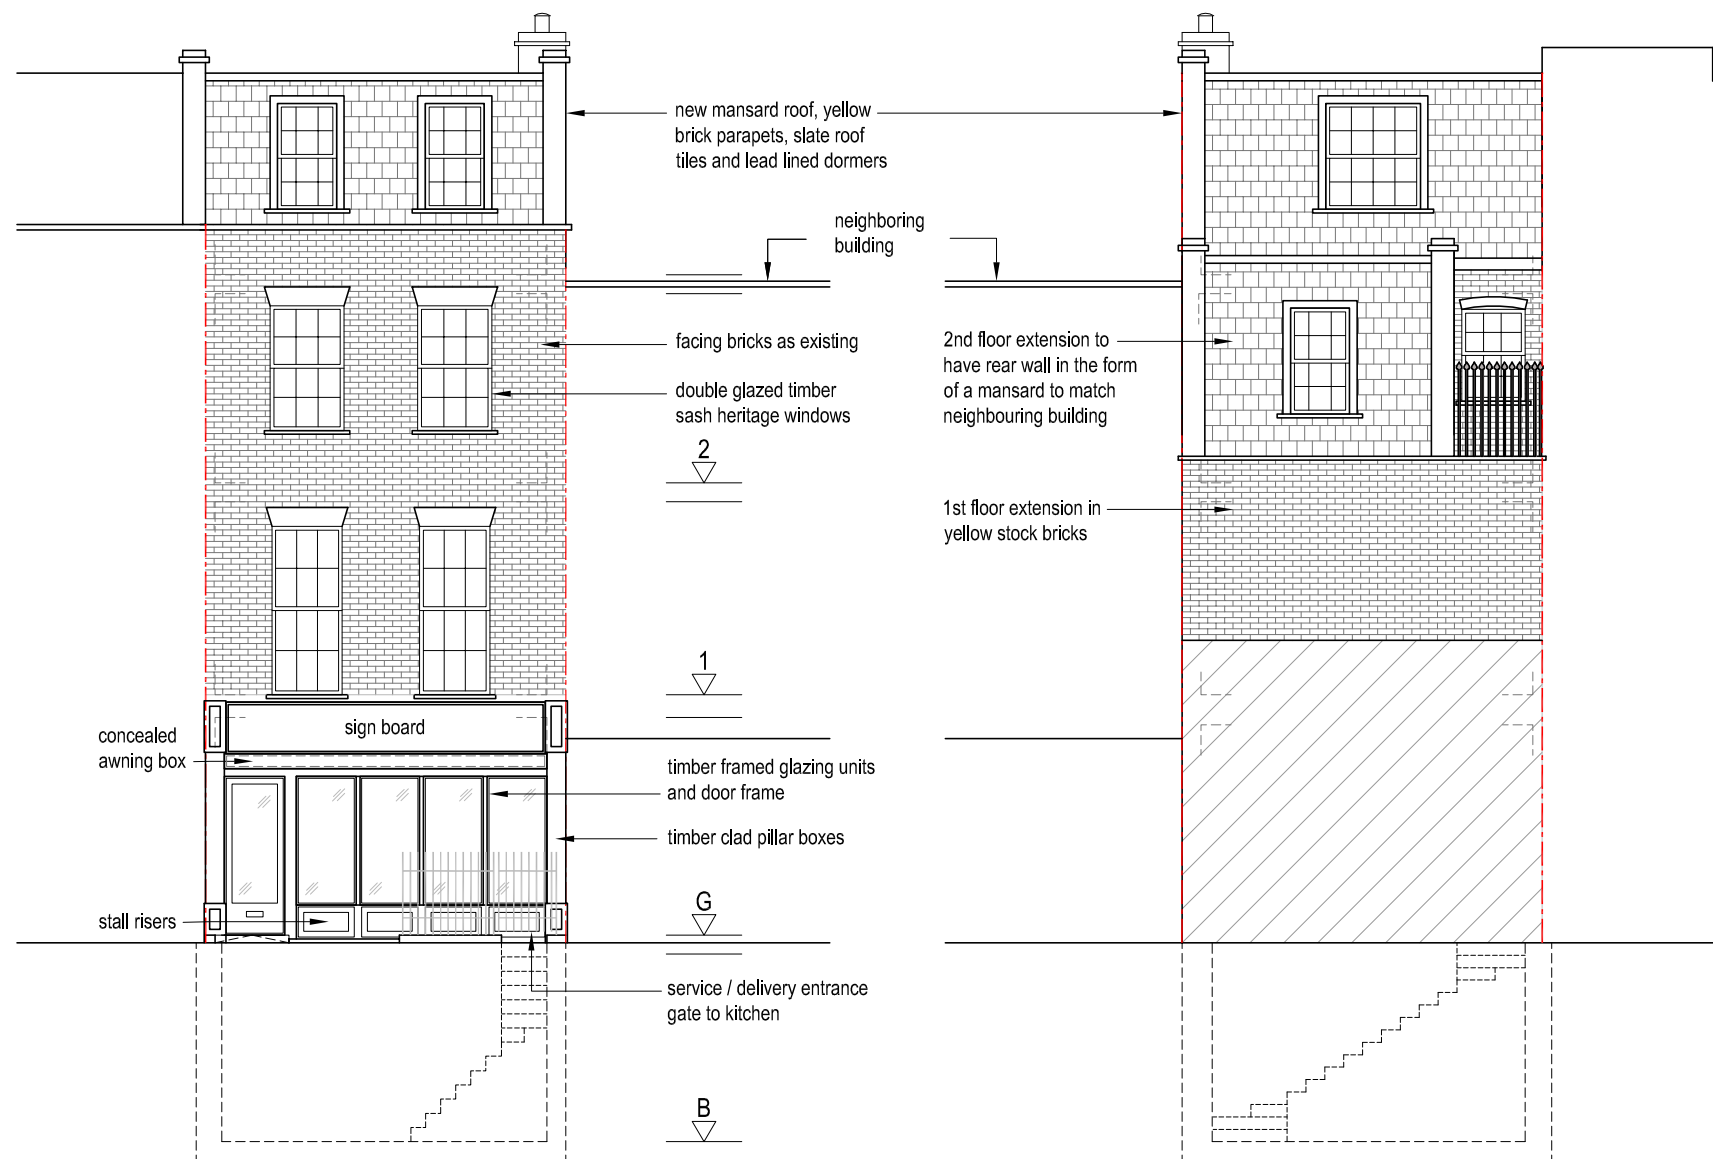


Proposed Front

scale 1:100

Proposed Rear

scale 1:100

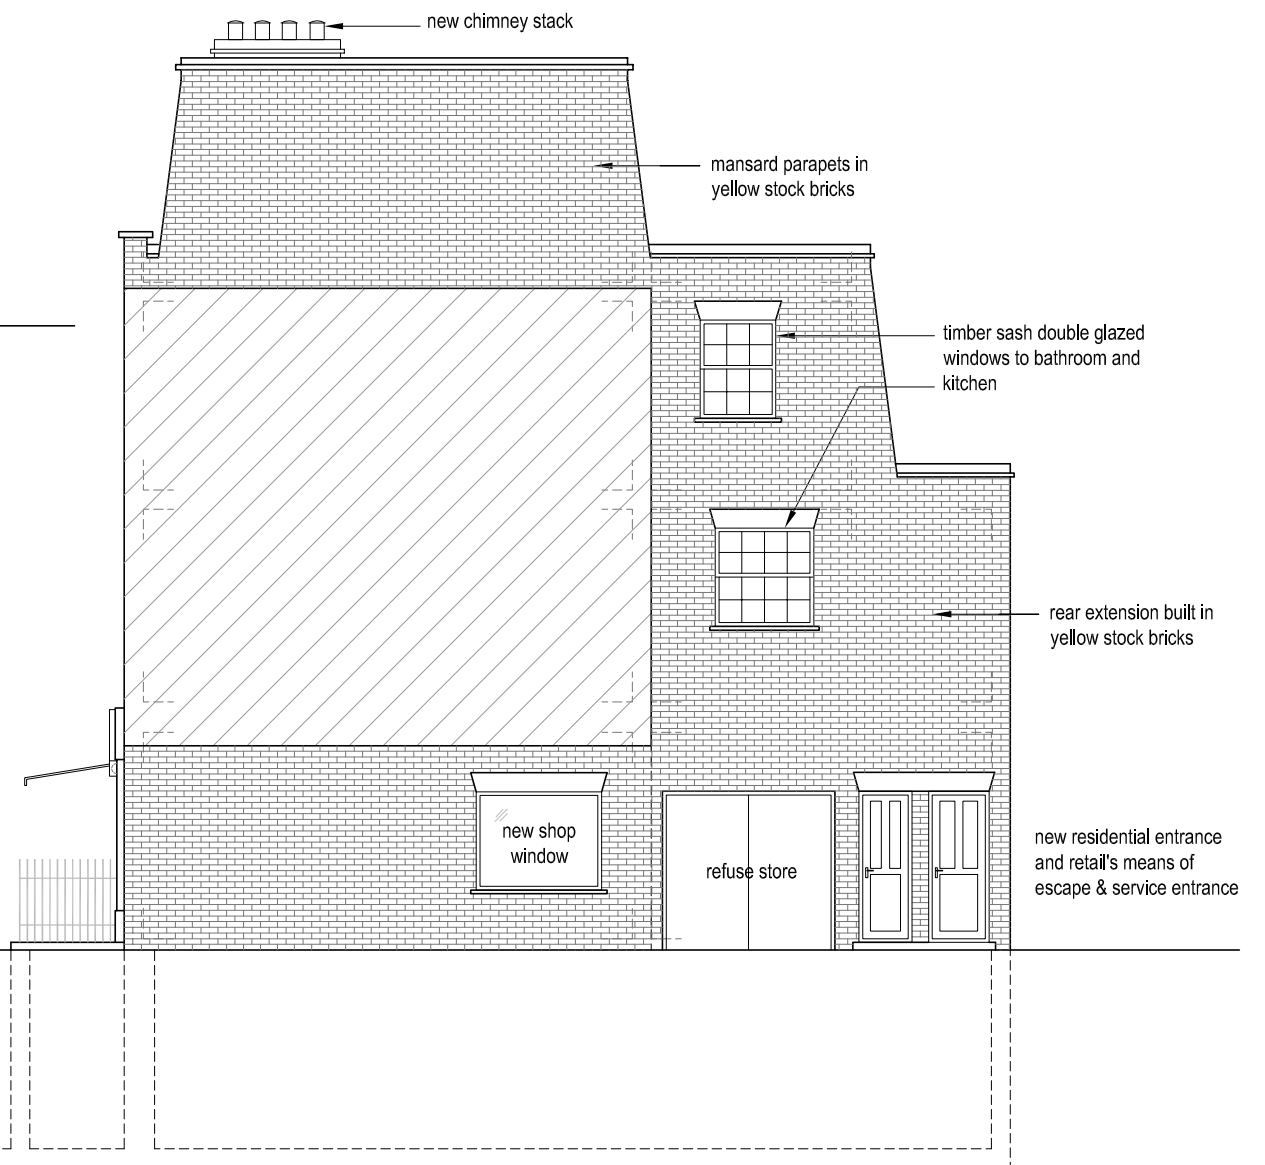

Proposed Flank Side

scale 1:100



EXTEND
CONSULTING

Architectural & Structural Design
M: 07961 431 661 - T: 020 8133 3808
E: extend.consulting@gmail.com
W: extendconsulting.co.uk

NOTES

All setting out dimensions to be checked and verified on site by contractor before any commencement of works. Any discrepancies or client instructed changes to be referred to Extend Consulting Ltd. All dimensions in millimetres. This drawings is copyrighted and no part of it is to be extracted, removed or amended without permission in writing.
Copyright © 2012, Extend Consulting Ltd.

Rev	Date	Description
00	02.01.12	Issued for Approval
01	04.04.12	Update shop front design

Project
New Residential Units
Address
110 Drummond Street
Client
Mr. Uddin

Draw/ing Title
Proposed Elevations

Job no - Drg no
110DRU-12
Scale
1:100 @ A3
Date
JAN '12