
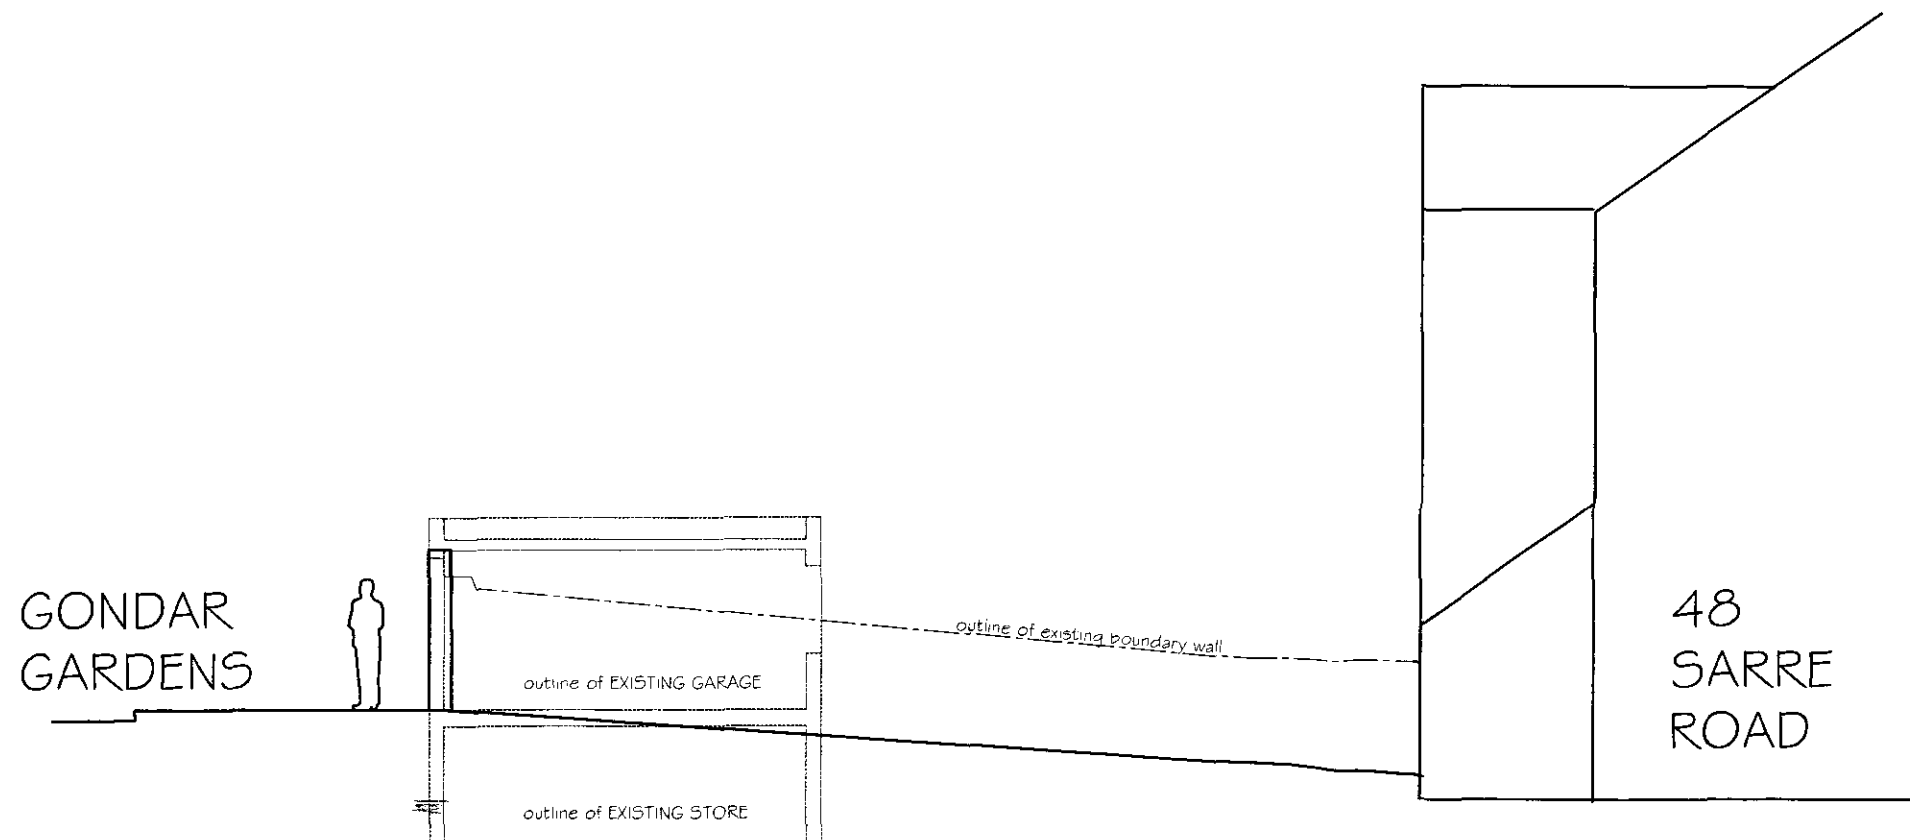


SITE SECTION PROPOSED

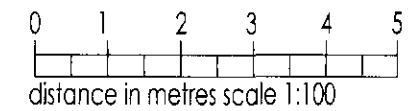

SITE SECTION EXISTING

Rev.	Date	Details	Drawn	Checked
Issued for: PLANNING				
Project/Client: FLAT 1 48 Sarre Road Cricklewood London. NW1 3SL				
Drawing: SITE SECTIONS				
Project No: 1 2 0 4	Scale: 1:100@A3	North: 	Rev:	
Dwg No: 1 2 0 4 - 1 6				
ARCHITECTURE PROJECT MANAGEMENT				
23 The Warren, Hardingsstone, Northampton, NN4 6EW T: 0793 241 8022 E: richard.bartlett@landpoint.demon.co.uk Making Your Vision Reality				

LandPoint Projects