


THIS DRAWING IS PROTECTED BY COPYRIGHT AND MUST NOT BE COPIED OR REPRODUCED WITHOUT THE WRITTEN CONSENT OF R G PARTNERSHIP LIMITED. NO DIMENSIONS ARE TO BE SCALED FROM THIS DRAWING. ALL DIMENSIONS AND SIZES TO BE CHECKED ON SITE. NORTH POINTS SHOWN ARE INDICATIVE. ©

SITE SPECIFIC HAZARDS

IN ACCORDANCE WITH THE REQUIREMENTS OF THE CDM REGULATIONS 2007 THE FOLLOWING SIGNIFICANT RESIDUAL HAZARDS HAVE NOT BEEN DESIGNED OUT OF THIS PROJECT AND MUST BE TAKEN INTO CONSIDERATION BY CONTRACTORS PLANNING TO UNDERTAKE THE WORKS SHOWN ON THIS DRAWING:

- APPLICATION BOUNDARY
APPROX. 1,198sqm / 0.119H
- SITE OWNERSHIP

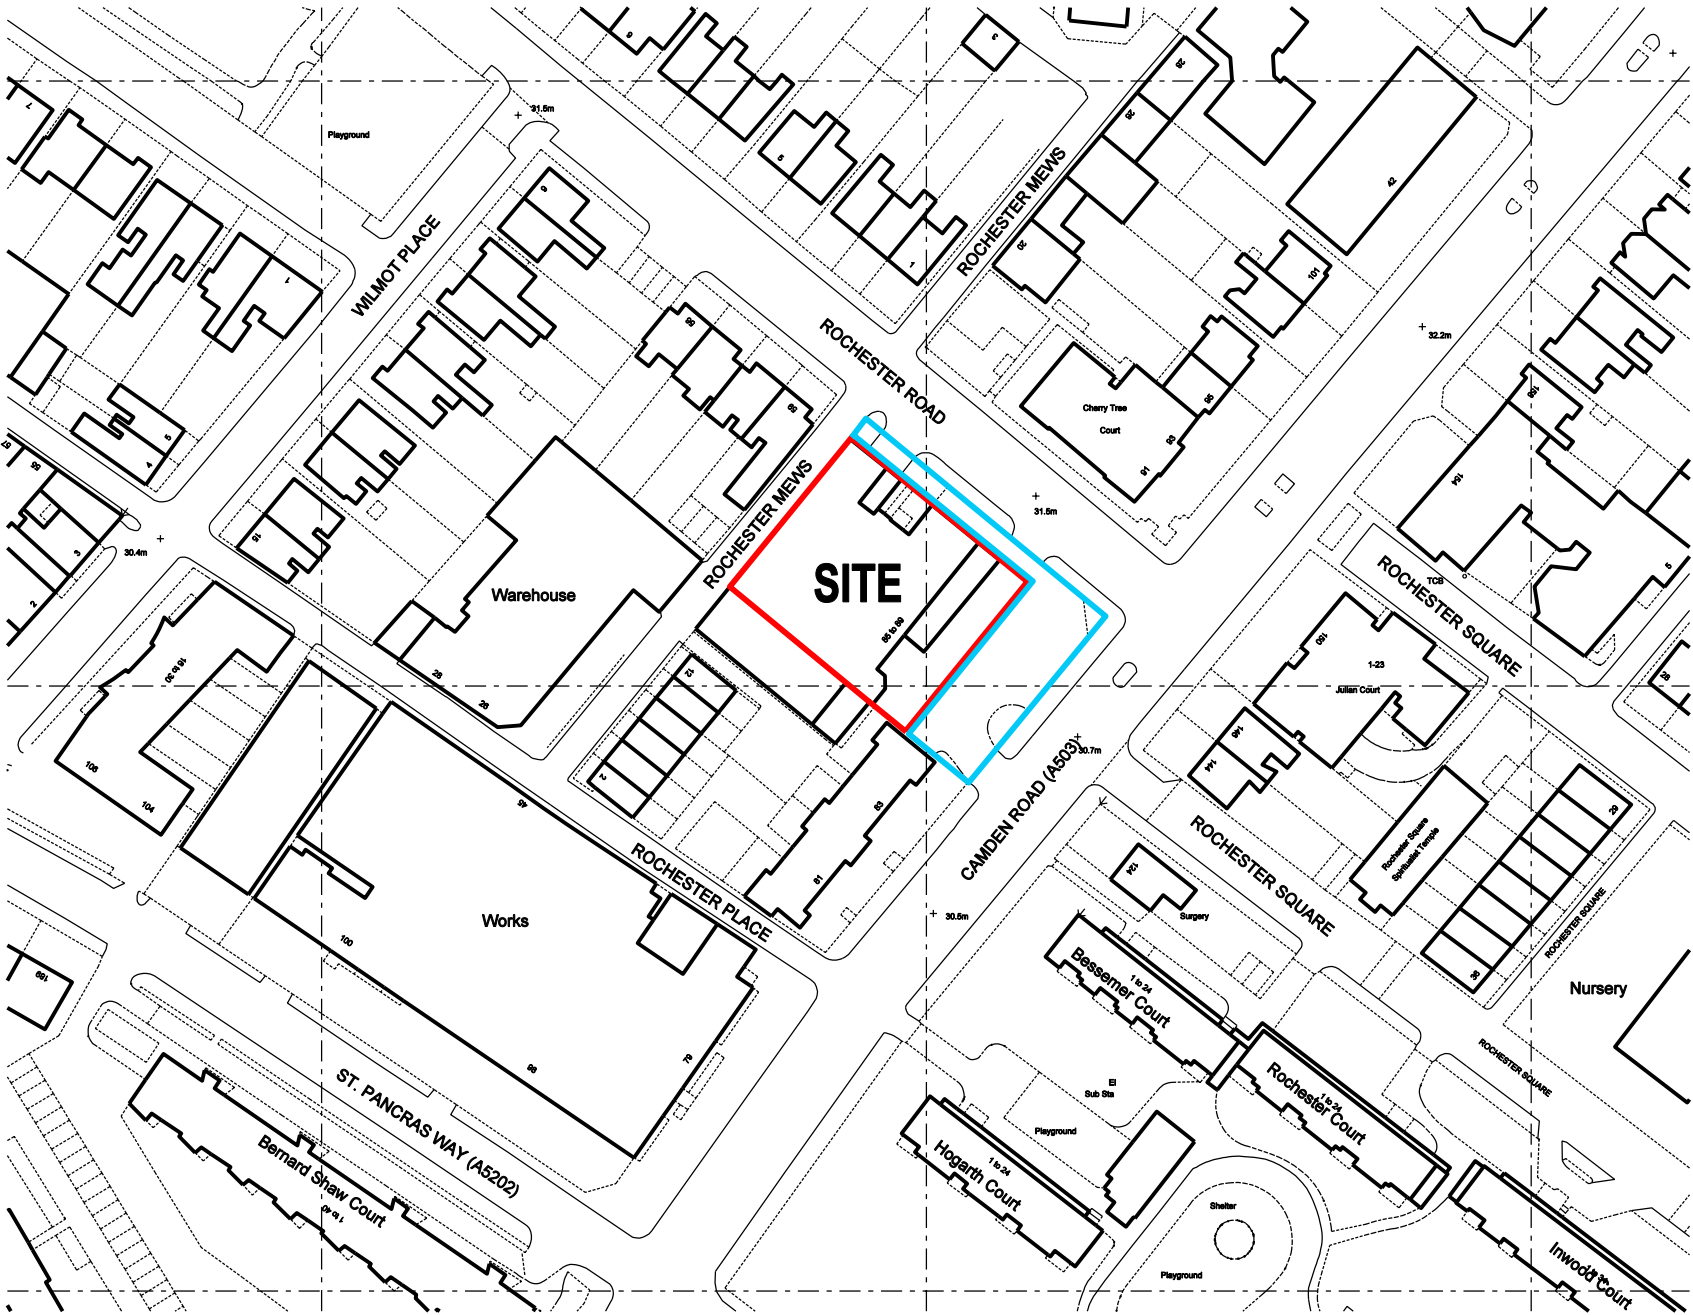

Ordnance Survey (c) Crown Copyright 2012. All rights reserved. Licence number 100020449

C	04.04.12	PLANNING ISSUE	BM
B	03.04.12	GENERAL AMENDMENTS	ME
A	20.03.12	GENERAL AMENDMENTS	ME
REV.	DATE	NOTES	INIT.

CLIENT / PROJECT
NEWMARK PROPERTIES LLP
85 CAMDEN ROAD
CAMDEN

DRAWING TITLE
SITE LOCATION PLAN

STATUS		PLANNING		
DATE 25.01.12		DRAWN ME		SCALE @ A3 1:1250
PROJECT NUMBER	UNIT / BLOCK	CI / SFB CODE	TYPE & NUMBER	REVISION LETTER
DRAWING NO.				
9216		L001		C
Site Location Plans Sections	L S	GA Plans Details	P D	Elevations Prefix; Colour
LONDON		MANCHESTER		GLASGOW

T. 0207 600 6666
W. www.rgp.uk.com
E. first.lastname@rgp.uk.com

