



REVISIONS

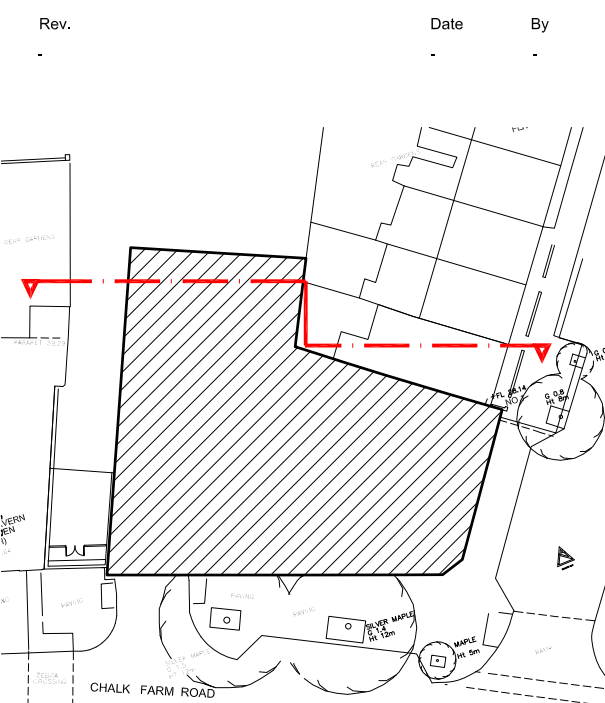

Key Plan

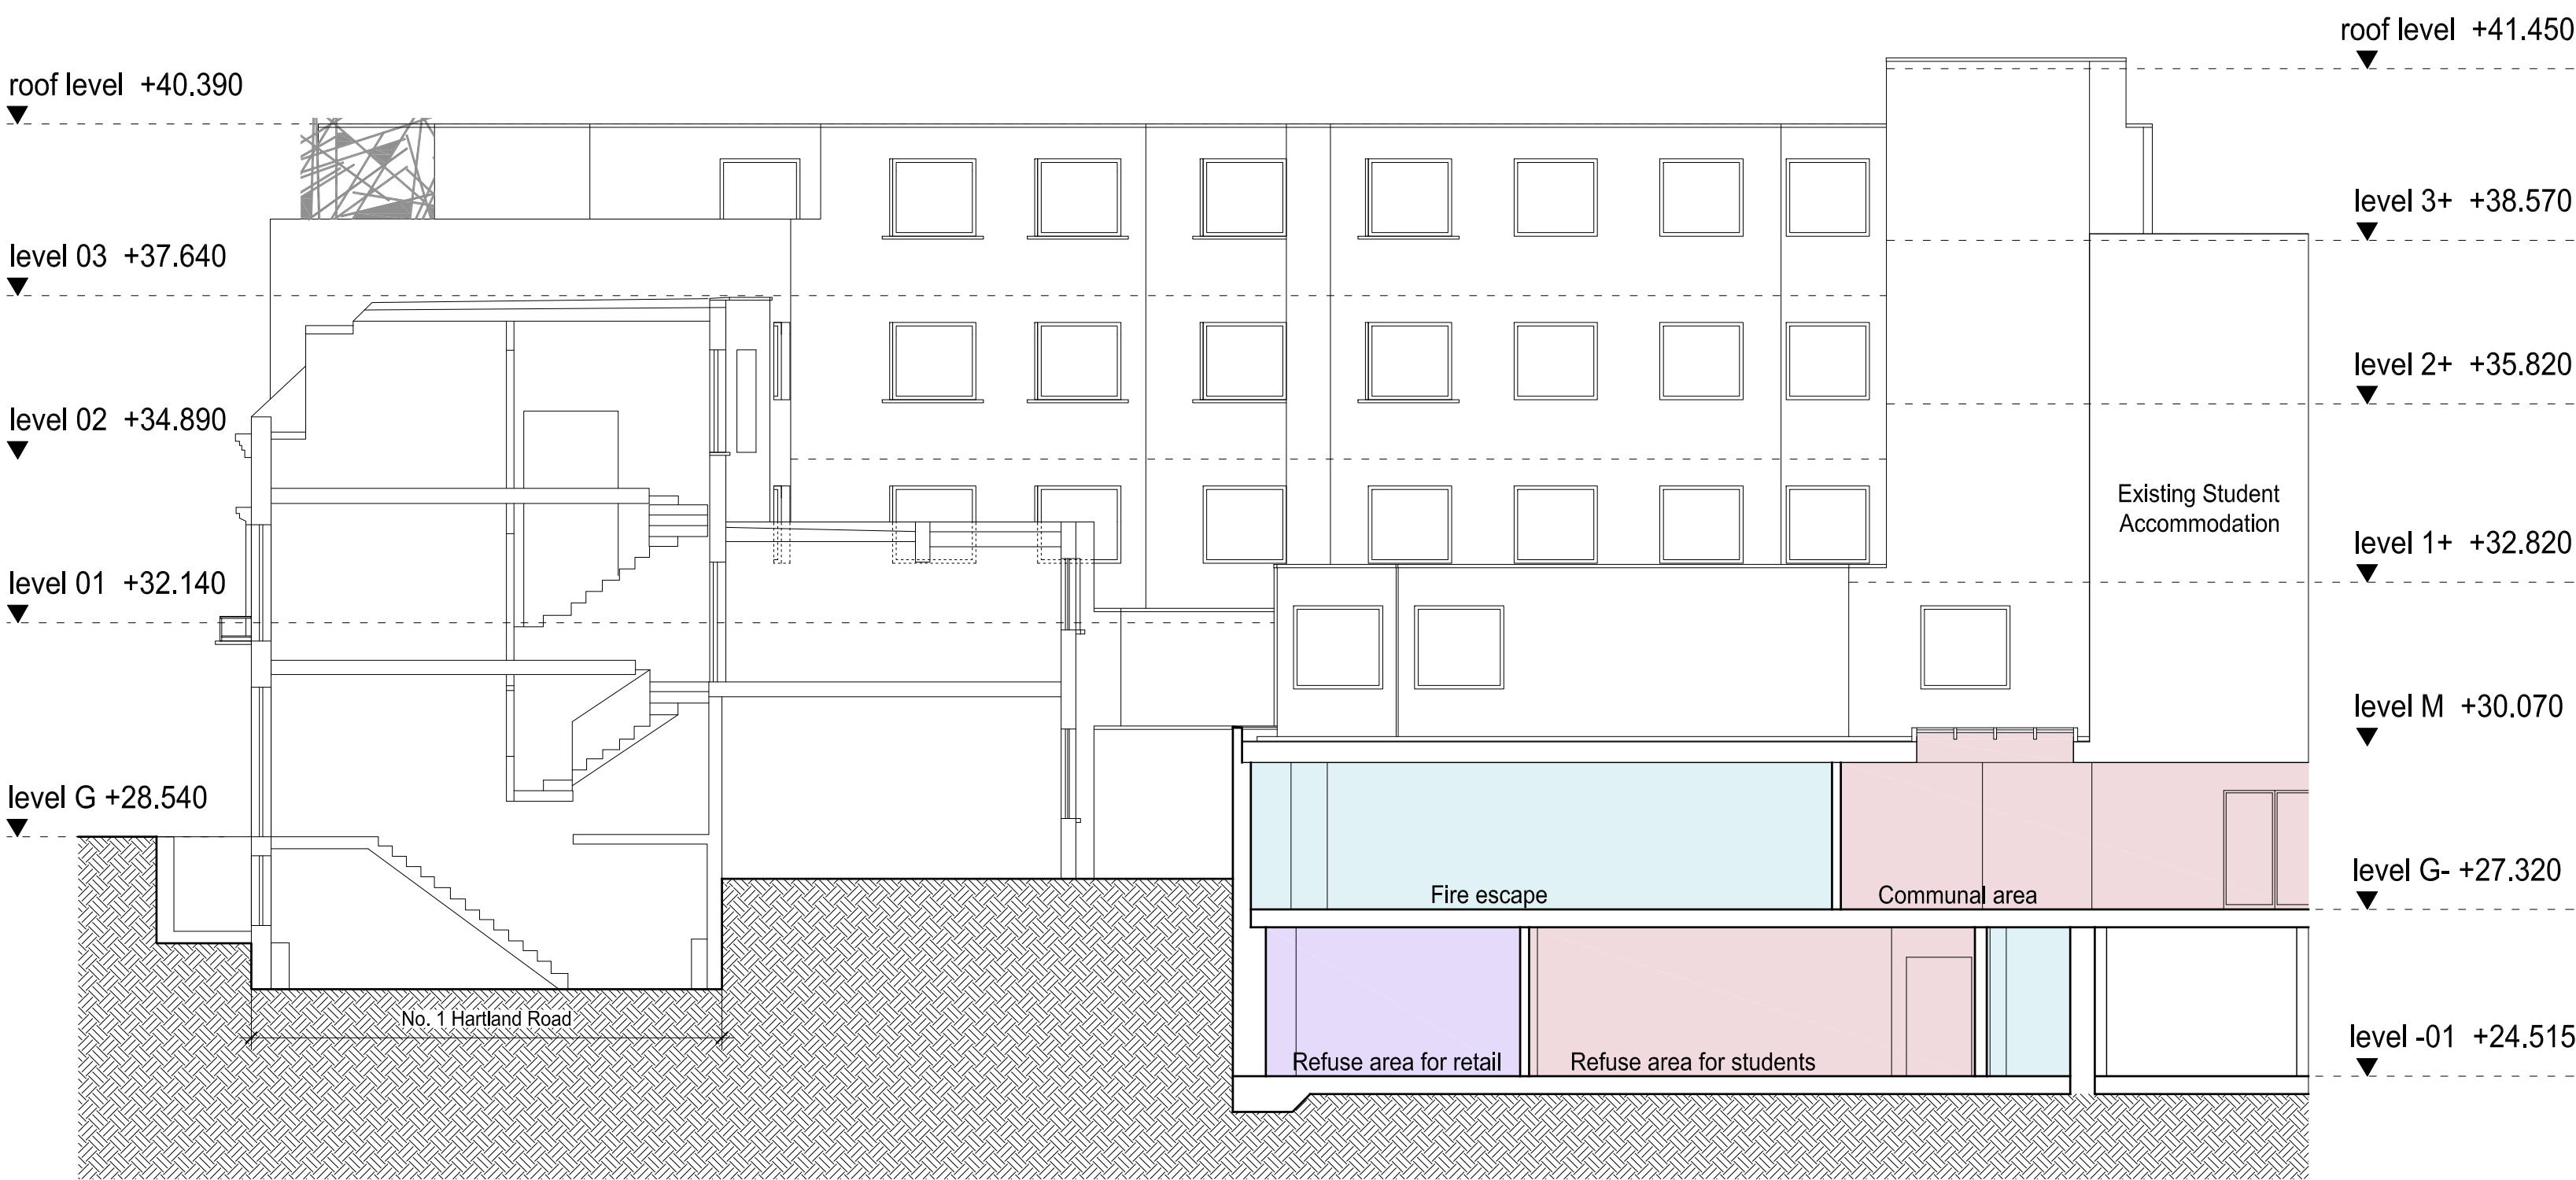

PROPOSED SECTION CC'


- Student communal / ancillary area
- Retail A3 Unit
- Retail A1 Unit

Mixed Use Student Accommodation

PLANNING APPLICATION

ALL DIMENSIONS TO BE CHECKED ON SITE
WORK TO FIGURED DIMENSIONS ONLY
REPORT DISCREPANCIES TO THE ARCHITECT
AT ONCE BEFORE PROCEEDING

Contemporary Design Solutions

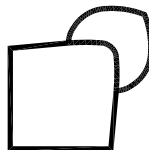

46 Great Marlborough Street
London
W1F 7JW
Telephone: 020 7494 9000 Fax: 020 7494 4944

Client

RISETALL LTD

Project Title
Mixed Use Student Accommodation
Esso Garage
29-33 Chalk Farm Road
LONDON NW1

Drawing Title

Proposed Section CC'

Scale	1: 100@A1, 1:200@A3	Date	Jan 2012
Drawn	LV	Checked	DL
Drawing No.		Rev.	

110910-A(GA)302

CAD plot date: 02 Feb 2012 - 04:48pm

