


This drawing is for preliminary purposes only and is subject to amendment during design development. UNDER NO CIRCUMSTANCES MUST THIS DRAWING BE USED FOR CONSTRUCTION PURPOSES

©Crown Copyright All rights reserved. Licence number : AL 100018181

				Project Title
				Esso Garage Site on Chalk Farm Road
				Client
				Risetall Ltd
Draft	CJB	31.01.12	P1	
Revision Details	By	Date	Suffix	
	Check			

Drawing Title
Construction Traffic Management Plan
Swept Path Analysis
001 - Hoarding and Scaffolding Plan
7.5T Panel Van (7.2m)

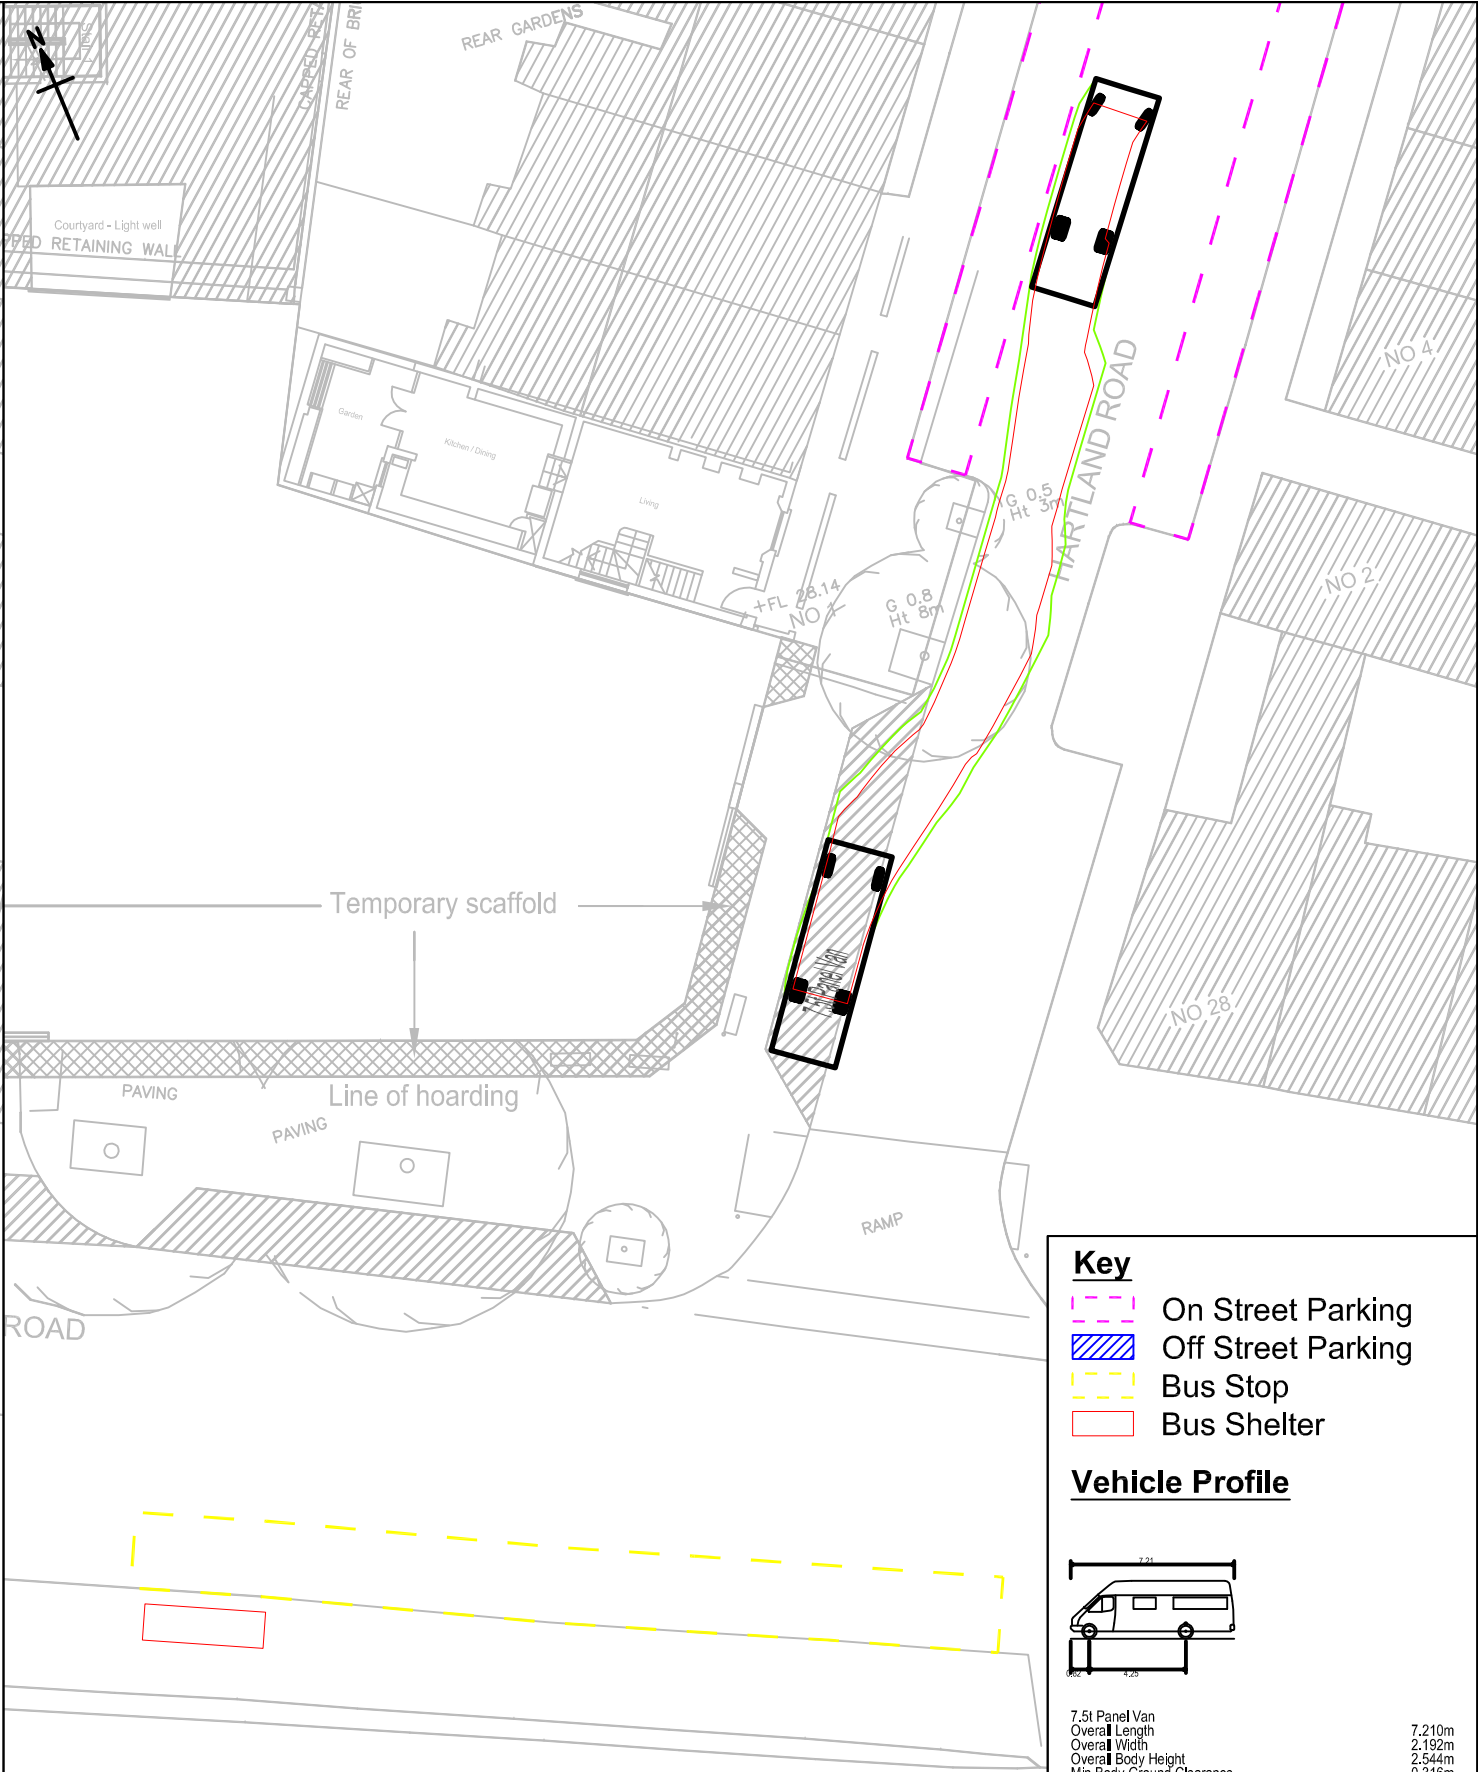

- Key**
- On Street Parking
 - Off Street Parking
 - Bus Stop
 - Bus Shelter

Vehicle Profile



7.5T Panel Van
Overall Length 7.210m
Overall Width 2.192m
Overall Body Height 2.544m
Min Body Ground Clearance 0.316m
Track Width 1.865m
Lock to Lock Time 4.00 sec
Kerb to Kerb Turning Radius 7.400m

Purpose of issue		
Draft		
Drawn	Approved	Revision
CJB		P1
Checked	Date	Date
ES		31.01.12
URS Internal Project No.		Scale @ A3
47061404		NTS


This document has been prepared in accordance with the scope of URS' appointment with its client and is subject to the terms of that appointment. URS accepts no liability for any use of this document other than by its client and only for the purposes for which it was prepared and provided. Only written dimensions shall be used. © URS Infrastructure & Environment Limited

Drawing Number
47061404-TRA-001-003

URS Infrastructure & Environment Limited
Alexandra Court
36 Church Street
Great Baddow, Chelmsford
0207 963 9900
01245 476 121
www.urscorp.eu


URS


Plot Date : 02/02/2012 10:25:38
File Name : P:\TRANSPORT CONSULTANCY PROJECTS\JOB FOLDERS_470 NUMBERS\4706####.JOB\47061404 - ESSO GARAGE CHALK FARM ROAD\DRAWINGS\CTMP DRAWINGS\SSO - CTMP - SWEEP PATHS - 020212

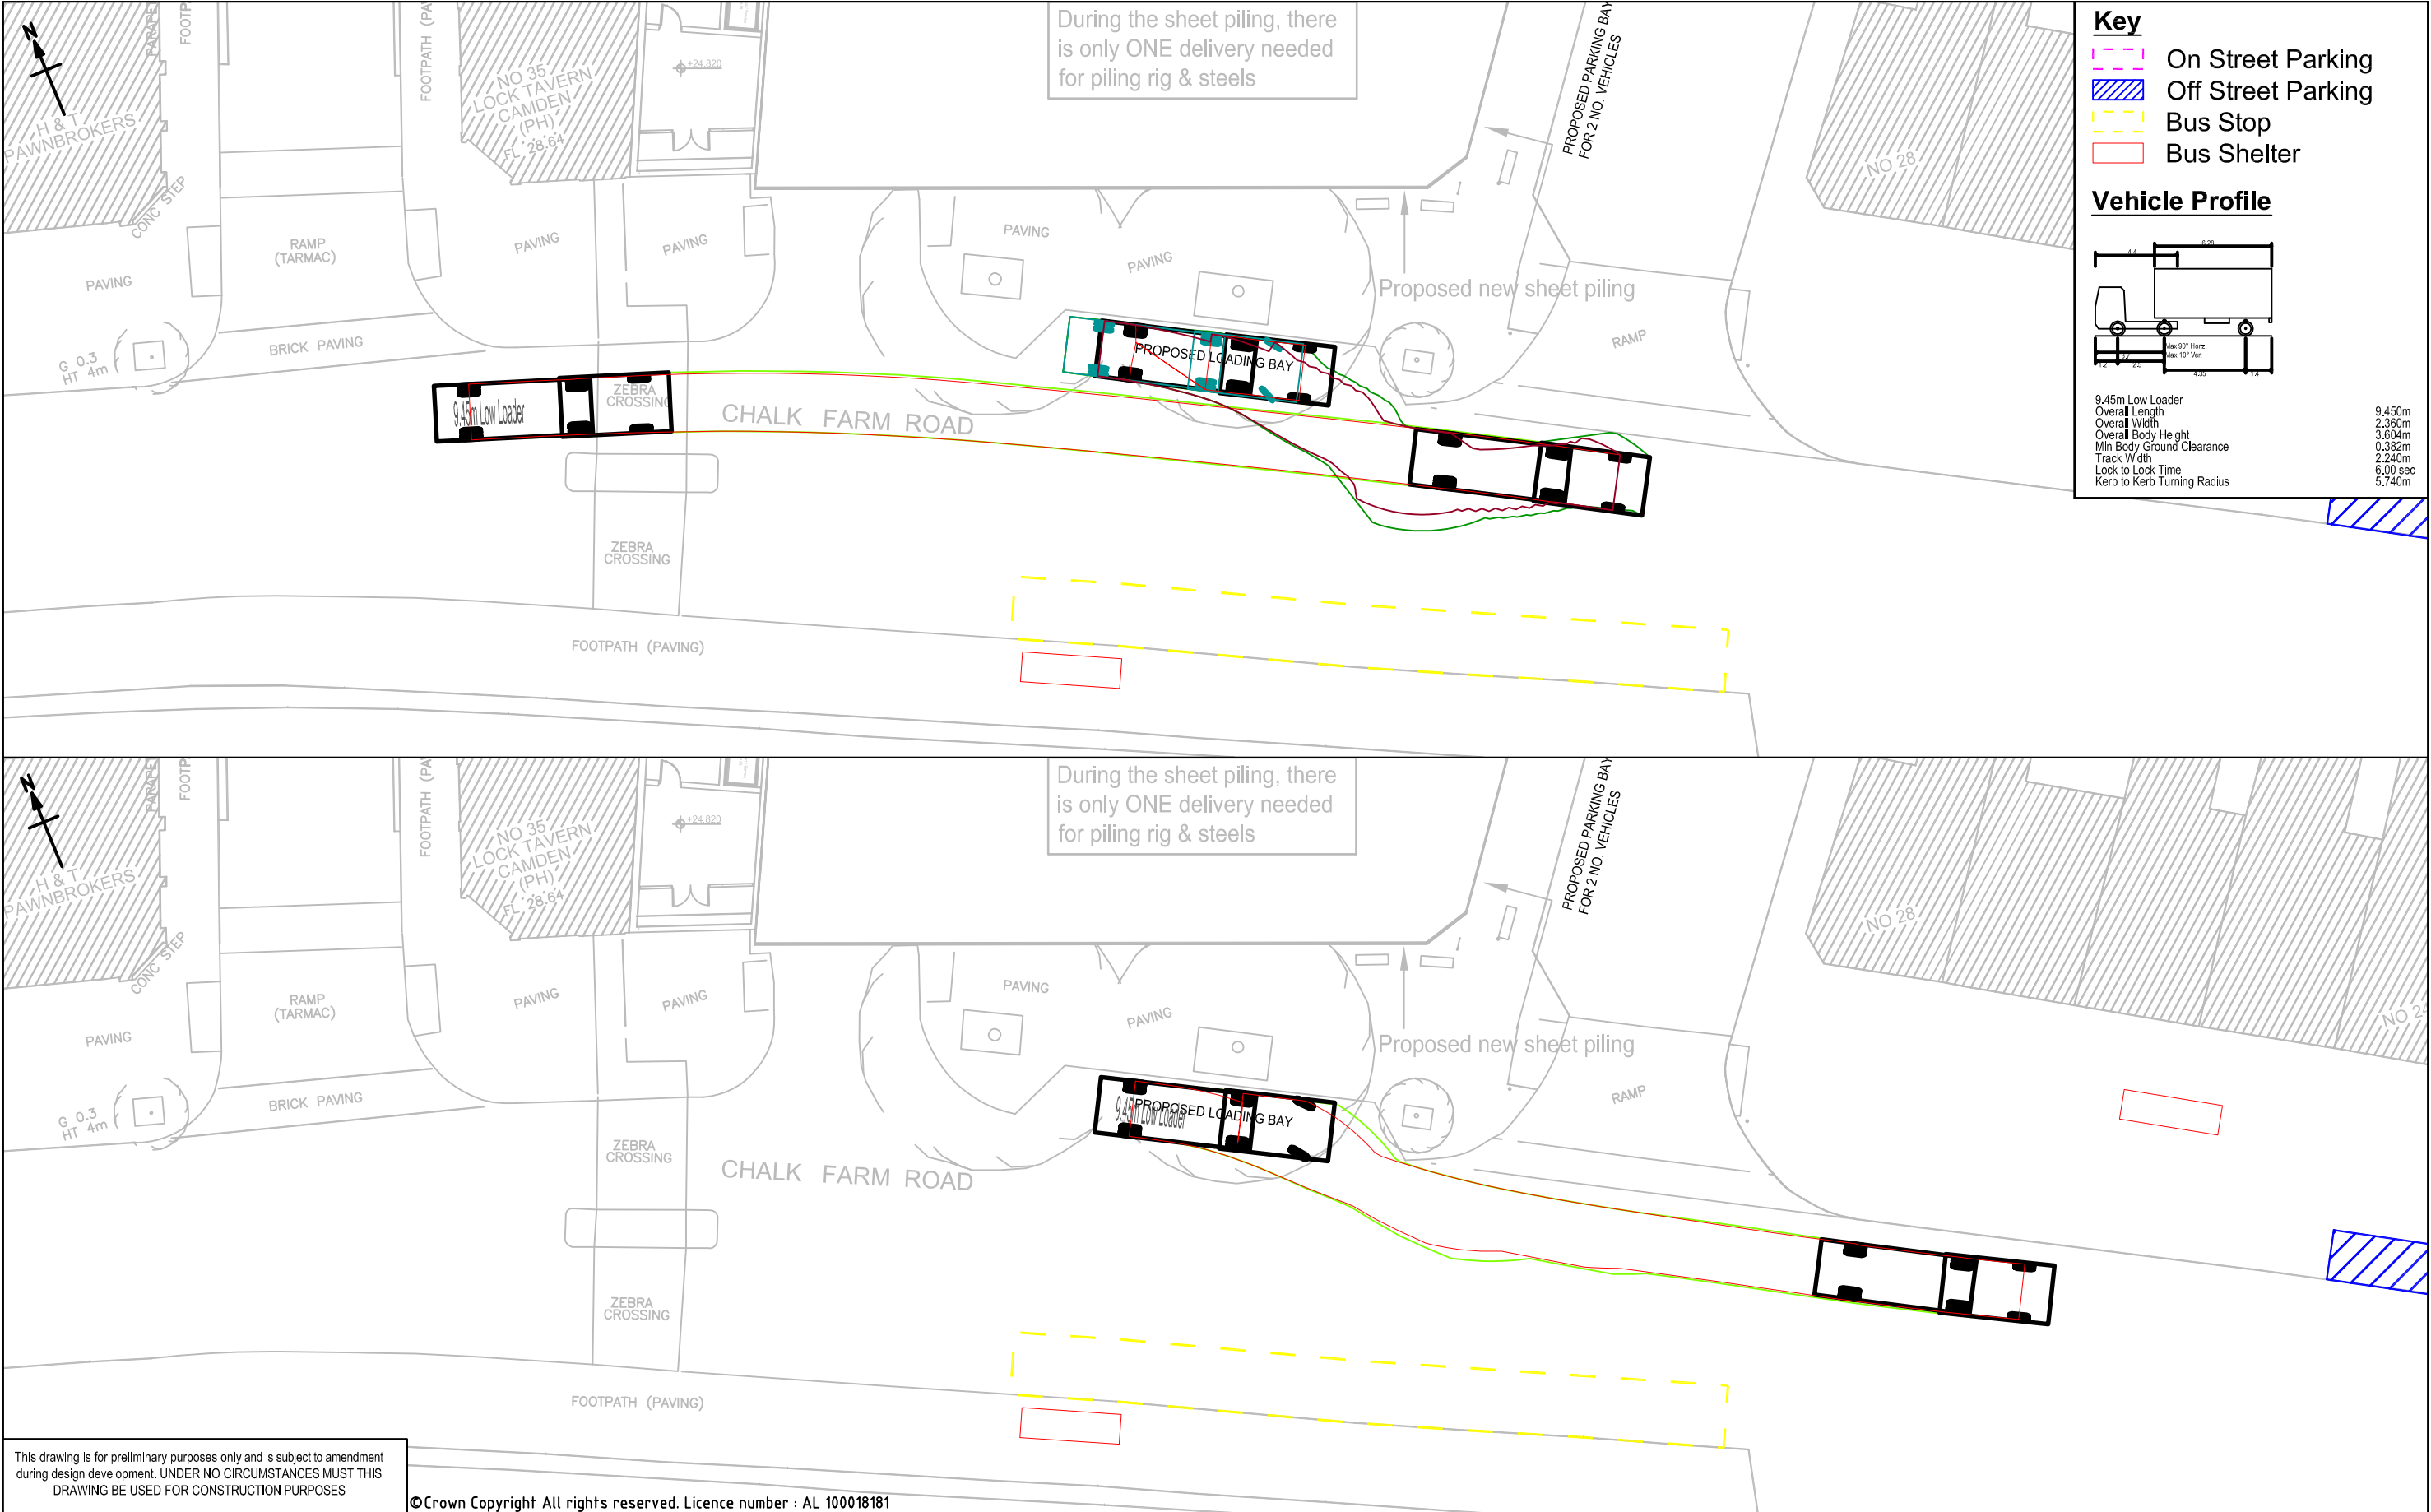


This drawing is for preliminary purposes only and is subject to amendment during design development. UNDER NO CIRCUMSTANCES MUST THIS DRAWING BE USED FOR CONSTRUCTION PURPOSES

©Crown Copyright All rights reserved. Licence number : AL 100018181


				Project Title	Drawing Title	Purpose of issue			This document has been prepared in accordance with the scope of URS' appointment with its client and is subject to the terms of that appointment. URS accepts no liability for any use of this document other than by its client and only for the purposes for which it was prepared and provided. Only written dimensions shall be used. © URS Infrastructure & Environment Limited	URS Infrastructure & Environment Limited Alexandra Court 36 Church Street Great Baddow, Chelmsford 0207 963 9900 01245 476 121 www.urscorp.eu			
			Esso Garage Site on Chalk Farm Road	Construction Traffic Management Plan Swept Path Analysis 002 - Piling & RC Retaining Wall Plan Low Loader (9.45m)		Draft							
						Drawn CJB	Approved	Revision P1					
Draft	CJB ES	01.02.12	P1	Client	Checked ES	Date	Date 01.02.12	Drawing Number 47061404-TRA-002-001					P1
Revision Details	By Check	Date	Suffix	Risetall Ltd	URS Internal Project No. 47061404		Scale @ A3 NTS						

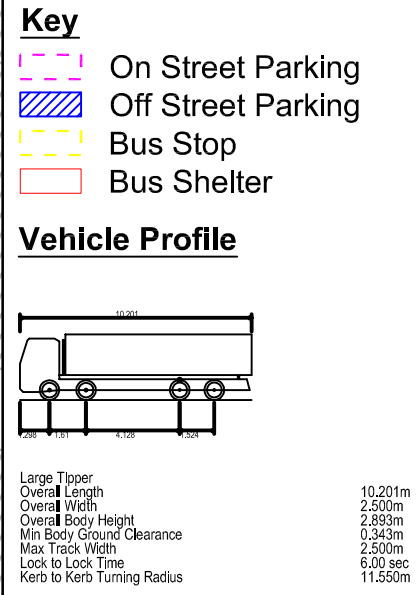

©Crown Copyright All rights reserved. Licence number : AL 100018181


				Project Title Esso Garage Site on Chalk Farm Road	Drawing Title Construction Traffic Management Plan Swept Path Analysis 003 - RC Slab Ground Floor Section 1 Plan Large Tipper (10.2m)	Purpose of issue Draft			<p>This document has been prepared in accordance with the scope of URS' appointment with its client and is subject to the terms of that appointment. URS accepts no liability for any use of this document other than by its client and only for the purposes for which it was prepared and provided.</p> <p>Only written dimensions shall be used.</p> <p>© URS Infrastructure & Environment Limited</p>	<p>URS Infrastructure & Environment Limited Alexandra Court 36 Church Street Great Baddow, Chelmsford 0207 963 9900 01245 476 121 www.urscorp.eu</p> 
Draft	CJB	30.01.12	P1	Client		Drawn CJB	Approved	Revision P1		
Revision Details	By Check	Date	Suffix	Risetall Ltd		Checked ES	Date	Date 30.01.12		
						URS Internal Project No. 47061404	Scale @ A3 NTS	Drawing Number 47061404-TRA-003-001	P1	

Plot Date : 02/02/2012 10:25:48
File Name : P:\TRANSPORT CONSULTANCY PROJECTS\JOB FOLDERS_470 NUMBERS\4706####_JOBS\47061404 - ESSO GARAGE CHALK FARM ROAD\DRAWINGS\CTMP DRAWINGS\SSO - CTMP - SWEEP PATHS - 020212

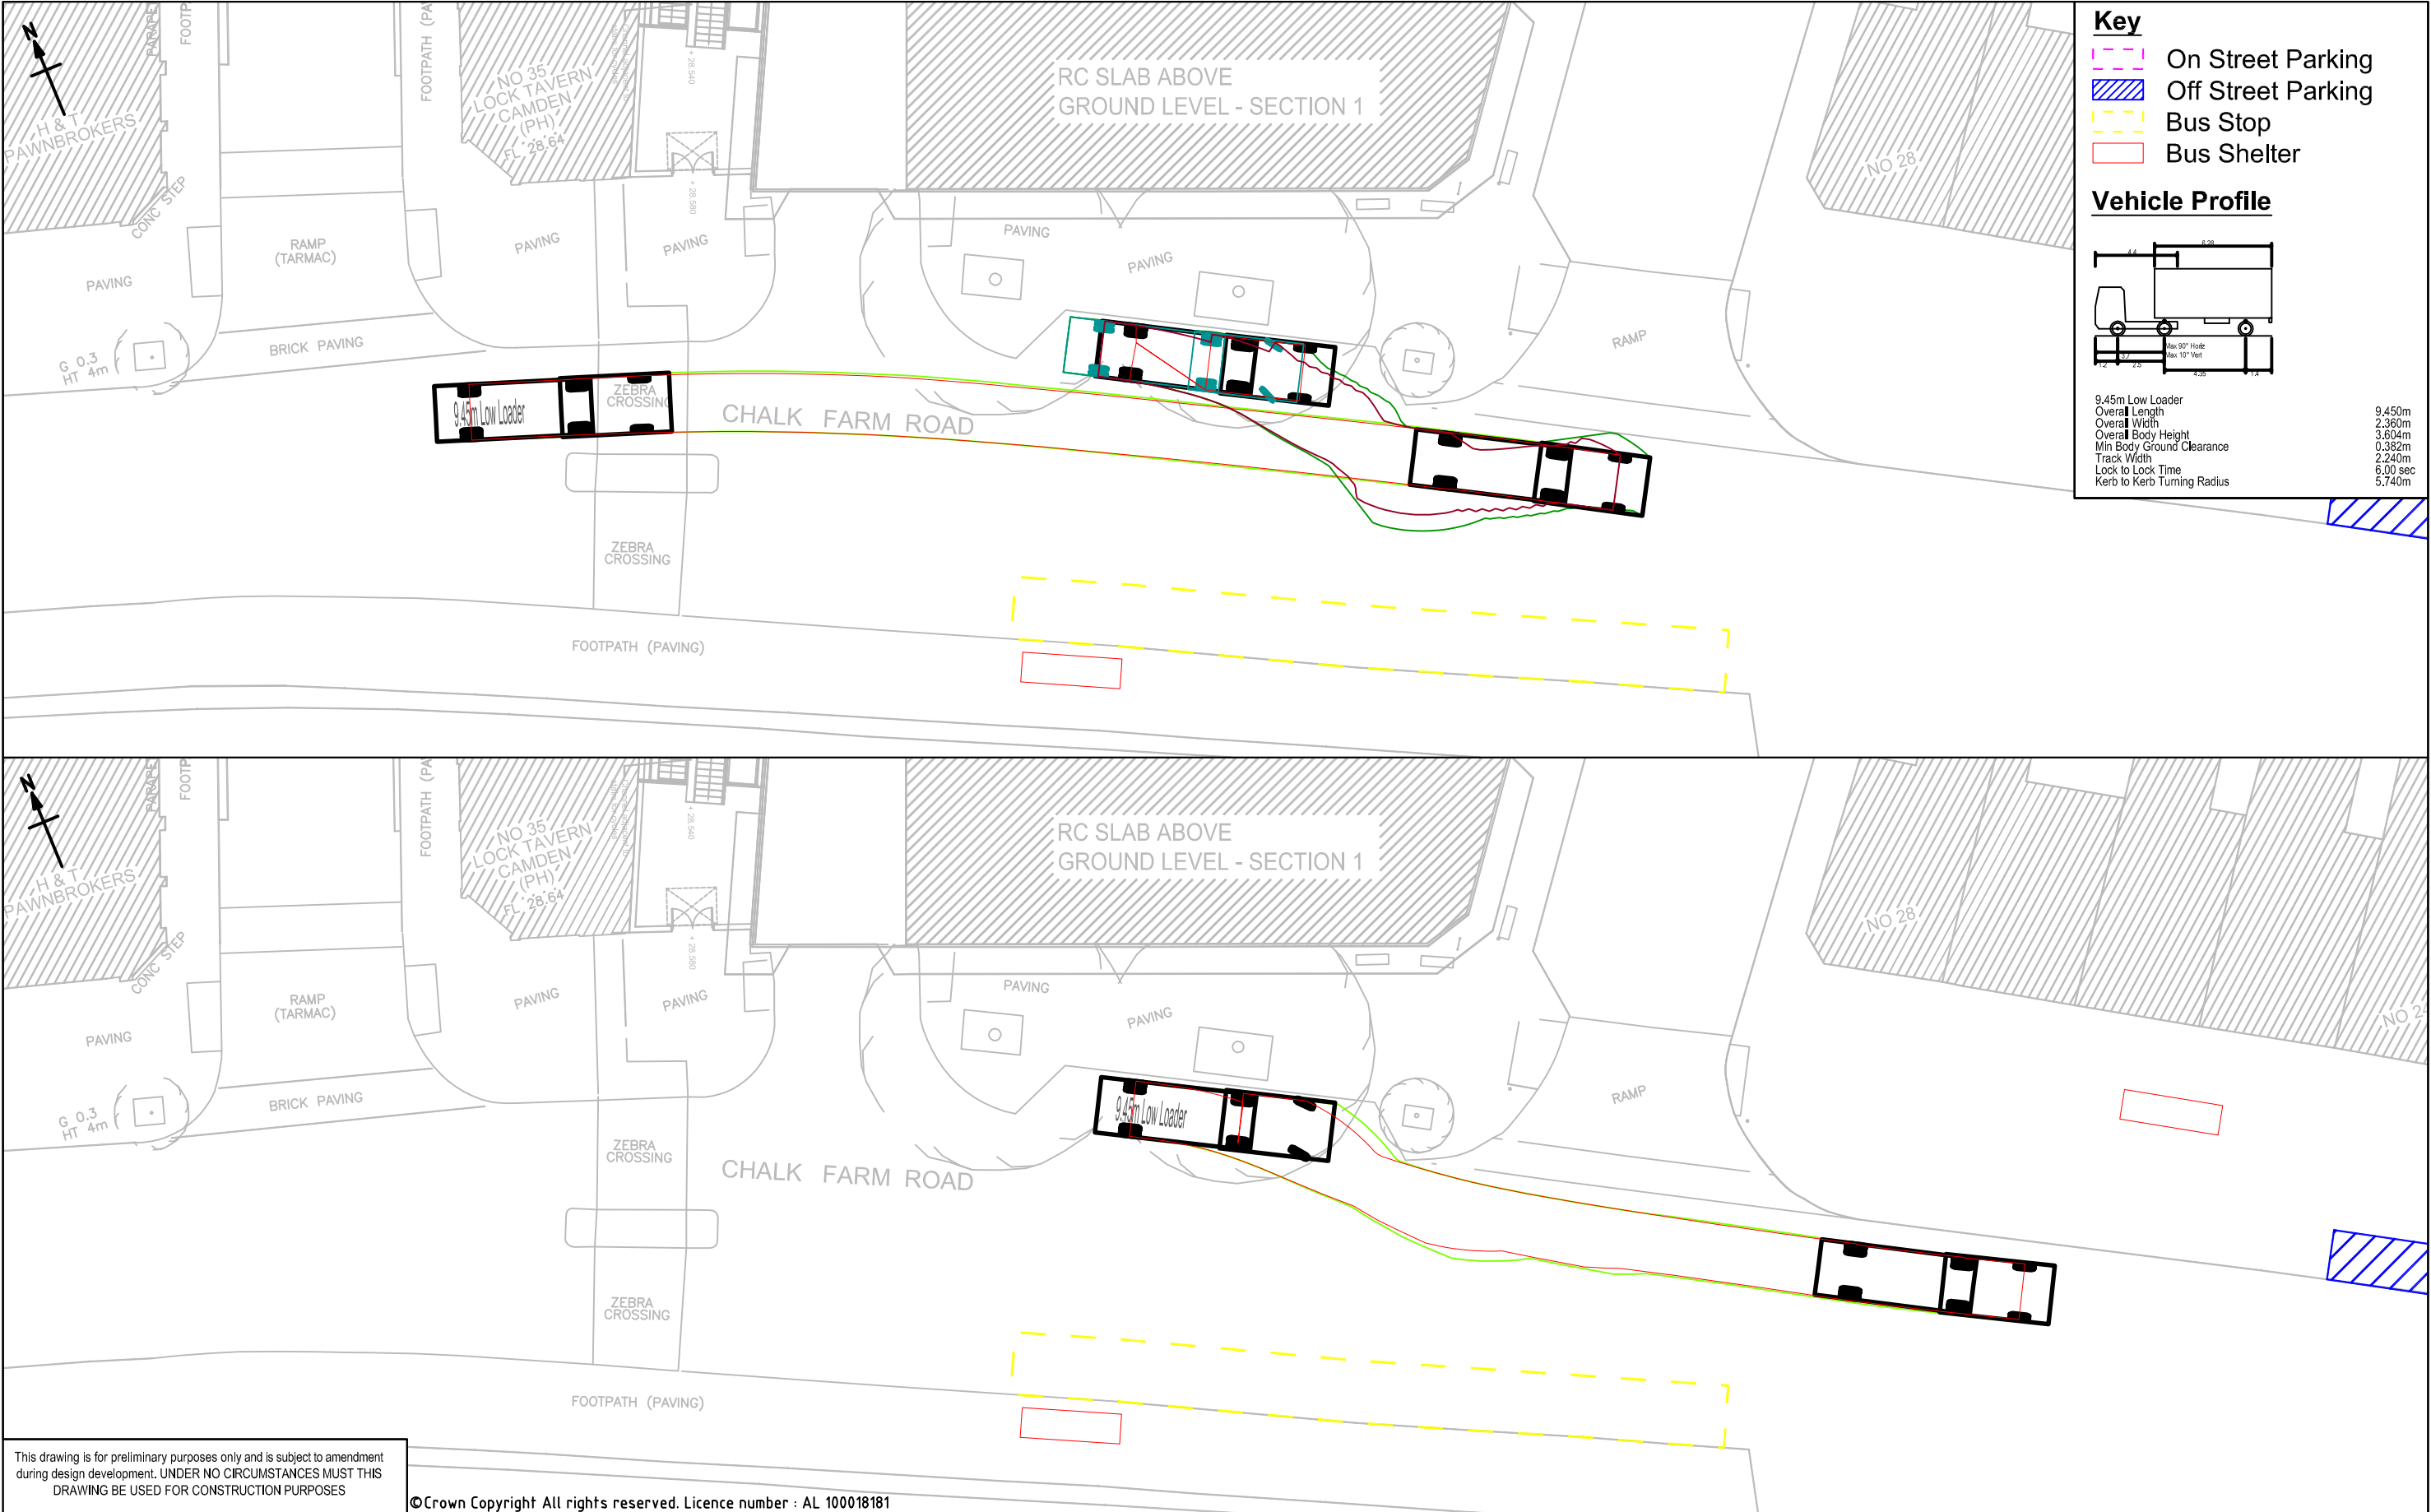


This drawing is for preliminary purposes only and is subject to amendment during design development. UNDER NO CIRCUMSTANCES MUST THIS DRAWING BE USED FOR CONSTRUCTION PURPOSES

©Crown Copyright All rights reserved. Licence number : AL 100018181


				Project Title	Drawing Title	Purpose of issue			This document has been prepared in accordance with the scope of URS' appointment with its client and is subject to the terms of that appointment. URS accepts no liability for any use of this document other than by its client and only for the purposes for which it was prepared and provided. Only written dimensions shall be used. © URS Infrastructure & Environment Limited	URS Infrastructure & Environment Limited Alexandra Court 36 Church Street Great Baddow, Chelmsford 0207 963 9900 01245 476 121 www.urscorp.eu		
			Esso Garage Site on Chalk Farm Road	Construction Traffic Management Plan Swept Path Analysis 003 - RC Slab Ground Floor Section 1 Plan Low Loader (9.45m)		Draft						
						Drawn CJB	Approved	Revision P1				
Draft	CJB	01.02.12	P1	Client	Checked ES	Date	Date 01.02.12	Drawing Number 47061404-TRA-003-002				
Revision Details	By Check	Date	Suffix	Risetall Ltd		URS Internal Project No. 47061404	Scale @ A3 NTS					

Plot Date : 02/02/2012 10:25:53
File Name : P:\TRANSPORT CONSULTANCY PROJECTS\JOB FOLDERS_470 NUMBERS\4706####.JOB\47061404 - ESSO GARAGE CHALK FARM ROAD\DRAWINGS\CTMP DRAWINGS\CTMP - SWEEP PATHS - 02012

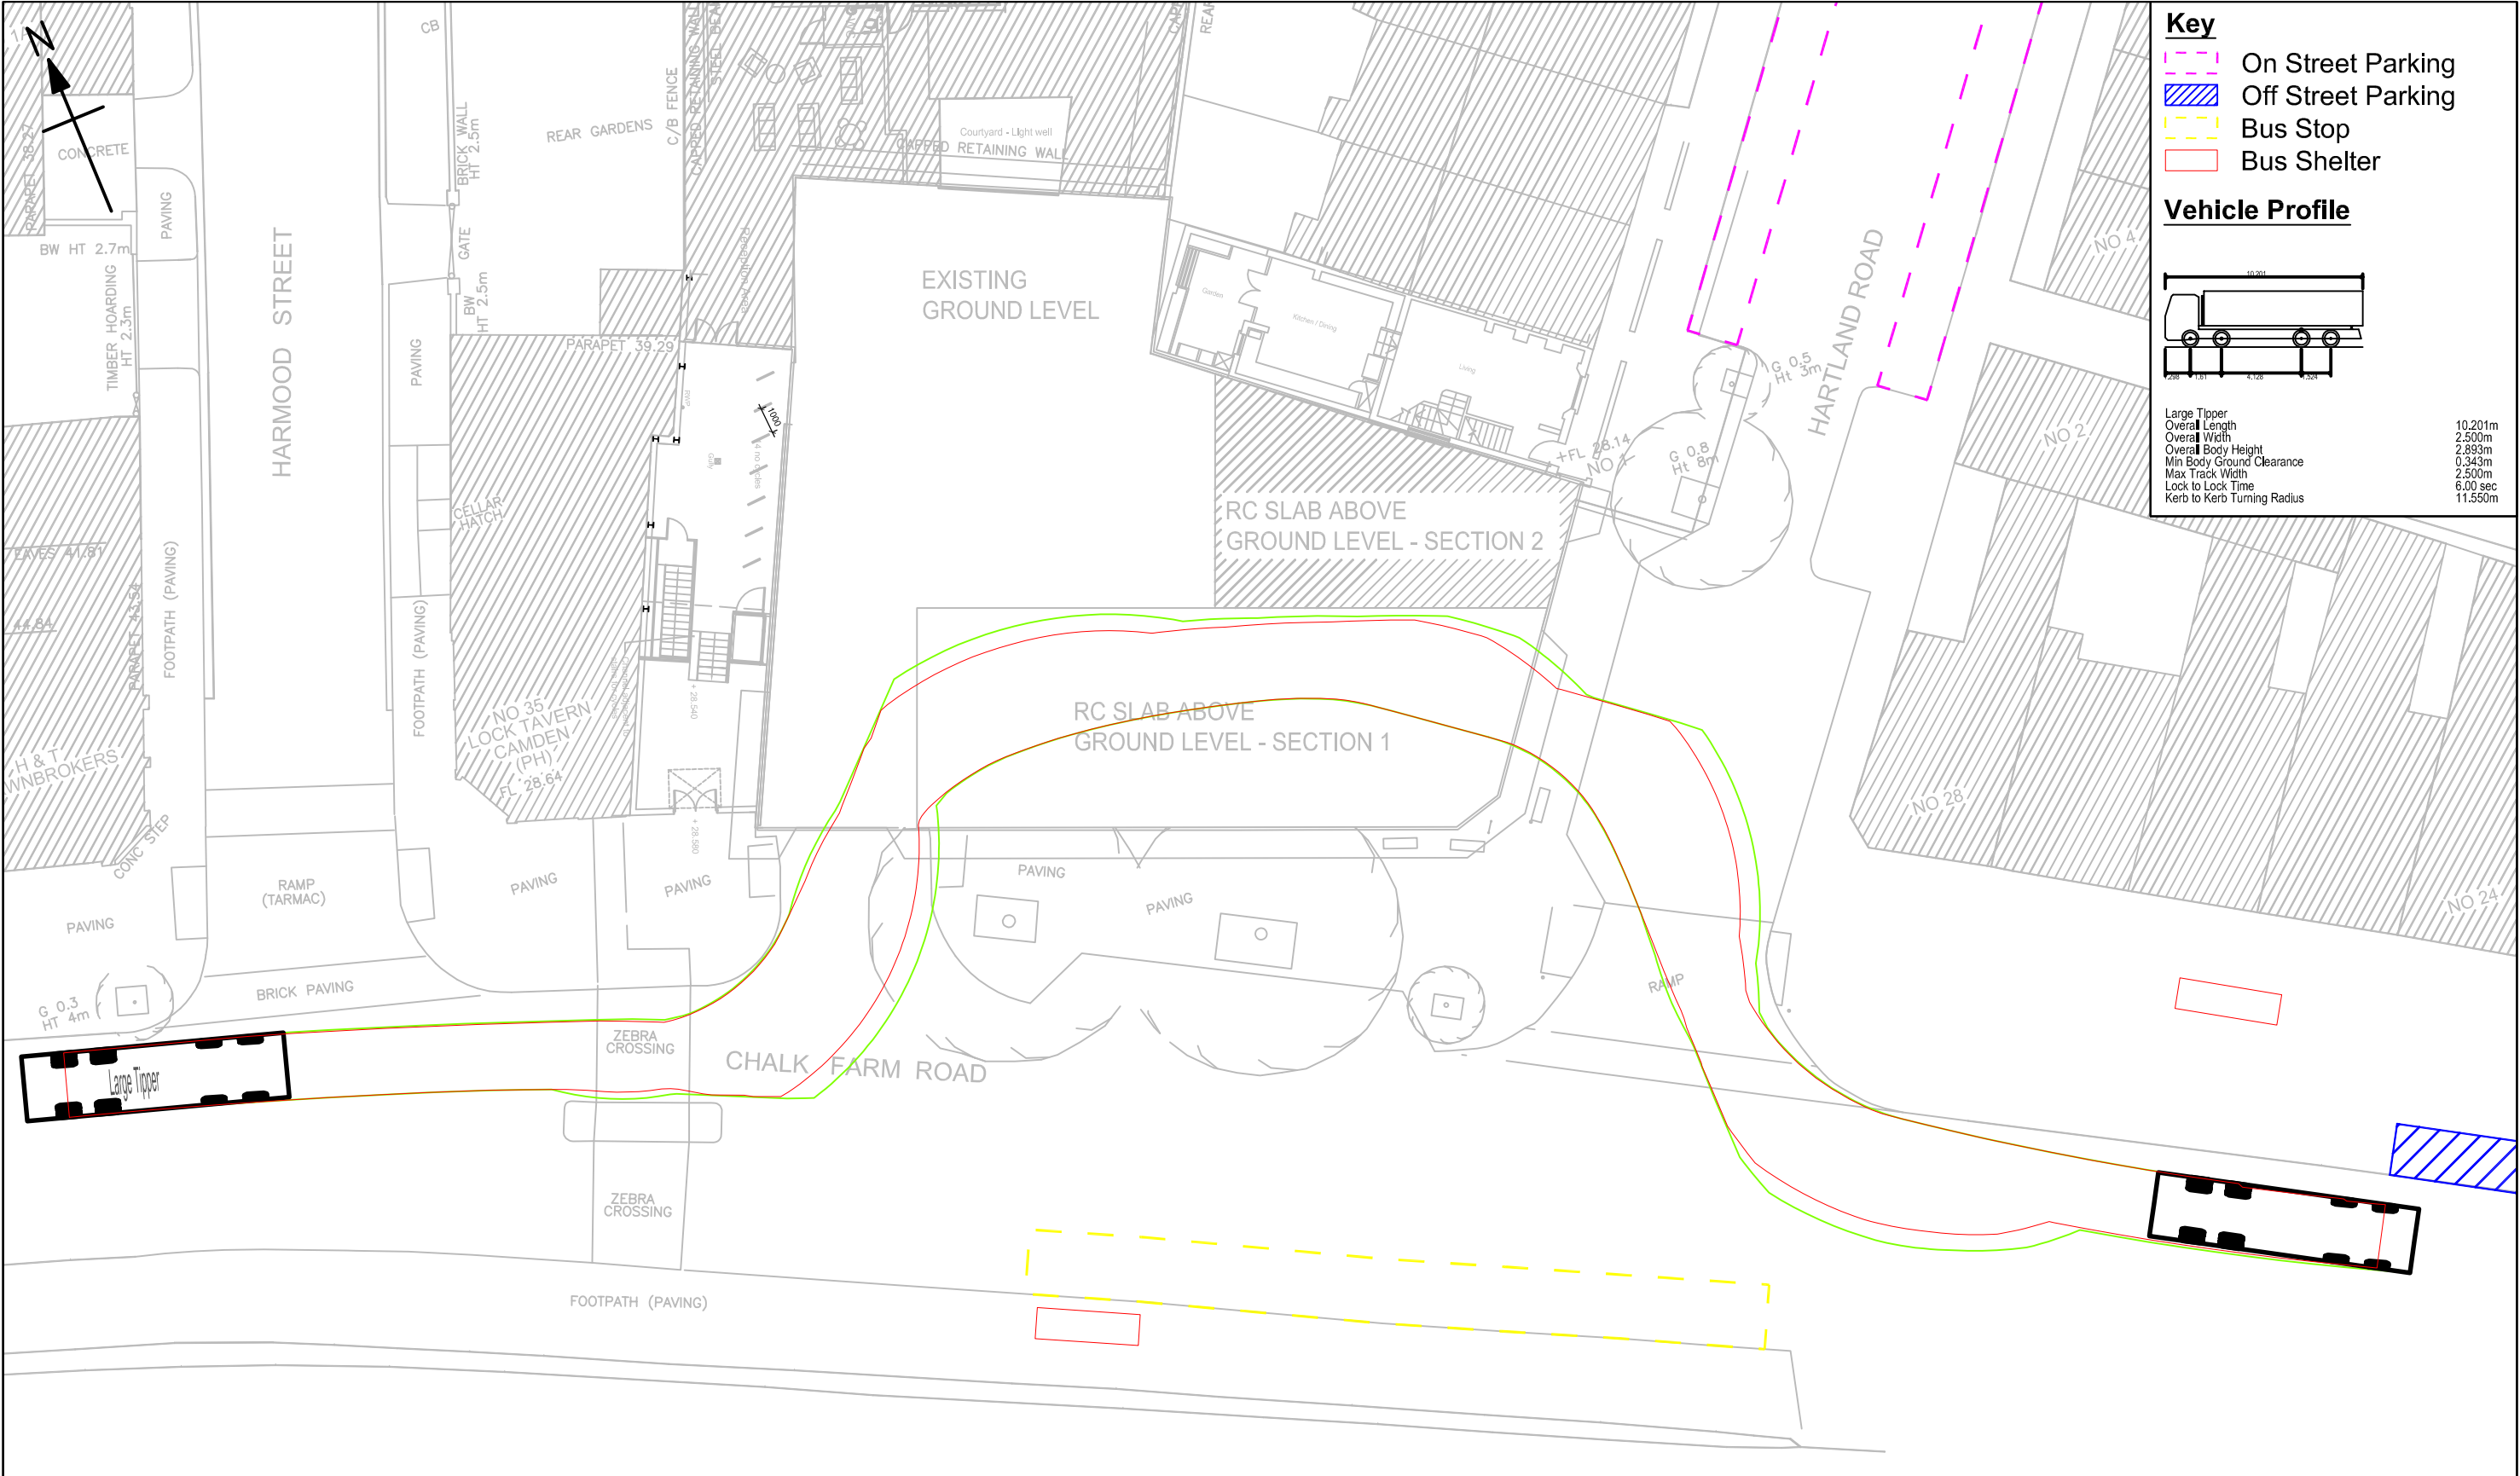


This drawing is for preliminary purposes only and is subject to amendment during design development. UNDER NO CIRCUMSTANCES MUST THIS DRAWING BE USED FOR CONSTRUCTION PURPOSES

© Crown Copyright All rights reserved. Licence number : AL 100018181

				Project Title	Drawing Title	Purpose of issue			This document has been prepared in accordance with the scope of URS' appointment with its client and is subject to the terms of that appointment. URS accepts no liability for any use of this document other than by its client and only for the purposes for which it was prepared and provided. Only written dimensions shall be used. © URS Infrastructure & Environment Limited	URS Infrastructure & Environment Limited Alexandra Court 36 Church Street Great Baddow, Chelmsford 0207 963 9900 01245 476 121 www.urscorp.eu		
			Esso Garage Site on Chalk Farm Road	Construction Traffic Management Plan Swept Path Analysis	Draft							
					Drawn CJB	Approved	Revision P1					
					Checked ES	Date	Date 27.01.12					
Draft	CJB ES	27.01.12	P1	Client	004 - RC Slab Ground Floor Section 1 & 2 Plan Large Tipper (10.2m)	URS Internal Project No. 47061404		Scale @ A3 NTS	Drawing Number 47061404-TRA-004-001	P1		
Revision Details	By Check	Date	Suffix	Risetall Ltd								

Plot Date : 02/02/2012 10:25:58
File Name : P:\TRANSPORT CONSULTANCY PROJECTS\JOB FOLDERS_470 NUMBERS\4706####.JOB\47061404 - ESSO GARAGE CHALK FARM ROAD\DRAWINGS\CTMP DRAWINGS\SSO - CTMP - SWEEP PATHS - 020212

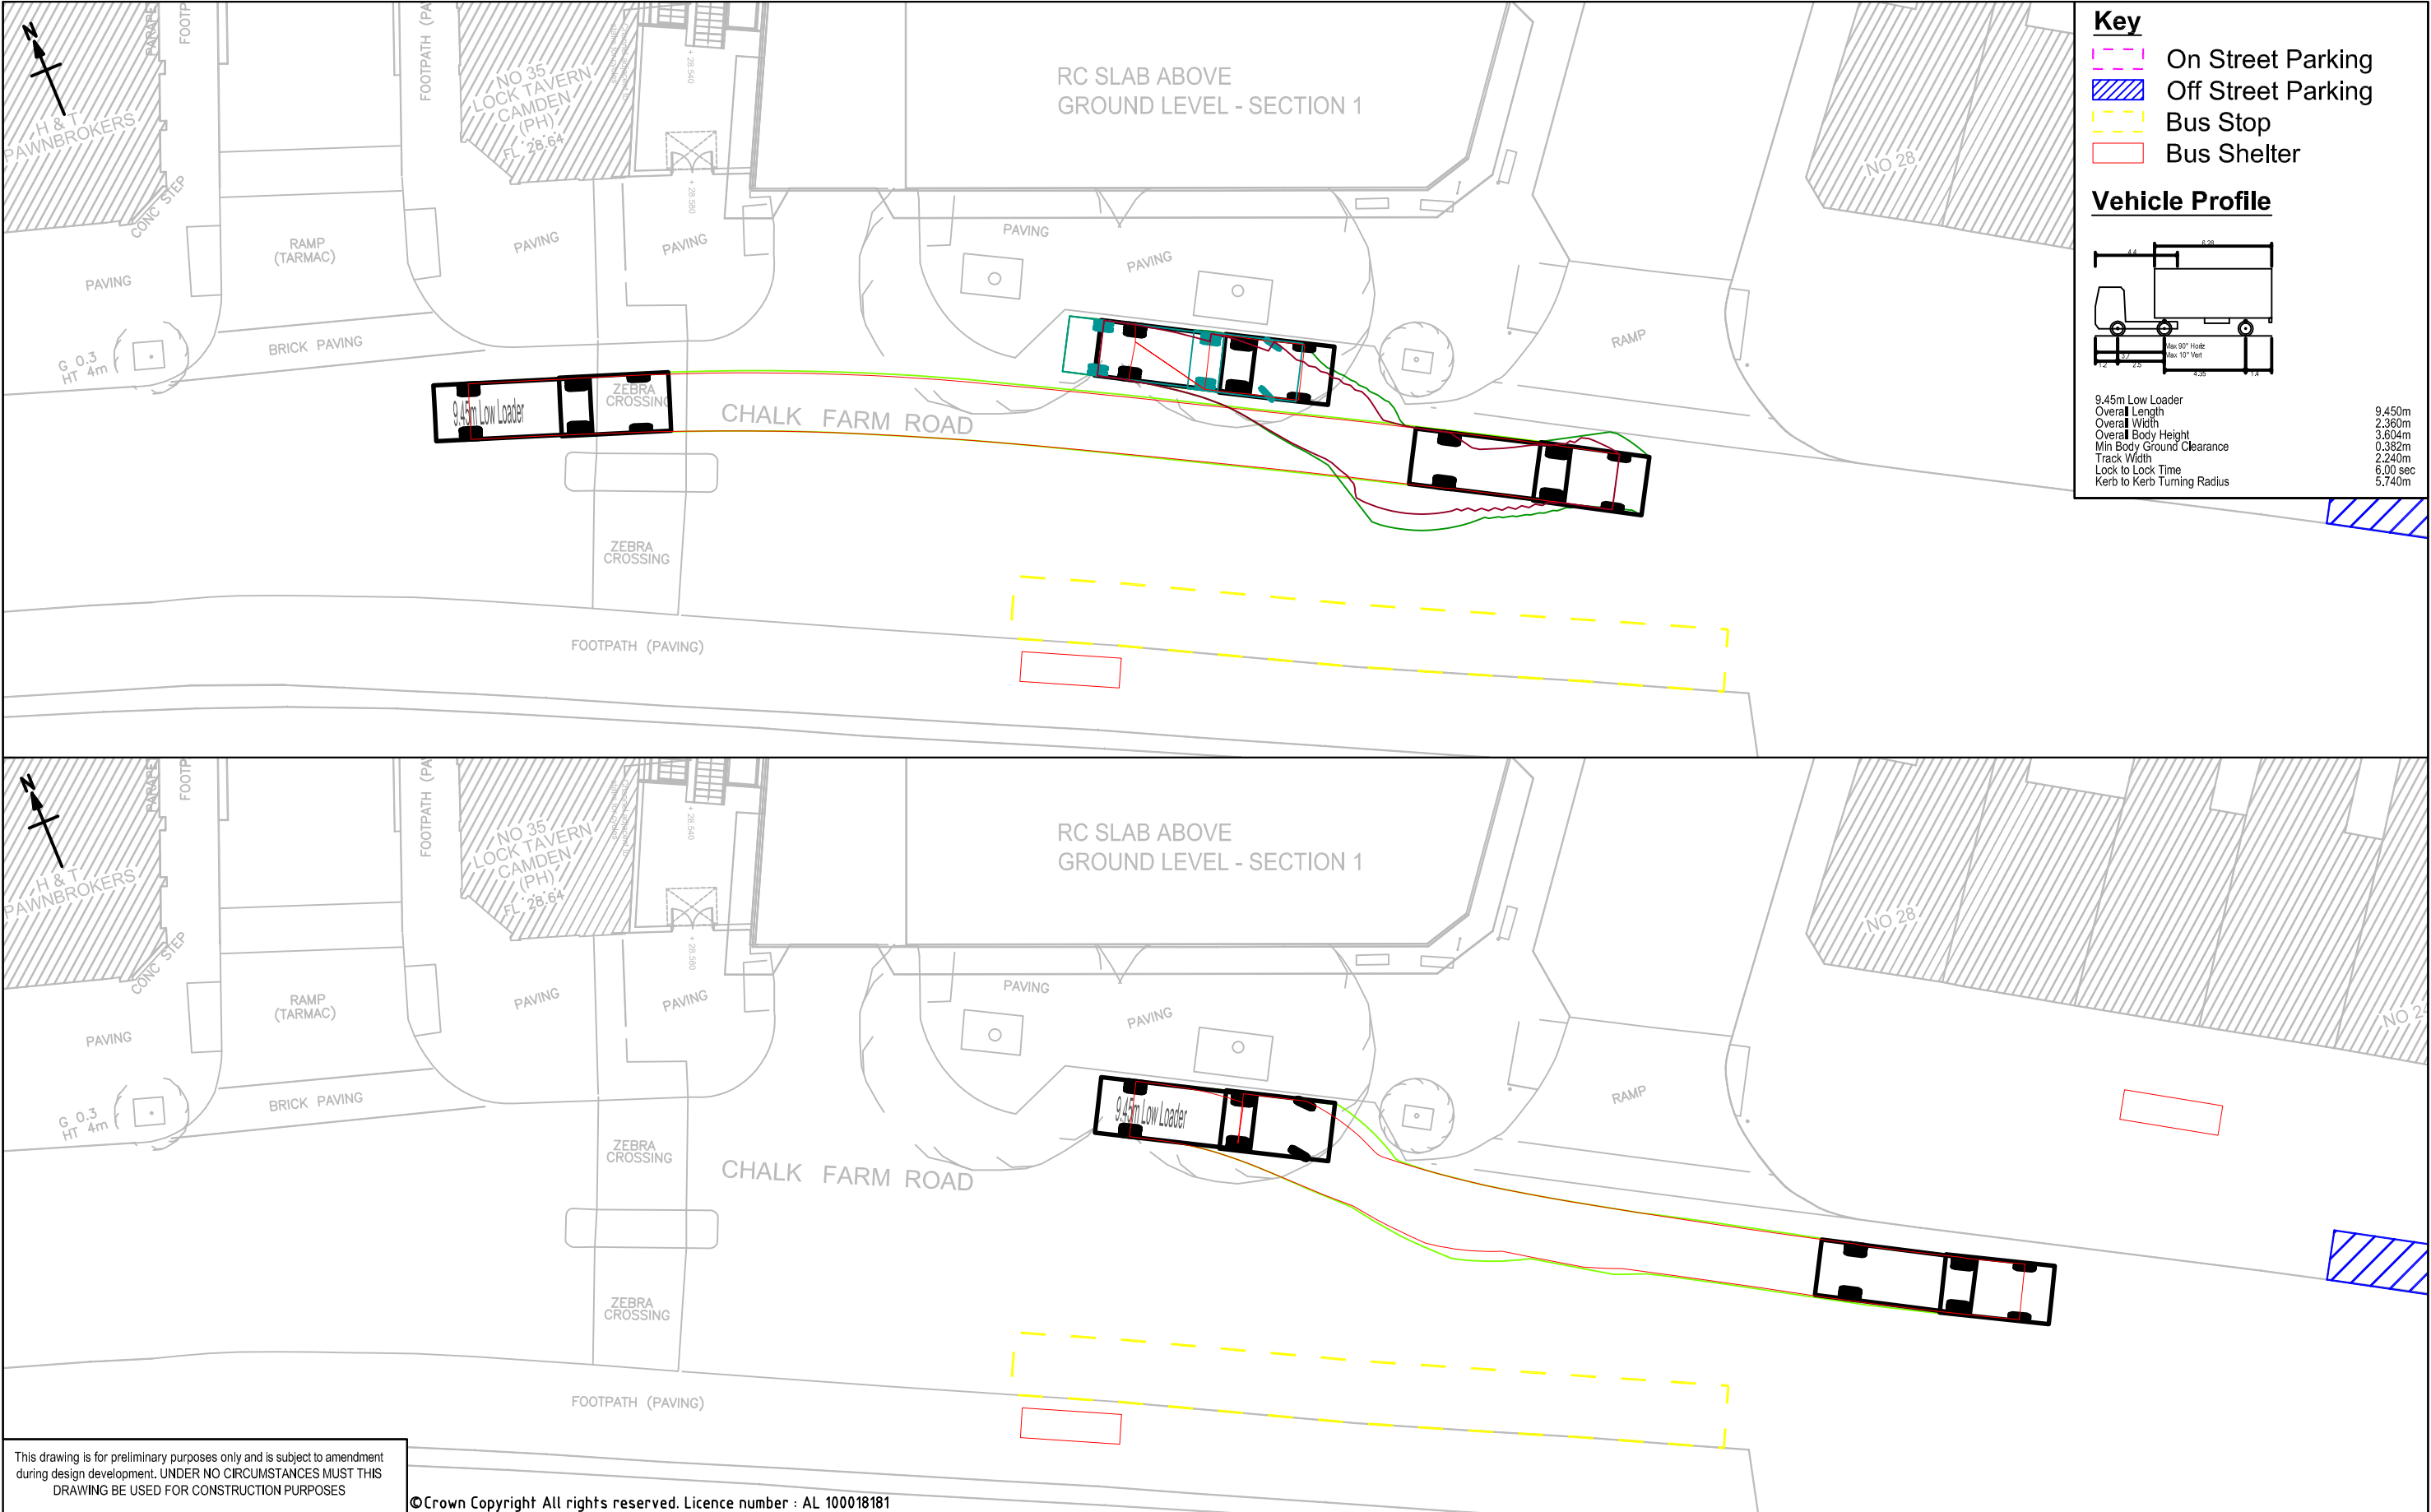


This drawing is for preliminary purposes only and is subject to amendment during design development. UNDER NO CIRCUMSTANCES MUST THIS DRAWING BE USED FOR CONSTRUCTION PURPOSES

©Crown Copyright All rights reserved. Licence number : AL 100018181

				Project Title	Drawing Title	Purpose of issue			<div>This document has been prepared in accordance with the scope of URS' appointment with its client and is subject to the terms of that appointment. URS accepts no liability for any use of this document other than by its client and only for the purposes for which it was prepared and provided. Only written dimensions shall be used. © URS Infrastructure & Environment Limited</div>	<div>URS Infrastructure & Environment Limited Alexandra Court 36 Church Street Great Baddow, Chelmsford 0207 963 9900 01245 476 121 www.urscorp.eu</div> <div>URS</div>	
			Esso Garage Site on Chalk Farm Road	Construction Traffic Management Plan Swept Path Analysis 004 - RC Slab Ground Floor Section 1 & 2 Plan Low Loader (9.45m)		Draft					
						Drawn	Approved	Revision			
Draft	CJB	01.02.12	P1	Client	CJB		P1				
	ES				Checked	Date	Date				
Revision Details	By	Date	Suffix	Risetall Ltd	ES		01.02.12	URS Internal Project No. 47061404	Scale @ A3 NTS	Drawing Number 47061404-TRA-004-002	P1
	Check										

Plot Date : 02/02/2012 10:26:03

File Name : P:\TRANSPORT CONSULTANCY PROJECTS\JOB FOLDERS_470 NUMBERS\4706####.JOB\47061404 - ESSO GARAGE CHALK FARM ROAD\DRAWINGS\CTMP DRAWINGS\CTMP - SWEEP PATHS - 020212

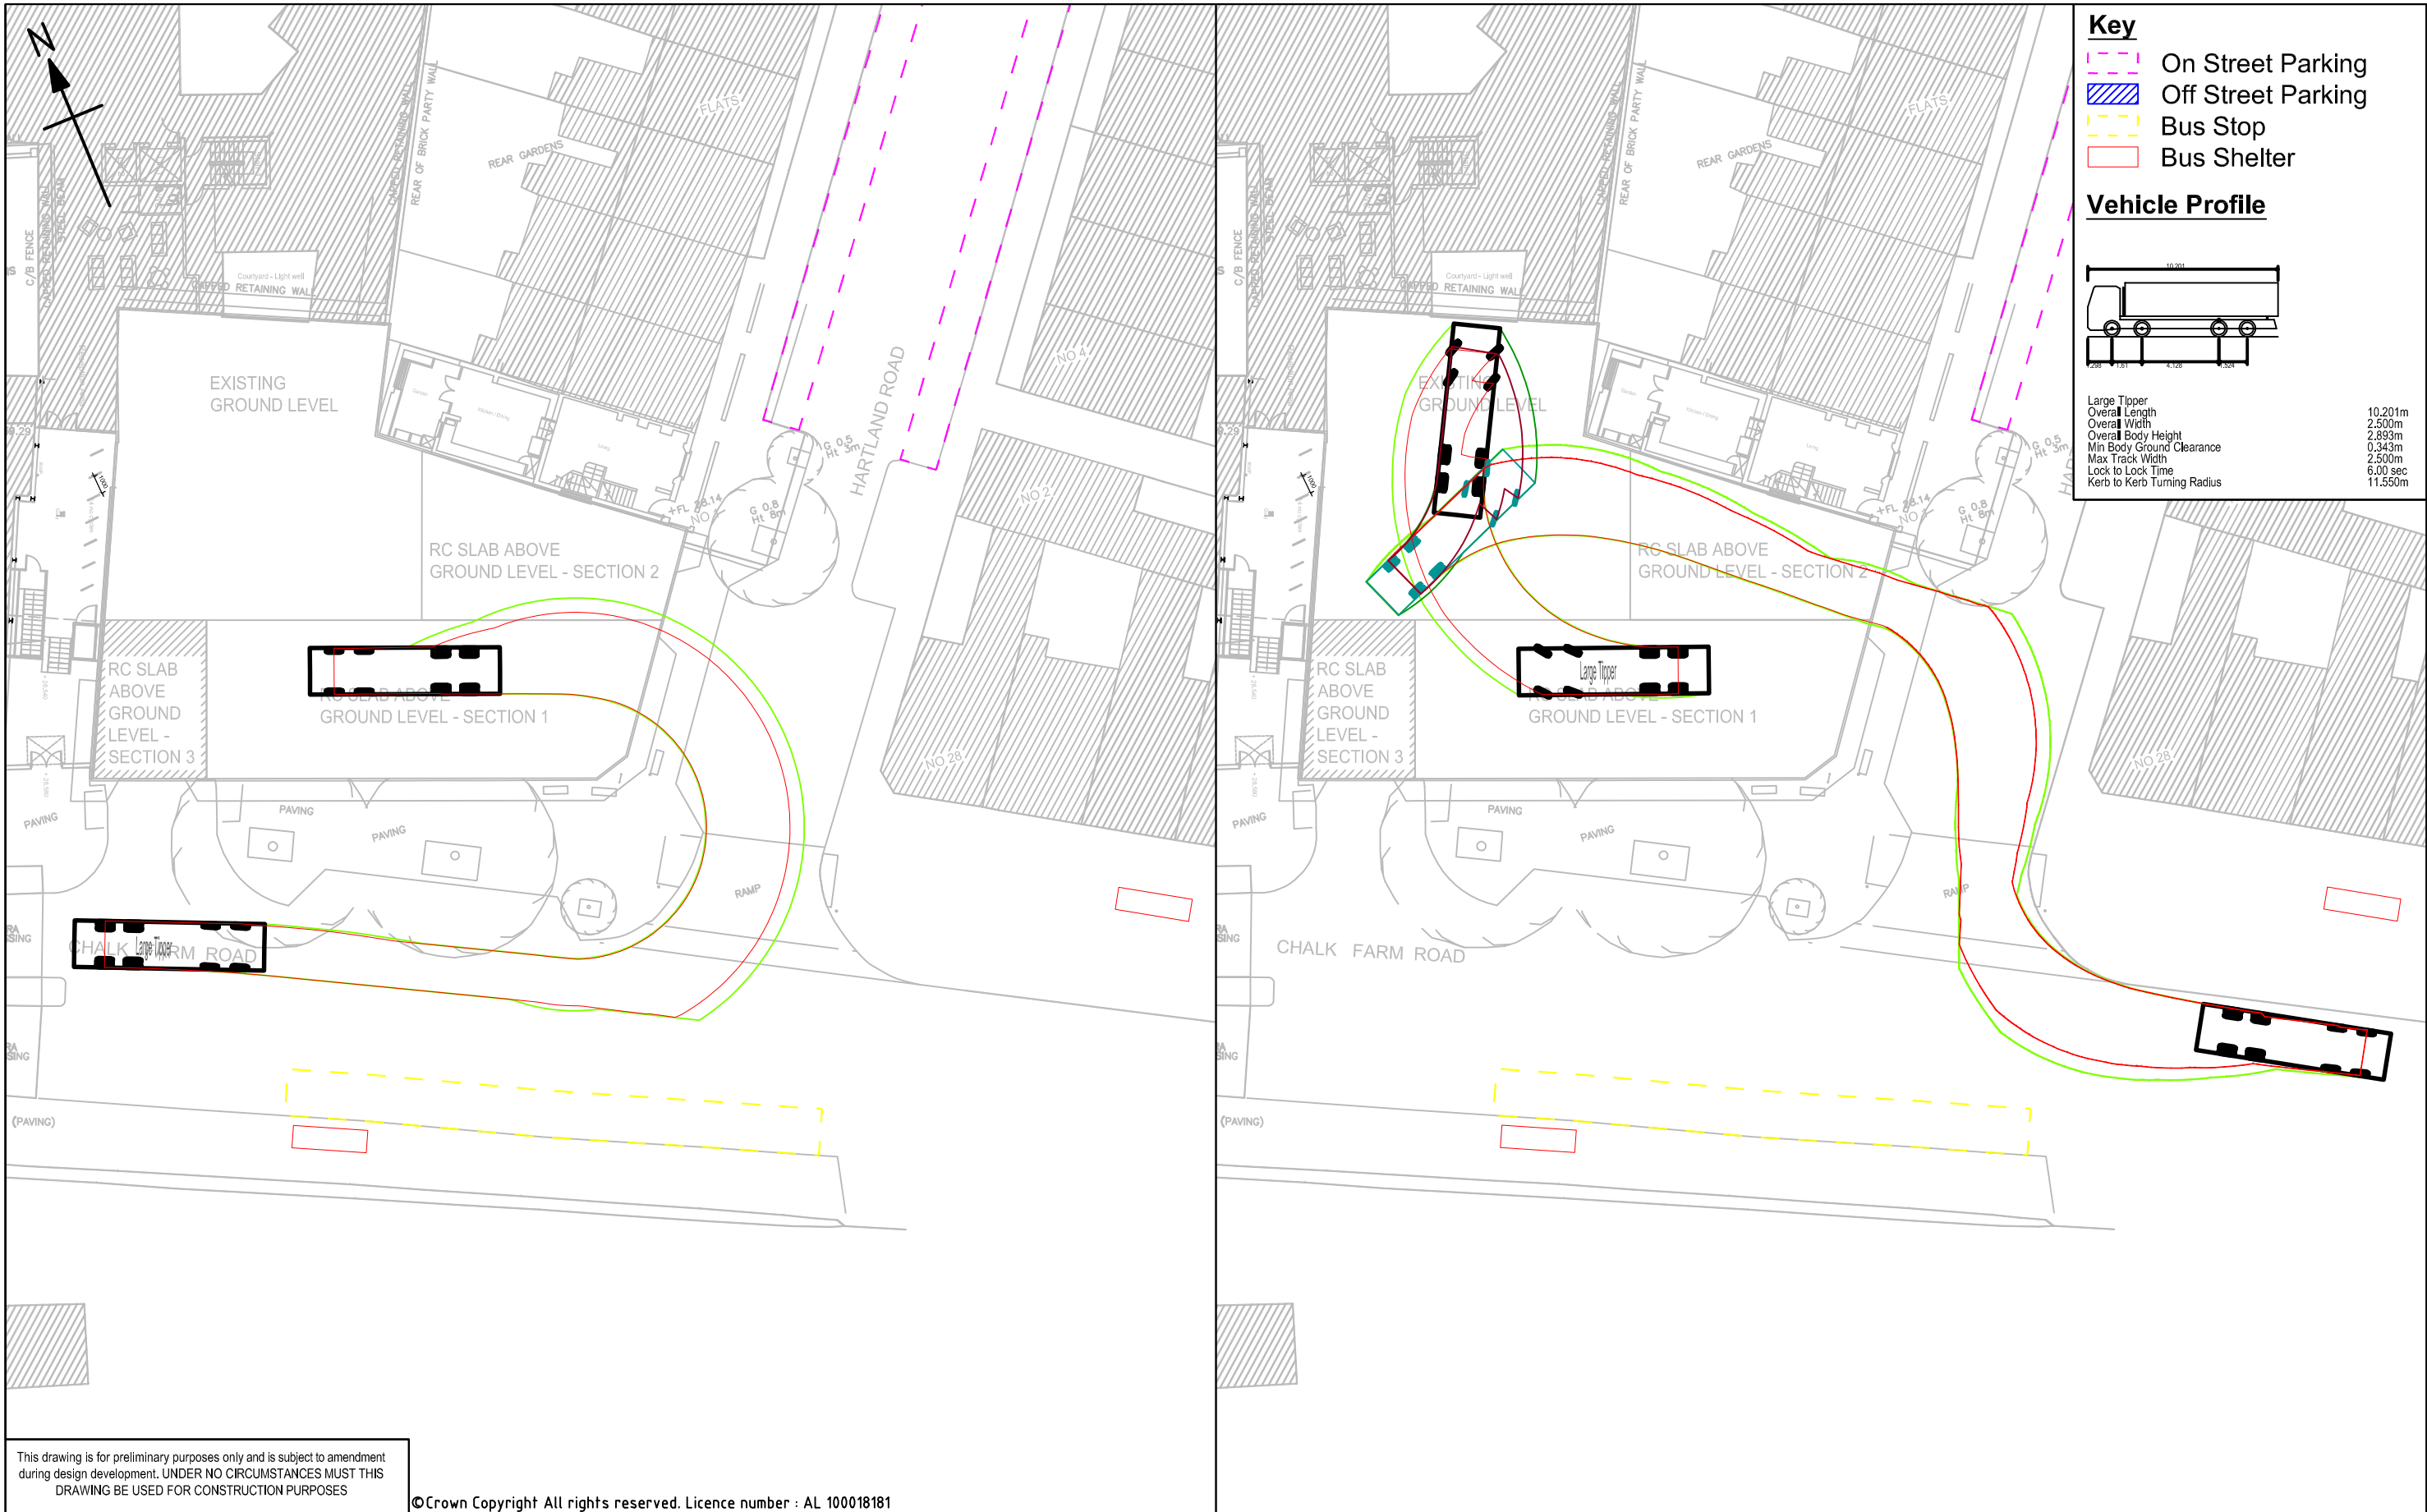

This drawing is for preliminary purposes only and is subject to amendment during design development. UNDER NO CIRCUMSTANCES MUST THIS DRAWING BE USED FOR CONSTRUCTION PURPOSES			
Draft	CJB ES	30.01.12	P1
Revision Details	By Check	Date	Suffix

©Crown Copyright All rights reserved. Licence number : AL 100018181

Project Title	Esso Garage Site on Chalk Farm Road
Client	Risetall Ltd


Drawing Title	Construction Traffic Management Plan Swept Path Analysis 005 - RC Slab Ground Floor Sections 1-3 Plan Large Tipper (10.2m)
---------------	---

Purpose of issue		
Draft		
Drawn CJB	Approved	Revision P1
Checked ES	Date	Date 30.01.12
URS Internal Project No. 47061404		Scale @ A3 NTS

This document has been prepared in accordance with the scope of URS' appointment with its client and is subject to the terms of that appointment. URS accepts no liability for any use of this document other than by its client and only for the purposes for which it was prepared and provided. Only written dimensions shall be used. © URS Infrastructure & Environment Limited	
Drawing Number 47061404-TRA-005-001	P1

URS Infrastructure & Environment Limited Alexandra Court 36 Church Street Great Baddow, Chelmsford 0207 963 9900 01245 476 121 www.urscorp.eu	

Plot Date : 02/02/2012 10:26:08
File Name : P:\TRANSPORT CONSULTANCY PROJECTS\JOB FOLDERS_470 NUMBERS\4706###.JOB\47061404 - ESSO GARAGE CHALK FARM ROAD\DRAWINGS\CTMP DRAWINGS\SSO - CTMP - SWEEP PATHS - 020212

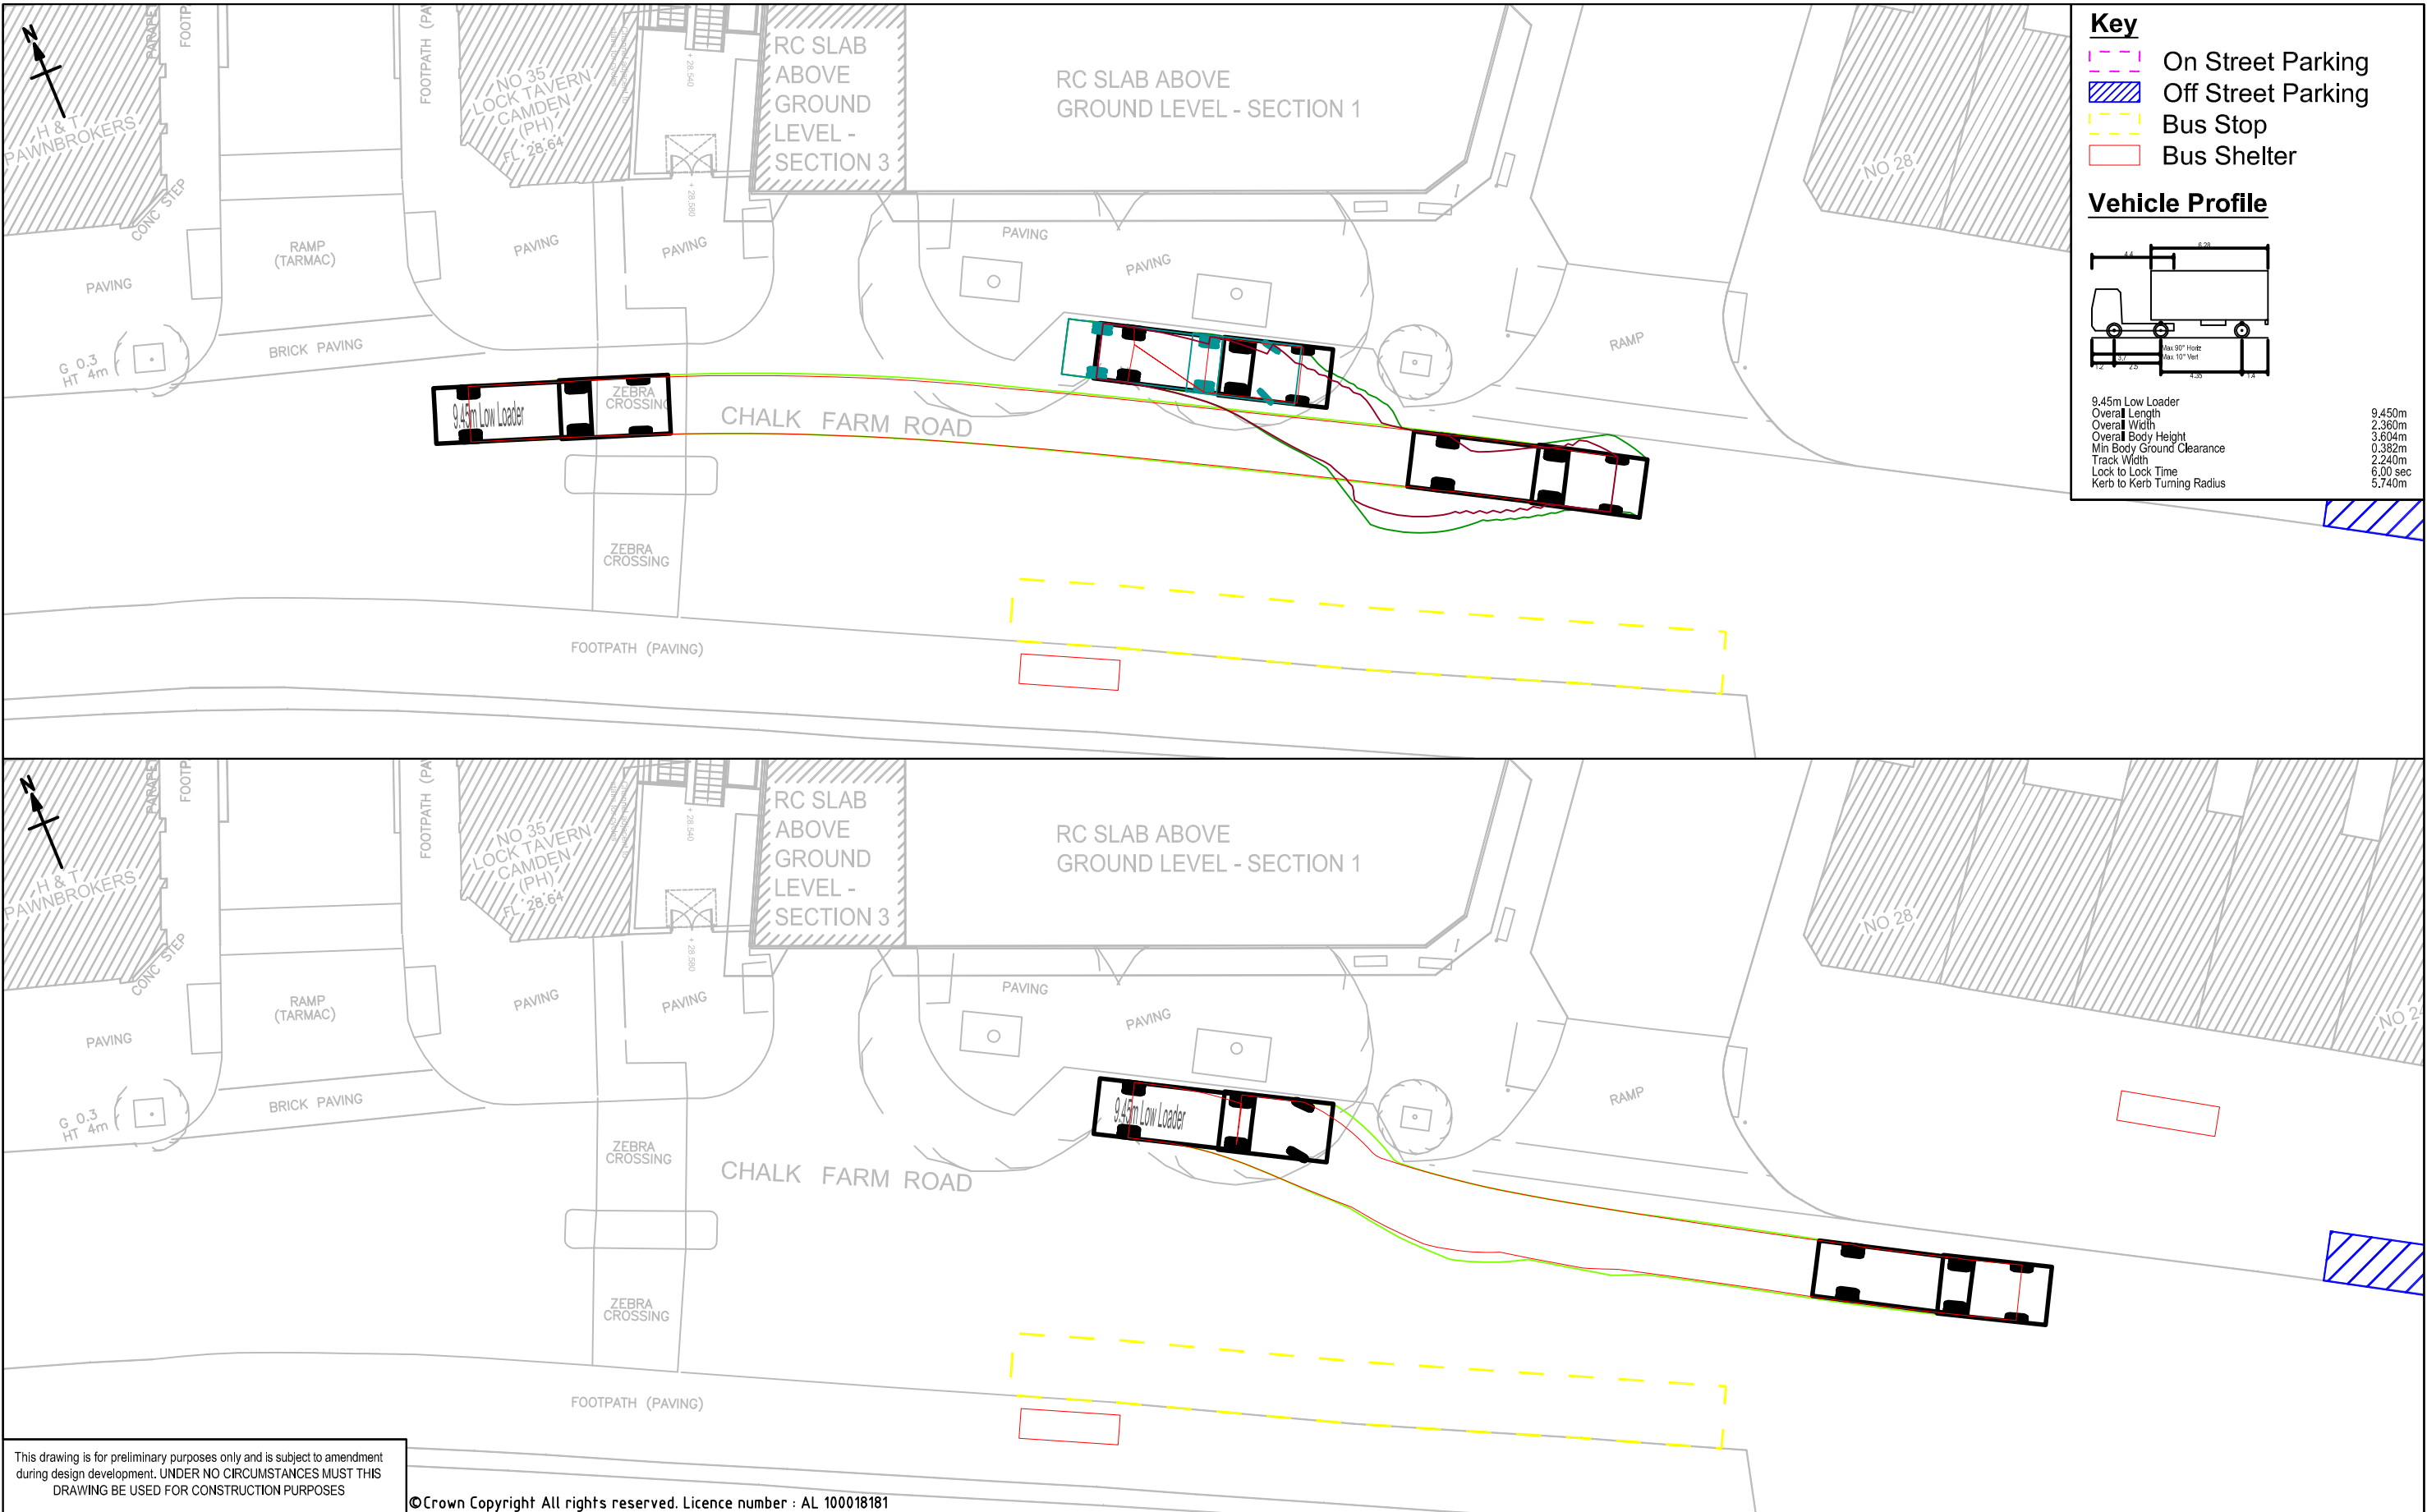


This drawing is for preliminary purposes only and is subject to amendment during design development. UNDER NO CIRCUMSTANCES MUST THIS DRAWING BE USED FOR CONSTRUCTION PURPOSES

©Crown Copyright All rights reserved. Licence number : AL 100018181


				Project Title	Drawing Title	Purpose of issue			<div>This document has been prepared in accordance with the scope of URS' appointment with its client and is subject to the terms of that appointment. URS accepts no liability for any use of this document other than by its client and only for the purposes for which it was prepared and provided. Only written dimensions shall be used. © URS Infrastructure & Environment Limited</div>	<div>URS Infrastructure & Environment Limited Alexandra Court 36 Church Street Great Baddow, Chelmsford 0207 963 9900 01245 476 121 www.urscorp.eu</div> <div>URS</div>		
			Esso Garage Site on Chalk Farm Road	Draft								
				Drawn		Approved	Revision					
Draft	CJB	01.02.12	P1	Client	CJB		P1	Drawing Number 47061404-TRA-005-002				P1
	ES				Checked	Date	Date					
Revision Details	By	Date	Suffix	Risetall Ltd	005 - RC Slab Ground Floor Sections 1-3 Plan	ES		01.02.12				
	Check				Low Loader (9.45m)		URS Internal Project No. 47061404	Scale @ A3 NTS				

Plot Date : 02/02/2012 10:26:13
File Name : P:\TRANSPORT CONSULTANCY PROJECTS\JOB FOLDERS_470 NUMBERS\4706#### JOBS\47061404 - ESSO GARAGE CHALK FARM ROAD\DRAWINGS\CTMP DRAWING\SSO - CTMP - SWEEP PATHS - 02012

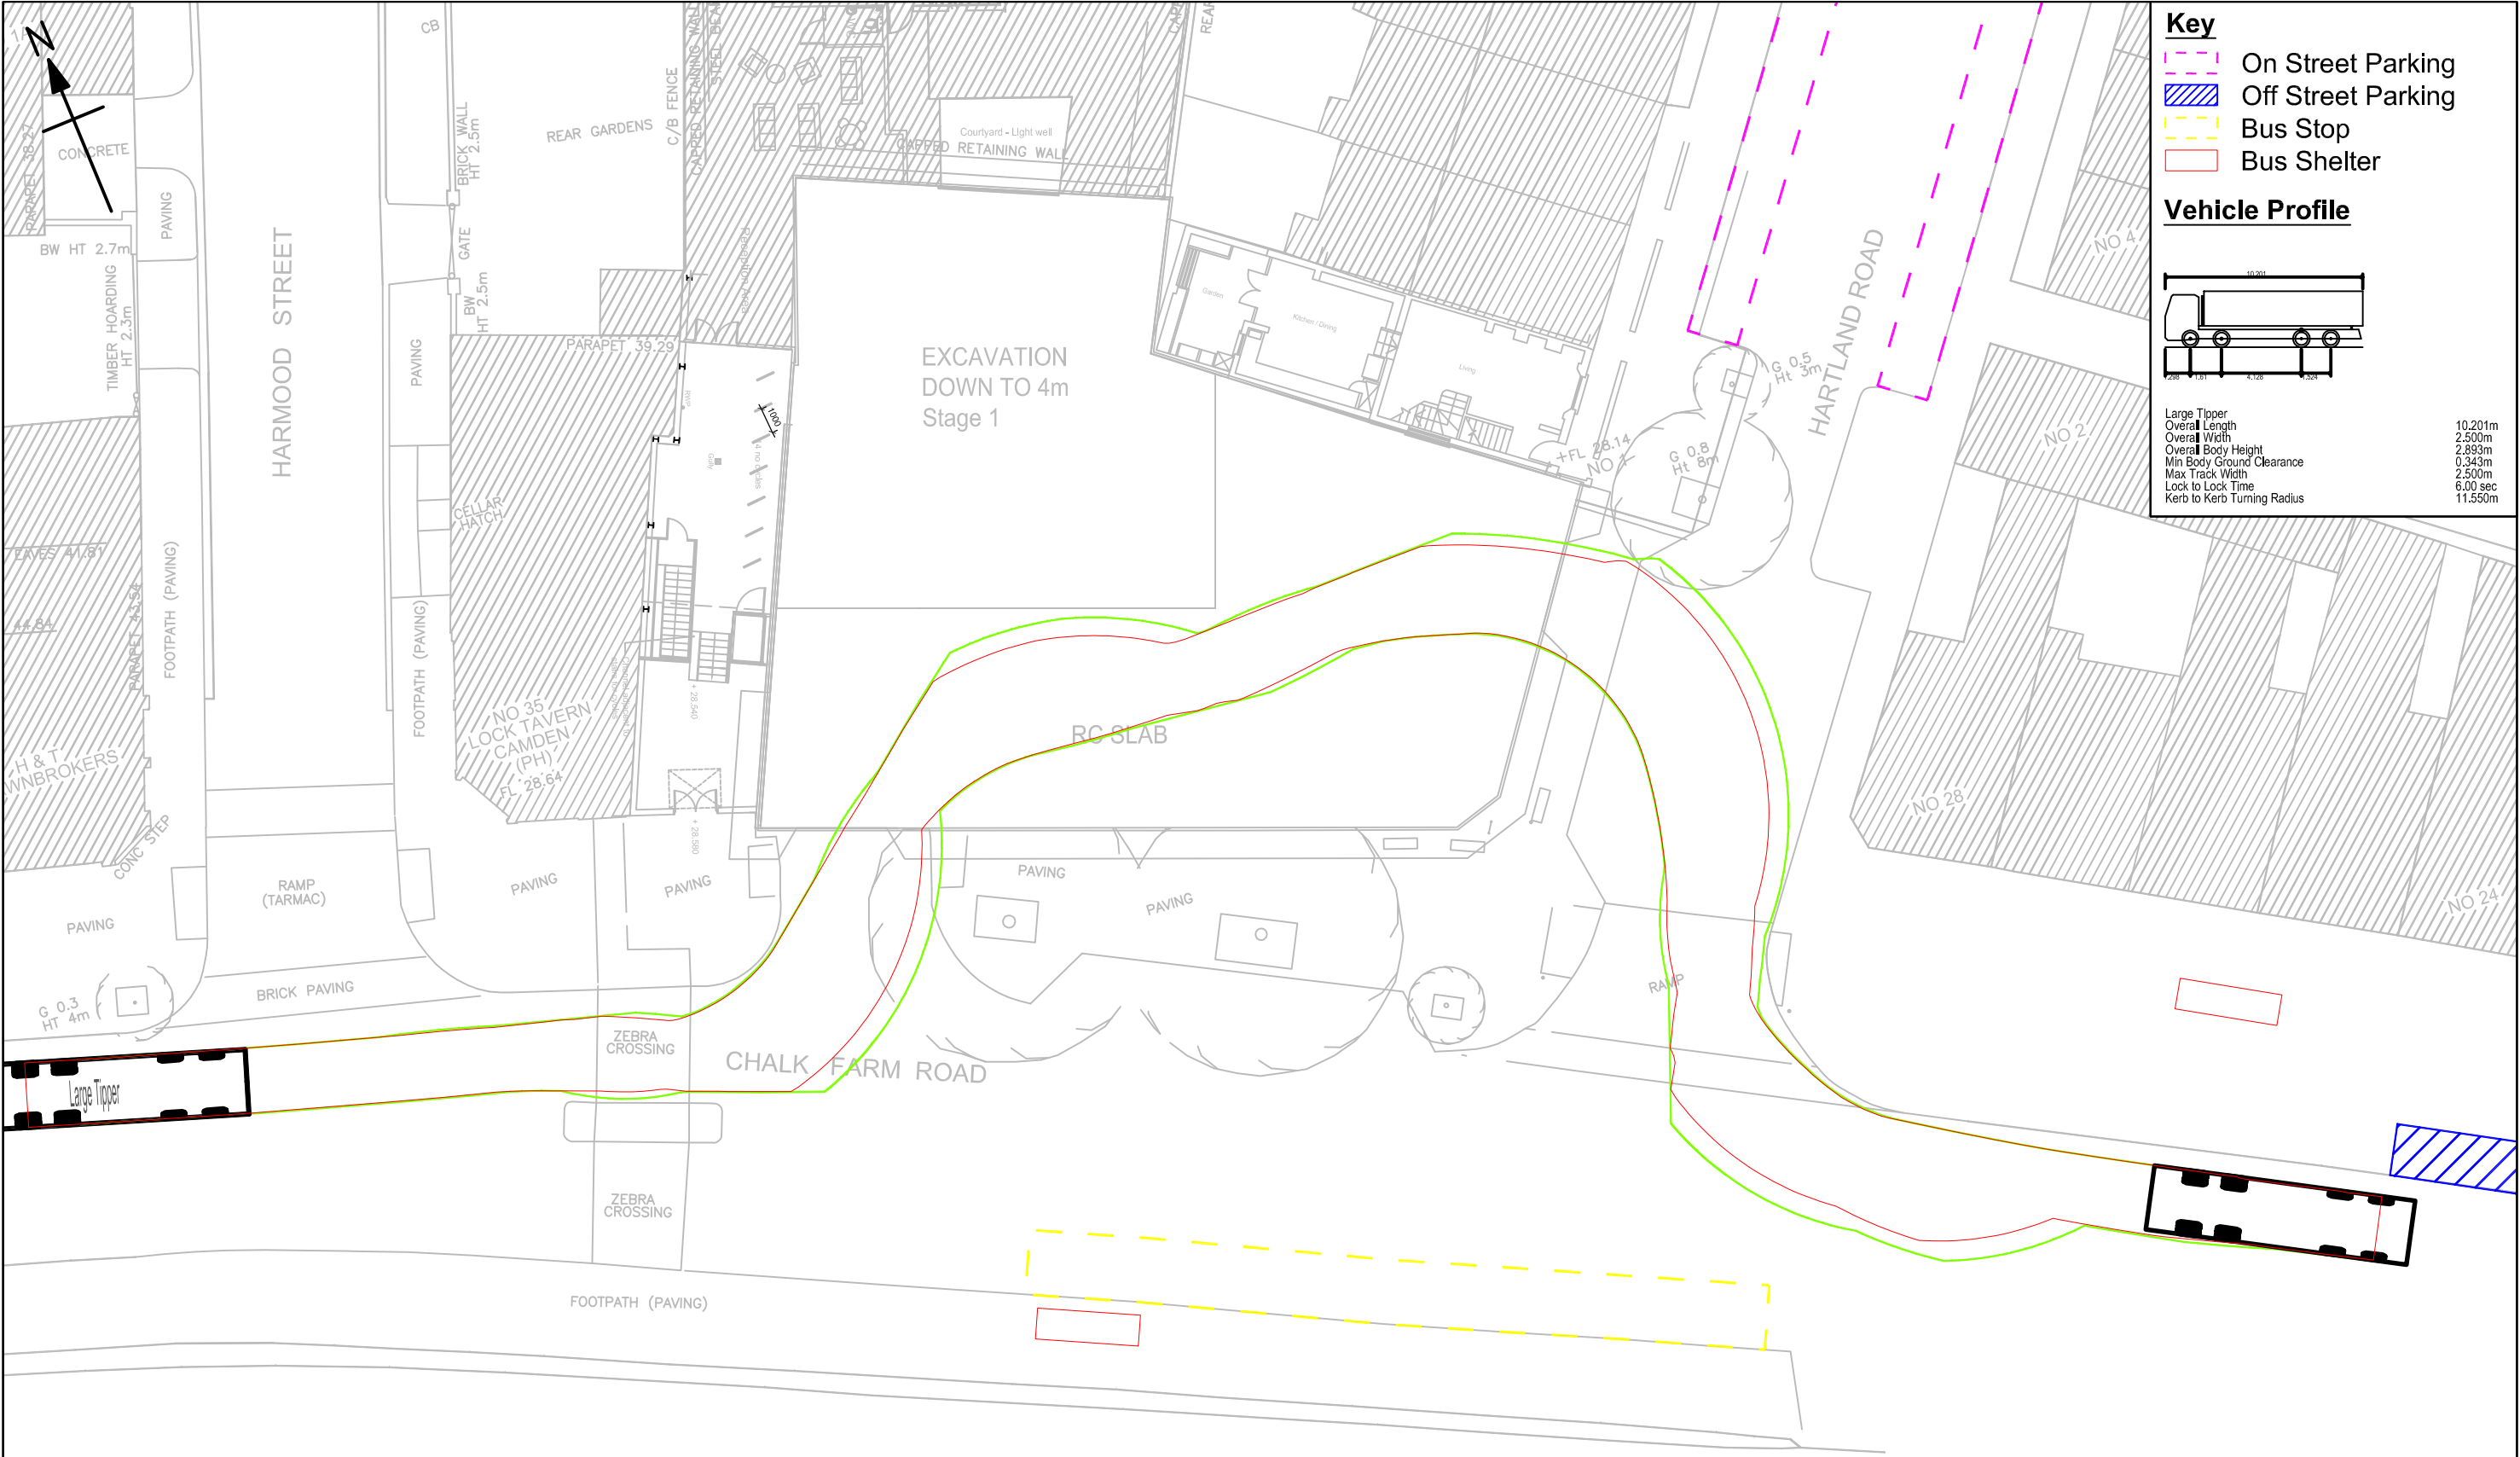

This drawing is for preliminary purposes only and is subject to amendment during design development. UNDER NO CIRCUMSTANCES MUST THIS DRAWING BE USED FOR CONSTRUCTION PURPOSES

©Crown Copyright All rights reserved. Licence number : AL 100018181

				Project Title Esso Garage Site on Chalk Farm Road	Drawing Title Construction Traffic Management Plan Swept Path Analysis 006 - Excavation to Basement, Stage 1 Large Tipper (10.2m)	Purpose of issue Draft			This document has been prepared in accordance with the scope of URS' appointment with its client and is subject to the terms of that appointment. URS accepts no liability for any use of this document other than by its client and only for the purposes for which it was prepared and provided. Only written dimensions shall be used. © URS Infrastructure & Environment Limited	URS Infrastructure & Environment Limited Alexandra Court 36 Church Street Great Baddow, Chelmsford 0207 963 9900 01245 476 121 www.urscorp.eu		
Draft	CJB	30.01.12	P1	Client Risetall Ltd	Drawn	Approved	Revision					
Revision Details	By Check	Date	Suffix		Checked	Date	Date					
					ES		P1					
						URS Internal Project No. 47061404		Scale @ A3 NTS	Drawing Number 47061404-TRA-006-001	P1		

Plot Date : 02/02/2012 10:26:18
File Name : P:\TRANSPORT CONSULTANCY PROJECTS\JOB FOLDERS_470 NUMBERS\4706###.JOB\47061404 - ESSO GARAGE CHALK FARM ROAD\DRAWINGS\CTMP DRAWINGS\SSO - CTMP - SWEEP PATHS - 020212




This drawing is for preliminary purposes only and is subject to amendment during design development. UNDER NO CIRCUMSTANCES MUST THIS DRAWING BE USED FOR CONSTRUCTION PURPOSES

©Crown Copyright All rights reserved. Licence number : AL 100018181

				<div>Project Title</div> <div>Esso Garage Site on Chalk Farm Road</div>	<div>Drawing Title</div> <div>Construction Traffic Management Plan Swept Path Analysis 006 - Excavation to Basement, Stage 1 Low Loader (9.45m)</div>	<div>Purpose of issue</div> <div>Draft</div> <div><div>Drawn CJB</div><div>Approved</div><div>Revision P1</div></div> <div><div>Checked ES</div><div>Date</div><div>Date 01.02.12</div></div> <div><div>URS Internal Project No. 47061404</div><div>Scale @ A3 NTS</div></div>	<div>This document has been prepared in accordance with the scope of URS' appointment with its client and is subject to the terms of that appointment. URS accepts no liability for any use of this document other than by its client and only for the purposes for which it was prepared and provided. Only written dimensions shall be used. © URS Infrastructure & Environment Limited</div>	<div>URS Infrastructure & Environment Limited Alexandra Court 36 Church Street Great Baddow, Chelmsford 0207 963 9900 01245 476 121 www.urscorp.eu</div>	<div>URS</div>
<div>Draft</div>	<div>CJB ES</div>	<div>01.02.12</div>	<div>P1</div>	<div>Client</div>					
<div>Revision Details</div>	<div>By Check</div>	<div>Date</div>	<div>Suffix</div>	<div>Risetall Ltd</div>				<div>Drawing Number 47061404-TRA-006-002</div>	<div>P1</div>

Plot Date : 02/02/2012 10:26:23
File Name : P:\TRANSPORT CONSULTANCY PROJECTS\JOB FOLDERS_470 NUMBERS\4706####.JOB\47061404 - ESSO GARAGE CHALK FARM ROAD\DRAWINGS\CTMP DRAWINGS\CTMP - SWEEP PATHS - 02012

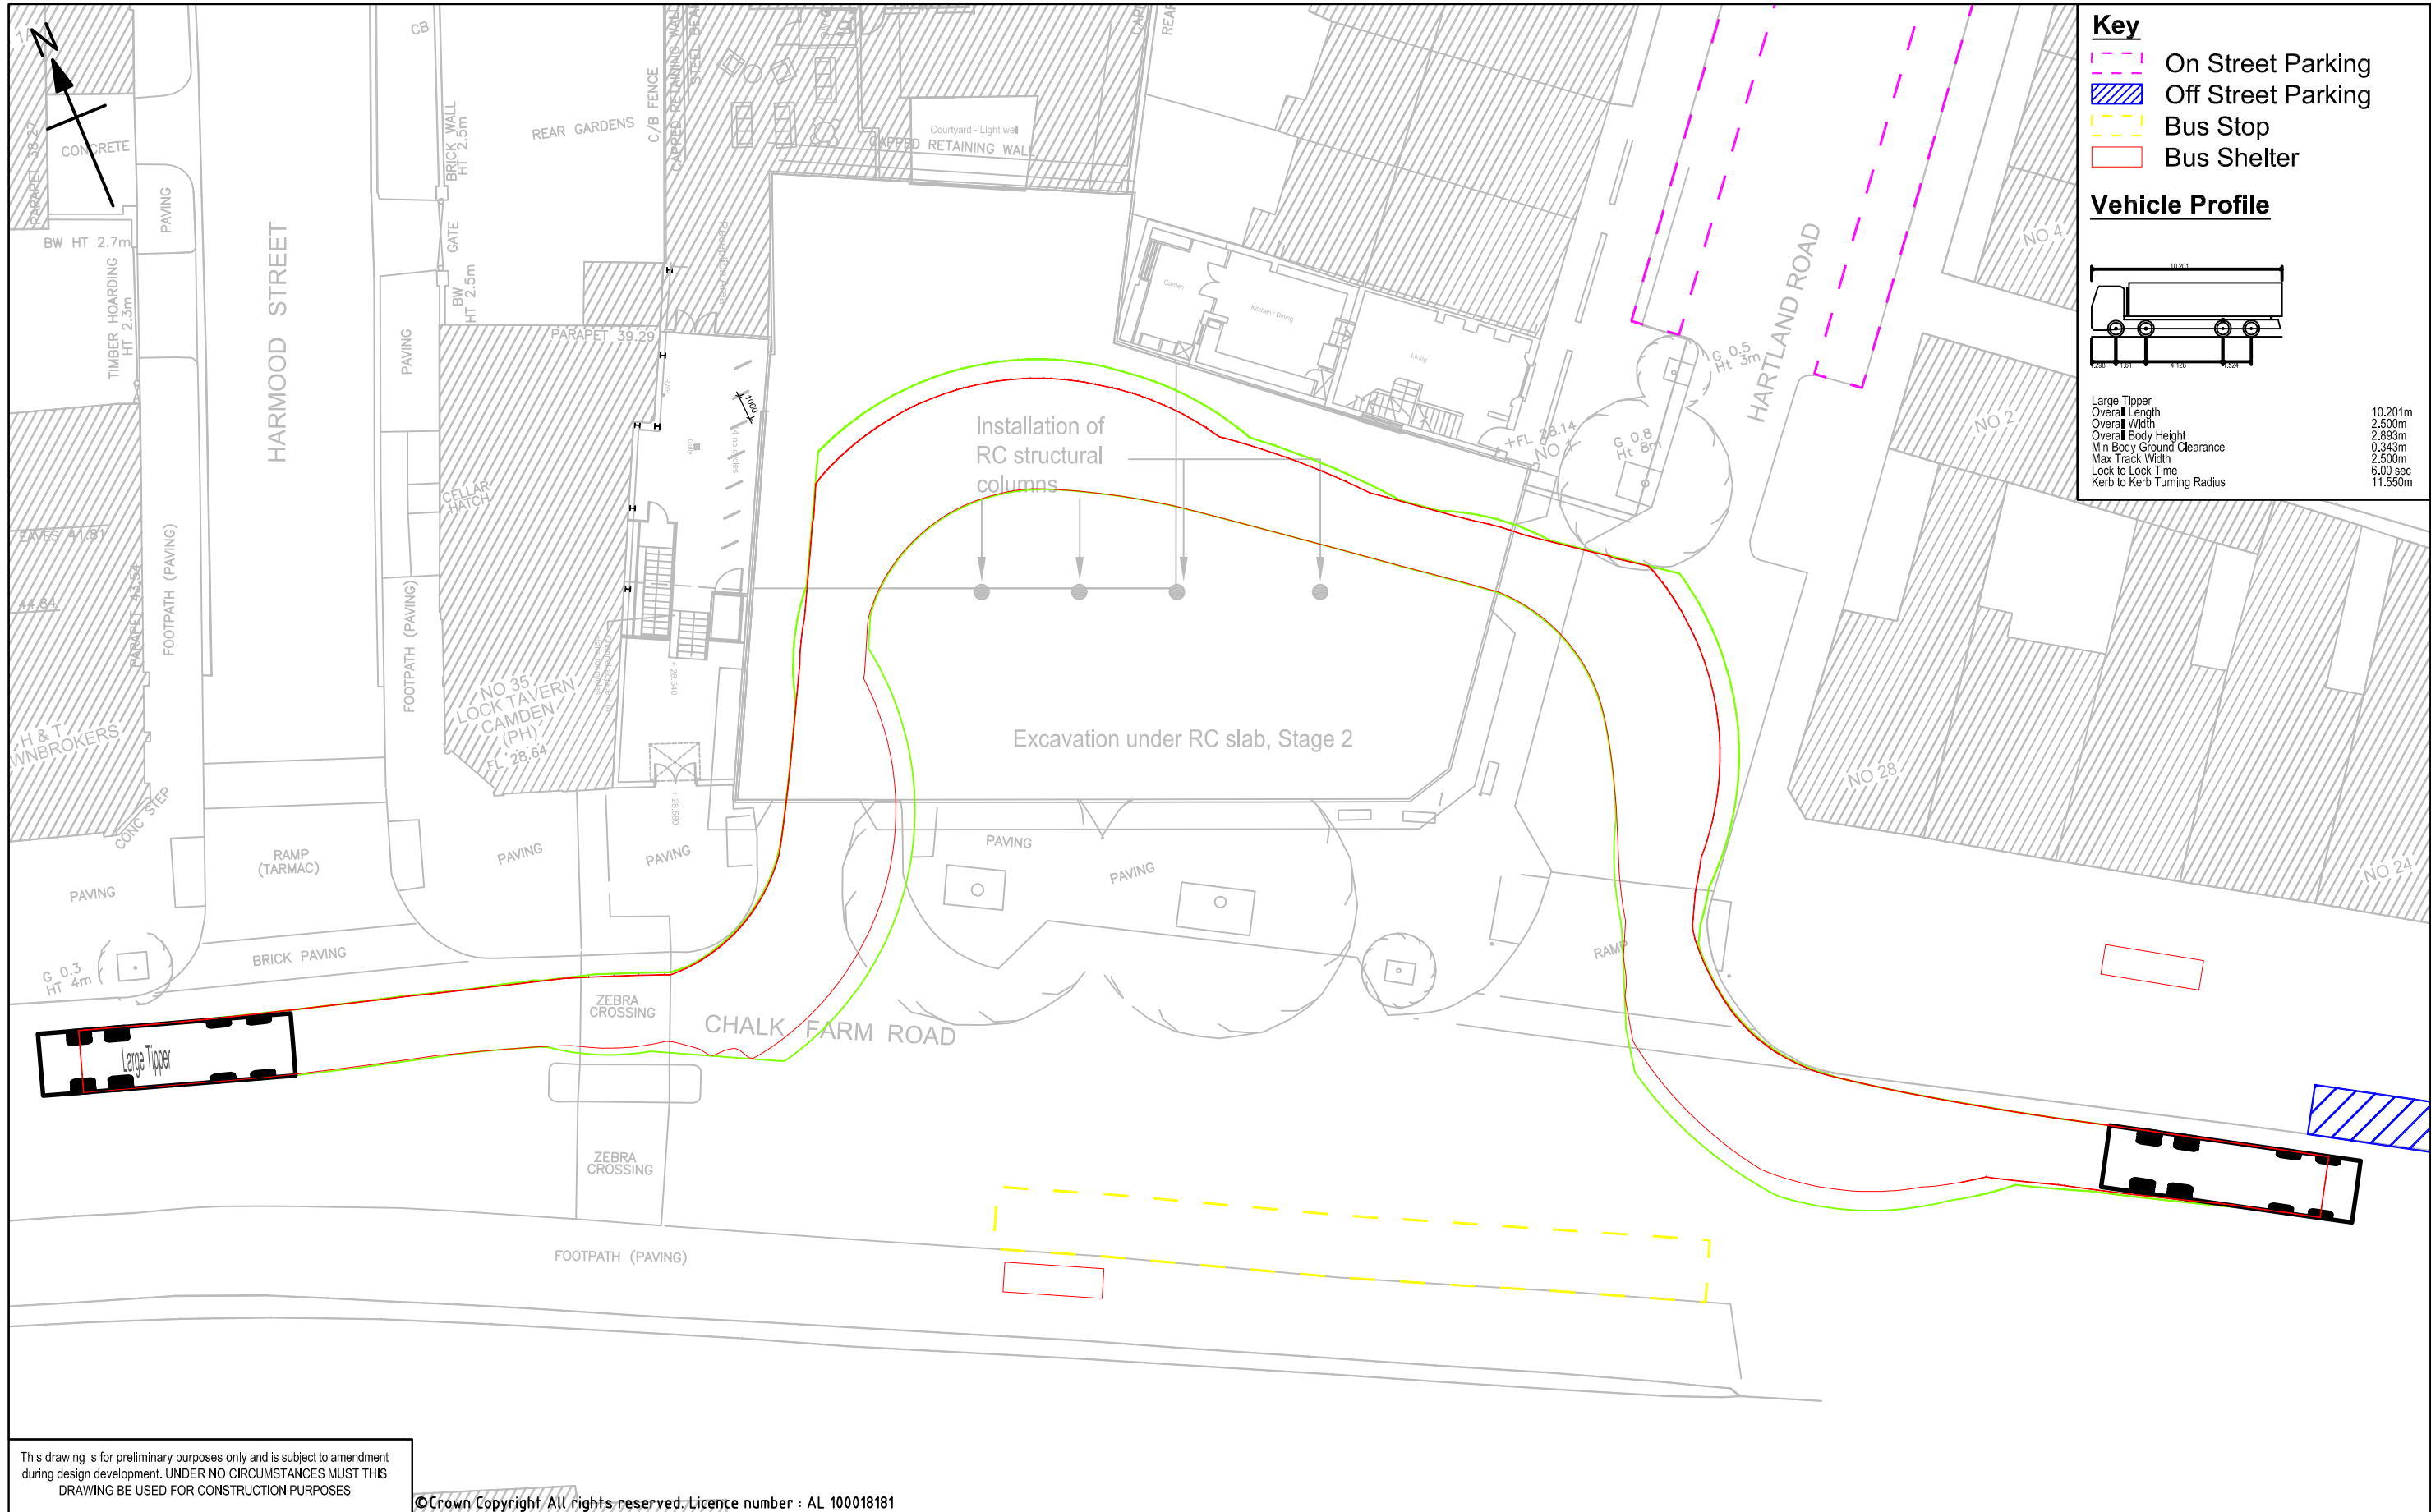

This drawing is for preliminary purposes only and is subject to amendment during design development. UNDER NO CIRCUMSTANCES MUST THIS DRAWING BE USED FOR CONSTRUCTION PURPOSES				
Draft	CJB ES	30.01.12	P1	
Revision Details	By Check	Date	Suffix	

© Crown Copyright. All rights reserved. Licence number : AL 100018181

Project Title	Esso Garage Site on Chalk Farm Road
Client	Risetall Ltd

Drawing Title	Construction Traffic Management Plan Swept Path Analysis 007 - Excavation to Basement, Stage 2 Large Tipper (10.2m)
---------------	--

Purpose of issue		
Draft		
Drawn CJB	Approved	Revision P1
Checked ES	Date	Date 30.01.12
URS Internal Project No. 47061404		Scale @ A3 NTS

This document has been prepared in accordance with the scope of URS' appointment with its client and is subject to the terms of that appointment. URS accepts no liability for any use of this document other than by its client and only for the purposes for which it was prepared and provided. Only written dimensions shall be used. © URS Infrastructure & Environment Limited	
Drawing Number 47061404-TRA-007-001	P1

URS Infrastructure & Environment Limited
Alexandra Court
36 Church Street
Great Baddow, Chelmsford
0207 963 9900
01245 476 121
www.urscorp.eu