
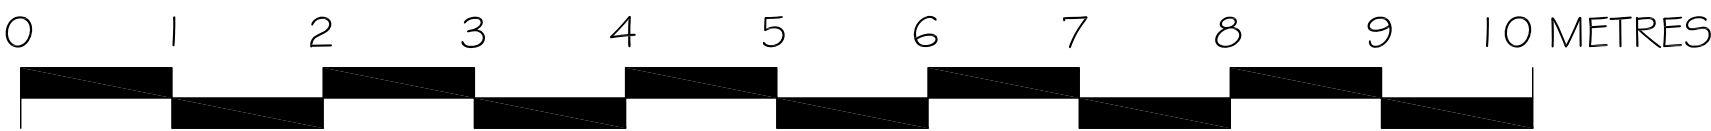
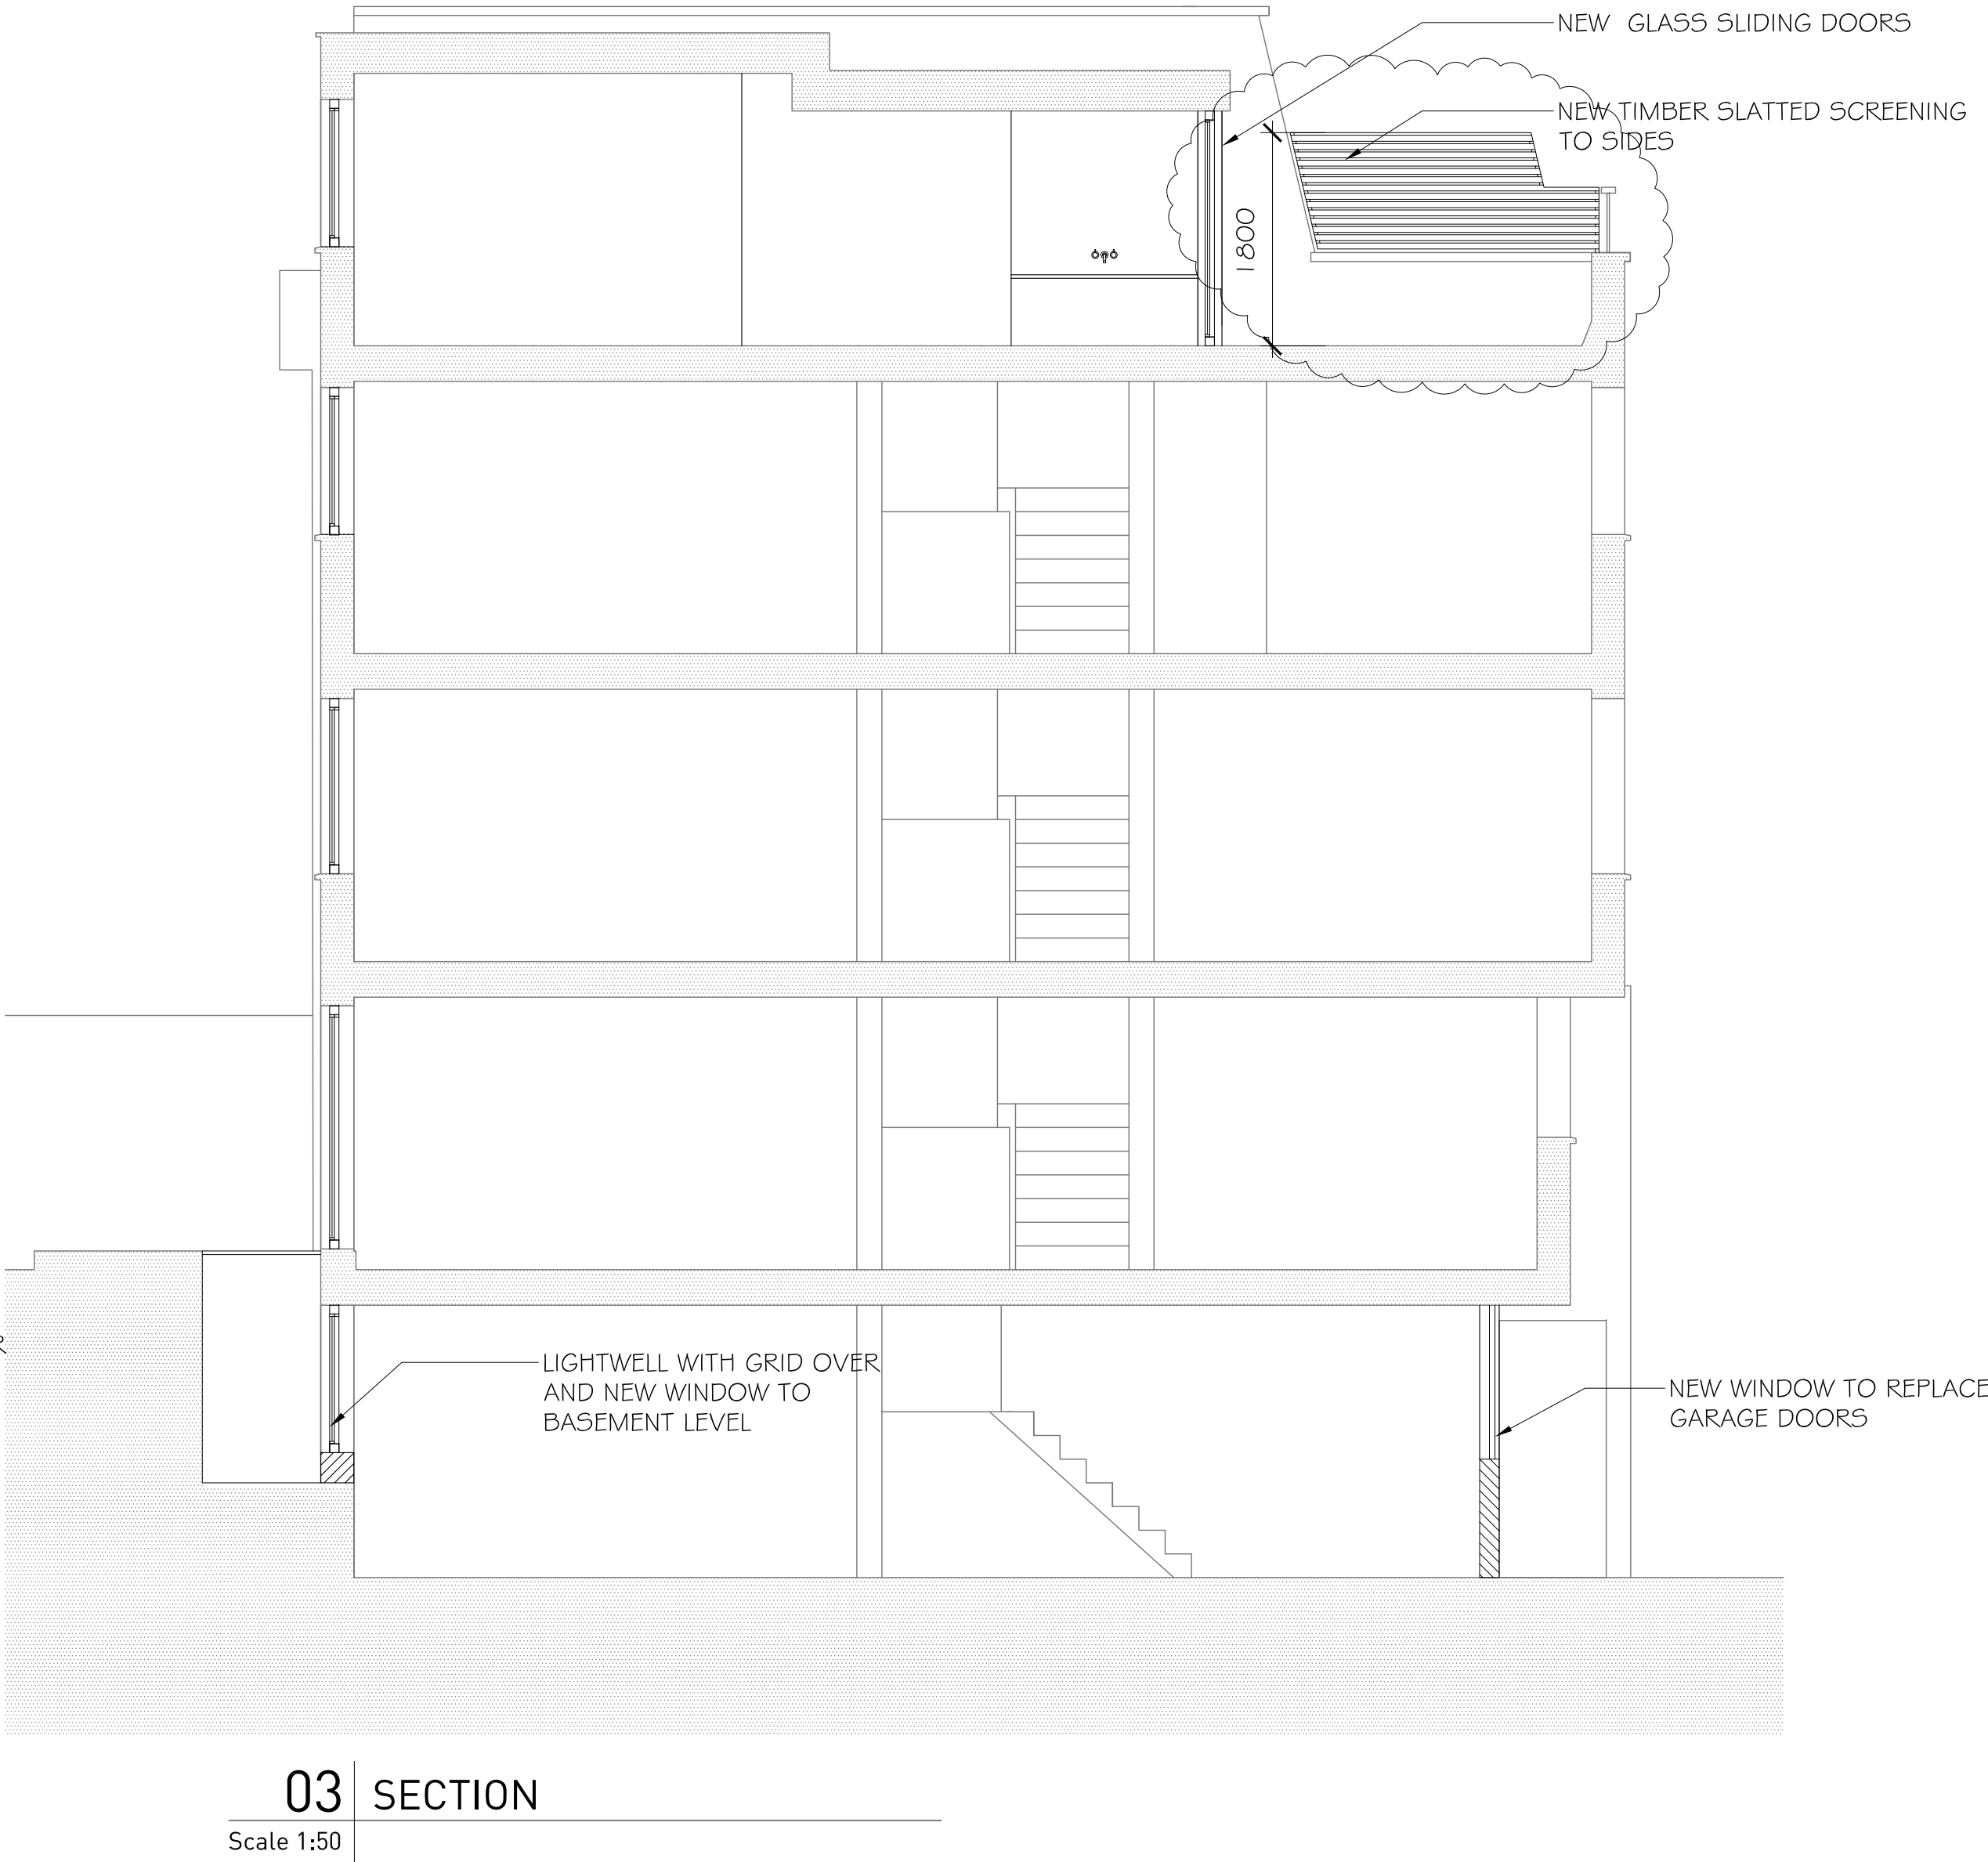


PLANNING

DRAWINGS INDICATE DESIGN INTENT ONLY.
ALL DIMENSIONS IN MILLIMETERS UNLESS NOTED OTHERWISE.
THE CONTRACTOR IS RESPONSIBLE FOR TAKING AND CHECKING ALL DIMENSIONS.
DO NOT SCALE FROM THE DRAWING.
REPORT ALL CONFLICTS OF INFORMATION TO ORIGINATE AND SEEK ADVICE BEFORE PROCEEDING.
THIS DRAWING IS THE COPYRIGHT OF ORIGINATE ARCHITECTURE LTD.

KEY PLAN

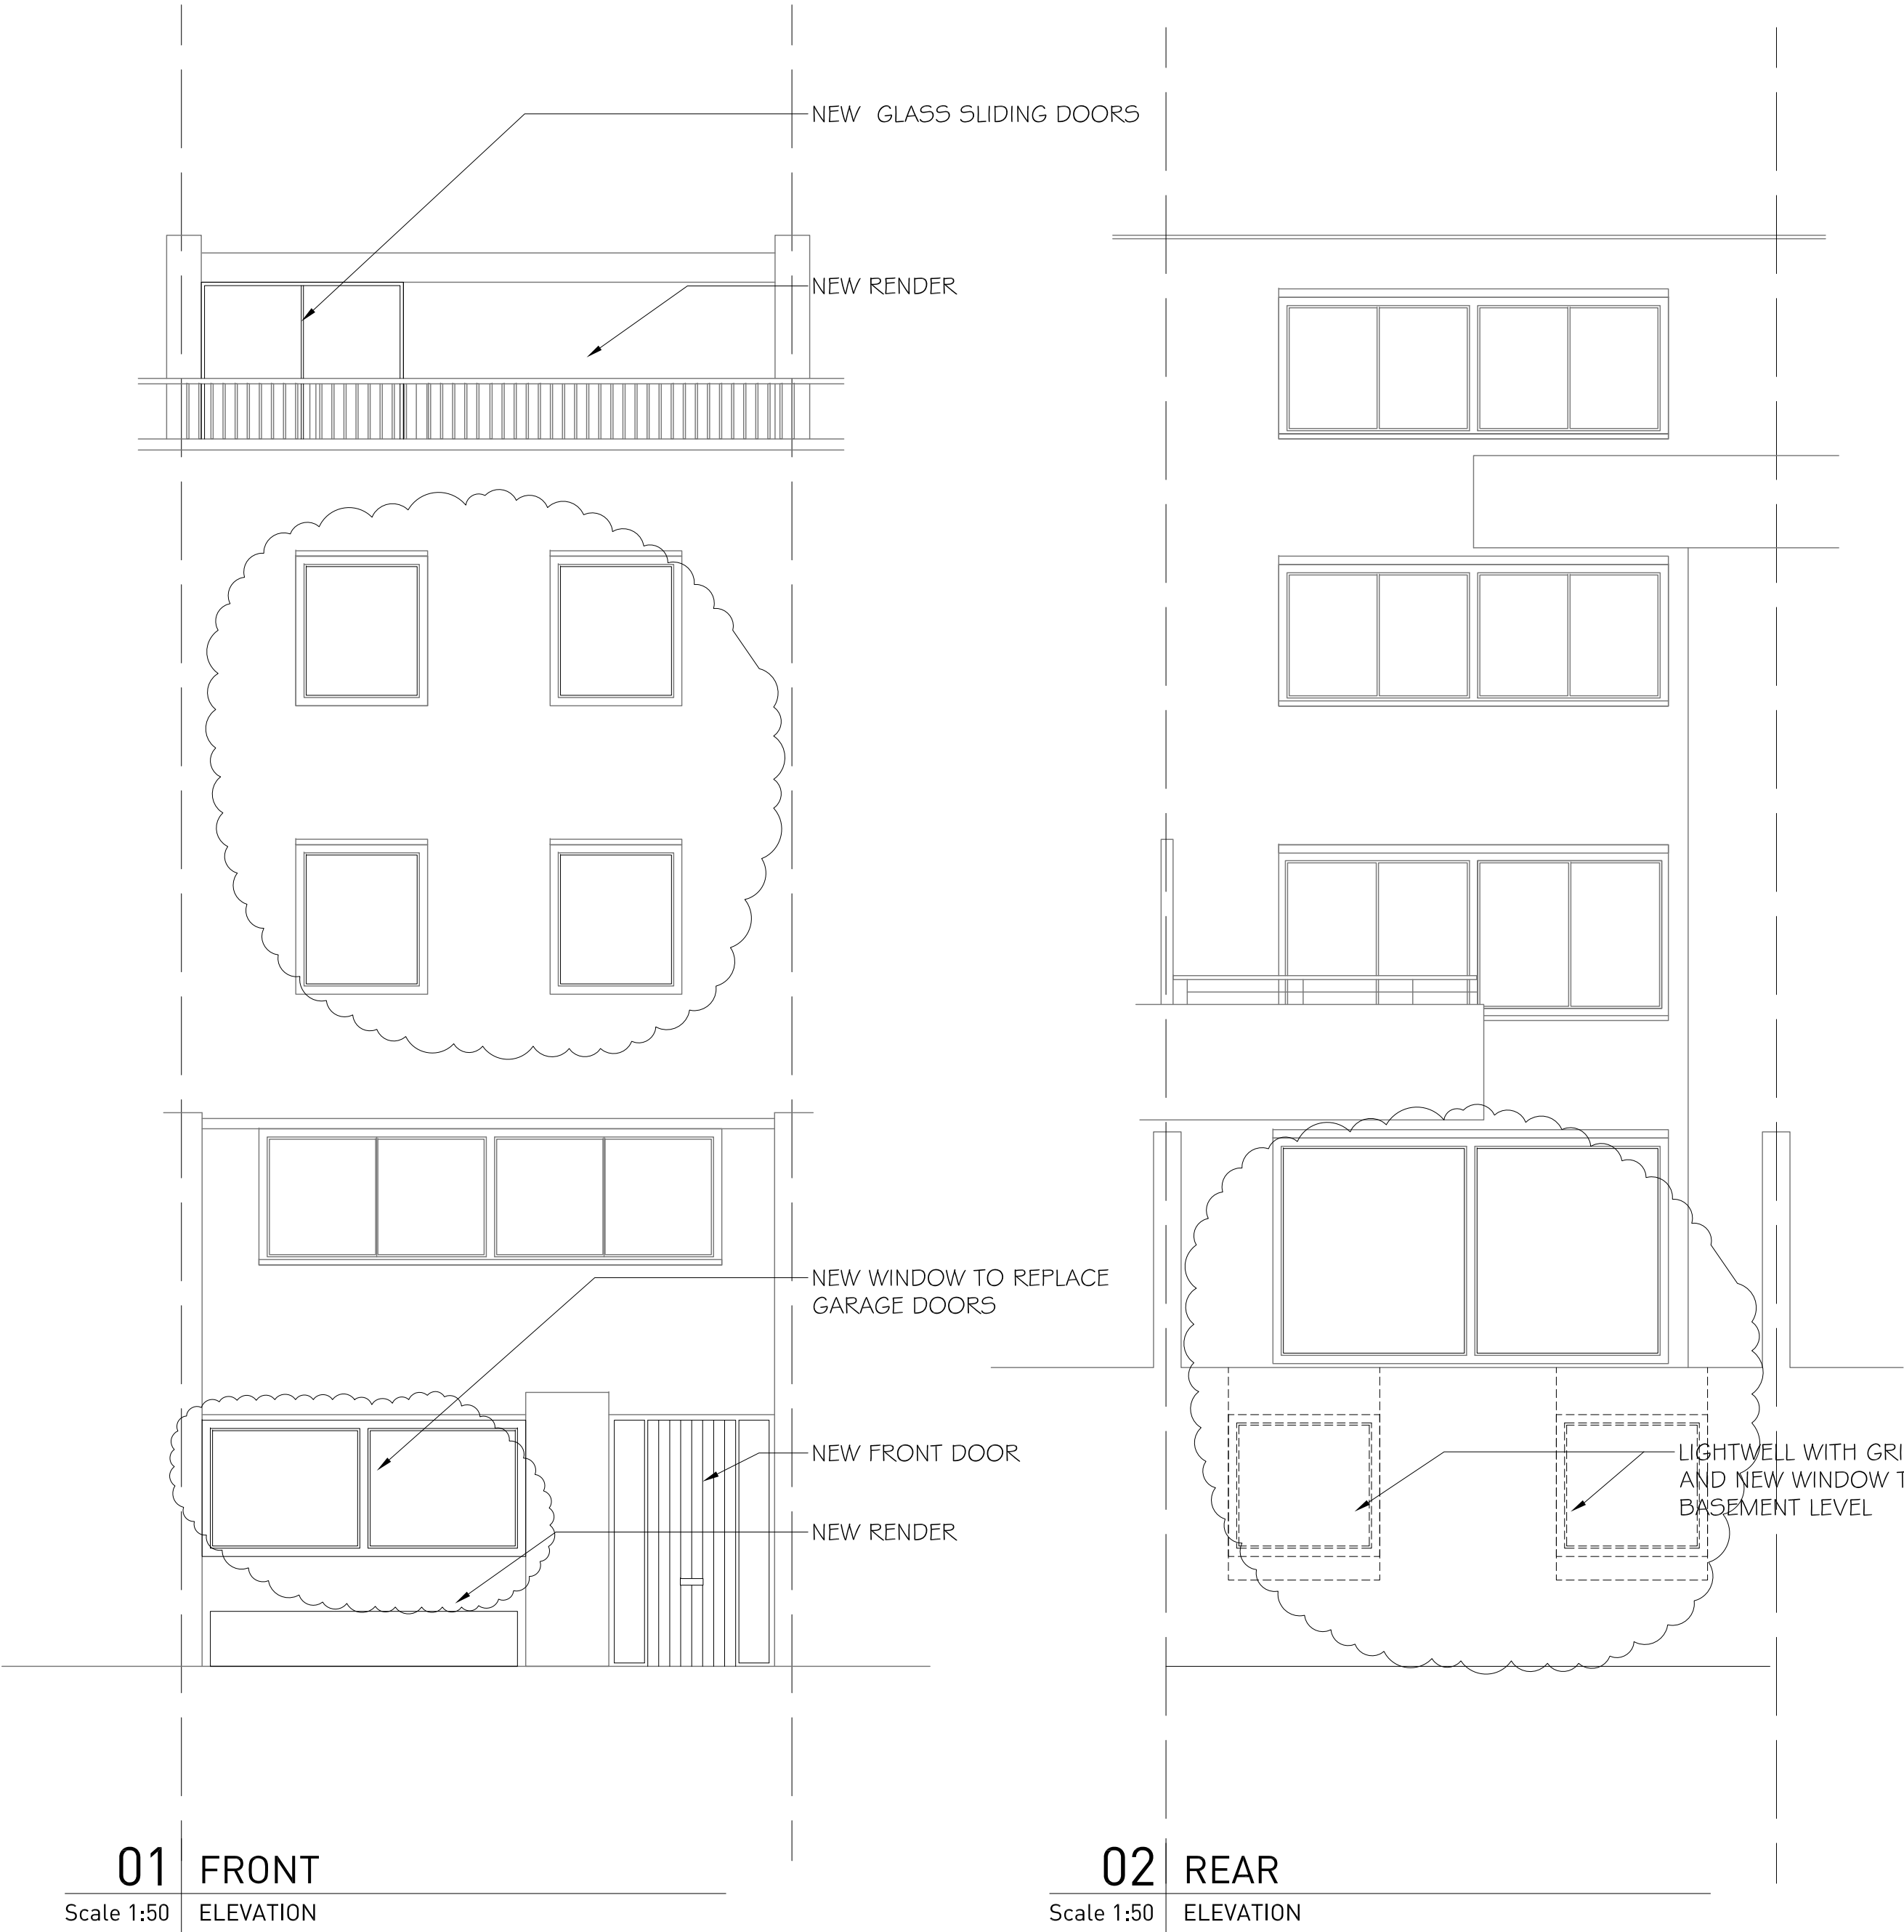

B	04.04.12	WINDOW FENESTRATION ALTERED WHERE INDICATED
A	03.04.12	WINDOW FENESTRATION ALTERED WHERE INDICATED
-	29.02.12	ISSUED FOR PLANNING

NO	DATE	ISSUE/REVISION
----	------	----------------

13 Meadow Bank
LONDON NW3 3AY

ORIGINATE

ARCHITECTS

80A Ashfield Street
LONDON E1 2BJ

020 7790 1178

DRAWING TITLE

ELEVATIONS AND
SECTIONS
PROPOSED

DRAWN	SCALE
CHECKED	1:50 @ A1
DS	DATE

PROJECT NO.	DRAWING NO.
1115	P200