


Plot Date : 02/02/2012 10:27:18
File Name : P:\TRANSPORT CONSULTANCY PROJECTS\JOB FOLDERS_470 NUMBERS\4706####_JOB\47061404 - ESSO GARAGE CHALK FARM ROAD\DRAWINGS\CTMP DRAWINGS\SSO - CTMP - SWEEP PATHS - 020212

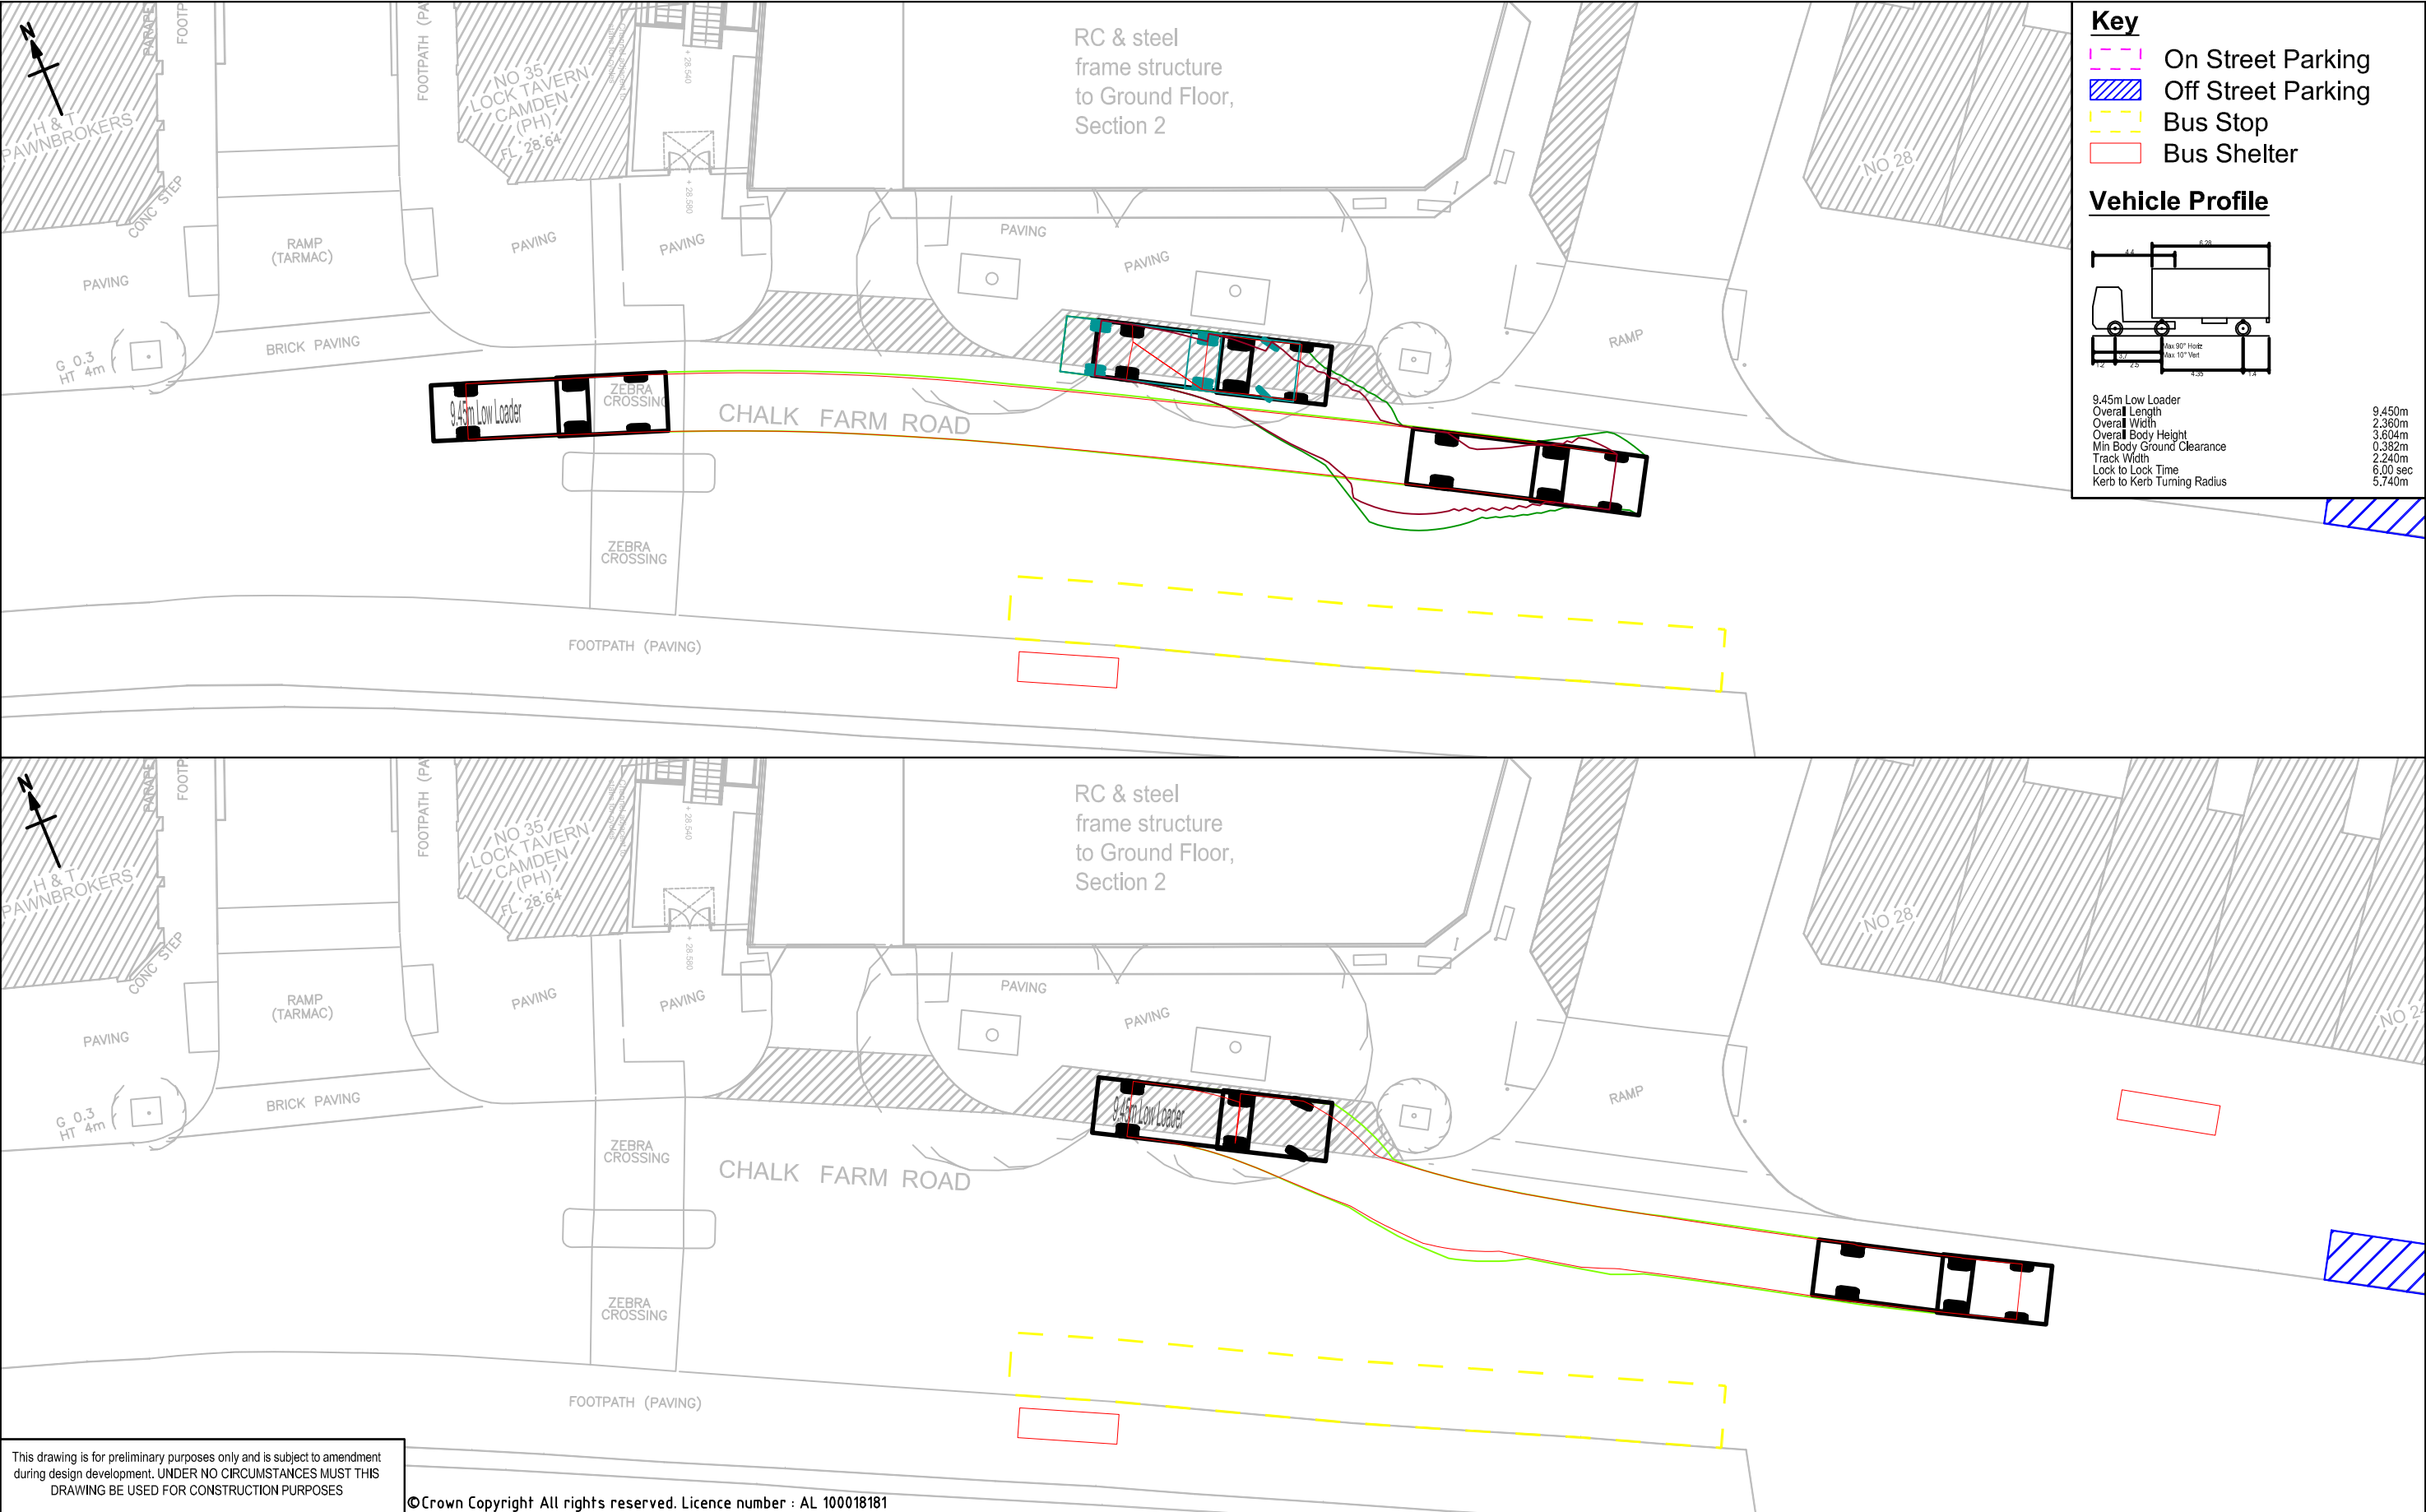


This drawing is for preliminary purposes only and is subject to amendment during design development. UNDER NO CIRCUMSTANCES MUST THIS DRAWING BE USED FOR CONSTRUCTION PURPOSES

©Crown Copyright All rights reserved. Licence number : AL 100018181


				Project Title	Drawing Title	Purpose of issue			<div>This document has been prepared in accordance with the scope of URS' appointment with its client and is subject to the terms of that appointment. URS accepts no liability for any use of this document other than by its client and only for the purposes for which it was prepared and provided. Only written dimensions shall be used. © URS Infrastructure & Environment Limited</div>	<div>URS Infrastructure & Environment Limited Alexandra Court 36 Church Street Great Baddow, Chelmsford 0207 963 9900 01245 476 121 www.urscorp.eu</div> <div>URS</div>	
			Esso Garage Site on Chalk Farm Road	Construction Traffic Management Plan Swept Path Analysis		Draft					
						Drawn CJB	Approved	Revision P1			
Draft	CJB ES	01.02.12	P1	Client	Checked ES	Date	Date 01.02.12				
Revision Details	By Check	Date	Suffix	Risetall Ltd	URS Internal Project No. 47061404			Scale @ A3 NTS			
					011 - RC & Steel Frame Above Grnd Lev, Sec. 2 Low Loader (9.45m)						

Plot Date : 02/02/2012 10:27:23
File Name : P:\TRANSPORT CONSULTANCY PROJECTS\JOB FOLDERS_470 NUMBERS\4706####.JOB\47061404 - ESSO GARAGE CHALK FARM ROAD\DRAWINGS\CTMP DRAWINGS\SSO - CTMP - SWEEP PATHS - 020212

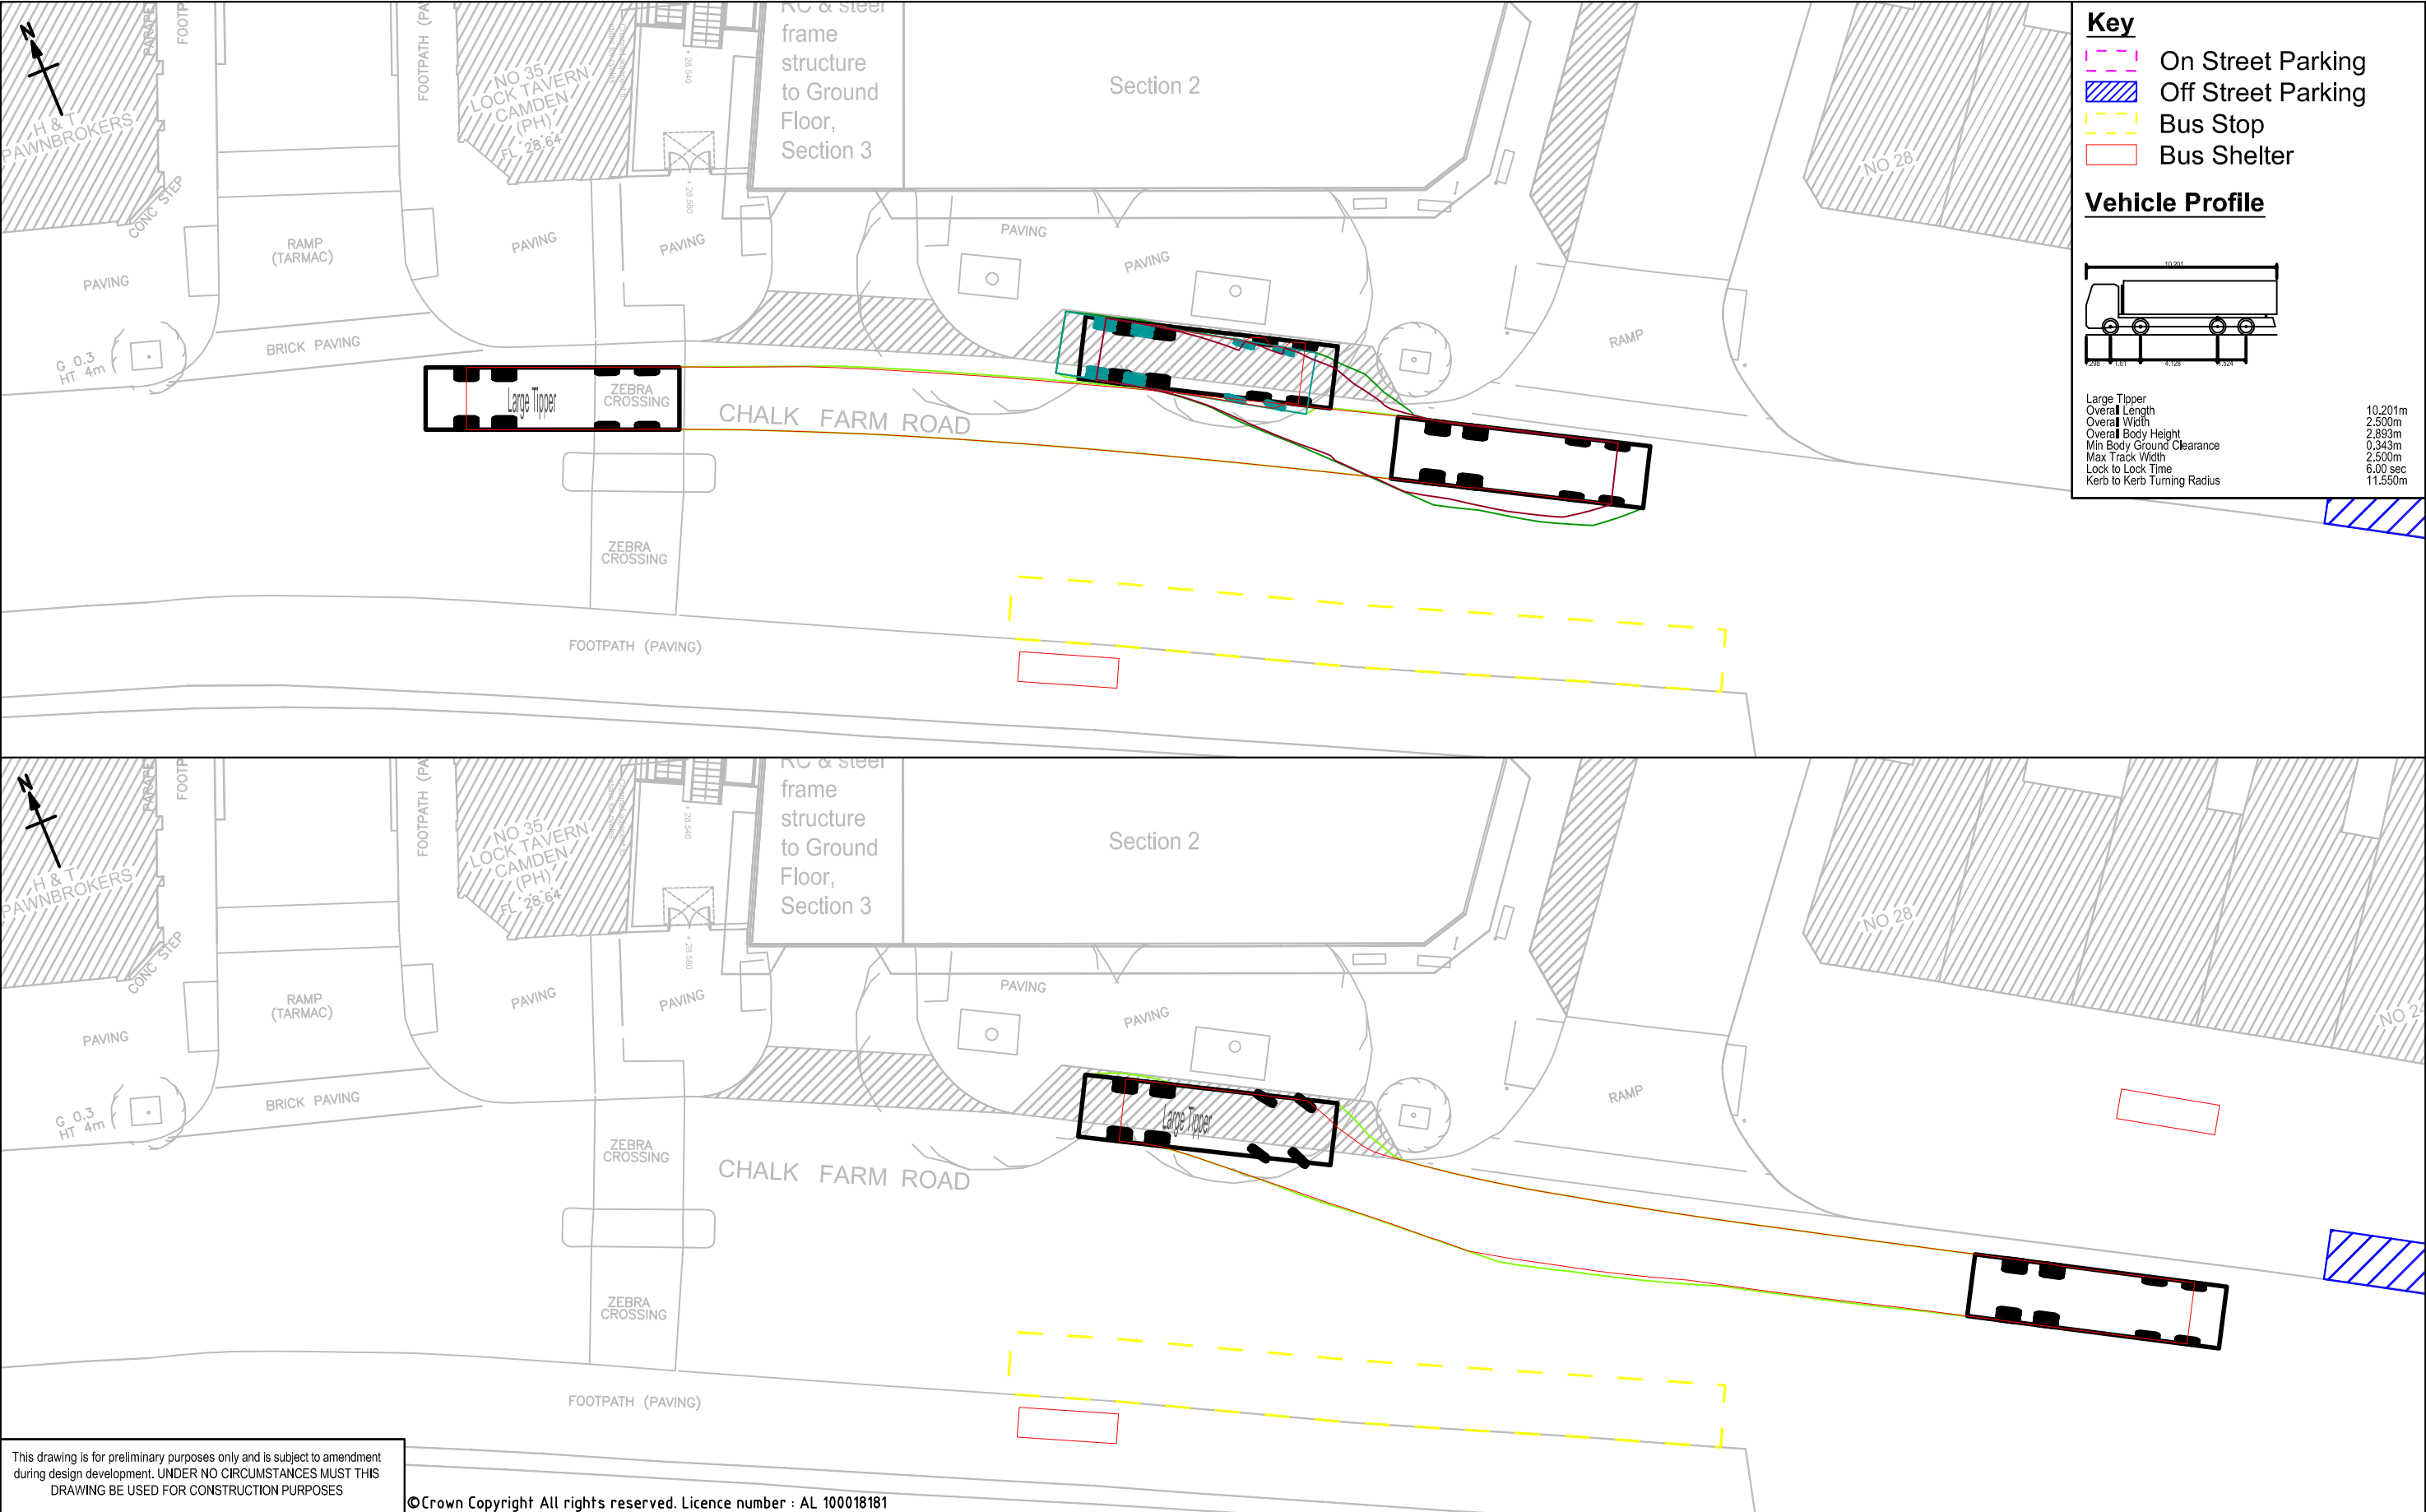

- Key**
- On Street Parking
 - Off Street Parking
 - Bus Stop
 - Bus Shelter

Vehicle Profile

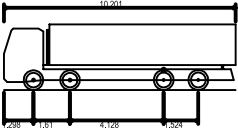


Large Tipper
Overall Length 10.201m
Overall Width 2.500m
Overall Body Height 2.893m
Min Body Ground Clearance 0.343m
Max Track Width 2.500m
Lock to Lock Time 6.00 sec
Kerb to Kerb Turning Radius 11.550m

This drawing is for preliminary purposes only and is subject to amendment during design development. UNDER NO CIRCUMSTANCES MUST THIS DRAWING BE USED FOR CONSTRUCTION PURPOSES

©Crown Copyright All rights reserved. Licence number : AL 100018181


				Project Title	Drawing Title	Purpose of issue			<div>This document has been prepared in accordance with the scope of URS' appointment with its client and is subject to the terms of that appointment. URS accepts no liability for any use of this document other than by its client and only for the purposes for which it was prepared and provided. Only written dimensions shall be used. © URS Infrastructure & Environment Limited</div>	<div>URS Infrastructure & Environment Limited Alexandra Court 36 Church Street Great Baddow, Chelmsford 0207 963 9900 01245 476 121 www.urscorp.eu</div> <div>URS</div>			
			Esso Garage Site on Chalk Farm Road	Client		Draft							
						Drawn CJB	Approved	Revision P1					
Draft	CJB ES	01.02.12	P1	Risetail Ltd	012 - RC & Steel Frame Above Grnd Lev, Sec. 3 Large Tipper (10.2m)	Checked ES	Date	Date 01.02.12				Drawing Number 47061404-TRA-012-001	P1
Revision Details	By Check	Date	Suffix			URS Internal Project No. 47061404	Scale @ A3 NTS						


Plot Date : 02/02/2012 10:27:28
File Name : P:\TRANSPORT CONSULTANCY PROJECTS\JOB FOLDERS_470 NUMBERS\4706####.JOB\47061404 - ESSO GARAGE CHALK FARM ROAD\DRAWINGS\CTMP DRAWINGS\SSO - CTMP - SWEEP PATHS - 020212

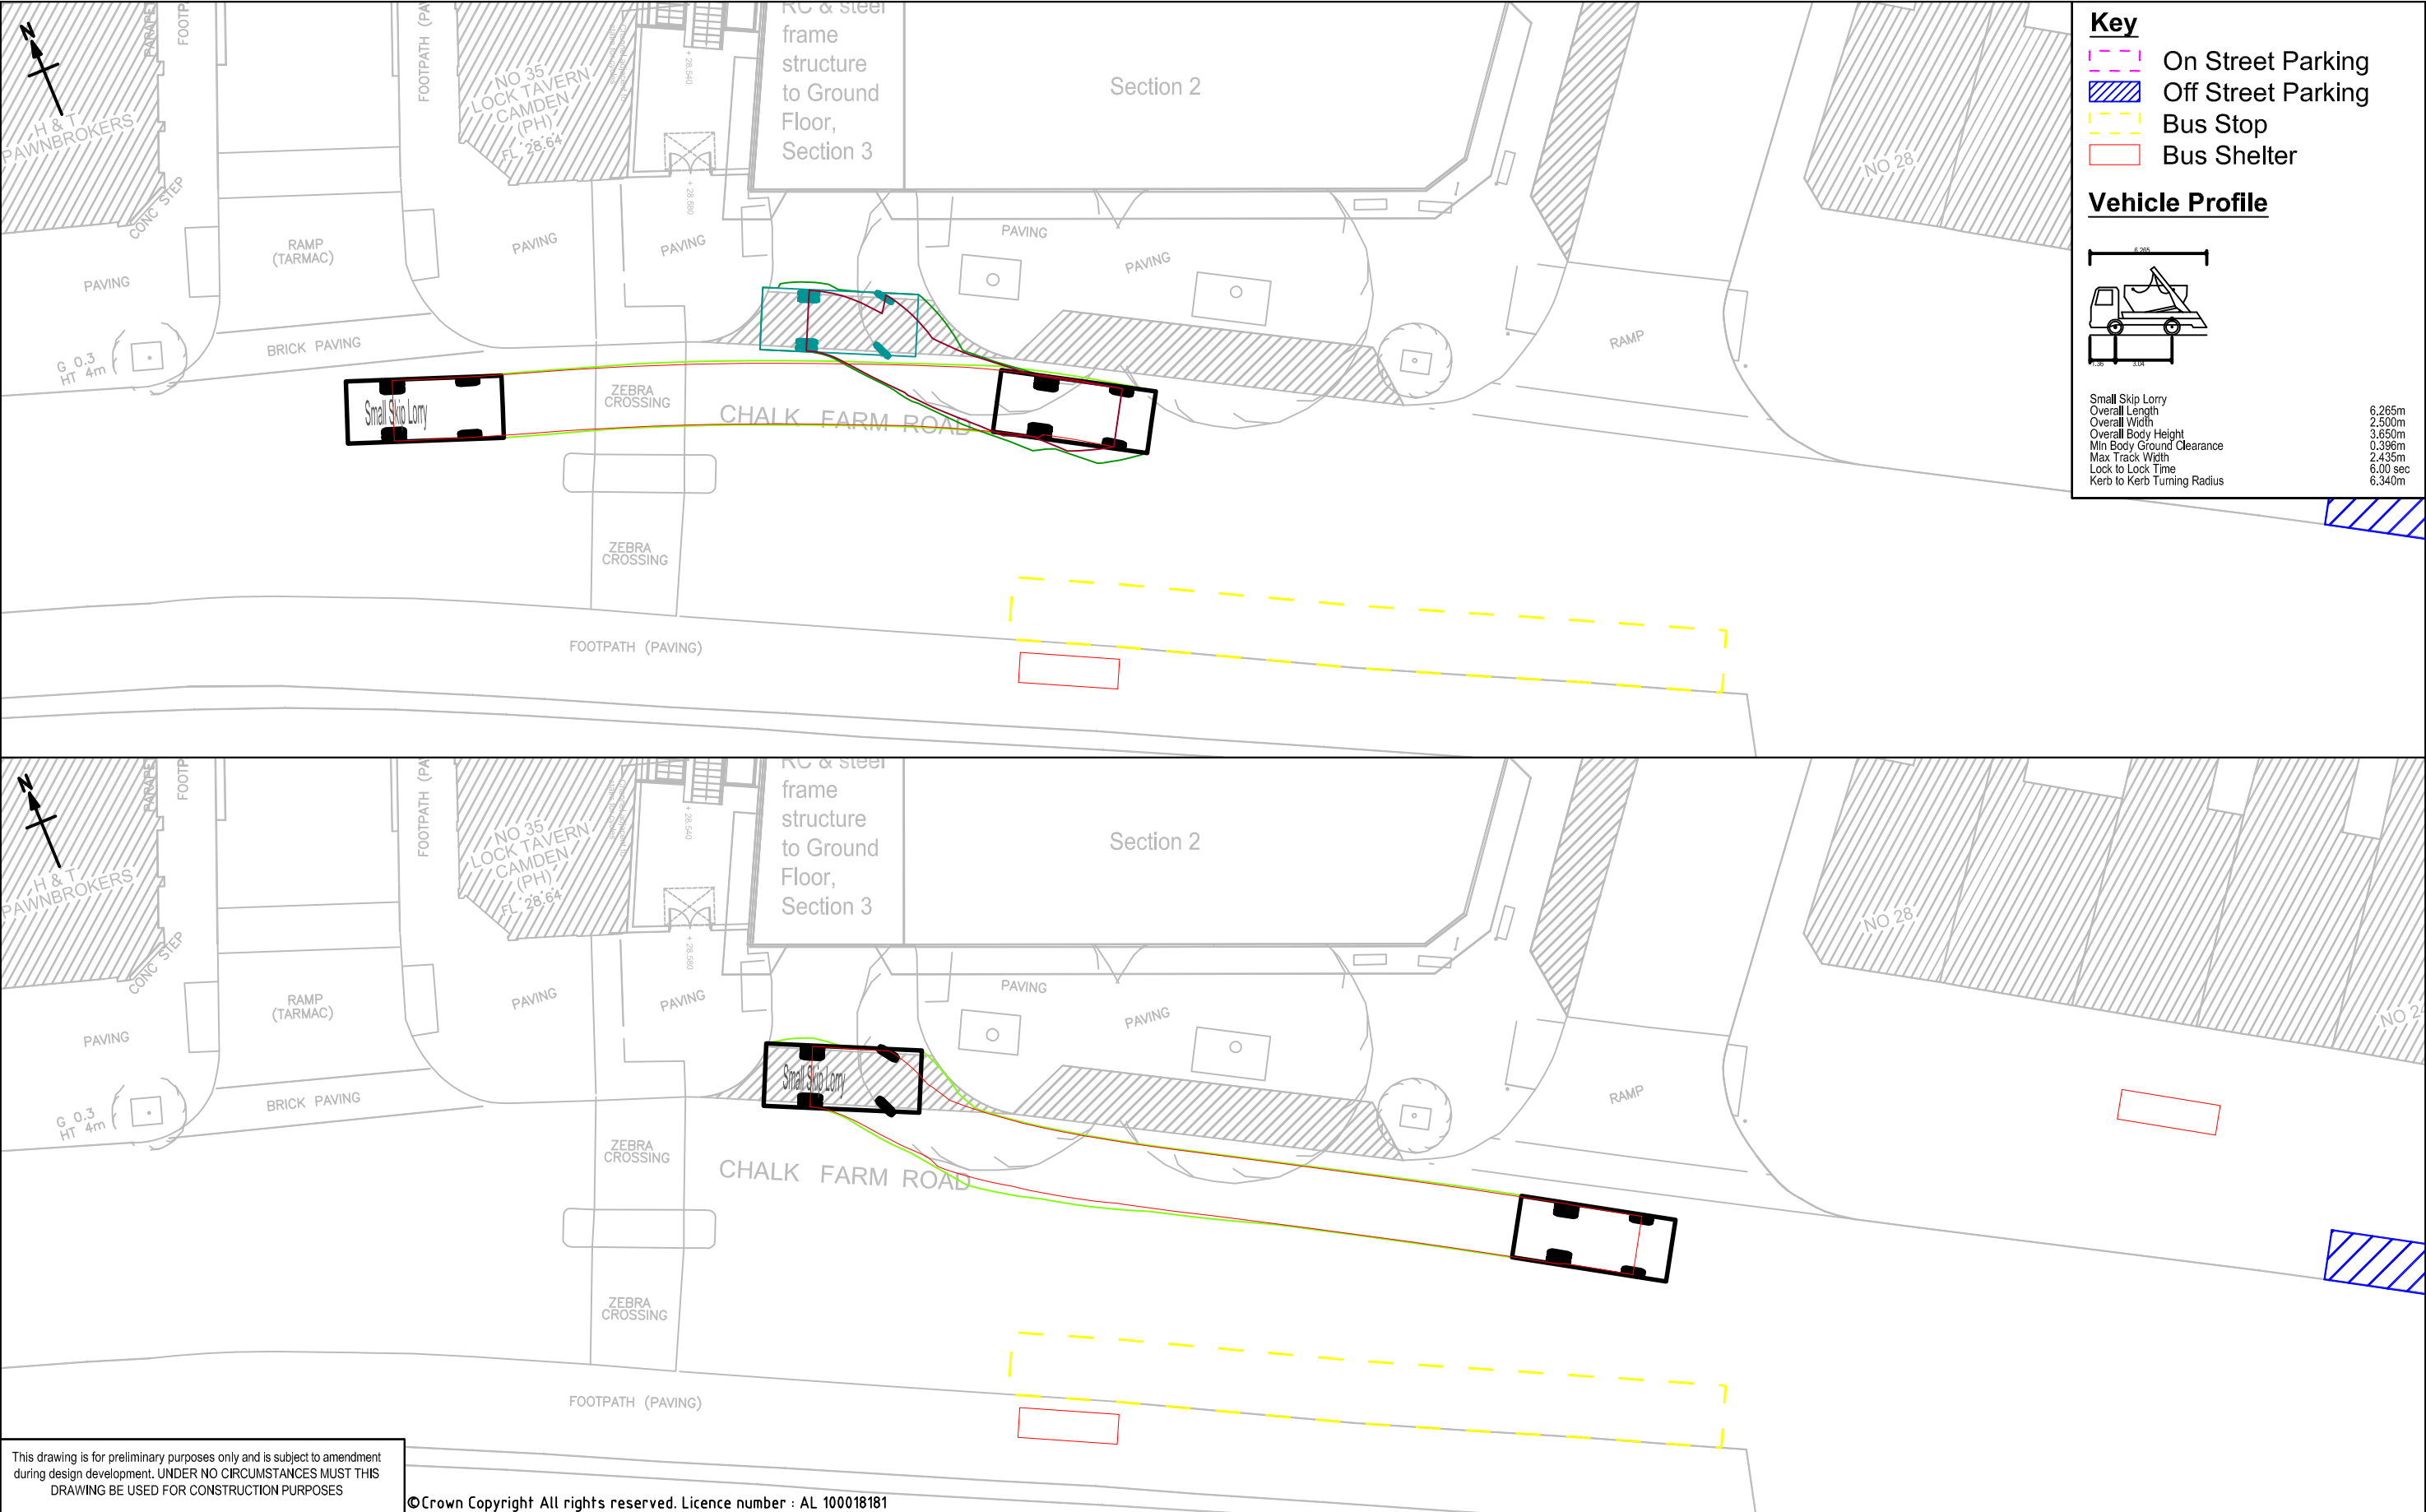

This drawing is for preliminary purposes only and is subject to amendment during design development. UNDER NO CIRCUMSTANCES MUST THIS DRAWING BE USED FOR CONSTRUCTION PURPOSES

©Crown Copyright All rights reserved. Licence number : AL 100018181

				Project Title	Drawing Title	Purpose of issue			This document has been prepared in accordance with the scope of URS' appointment with its client and is subject to the terms of that appointment. URS accepts no liability for any use of this document other than by its client and only for the purposes for which it was prepared and provided. Only written dimensions shall be used. © URS Infrastructure & Environment Limited	URS Infrastructure & Environment Limited Alexandra Court 36 Church Street Great Baddow, Chelmsford 0207 963 9900 01245 476 121 www.urscorp.eu	
				Esso Garage Site on Chalk Farm Road		Draft					
						Drawn CJB	Approved	Revision P1			
Draft	CJB	01.02.12	P1	Client	Checked ES	Date	Date 01.02.12	Drawing Number 47061404-TRA-012-002			
Revision Details	By	Date	Suffix	Risetall Ltd	012 - RC & Steel Frame Above Grnd Lev, Sec. 3	Scale @ A3 NTS					
	Check				Small Skip Lorry (6.2m)	URS Internal Project No. 47061404					

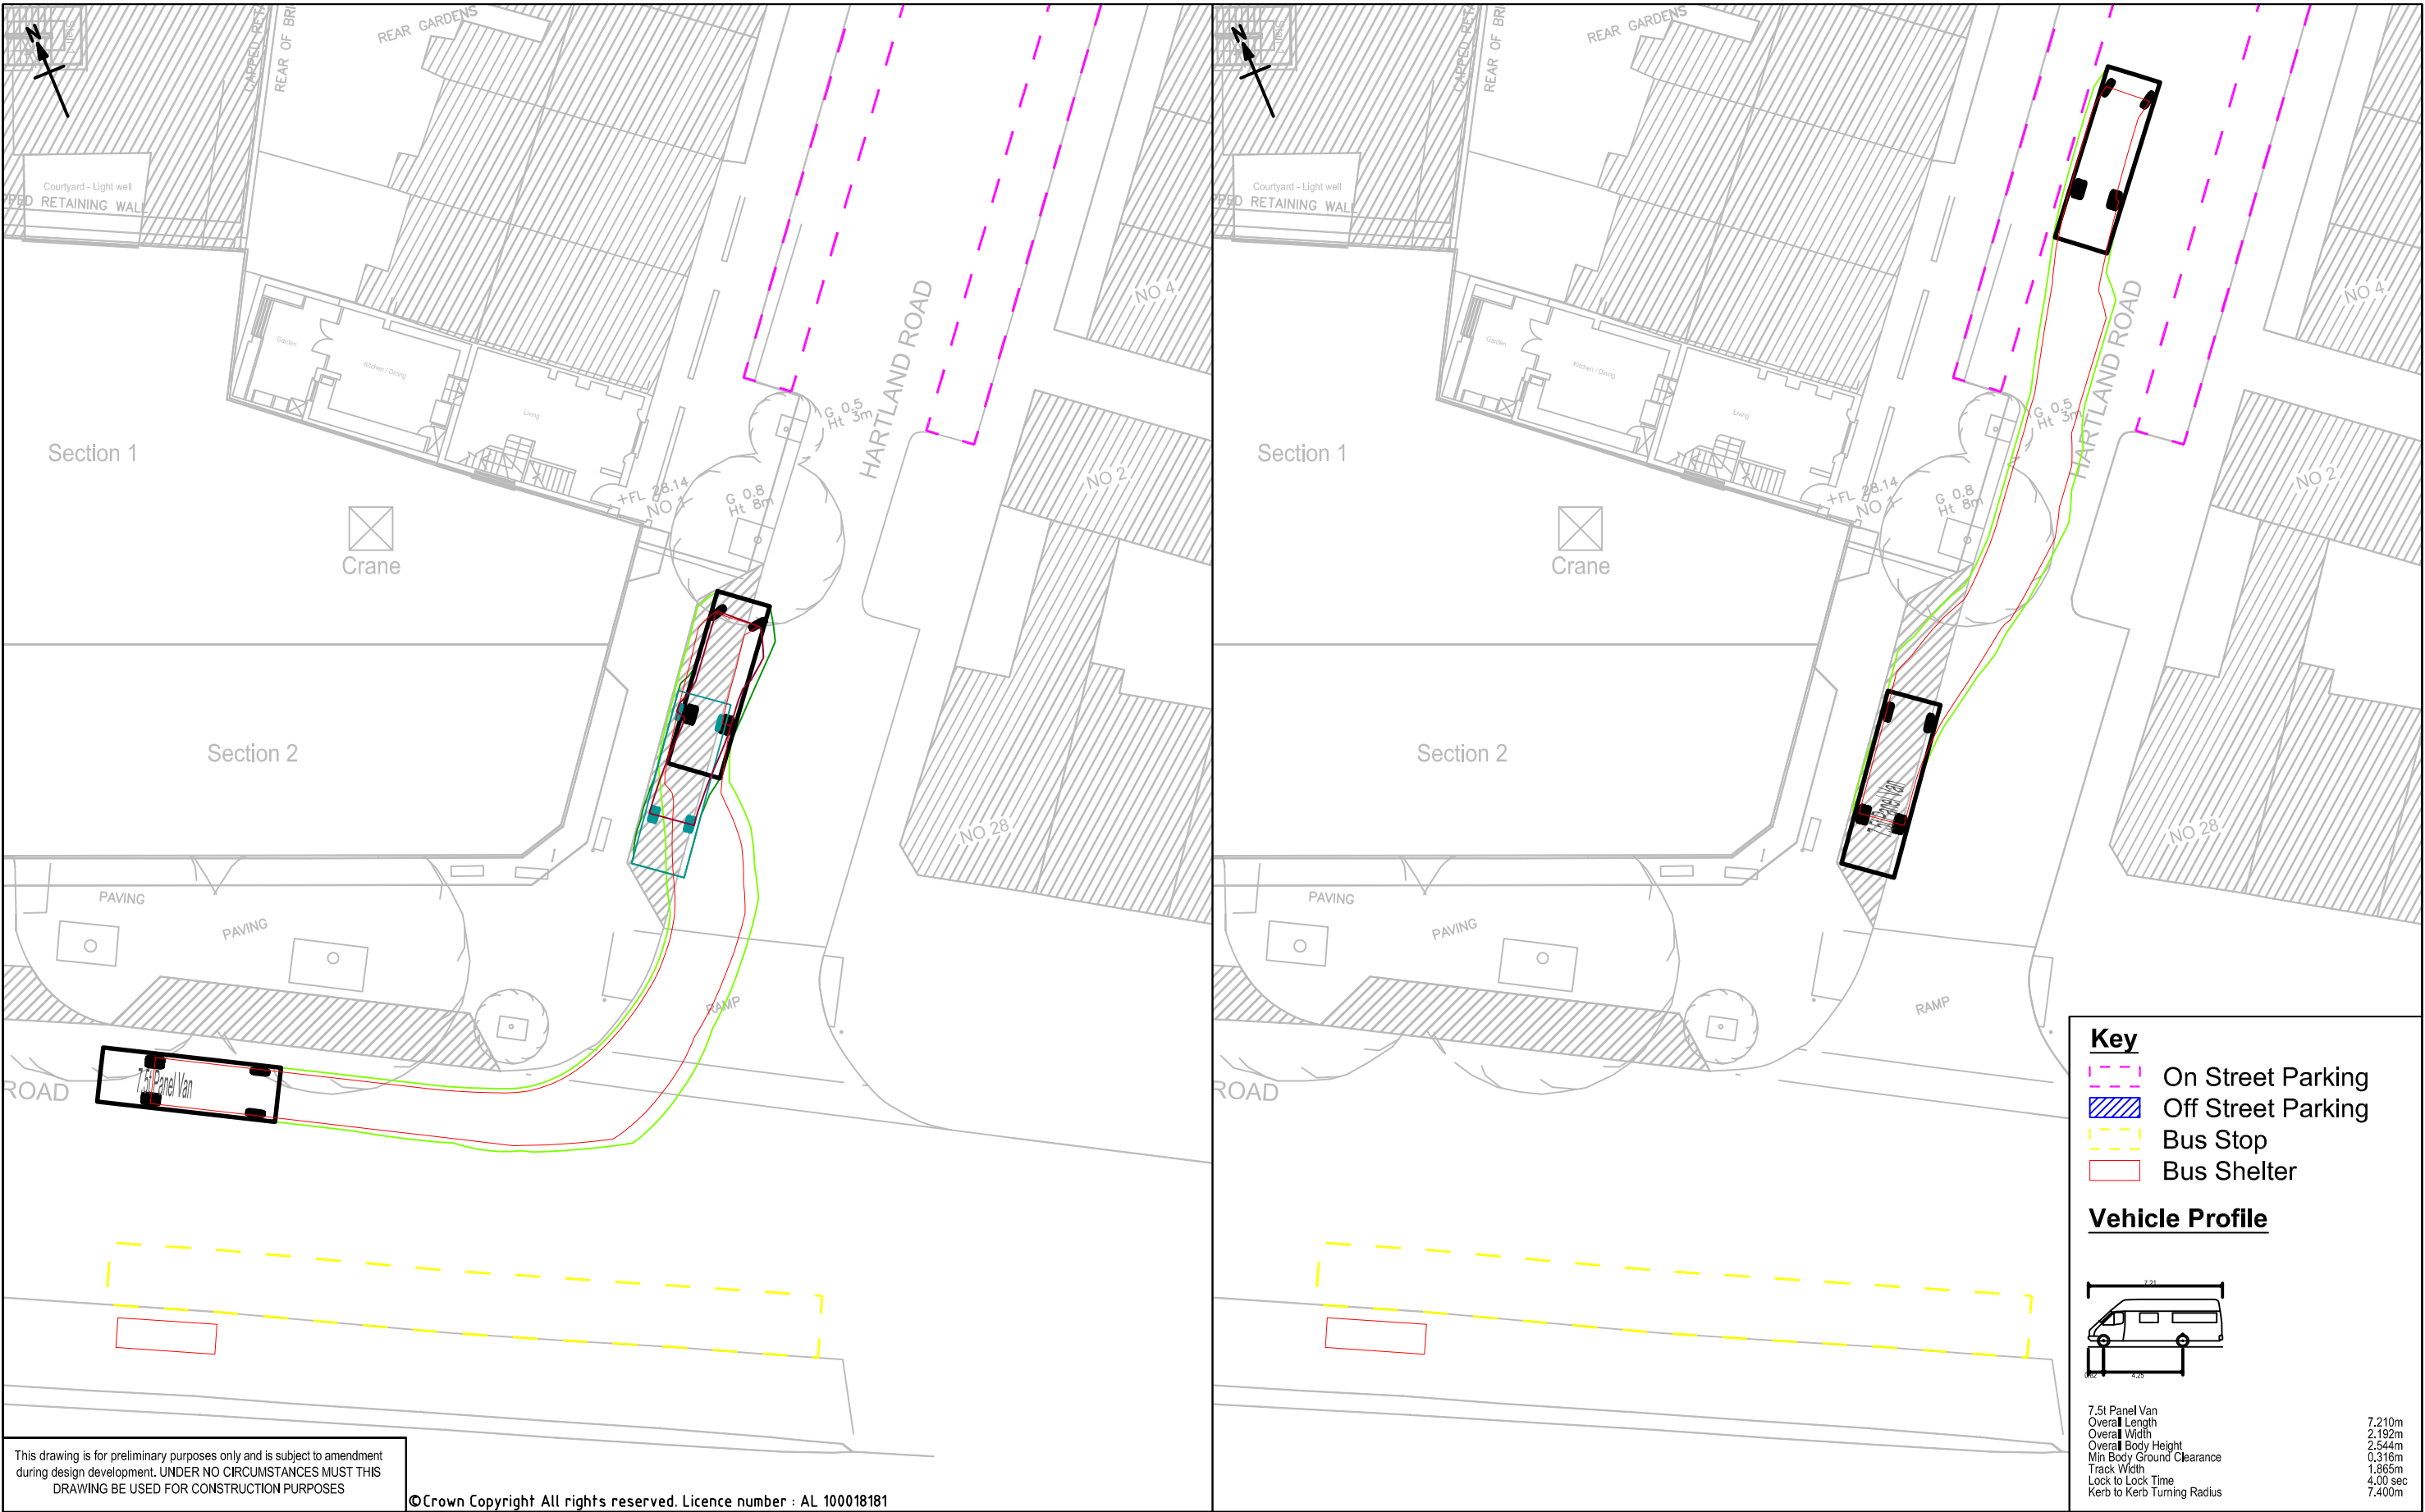


This drawing is for preliminary purposes only and is subject to amendment during design development. UNDER NO CIRCUMSTANCES MUST THIS DRAWING BE USED FOR CONSTRUCTION PURPOSES

©Crown Copyright All rights reserved. Licence number : AL 100018181

				Project Title	Drawing Title	Purpose of issue	<p>This document has been prepared in accordance with the scope of URS' appointment with its client and is subject to the terms of that appointment. URS accepts no liability for any use of this document other than by its client and only for the purposes for which it was prepared and provided. Only written dimensions shall be used. © URS Infrastructure & Environment Limited</p>		<p>URS Infrastructure & Environment Limited Alexandra Court 36 Church Street Great Baddow, Chelmsford 0207 963 9900 01245 476 121 www.urscorp.eu</p>	
				Esso Garage Site on Chalk Farm Road	Construction Traffic Management Plan Swept Path Analysis 012 - RC & Steel Frame Above Grnd Lev, Sec. 3 7.5T Panel Van (7.2m)	Draft				
				Client		Drawn CJB	Approved	Revision P1		
						Checked ES	Date	Date 01.02.12		
						URS Internal Project No. 47061404		Scale @ A3 NTS	Drawing Number 47061404-TRA-012-003	
									P1	

Plot Date : 02/02/2012 10:27:38
File Name : P:\TRANSPORT CONSULTANCY PROJECTS\JOB FOLDERS_470 NUMBERS\4706####_JOB\47061404 - ESSO GARAGE CHALK FARM ROAD\DRAWINGS\CTMP DRAWINGS\ESSO - CTMP - SWEEP PATHS - 020212

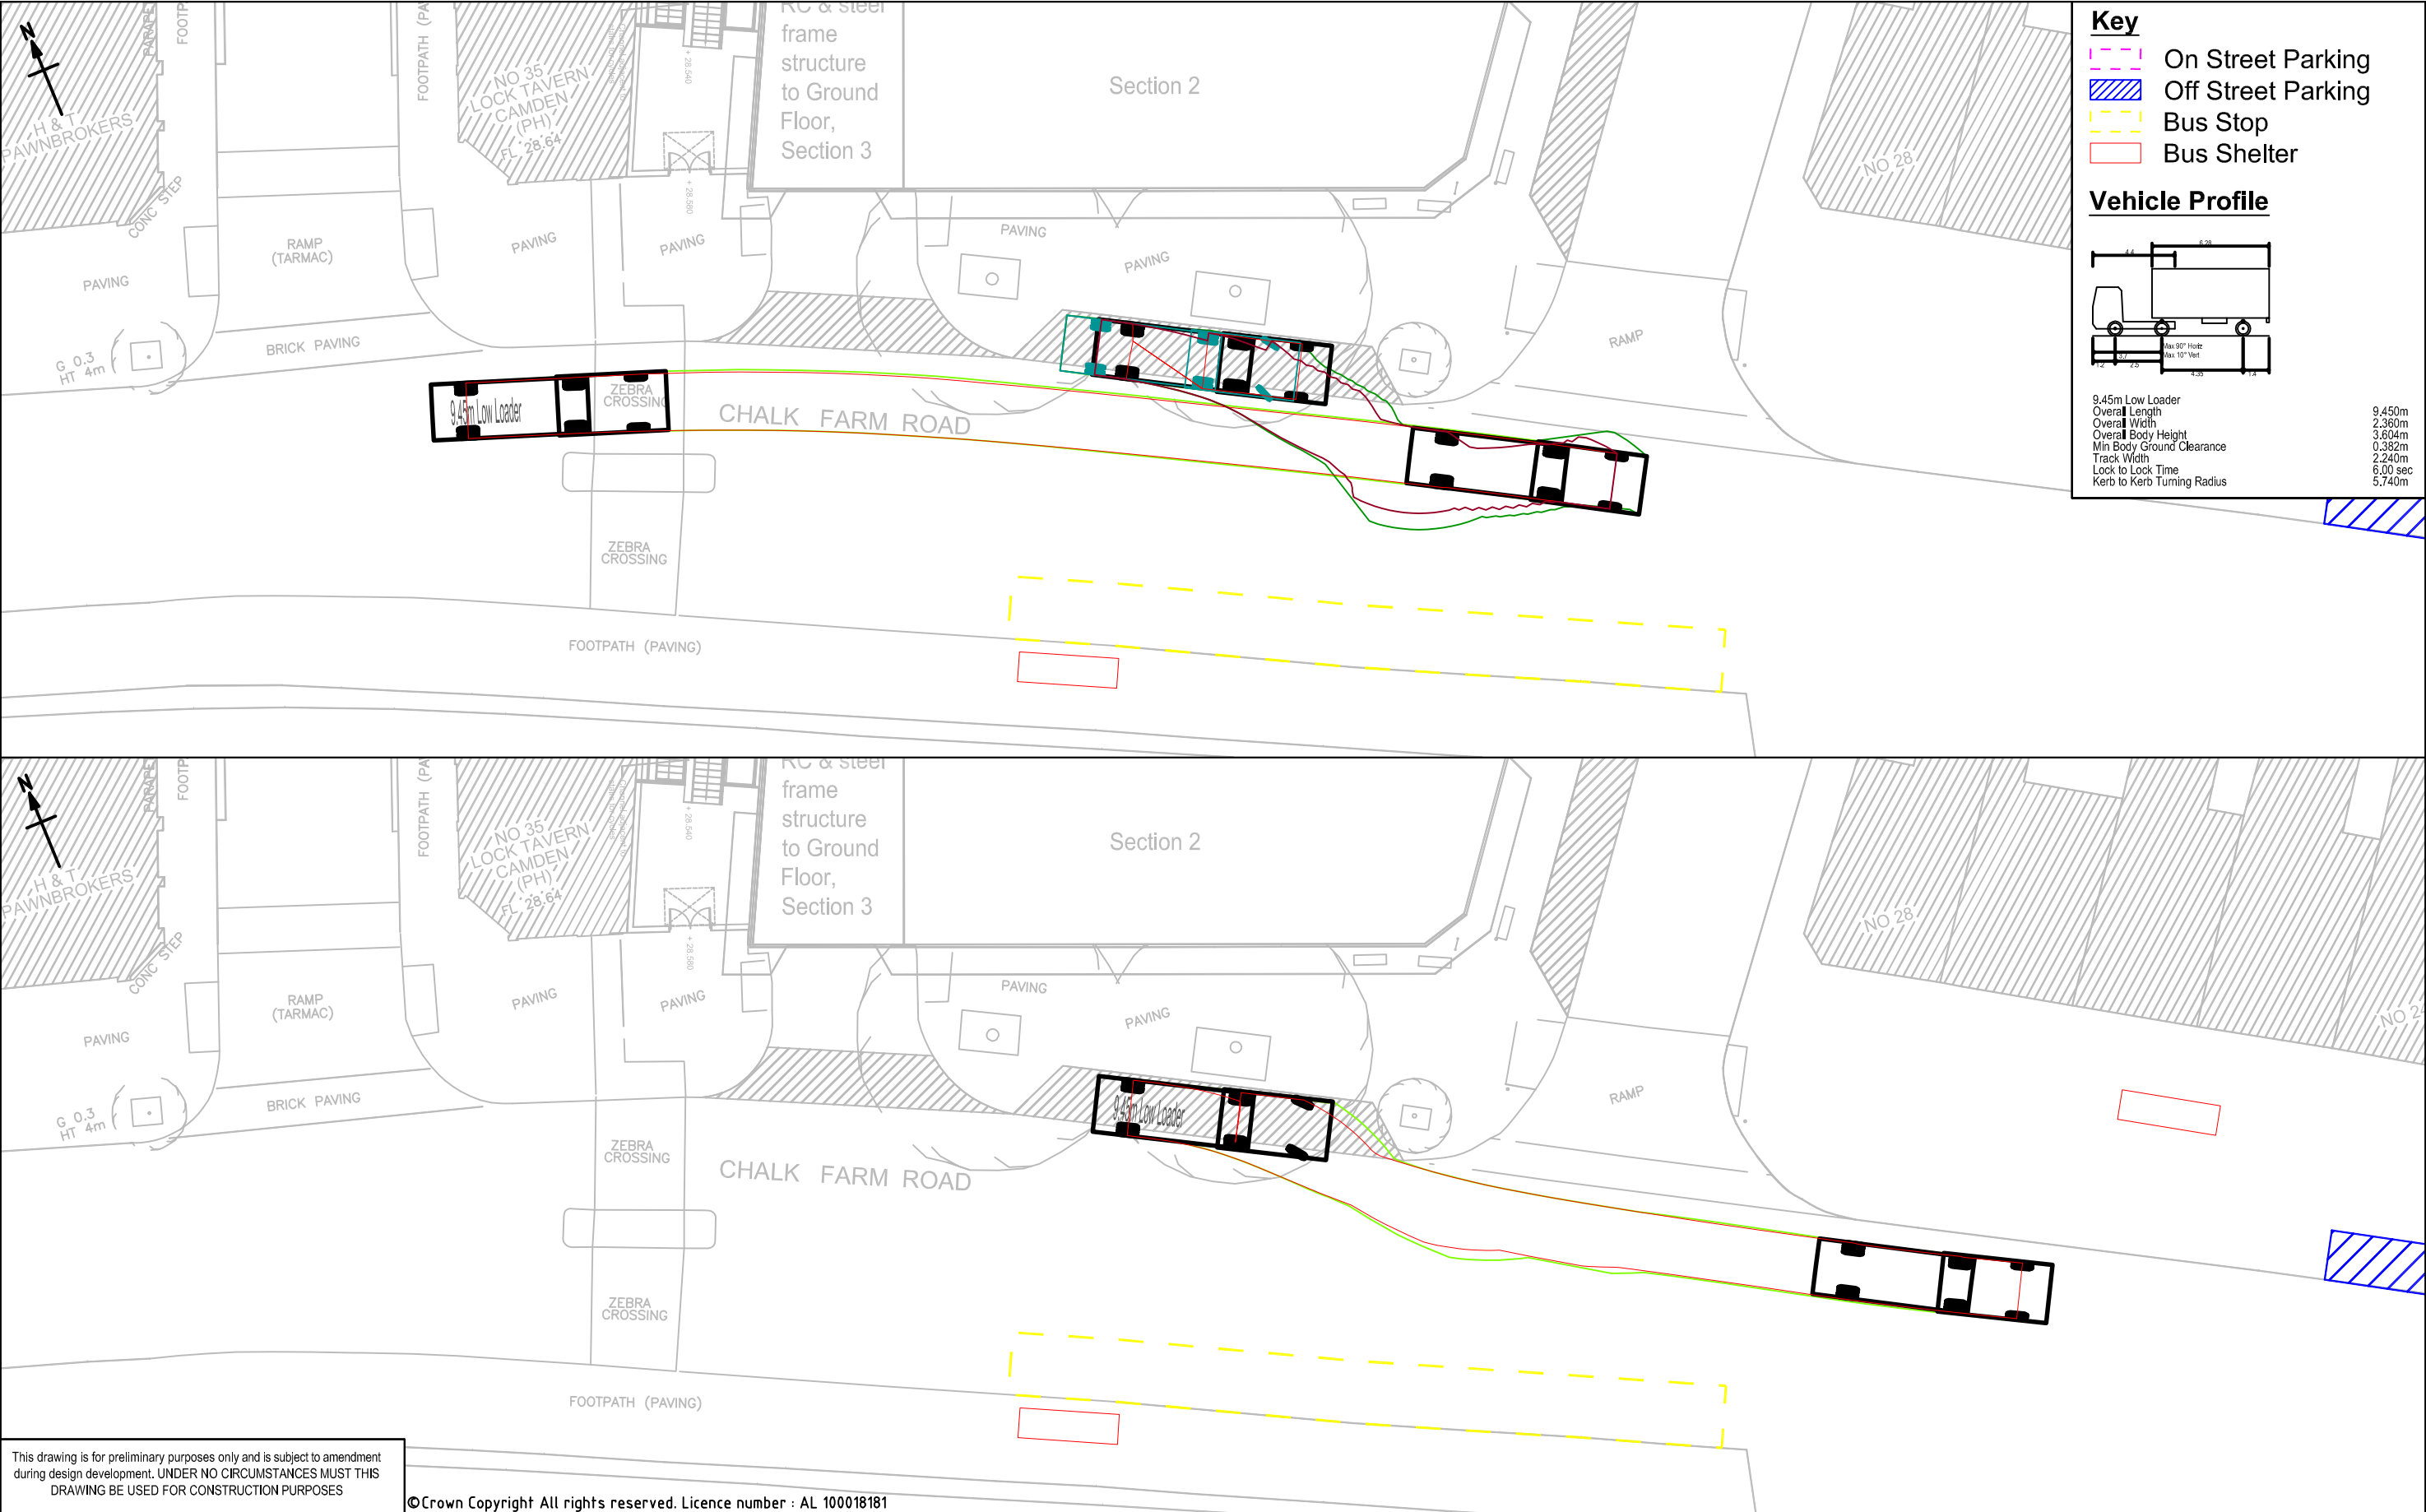

This drawing is for preliminary purposes only and is subject to amendment during design development. UNDER NO CIRCUMSTANCES MUST THIS DRAWING BE USED FOR CONSTRUCTION PURPOSES

©Crown Copyright All rights reserved. Licence number : AL 100018181


				<div>Project Title</div> <div>Esso Garage Site on Chalk Farm Road</div>	<div>Drawing Title</div> <div>Construction Traffic Management Plan Swept Path Analysis</div> <div>012 - RC & Steel Frame Above Grnd Lev, Sec. 3</div> <div>Low Loader (9.45m)</div>	<div>Purpose of issue</div> <div>Draft</div> <div><div>Drawn CJB</div><div>Approved</div><div>Revision P1</div></div> <div><div>Checked ES</div><div>Date</div><div>Date 01.02.12</div></div> <div><div>URS Internal Project No. 47061404</div><div>Scale @ A3 NTS</div></div>	<div>This document has been prepared in accordance with the scope of URS' appointment with its client and is subject to the terms of that appointment. URS accepts no liability for any use of this document other than by its client and only for the purposes for which it was prepared and provided. Only written dimensions shall be used. © URS Infrastructure & Environment Limited</div>	<div>URS Infrastructure & Environment Limited</div> <div>Alexandra Court</div> <div>36 Church Street</div> <div>Great Baddow, Chelmsford</div> <div>0207 963 9900</div> <div>01245 476 121</div> <div>www.urscorp.eu</div>	<div>URS</div>	
Draft	CJB ES	01.02.12	P1	Client Risetall Ltd					Drawing Number	
Revision Details	By Check	Date	Suffix						47061404-TRA-012-004	P1

Plot Date : 02/02/2012 10:27:43
File Name : P:\TRANSPORT CONSULTANCY PROJECTS\JOB FOLDERS_470 NUMBERS\4706####.JOB\47061404 - ESSO GARAGE CHALK FARM ROAD\DRAWINGS\CTMP DRAWINGS\SSO - CTMP - SWEEP PATHS - 020212




This drawing is for preliminary purposes only and is subject to amendment during design development. UNDER NO CIRCUMSTANCES MUST THIS DRAWING BE USED FOR CONSTRUCTION PURPOSES

©Crown Copyright All rights reserved. Licence number : AL 100018181


				Project Title	Drawing Title	Purpose of issue			This document has been prepared in accordance with the scope of URS' appointment with its client and is subject to the terms of that appointment. URS accepts no liability for any use of this document other than by its client and only for the purposes for which it was prepared and provided. Only written dimensions shall be used. © URS Infrastructure & Environment Limited	URS Infrastructure & Environment Limited Alexandra Court 36 Church Street Great Baddow, Chelmsford 0207 963 9900 01245 476 121 www.urscorp.eu		
				Esso Garage Site on Chalk Farm Road		Draft						
						Drawn	Approved	Revision				
Draft	CJB	01.02.12	P1	Client	CJB		P1					
	ES				Checked	Date	Date					
Revision Details	By	Date	Suffix		ES		01.02.12					
	Check			Risetall Ltd	013 - Prefabricated POD Rooms to Upper Floors			URS Internal Project No. 47061404	Scale @ A3 NTS	Drawing Number 47061404-TRA-013-001	P1	
				Large Tipper (10.2m)								

Plot Date : 02/02/2012 10:27:48
File Name : P:\TRANSPORT CONSULTANCY PROJECTS\JOB FOLDERS_470 NUMBERS\4706####.JOB\47061404 - ESSO GARAGE CHALK FARM ROAD\DRAWINGS\CTMP DRAWINGS\SSO - CTMP - SWEEP PATHS - 020212

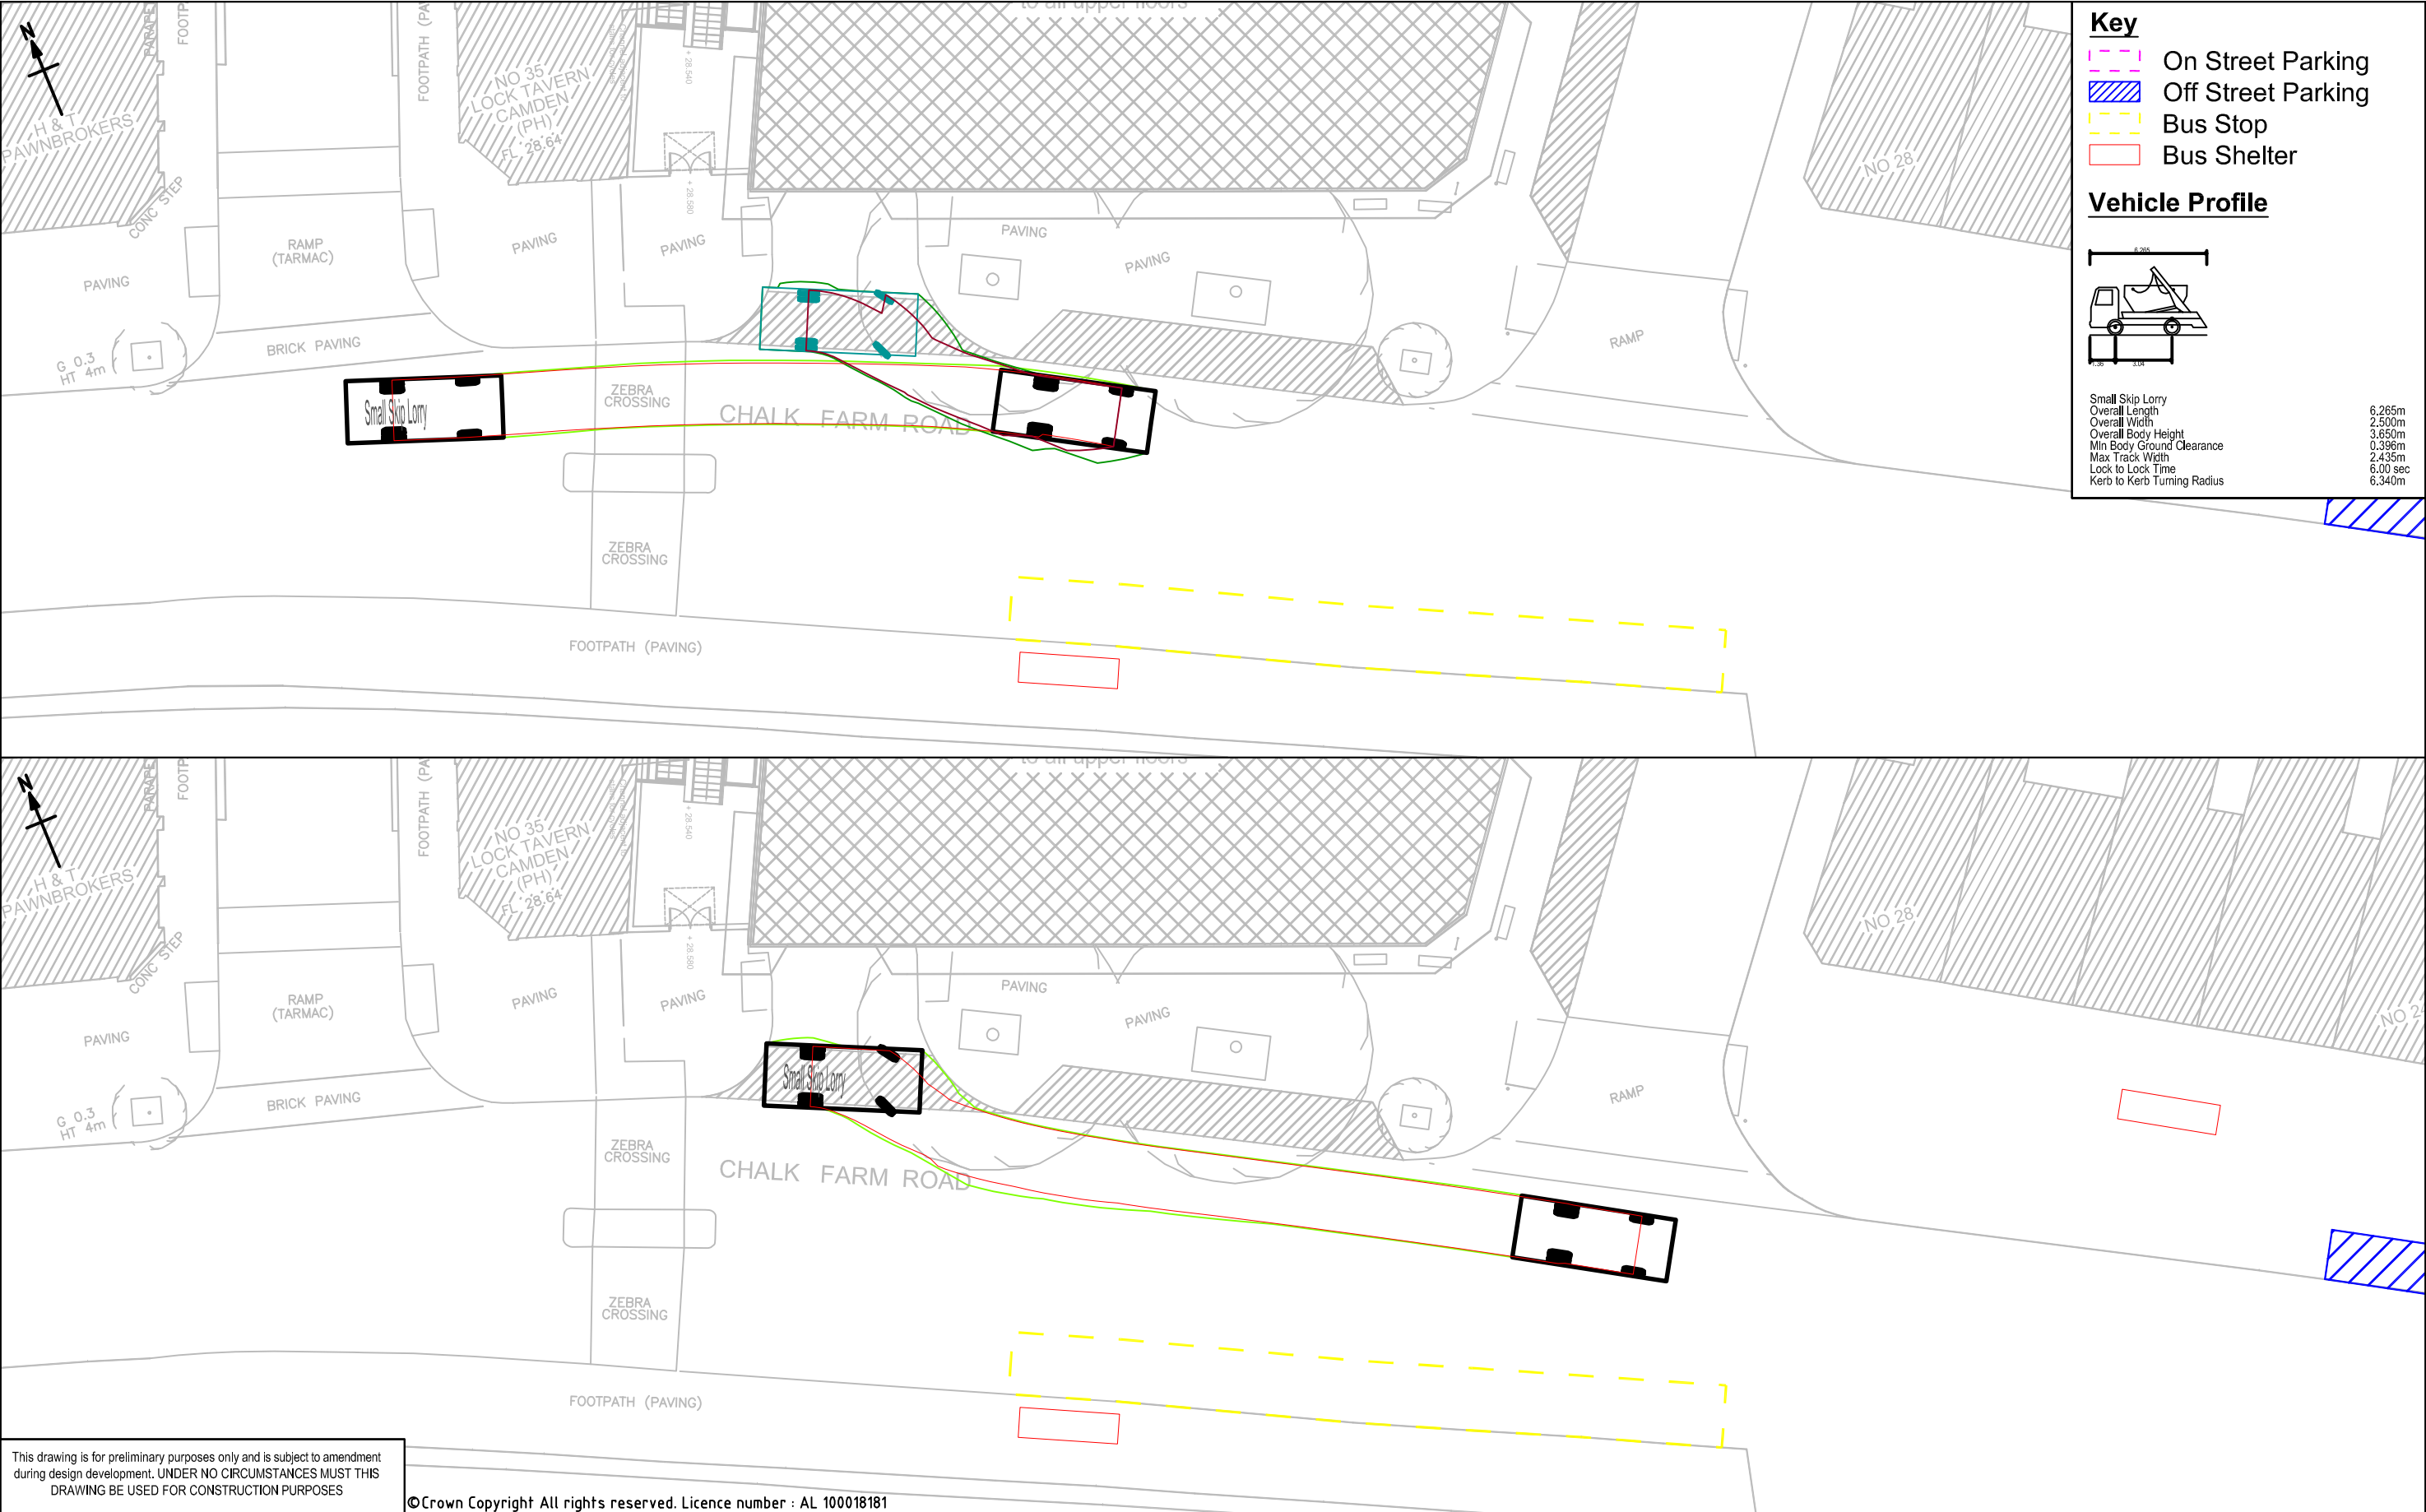


This drawing is for preliminary purposes only and is subject to amendment during design development. UNDER NO CIRCUMSTANCES MUST THIS DRAWING BE USED FOR CONSTRUCTION PURPOSES

©Crown Copyright All rights reserved. Licence number : AL 100018181

				Project Title Esso Garage Site on Chalk Farm Road	Drawing Title Construction Traffic Management Plan Swept Path Analysis 013 - Prefabricated POD Rooms to Upper Floors Small Skip Lorry (6.2m)	Purpose of issue Draft			This document has been prepared in accordance with the scope of URS' appointment with its client and is subject to the terms of that appointment. URS accepts no liability for any use of this document other than by its client and only for the purposes for which it was prepared and provided. Only written dimensions shall be used. © URS Infrastructure & Environment Limited	URS Infrastructure & Environment Limited Alexandra Court 36 Church Street Great Baddow, Chelmsford 0207 963 9900 01245 476 121 www.urscorp.eu		
				Client		Drawn CJB	Approved	Revision P1				
Draft	CJB ES	01.02.12	P1			Checked ES	Date	Date 01.02.12				
Revision Details	By Check	Date	Suffix	Risetall Ltd	URS Internal Project No. 47061404		Scale @ A3 NTS	Drawing Number 47061404-TRA-013-002				

Plot Date : 02/02/2012 10:27:53
File Name : P:\TRANSPORT CONSULTANCY PROJECTS\JOB FOLDERS_470 NUMBERS\4706#### JOBS\47061404 - ESSO GARAGE CHALK FARM ROAD\DRAWINGS\CTMP DRAWINGS\ESSO - CTMP - SWEEP PATHS - 020212

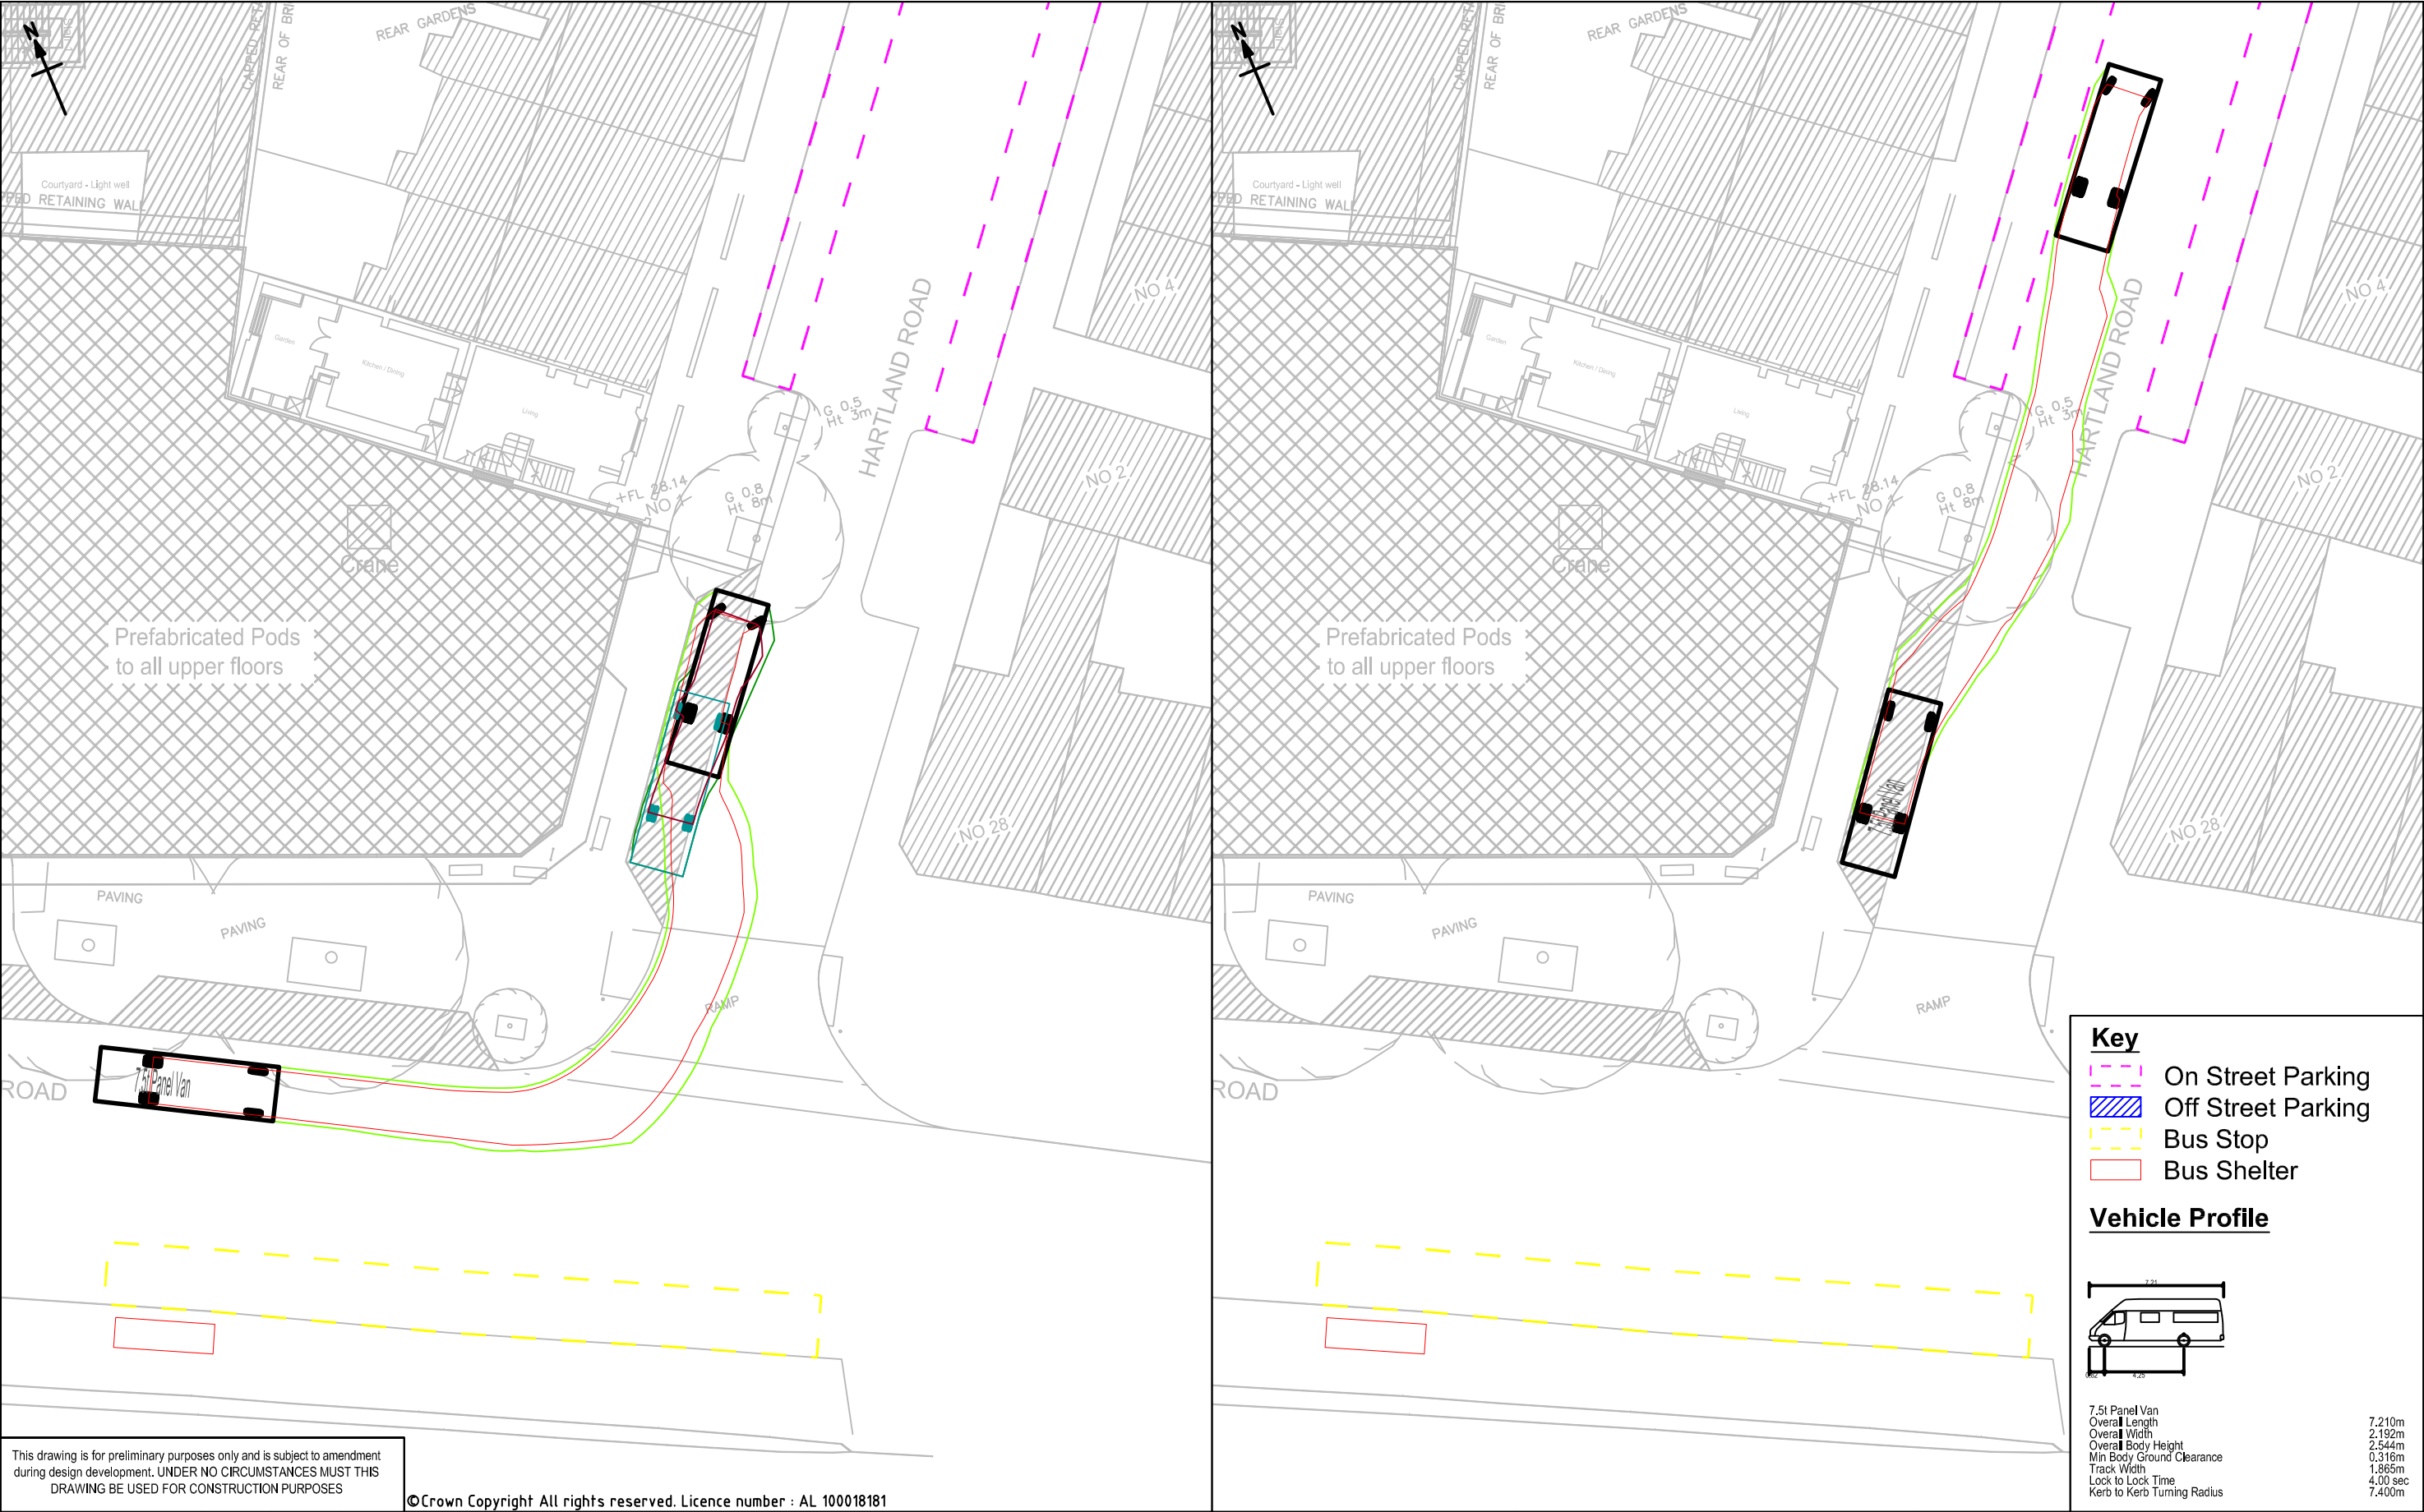


This drawing is for preliminary purposes only and is subject to amendment during design development. UNDER NO CIRCUMSTANCES MUST THIS DRAWING BE USED FOR CONSTRUCTION PURPOSES

©Crown Copyright All rights reserved. Licence number : AL 100018181

				Project Title	Drawing Title	Purpose of issue			<div>This document has been prepared in accordance with the scope of URS' appointment with its client and is subject to the terms of that appointment. URS accepts no liability for any use of this document other than by its client and only for the purposes for which it was prepared and provided. Only written dimensions shall be used. © URS Infrastructure & Environment Limited</div>	<div>URS Infrastructure & Environment Limited Alexandra Court 36 Church Street Great Baddow, Chelmsford 0207 963 9900 01245 476 121 www.urscorp.eu</div> <div>URS</div>	
			Esso Garage Site on Chalk Farm Road	Draft							
				Drawn CJB		Approved	Revision P1				
Draft	CJB ES	01.02.12	P1	Client	013 - Prefabricated POD Rooms to Upper Floors	Checked ES	Date	Date 01.02.12			
Revision Details	By Check	Date	Suffix			URS Internal Project No. 47061404	Scale @ A3 NTS	Drawing Number 47061404-TRA-013-003			
				Risetall Ltd	7.5T Panel Van (7.2m)						

Plot Date : 02/02/2012 10:27:58
File Name : P:\TRANSPORT CONSULTANCY PROJECTS\JOB FOLDERS_470 NUMBERS\4706####.JOB\47061404 - ESSO GARAGE CHALK FARM ROAD\DRAWINGS\CTMP DRAWINGS\SSO - CTMP - SWEEP PATHS - 020212

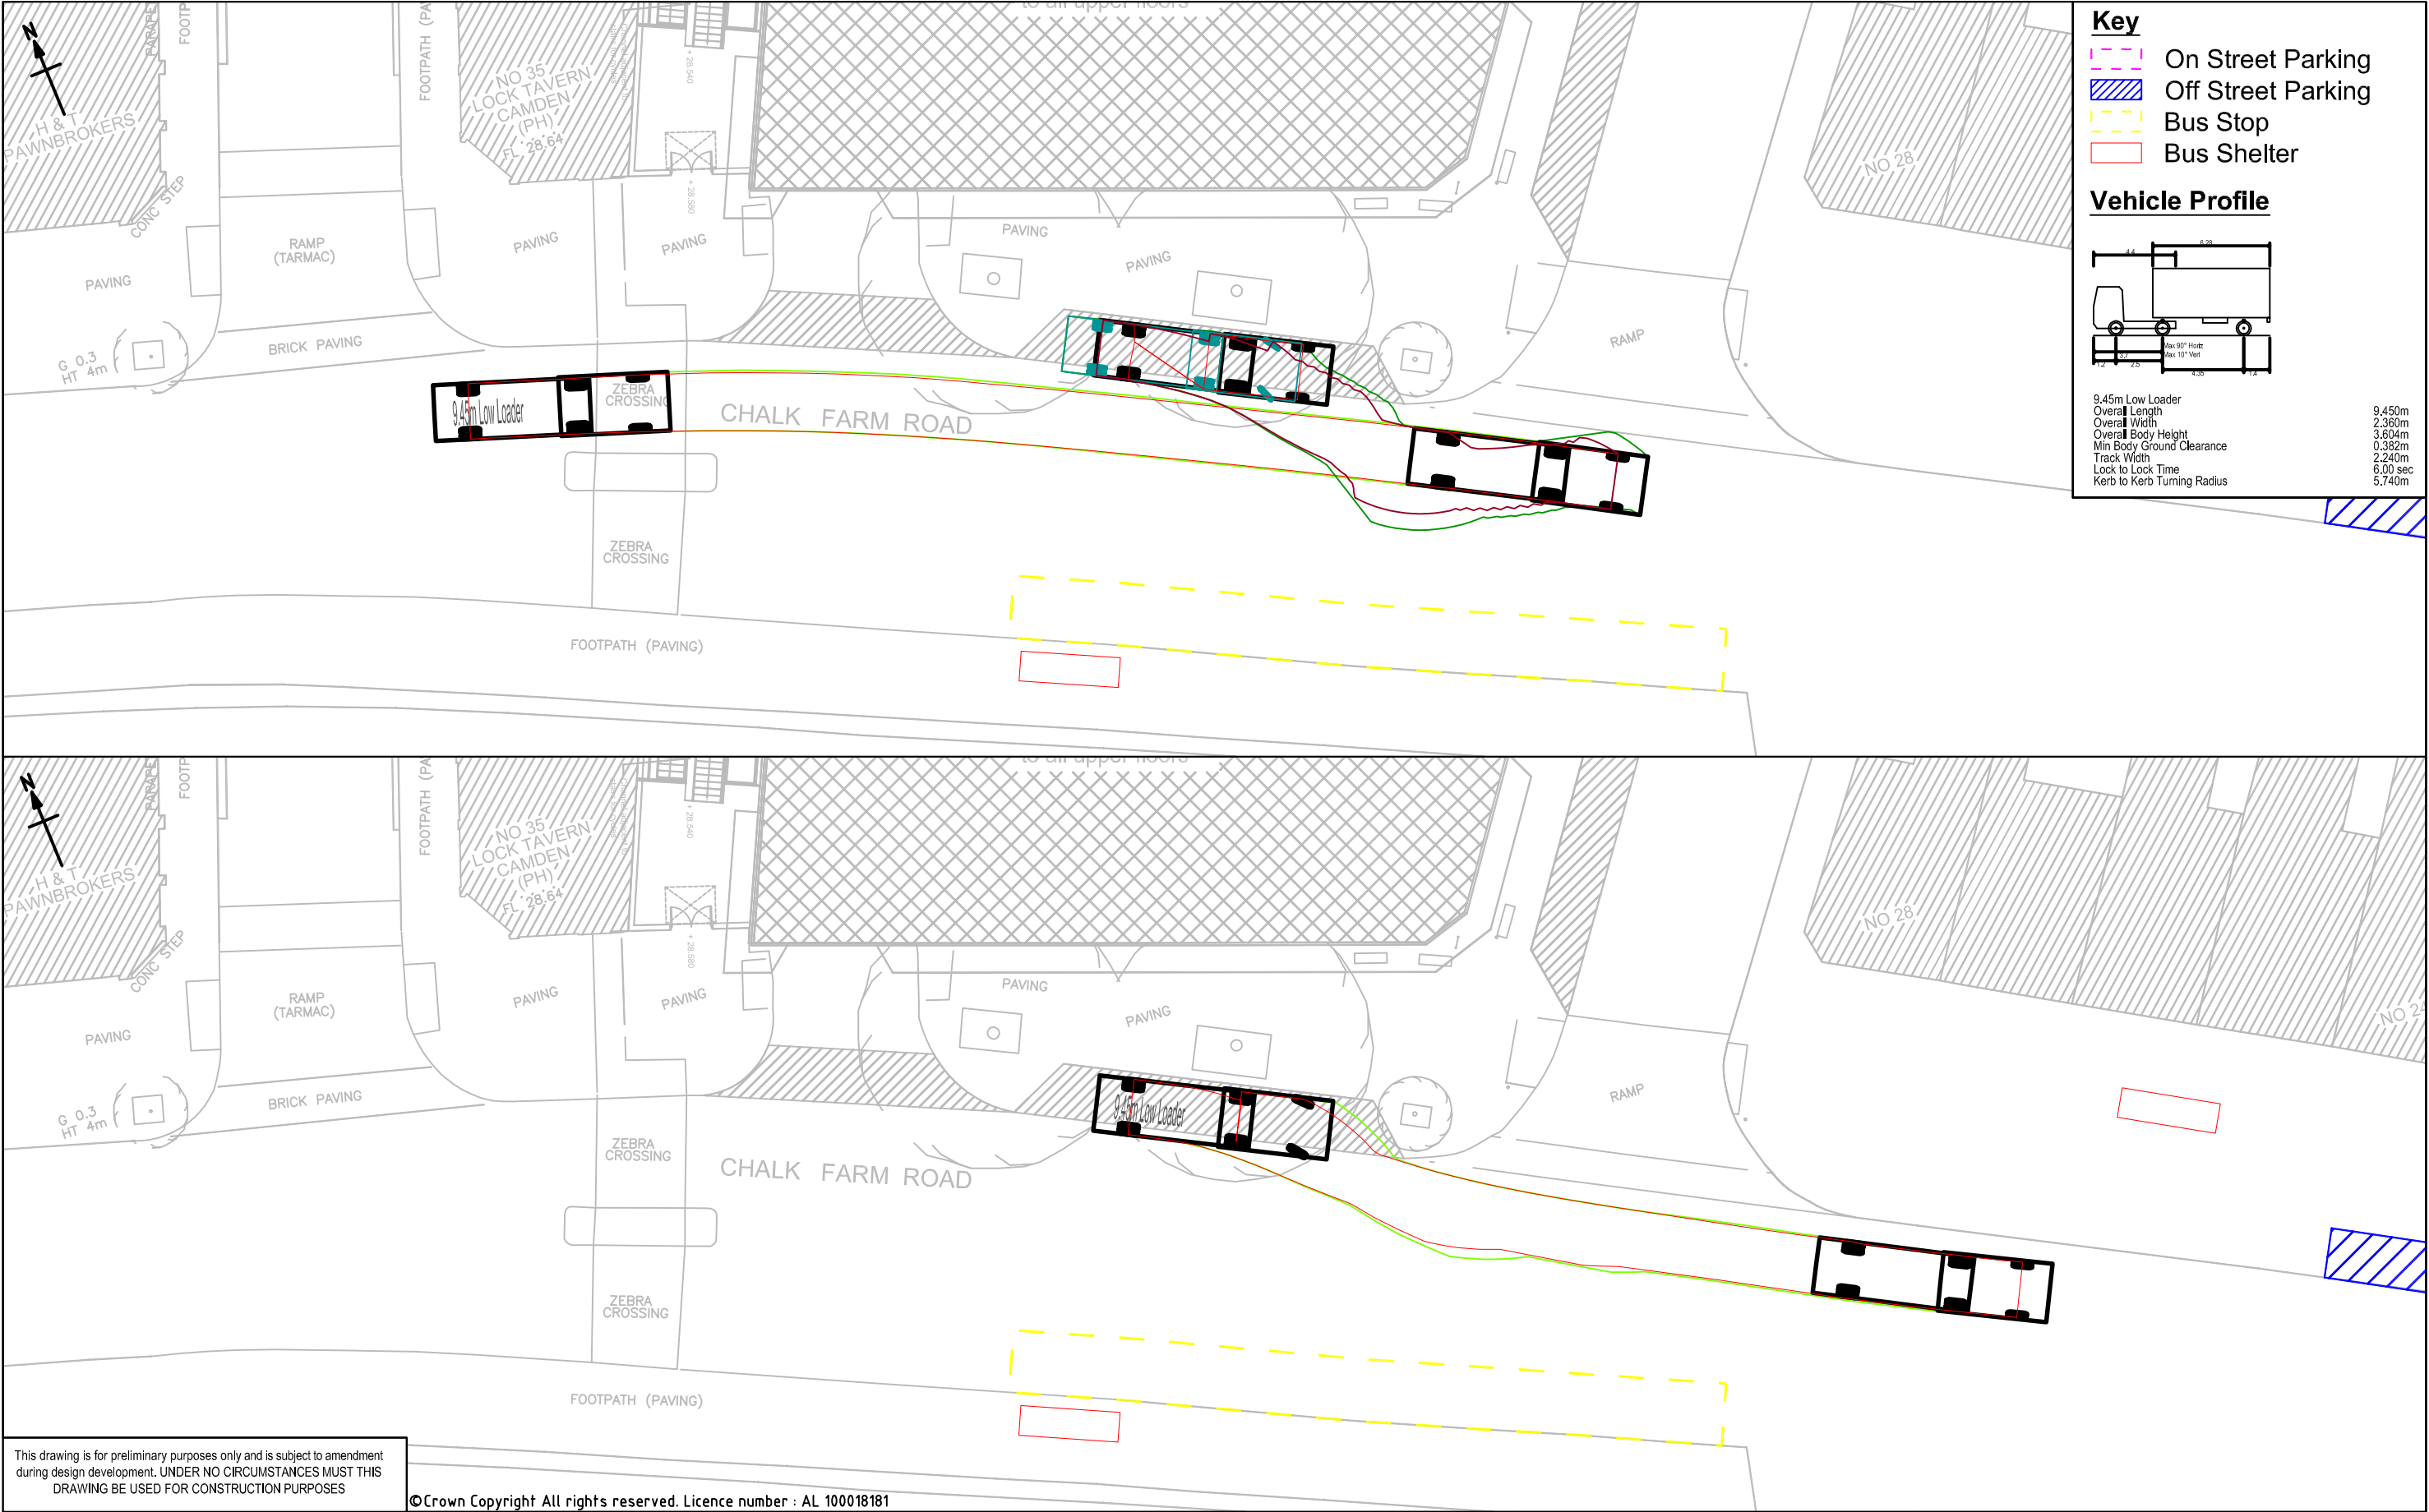

This drawing is for preliminary purposes only and is subject to amendment during design development. UNDER NO CIRCUMSTANCES MUST THIS DRAWING BE USED FOR CONSTRUCTION PURPOSES

©Crown Copyright All rights reserved. Licence number : AL 100018181

				Project Title	Drawing Title	Purpose of issue			<div>This document has been prepared in accordance with the scope of URS' appointment with its client and is subject to the terms of that appointment. URS accepts no liability for any use of this document other than by its client and only for the purposes for which it was prepared and provided. Only written dimensions shall be used. © URS Infrastructure & Environment Limited</div>	<div>URS Infrastructure & Environment Limited Alexandra Court 36 Church Street Great Baddow, Chelmsford 0207 963 9900 01245 476 121 www.urscorp.eu</div> <div>URS</div>		
Esso Garage Site on Chalk Farm Road				Construction Traffic Management Plan		Draft						
Swept Path Analysis												
013 - Prefabricated POD Rooms to Upper Floors												
Low Loader (9.45m)												
				Client	013 - Prefabricated POD Rooms to Upper Floors	Drawn	Approved	Revision	<div>Drawing Number 47061404-TRA-013-004</div> <div>P1</div>			
Risetail Ltd				CJB				P1				
				Checked		Date	Date					
Draft	CJB	01.02.12	P1		ES	ES		01.02.12				
Revision Details	By	Date	Suffix			URS Internal Project No. 47061404	Scale @ A3 NTS					
	Check											