


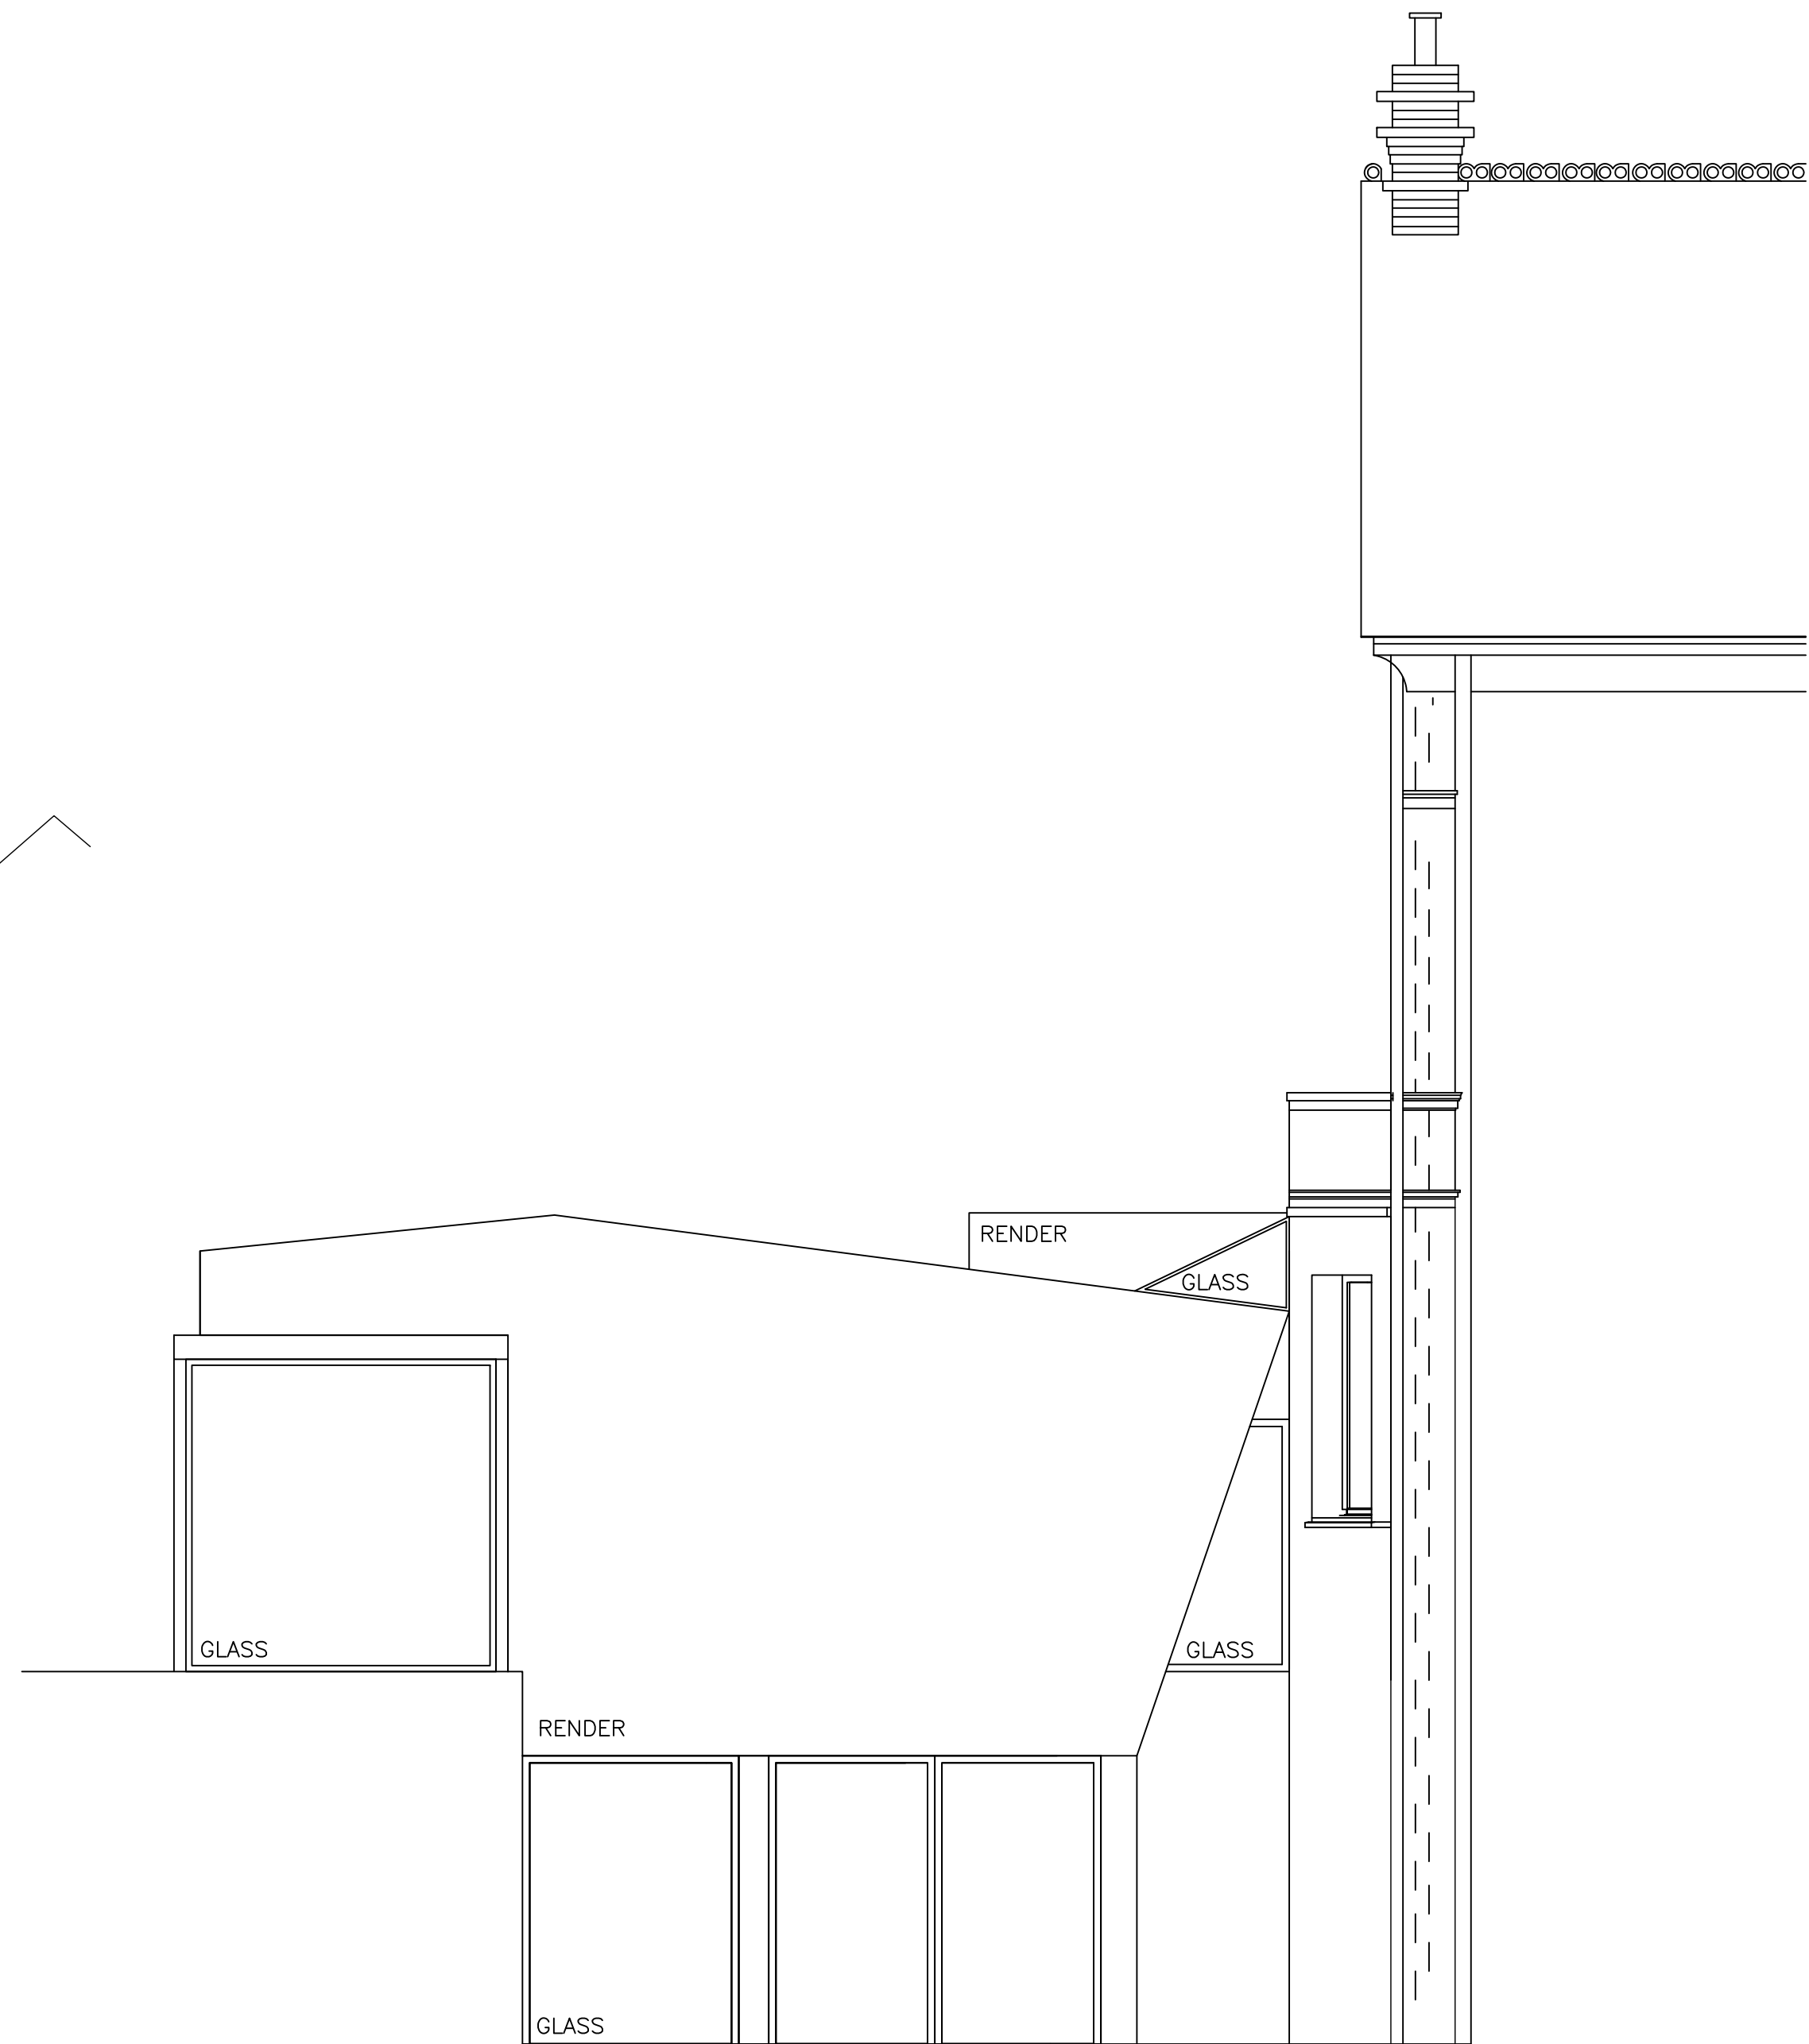

0 0.5M 1M 2M 3M 4M 5M 6M 7M 8M 9M 10M
Scale



Client:
Mr L G Silver
Project Title:
45 Lancaster Grove
Camden Town
London NW3
Drawing Title:
Proposed Rear & Side Elevations

Drawn: Date: **06.03.2012**
Scale: **1:50 @ A1**

Dwg.No.: **LG.10.06 A**
HARTLEYS PROJECTS LTD
PO Box 43391 LONDON N5 1SZ
mail@hartleysltd.com 0207 354 9268