

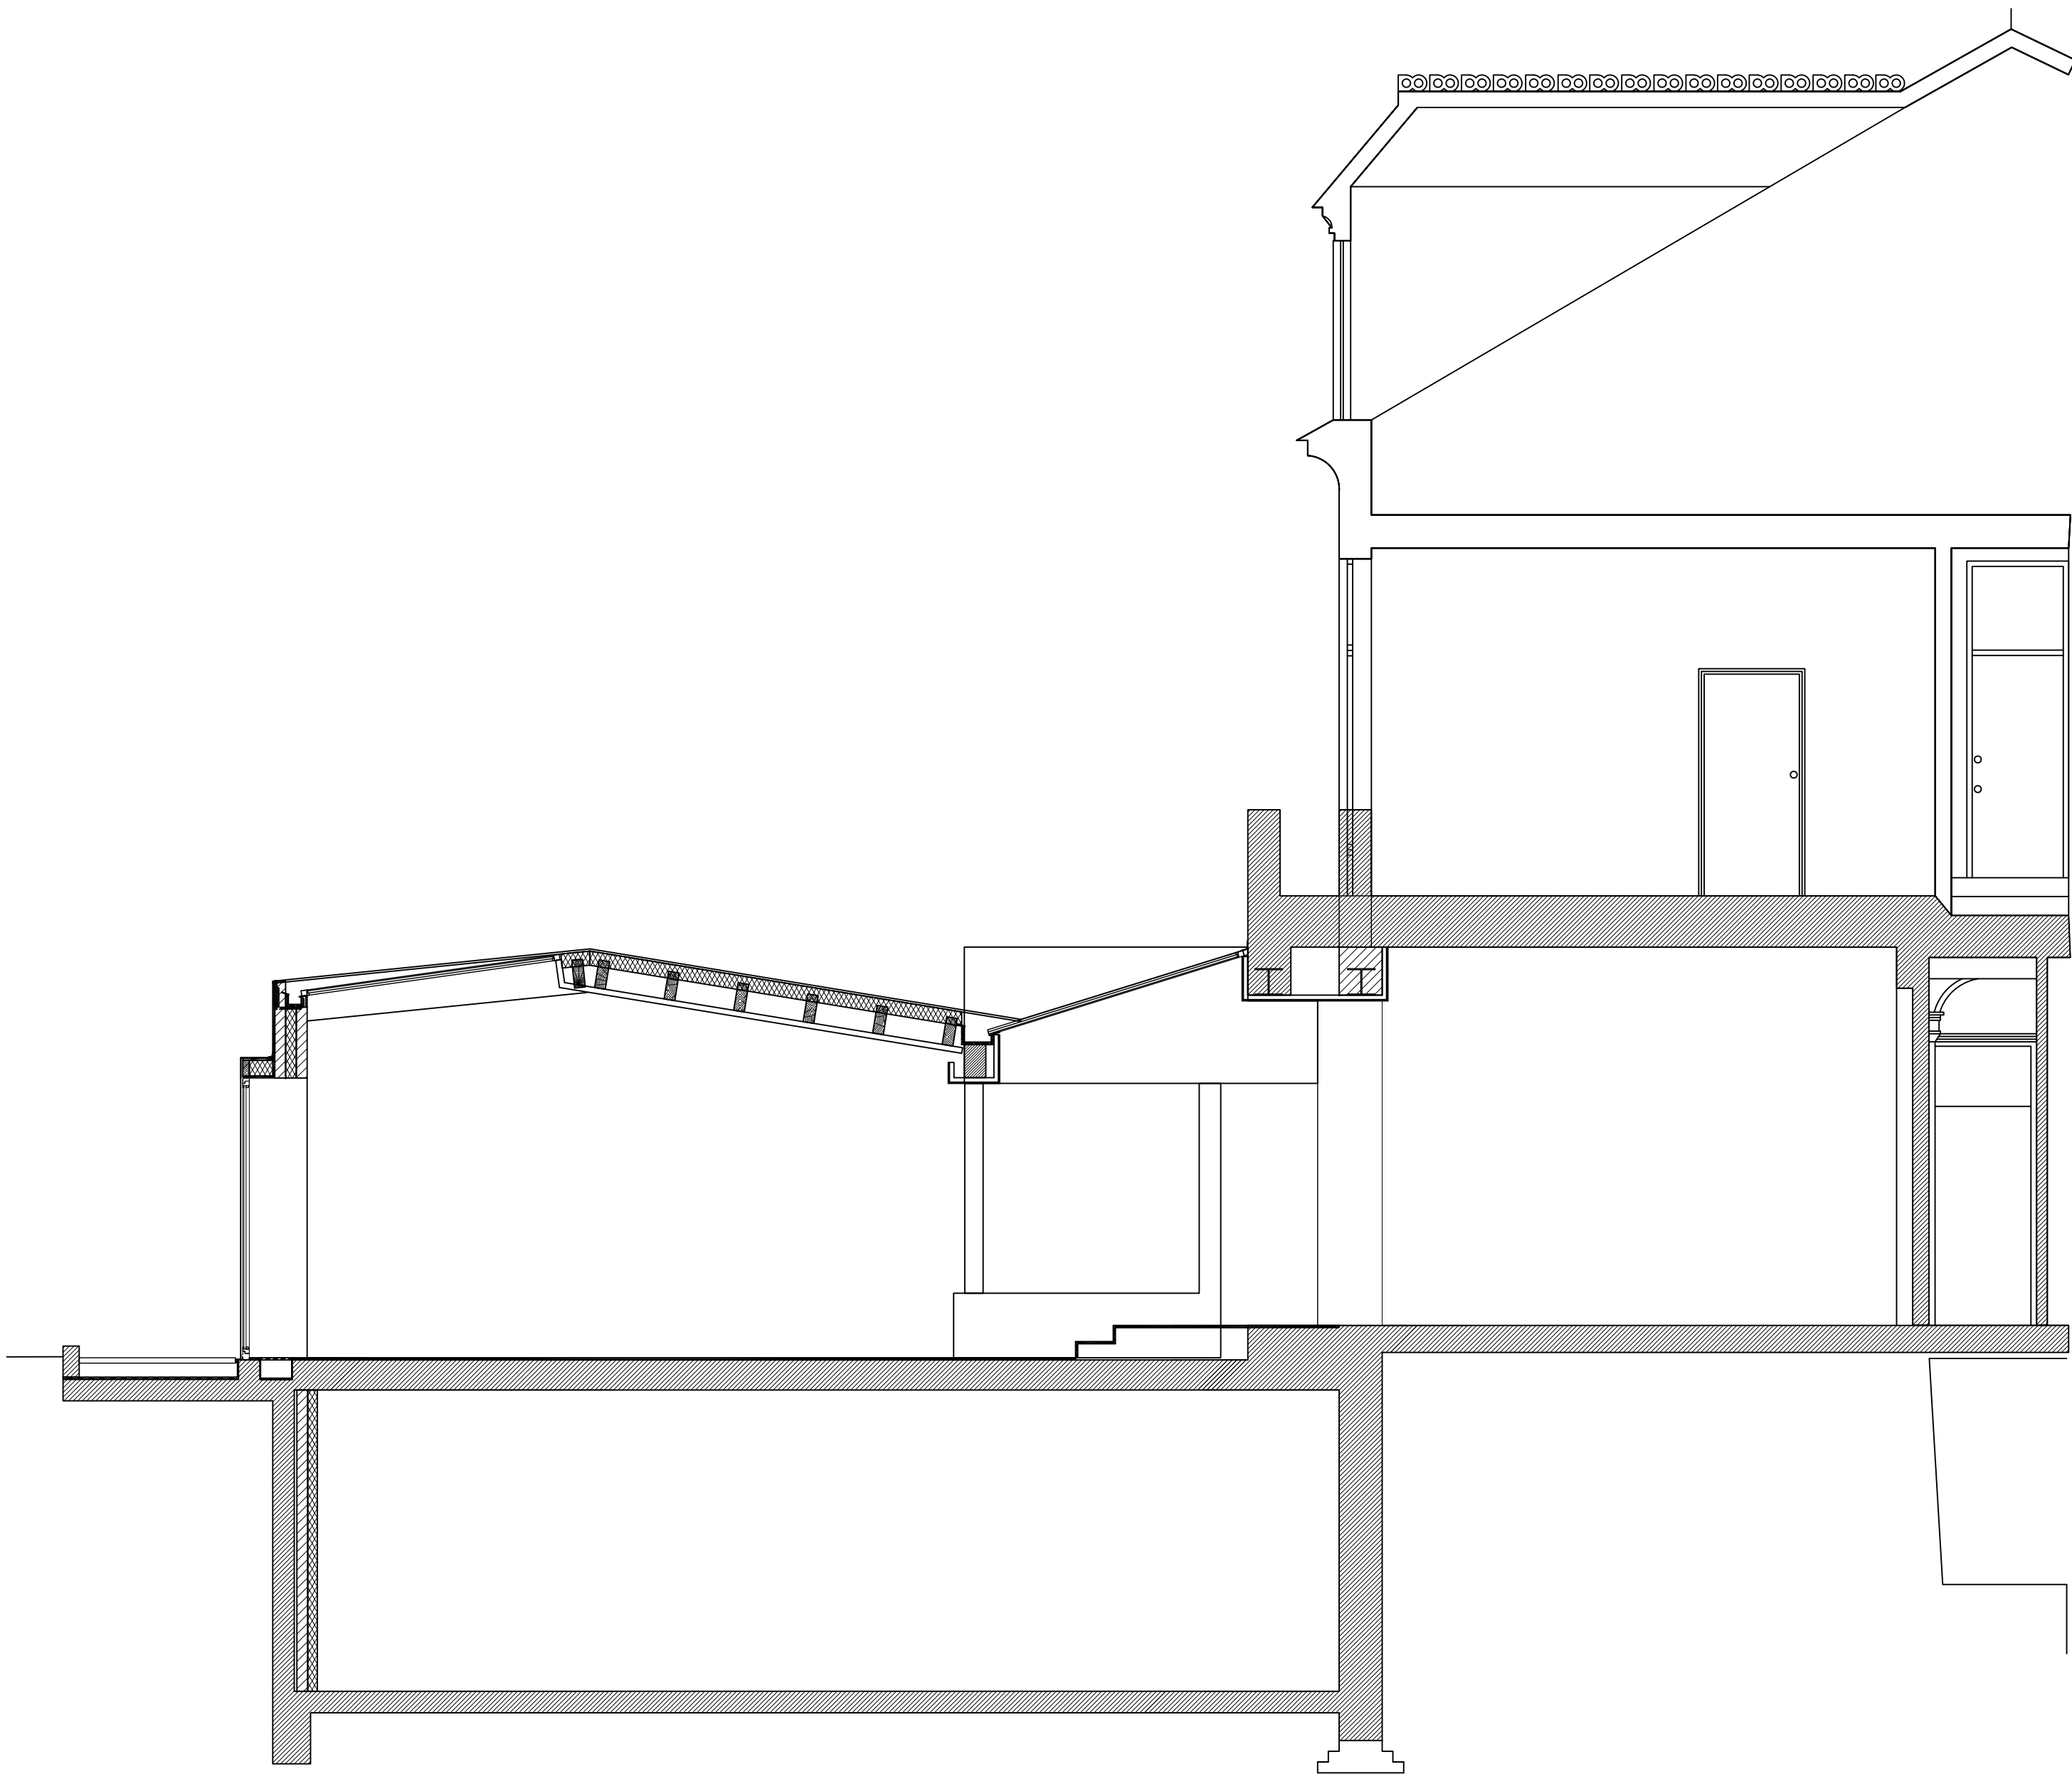


DO NOT SCALE FROM THIS DRAWING. CHECK ALL DIMENSIONS ON SITE.
IF INFORMATION IS NOT CLEAR OR CONSISTANT CONSULT ARCHITECT.
THIS DRAWING IS COPYRIGHT.

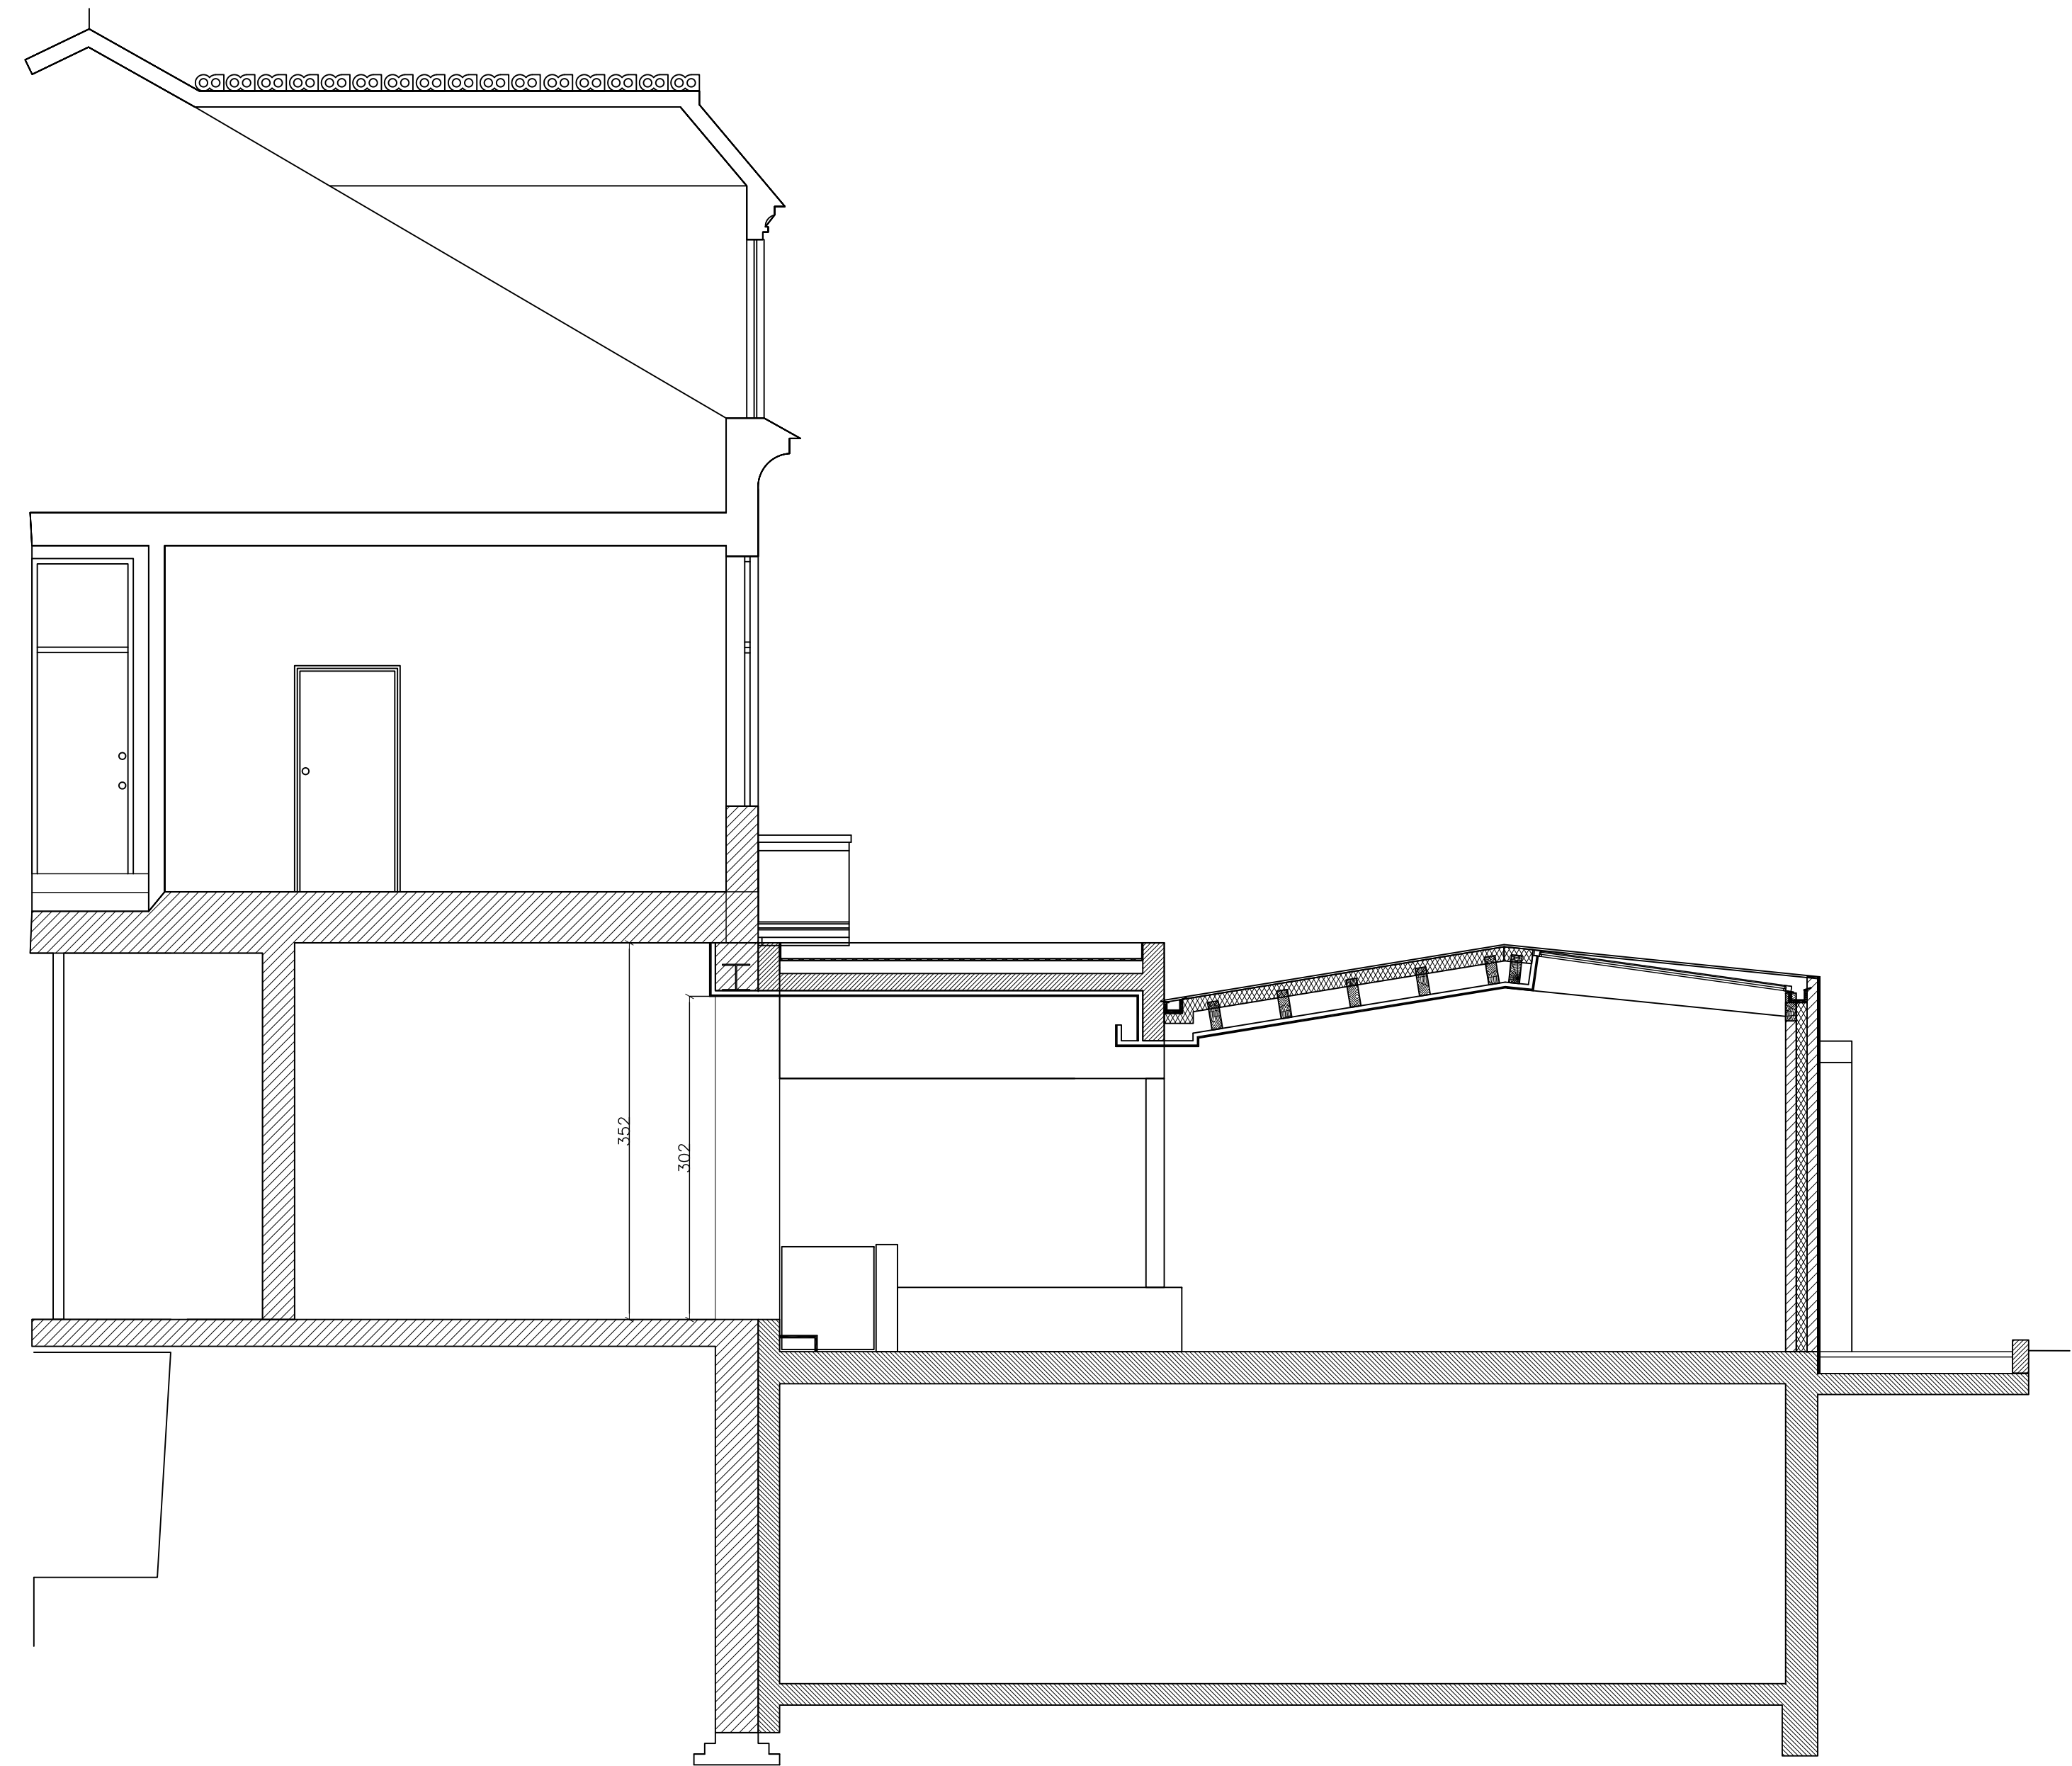

SECTION B

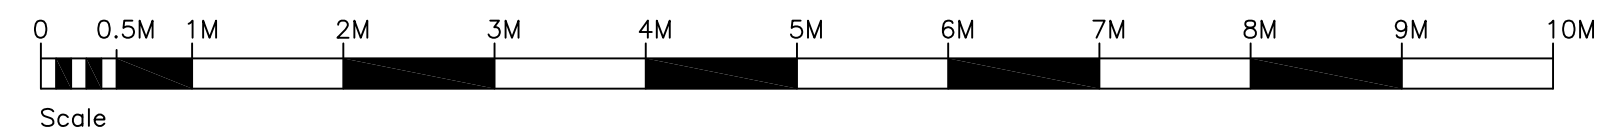

SECTION A

Client:
Mr L G Silver
Project Title:
45 Lancaster Grove
Camden Town
London NW3
Drawing Title:
Proposed Sections AA BB

Drawn: Date: **06.03.2012**
Scale: **1:50 @ A1**

Dwg.No.: **LG.10.08 A**
HARTLEYS PROJECTS LTD
PO Box 43391 LONDON N5 1SZ
mail@hartleysltd.com 0207 354 9268