




Side Elevation/Section A-A

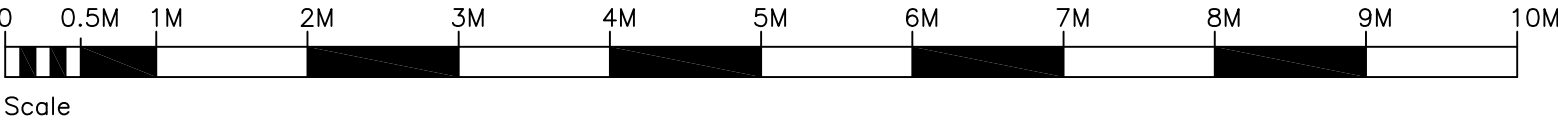

Client:
Mr L G Silver
Project Title:
45 Lancaster Grove
Camden Town
London NW3
Drawing Title:
Existing Side Elevation/Section AA

Drawn: Date: 06.03.2012
Scale: 1:50 @ A1
Dwg.No.: **LG.10.04 A**
HARTLEYS PROJECTS LTD
PO Box 43391 LONDON N5 1SZ
mail@hartleysltd.com 0207 354 9268