
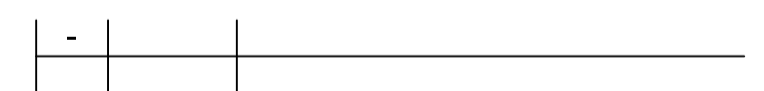


SECTION C

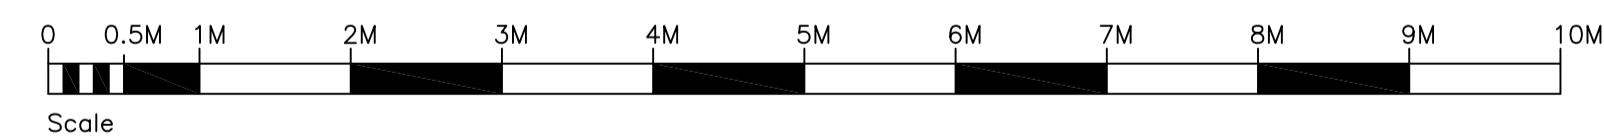

Client:  
**Mr L G Silver**  
Project Title:  
**45 Lancaster Grove  
Camden Town  
London NW3**  
Drawing Title:  
**Approved & Proposed Overlays**

Drawn: \_\_\_\_\_ Date: **06.03.2012**  
Scale: **1:50 @ A1**  
Dwg.No.: **LG.10.09**  
**HARTLEYS PROJECTS LTD**  
PO Box 43391 LONDON N5 1SZ  
mail@hartleysltd.com 0207 354 9268