



ELEVATION

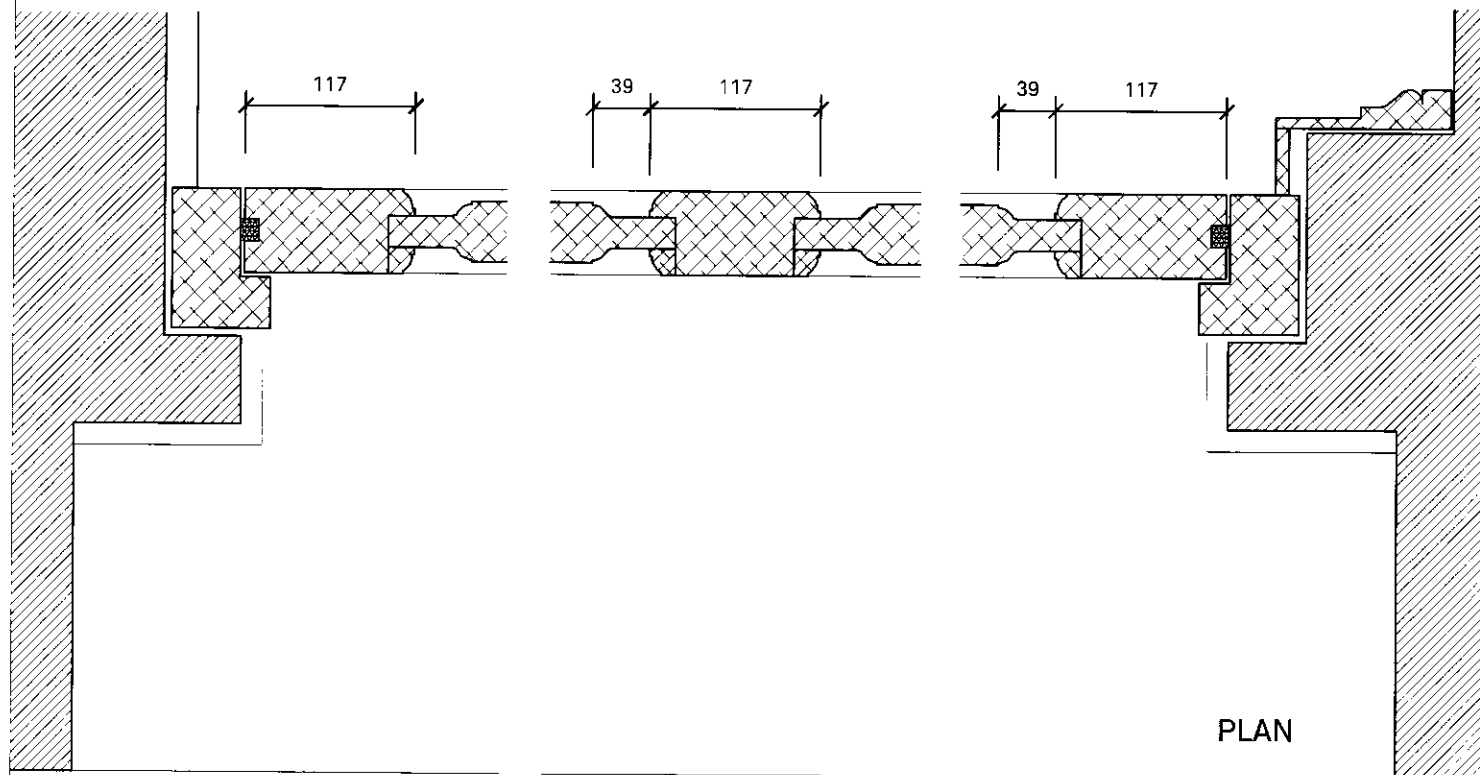

PLAN

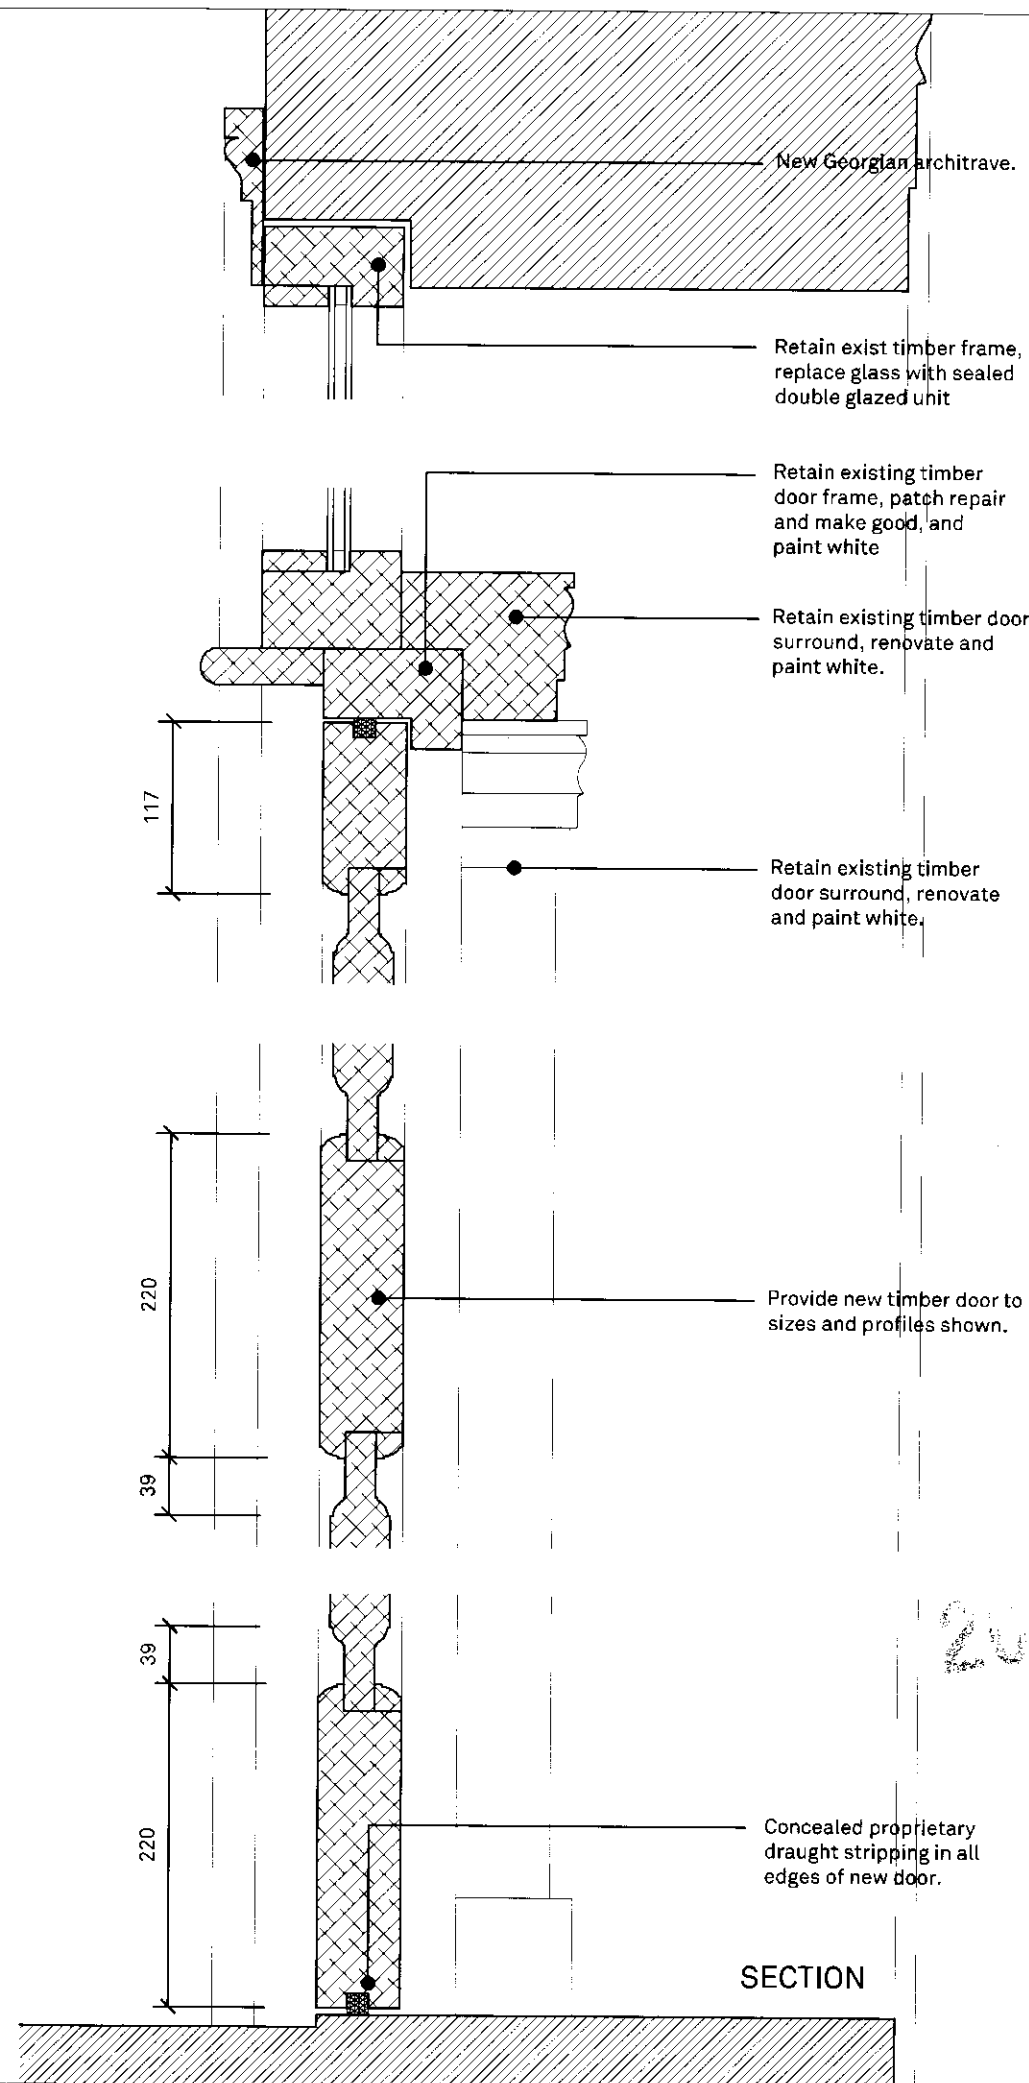

SECTION

Rev A 29/2/12 Detail of door amended to solid panels; note on colour

Client
G AND A GORRARA LTD

Title
FRONT DOOR DETAIL

ROH ARCHITECTS

25 Lonsdale Road
London NW6 6RA
Tel +44 (0)20 7372 7576
Fax +44 (0)20 7372 0078

info@roh-architects.com
www.roh-architects.com

Project
31-32 ARGYLE SQUARE
LONDON W1H 8AP

Job No	Dwg No	Rev	Stage
11024	A12-102	A	-
Date	Scale	Drwn	Chkd
25/1/12	1:5 + 1:25 @ A3	DI	-