



SPECIFICATION

Conservation window with Georgian profiles from Sashworks Specialist Window Workshop or similar and with concealed Ventrolla Draughtproofing System or similar.

Double glazing to be factory fitted with 8mm warm edge spacer bars with site lines concealed within the rebates. Units bedded on glazing tape, back filled with silicon and finished with traditional putty.

Note that internal profile of window reveals varies. Existing profiles to be retained.

Note that window sizes vary. Refer elevations

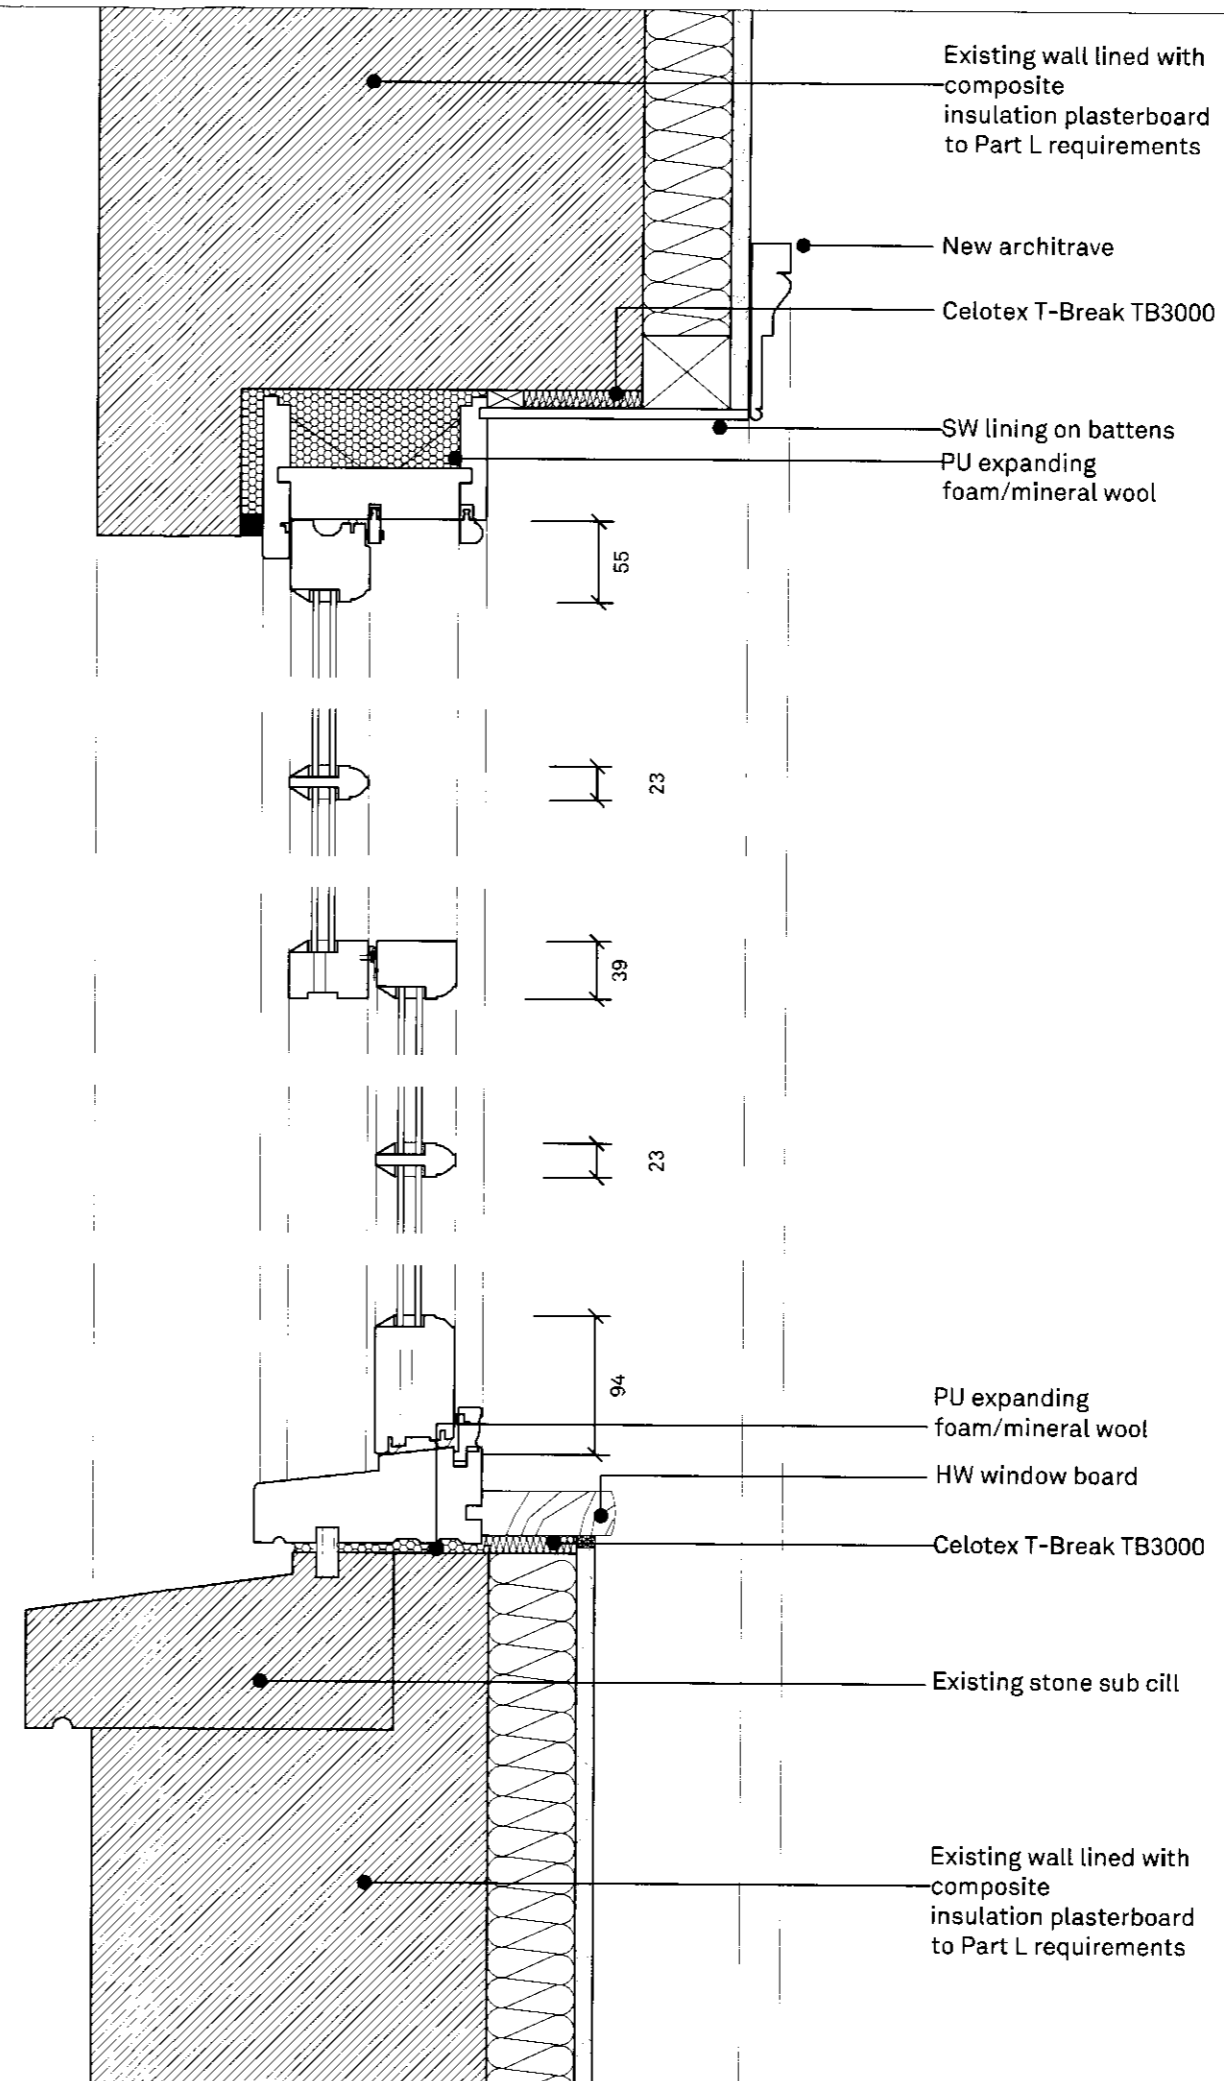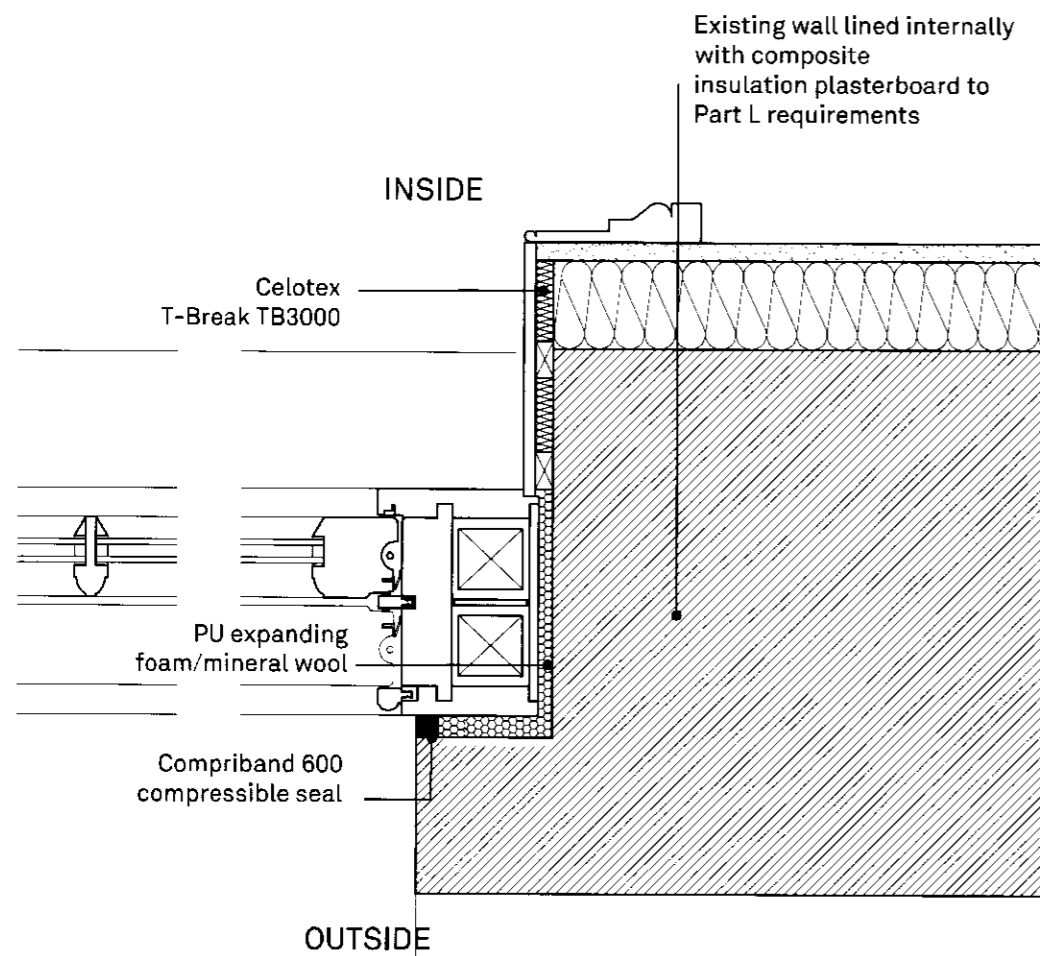

Client
G AND A GORRARA LTD

Title
TYPICAL WINDOW DETAIL

ROH ARCHITECTS

25 Lonsdale Road
London NW6 6RA

Tel +44 [0]20 7372 7576
Fax +44 [0]20 7372 0078

info@roh-architects.com
www.roh-architects.com

Project
31-32 ARGYLE SQUARE
LONDON W1H 8AP

Job No	Dwg No	Rev	Stage
11024	A[2-]01	-	-

Date	Scale	Drwn	Chkd
25/1/12	1:5 + 1:25 @ A3	DI	-