
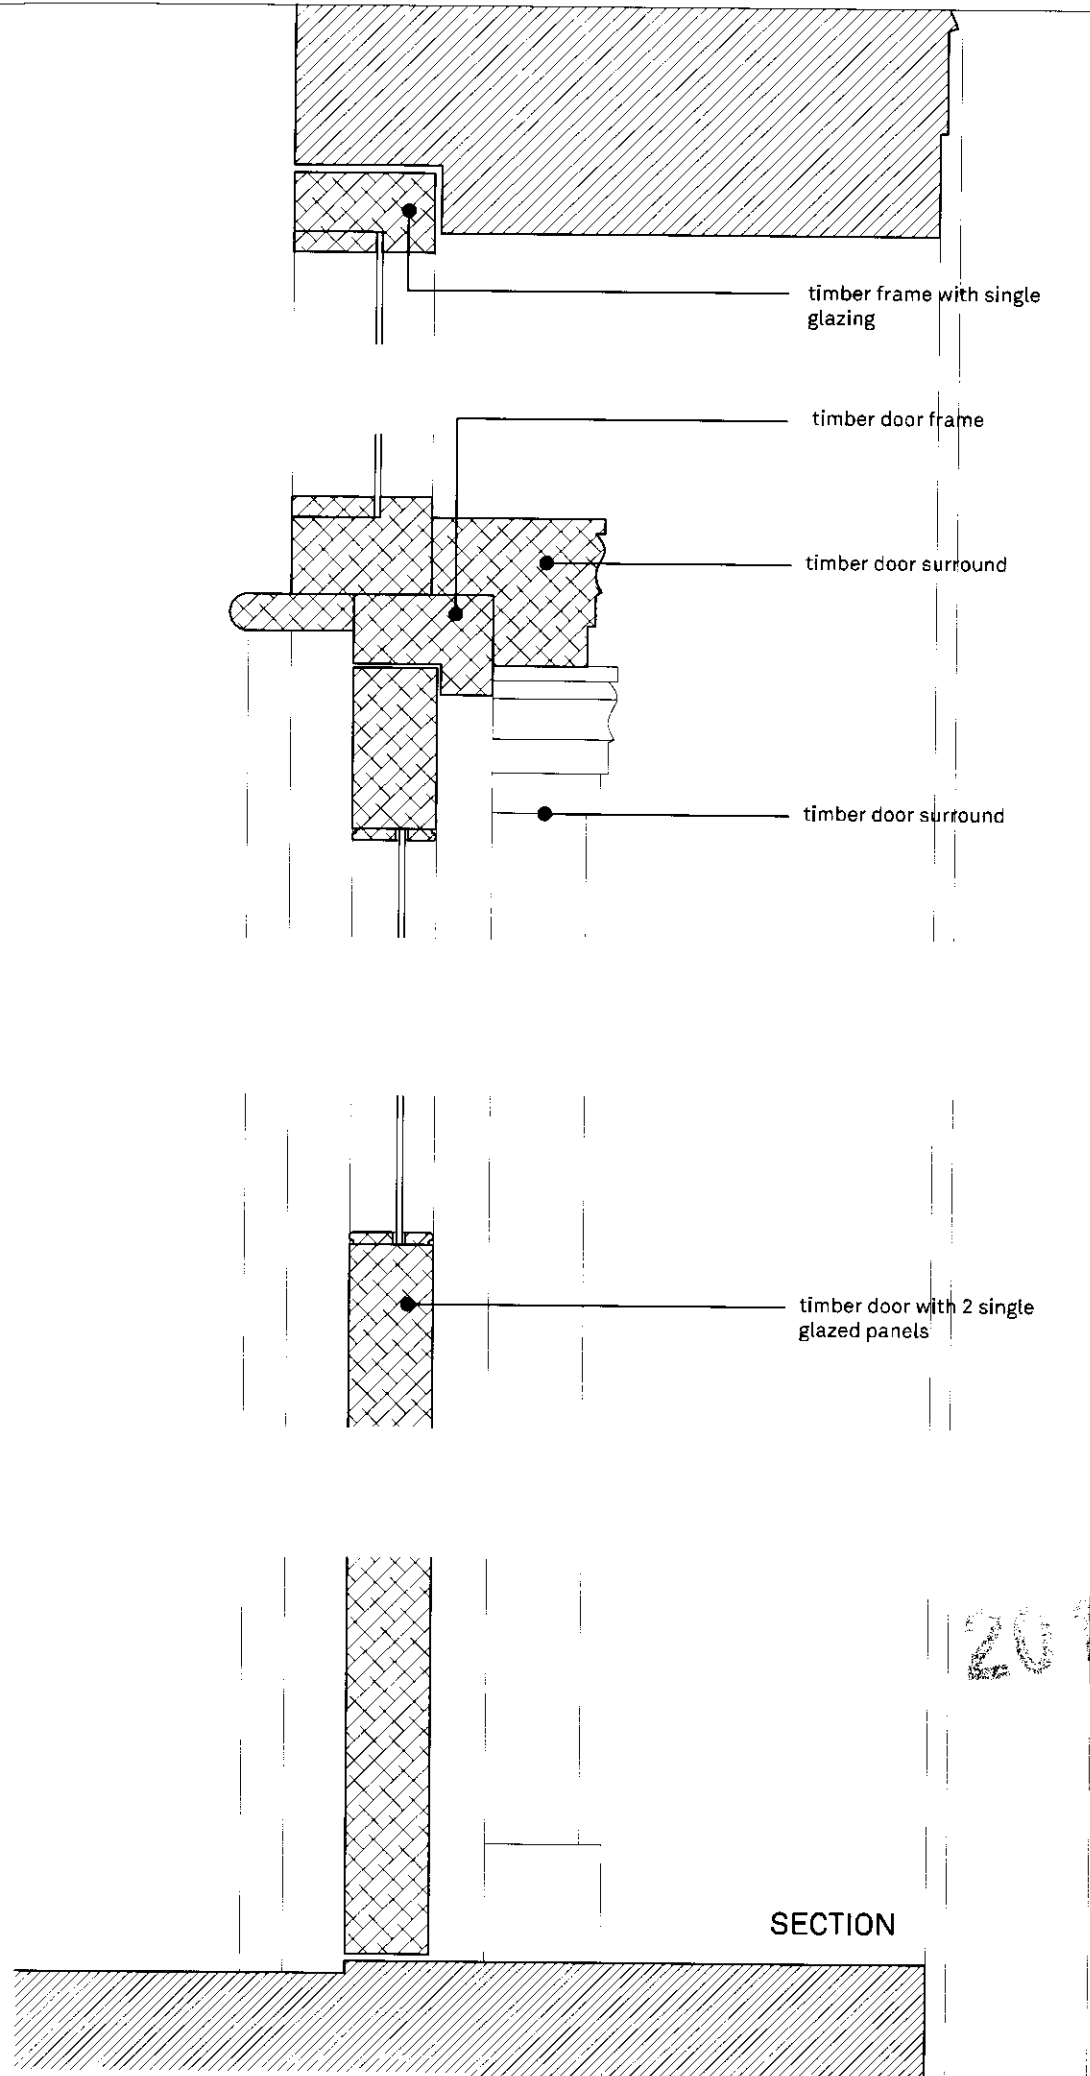


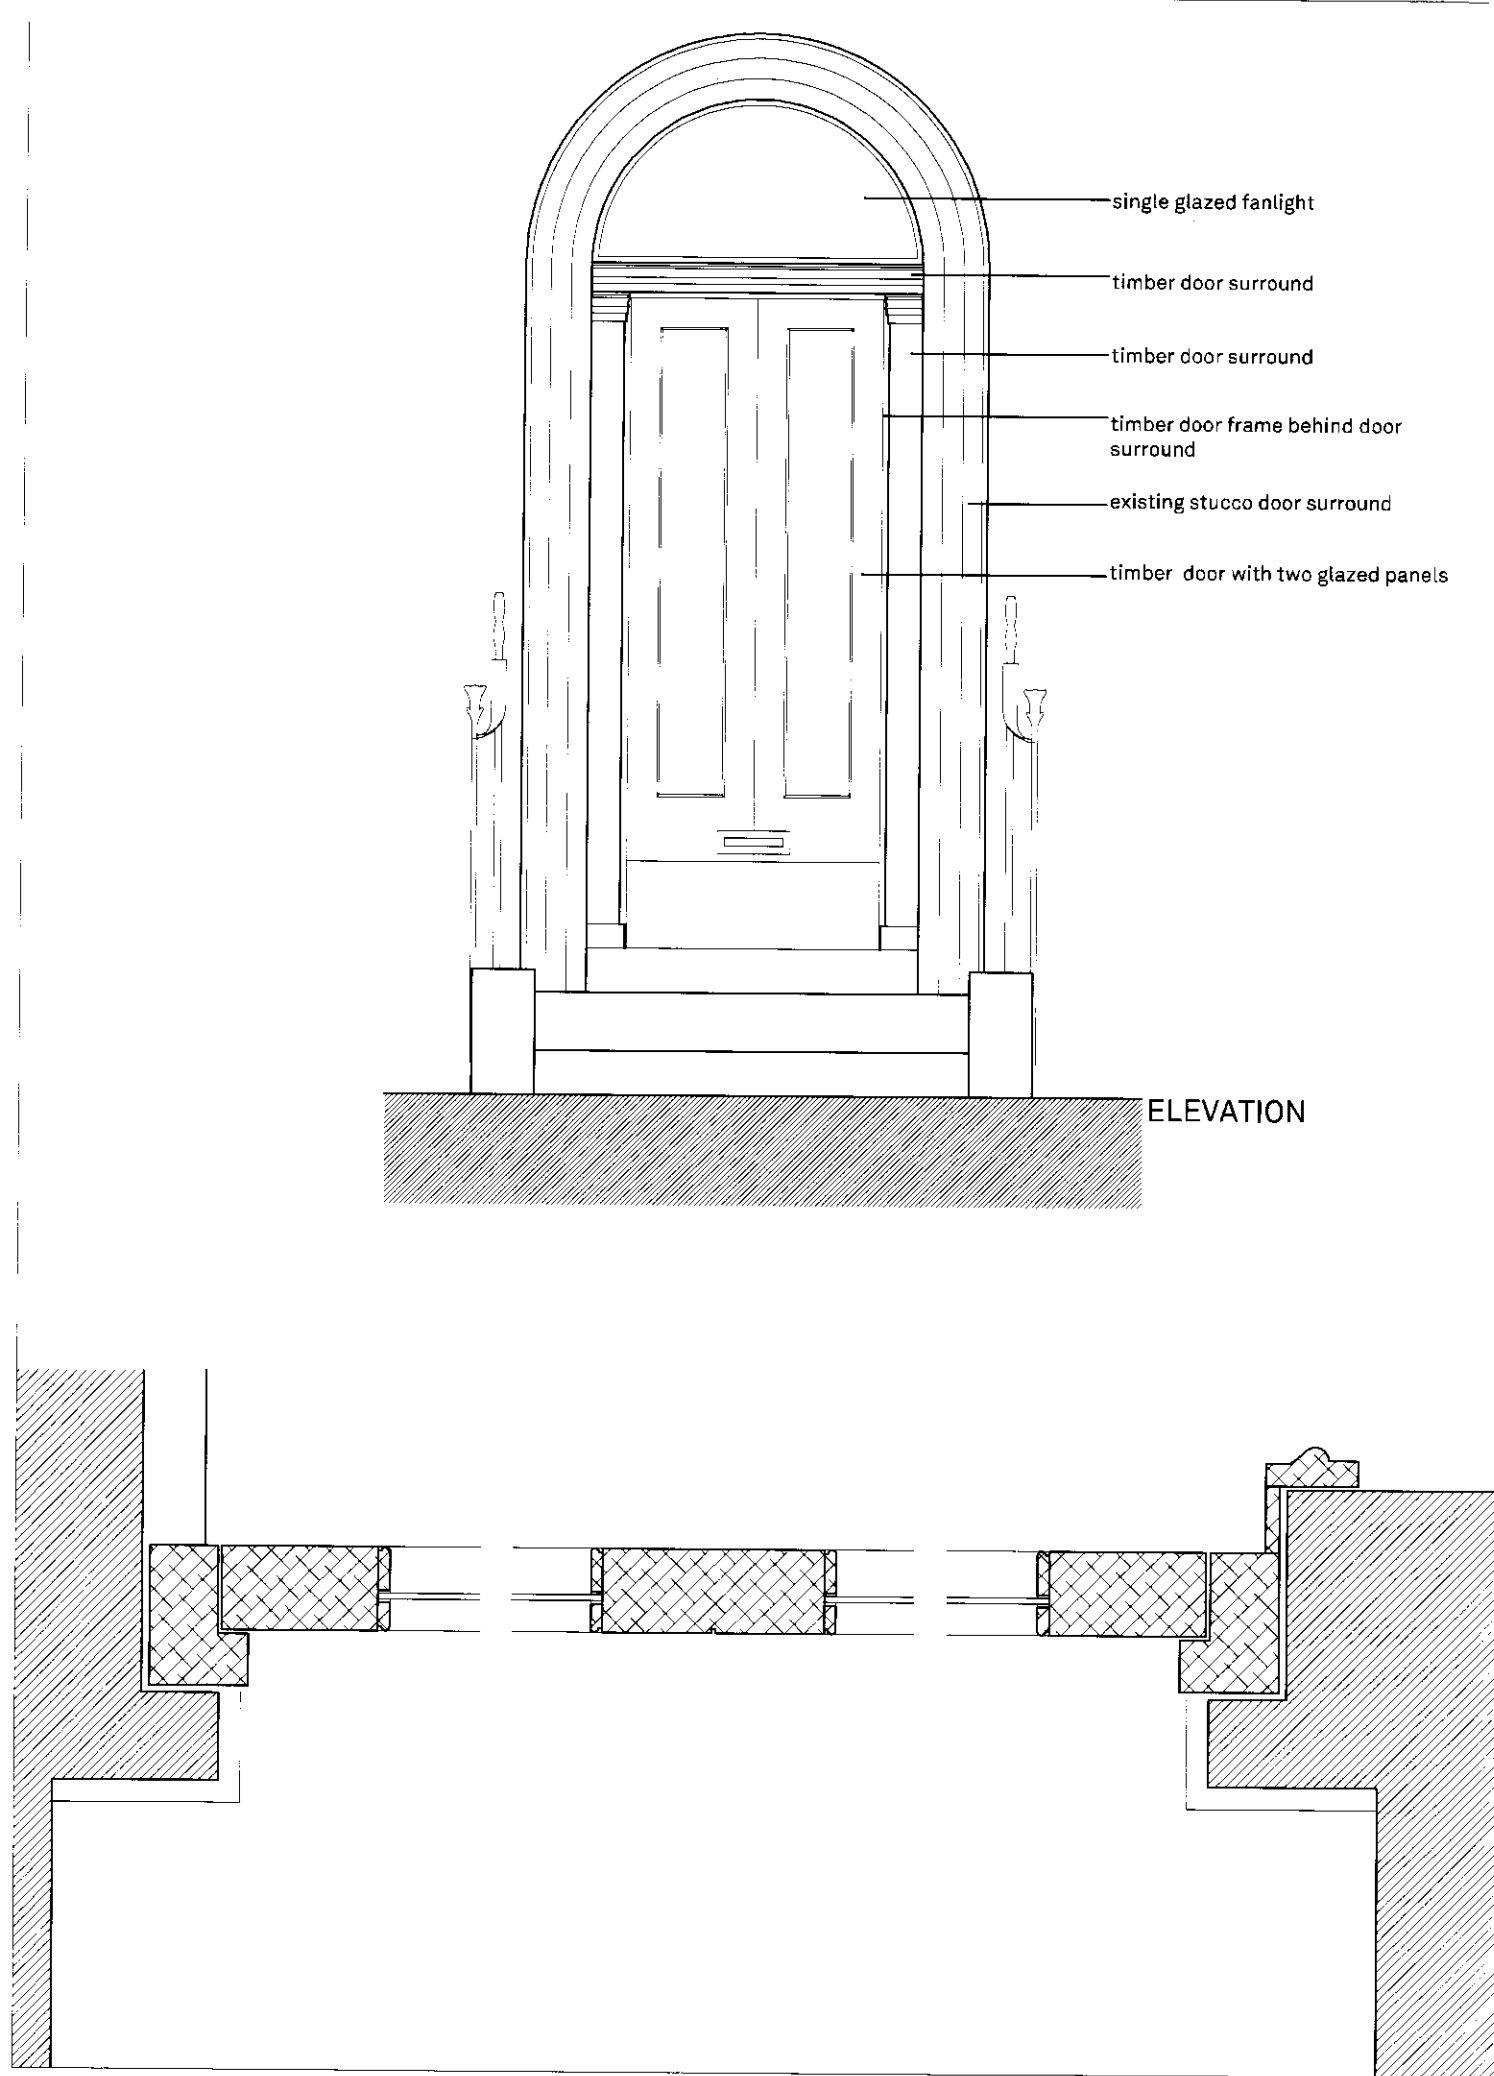

Client

G AND A GORRARA LTD

Project

31-32 ARGYLE SQUARE
LONDON W1H 8AP

Title

EXISTING FRONT DOOR DETAIL

Job No

11024

Date

28/2/12

Dwg No

E[2-]02

Scale

1:5 + 1:25 @ A3

Rev

-

Drwn

DI

Stage

-

Chkd

-

ROH ARCHITECTS

25 Lonsdale Road
London NW6 6RA

Tel +44 [0]20 7372 7576
Fax +44 [0]20 7372 0078

info@roh-architects.com

www.roh-architects.com