



- Replace glass with double glazed unit in existing fixed fanlight frame
- Retain existing timber door surround
- Retain existing timber door surround
- Retain existing timber door frame behind door surround and renovate
- Retain existing stucco door surround, renovate and paint white
- New timber Georgian door with four solid timber panels, rails and styles, beads and moldings as shown on details, concealed weather stripping to be fitted to all door edges, painted finish in dark colour in accordance with Argyle Square guidance.

ELEVATION

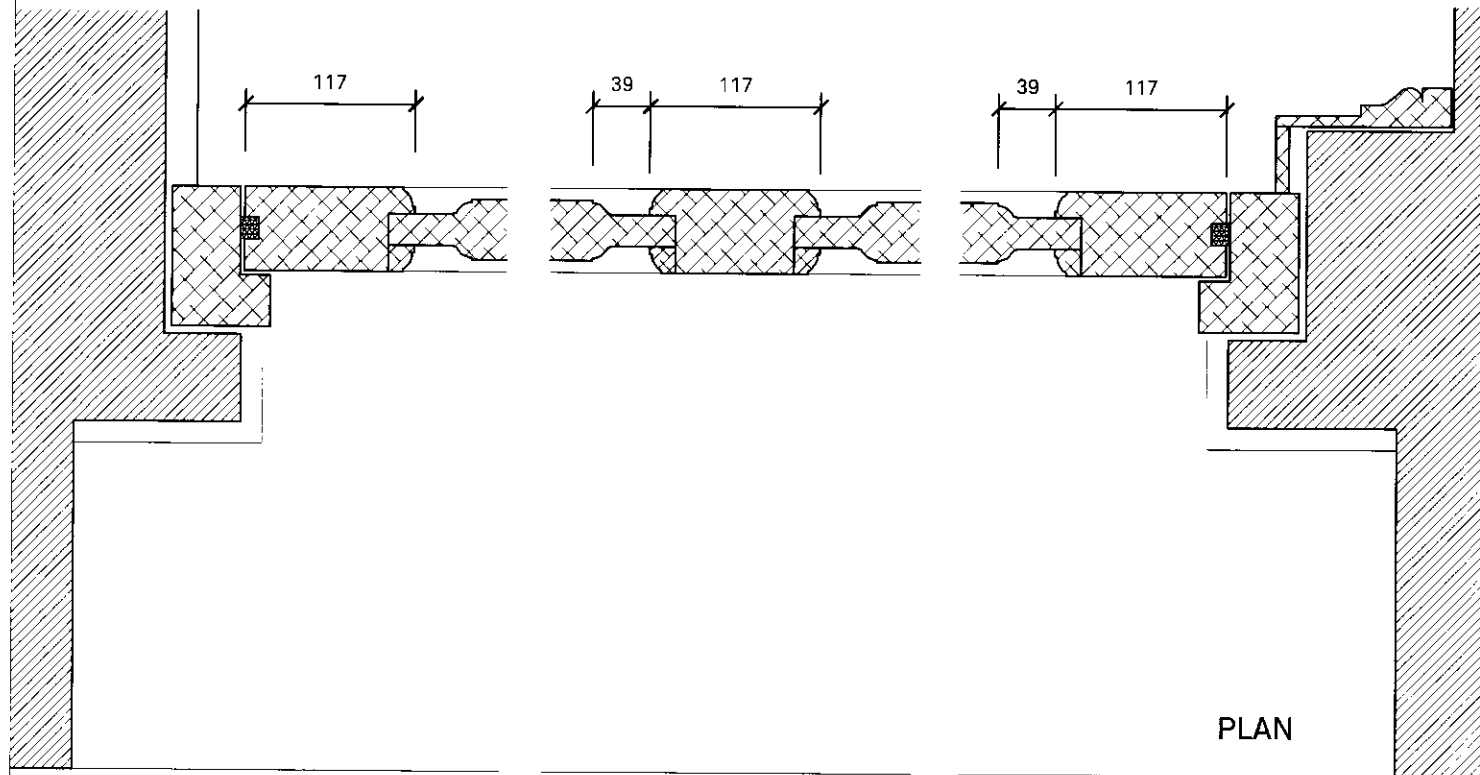

PLAN

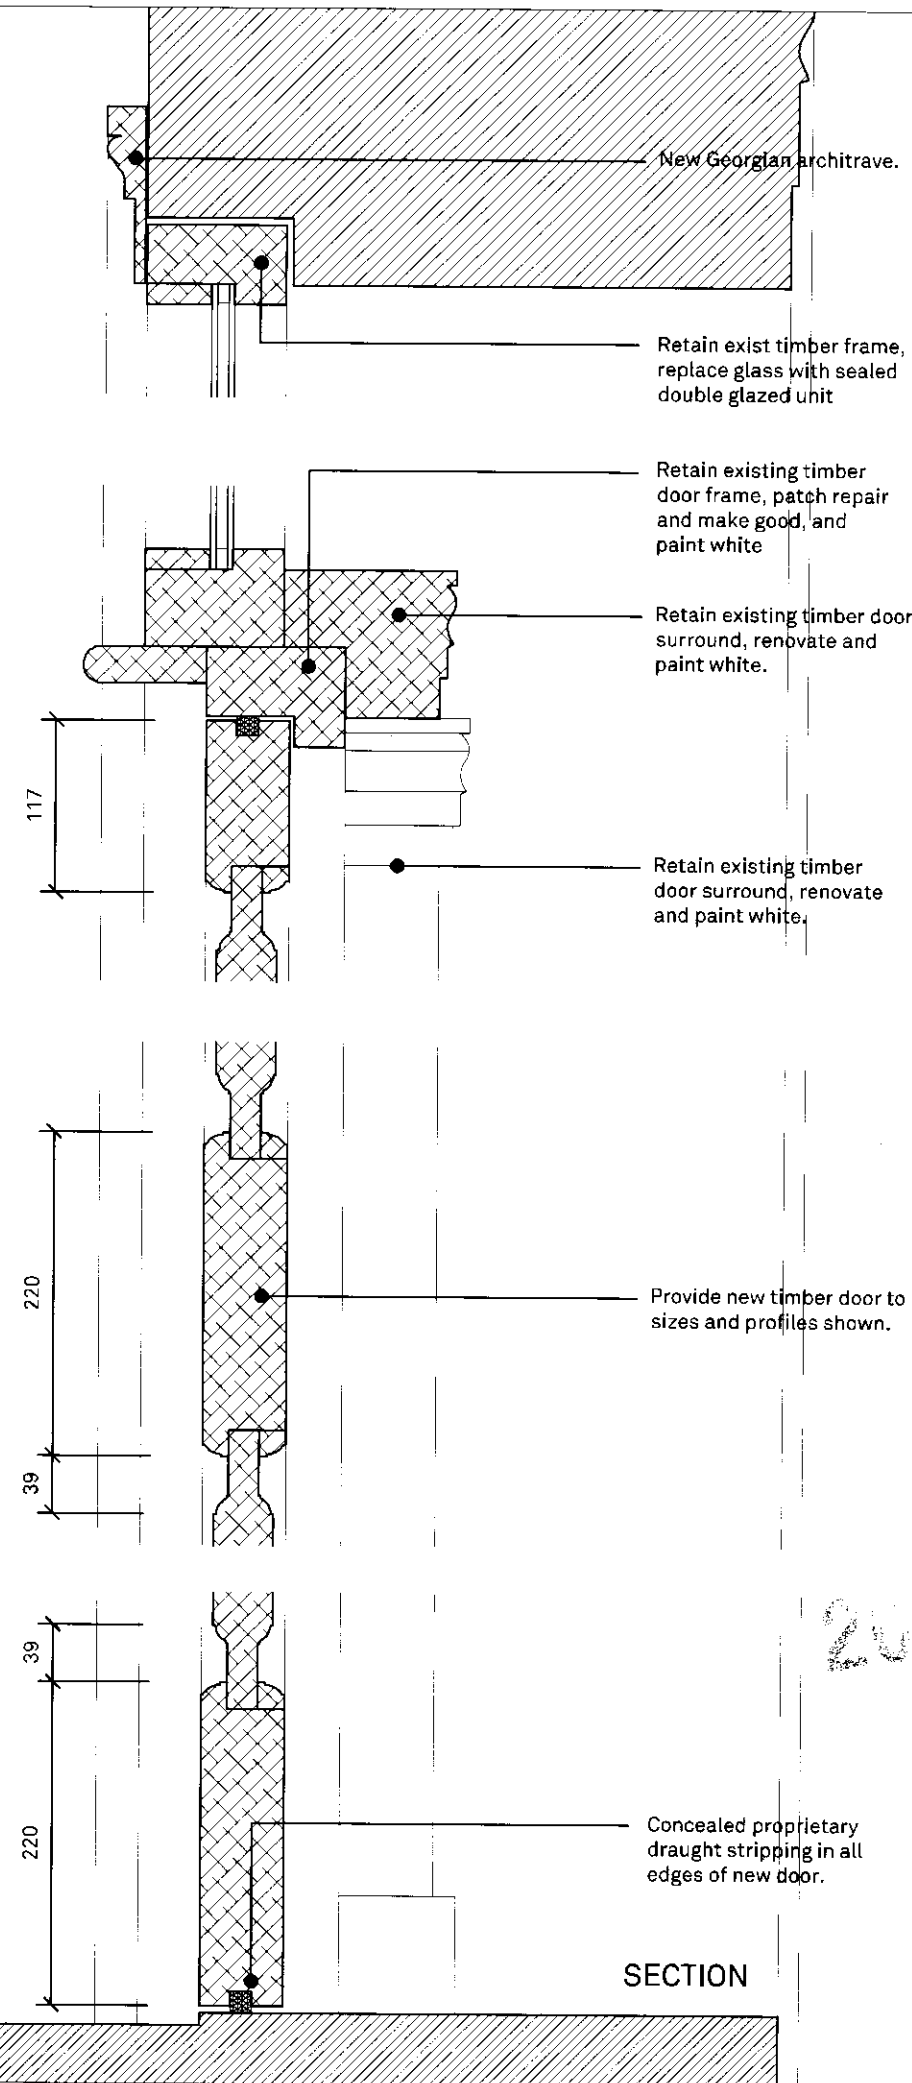

SECTION

Rev A 29/2/12 Detail of door amended to solid panels; note on colour

Client  
G AND A GORRARA LTD

Title  
FRONT DOOR DETAIL

ROH ARCHITECTS

25 Lonsdale Road  
London NW6 6RA

Tel +44 (0)20 7372 7576  
Fax +44 (0)20 7372 0078

info@roh-architects.com

www.roh-architects.com

Project  
31-32 ARGYLE SQUARE  
LONDON W1H 8AP

Job No  
11024

Rev  
A

Dwg No  
A12-102

Stage  
-

Date  
25/1/12

Drwn  
DI

Scale  
1:5 + 1:25 @ A3

Chkd  
-

Concealed proprietary draught stripping in all edges of new door.

Provide new timber door to sizes and profiles shown.

Retain existing timber door surround, renovate and paint white.

Retain existing timber door frame, patch repair and make good, and paint white

Retain exist timber frame, replace glass with sealed double glazed unit

New Georgian architrave.