



# SPECIFICATION

Conservation window with Georgian profiles from Sashworks Specialist Window Workshop or similar and with concealed Ventrolla Draughtproofing System or similar.

Double glazing to be factory fitted with 8mm warm edge spacer bars with site lines concealed within the rebates. Units bedded on glazing tape, back filled with silicon and finished with traditional putty.

Note that internal profile of window reveals varies. Existing profiles to be retained.

Note that window sizes vary. Refer elevations

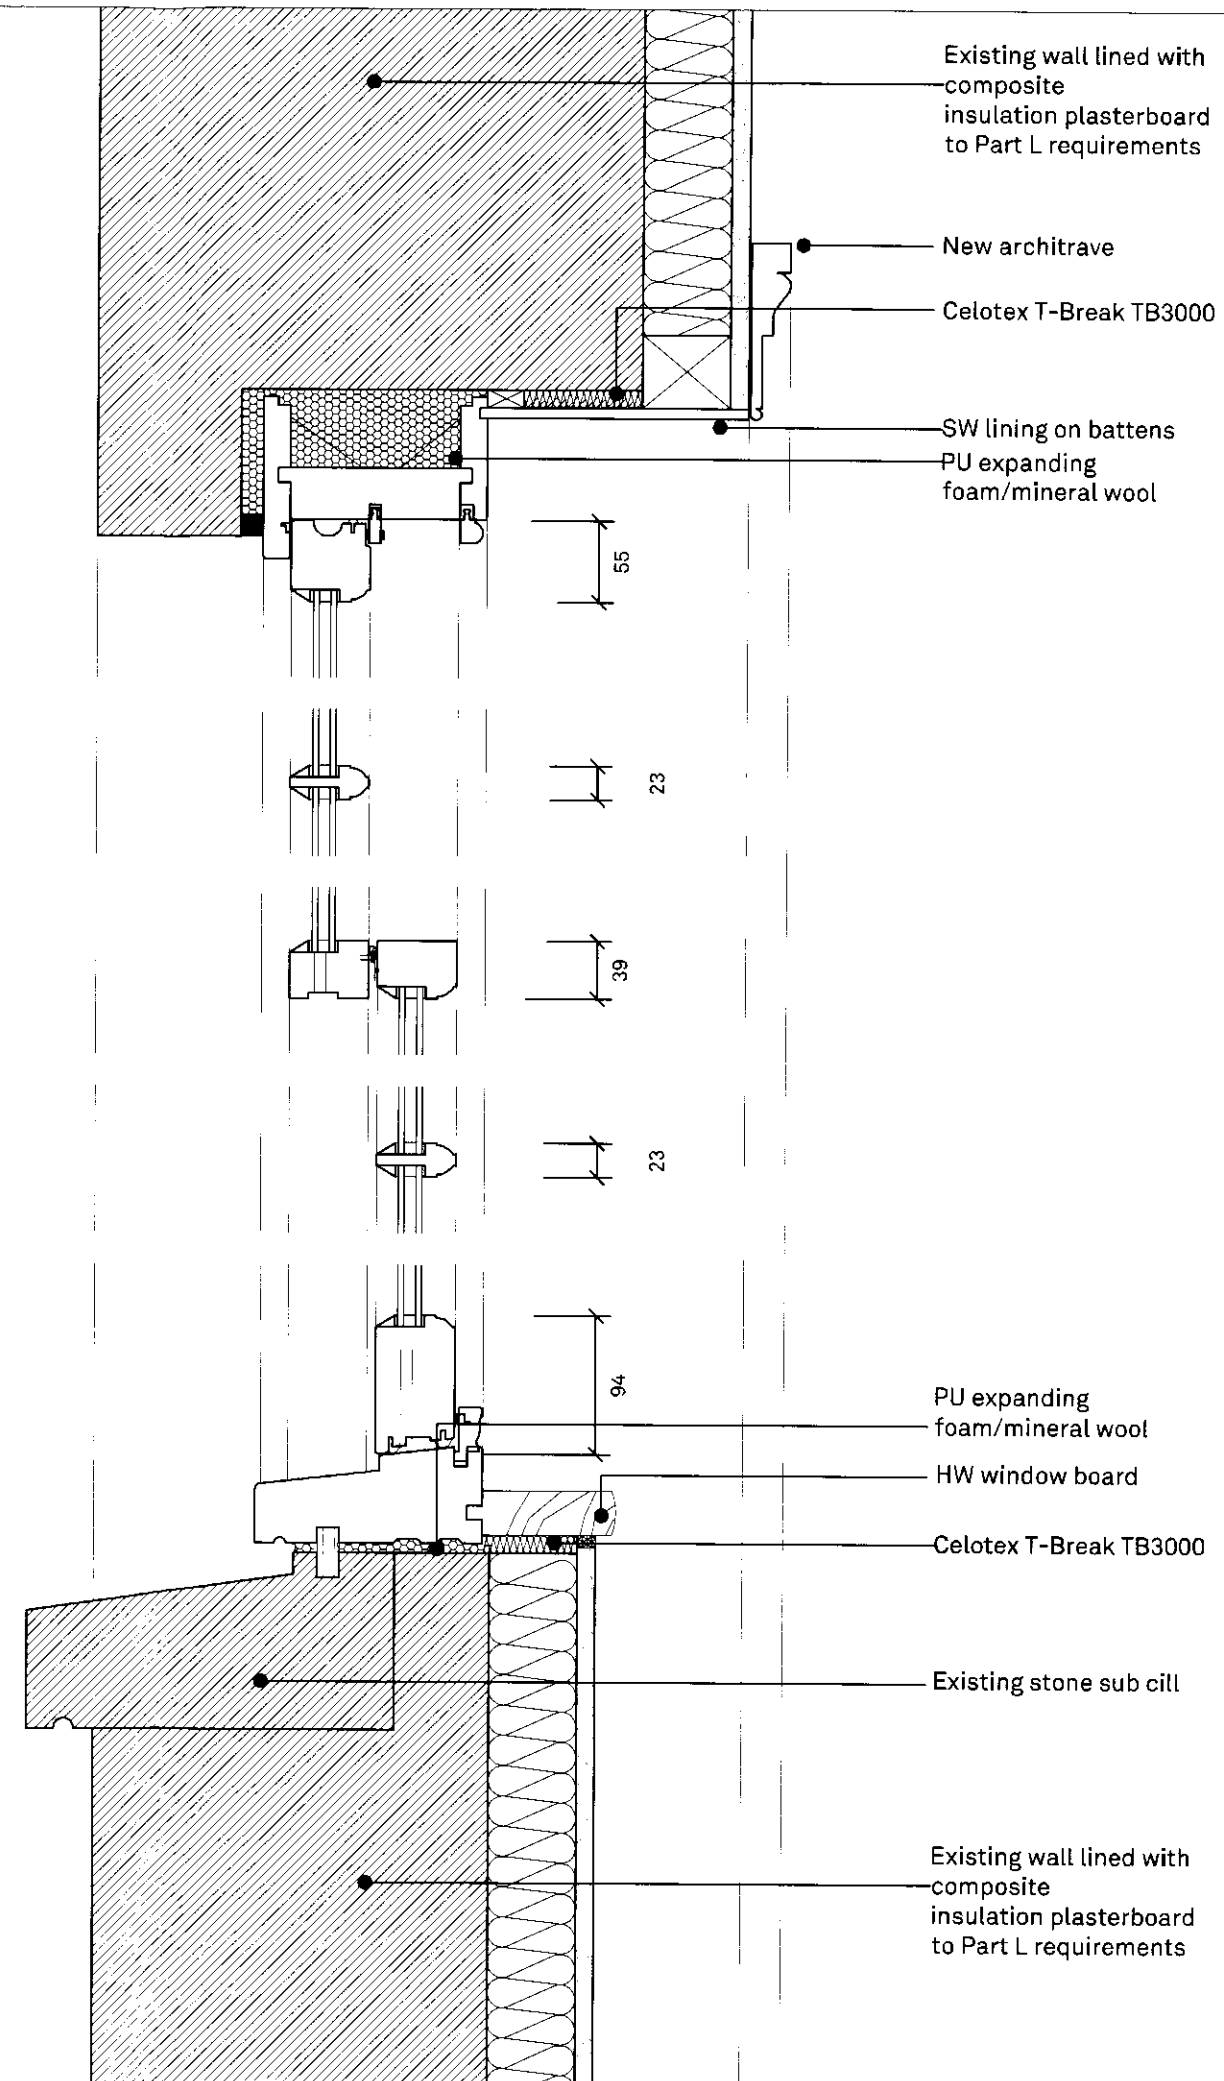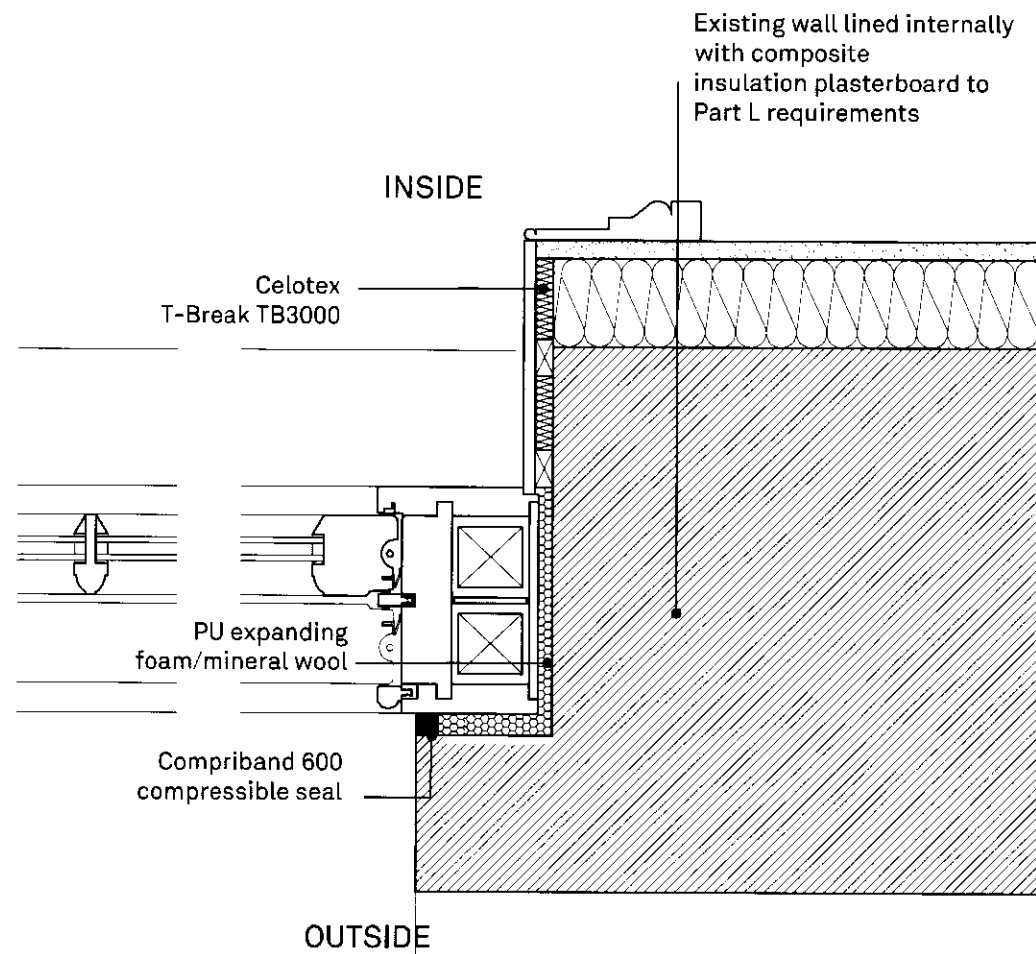

Client  
G AND A GORRARA LTD

Title  
TYPICAL WINDOW DETAIL

ROH ARCHITECTS

25 Lonsdale Road  
London NW6 6RA

Tel +44 [0]20 7372 7576  
Fax +44 [0]20 7372 0078

Project

31-32 ARGYLE SQUARE  
LONDON W1H 8AP

Job No

11024

Date

25/1/12

Dwg No

A[2]-J01

Stage

-

Rev

-

Drwn

Chkd

Scale

1:5 + 1:25 @ A3 DI

Info@roh-architects.com

www.roh-architects.com