



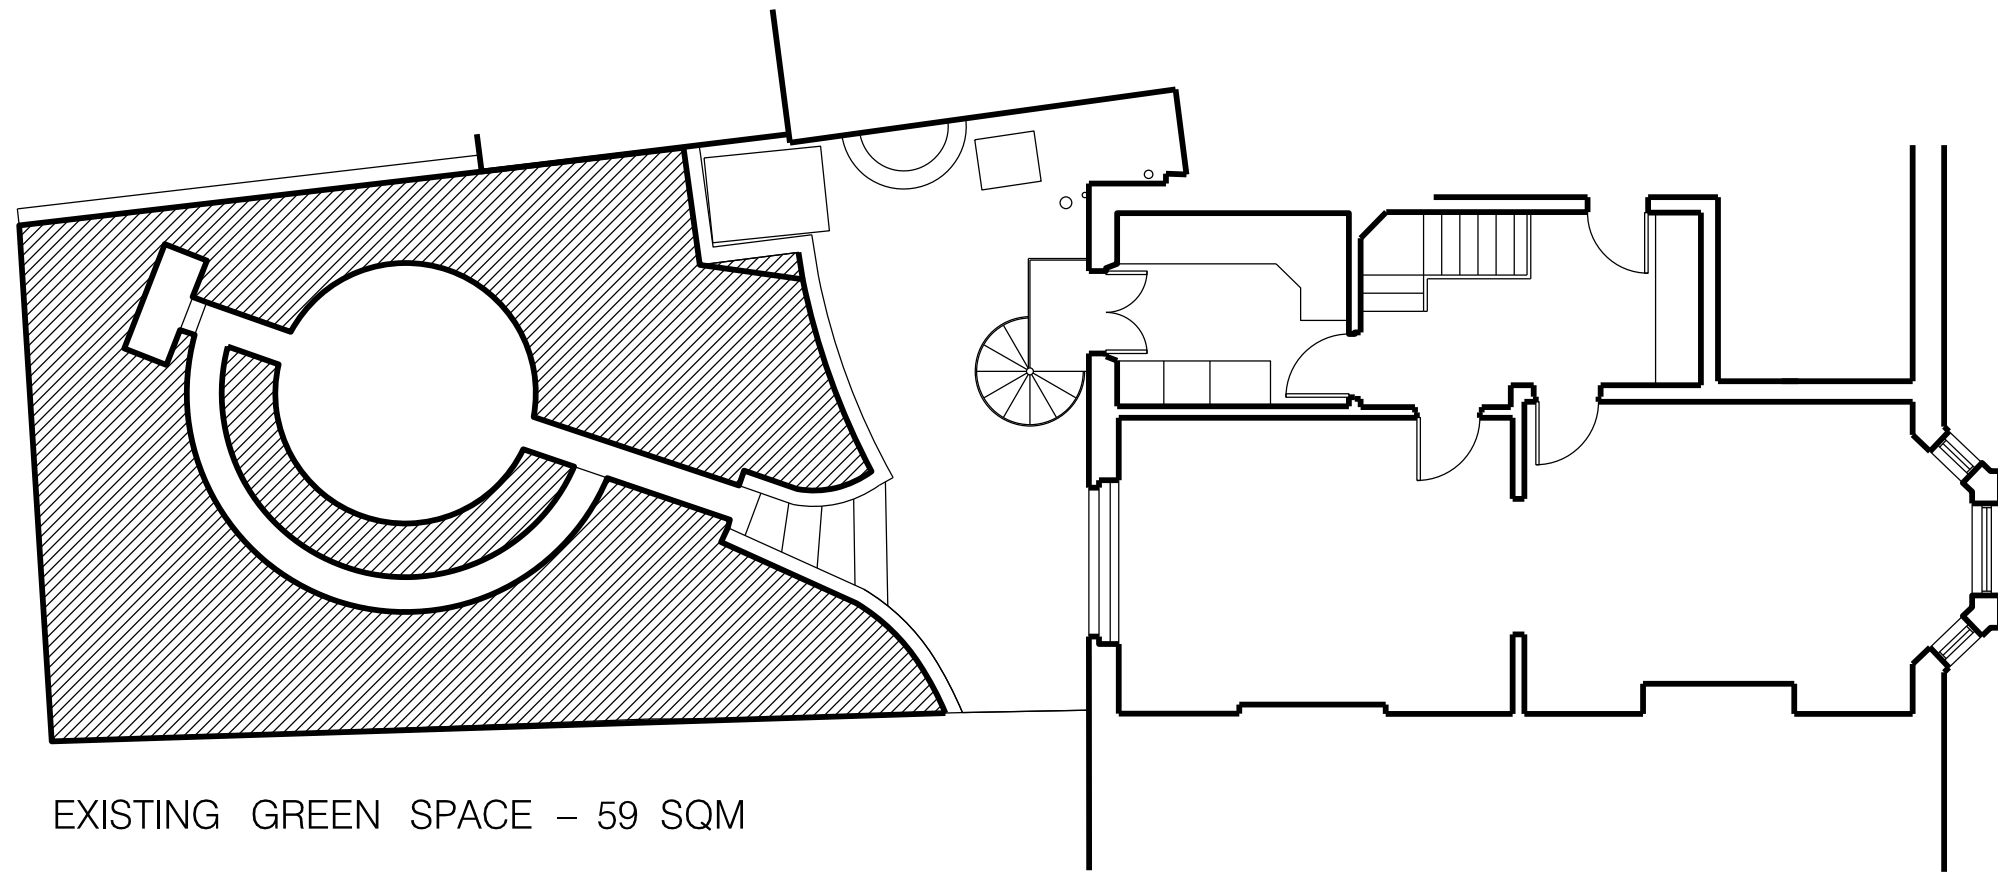

EXISTING GREEN SPACE – 59 SQM

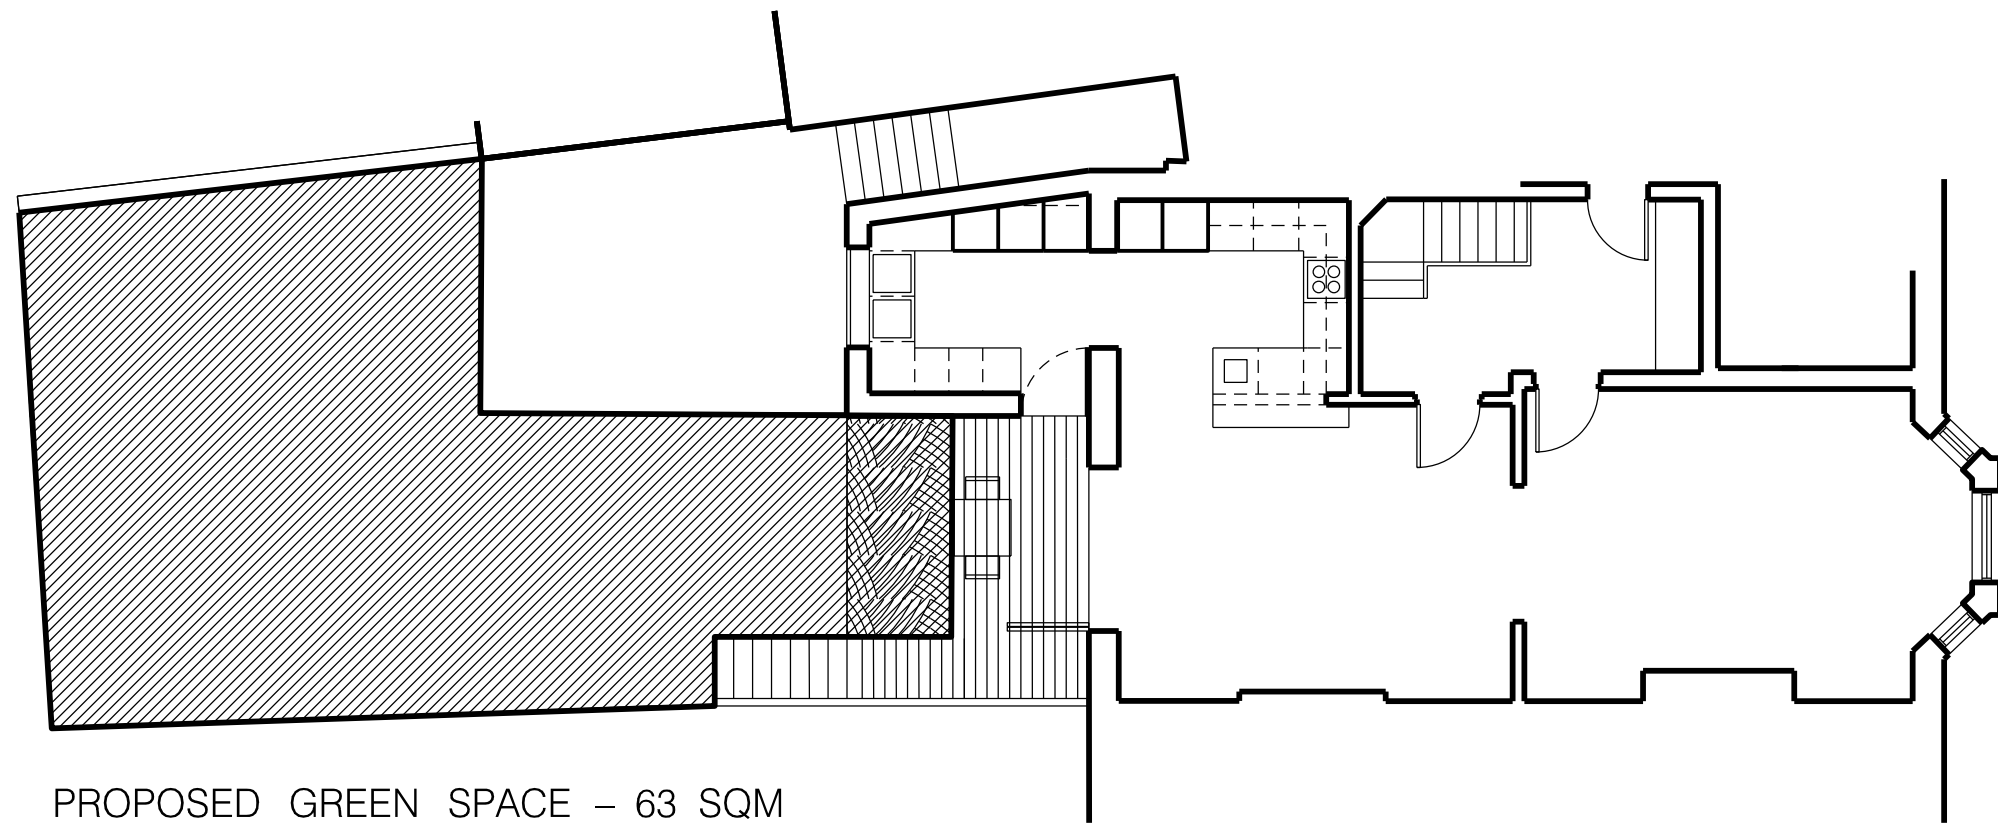

PROPOSED GREEN SPACE – 63 SQM



Pierre Maré Architects 64 Aberdeen Road, N5 2XB T: + 44 7957618896 London United Kingdom E: mail@pierremare.com	Note: Unless indicated, this drawing is for information purposes only Do not scale, use figured dimensions only All discrepancies or errors to be reported to the Architect	Issue /Date /Revision Revised Planning /12-03-23 /P2	Project 31 ADAMSON ROAD Drawing Name Scale 1:100 / Original Size A3 EX AND PROP GREEN SPACES	Drawing Number 130 Revision P2
---	---	--	---	--