


Coffee Cottage

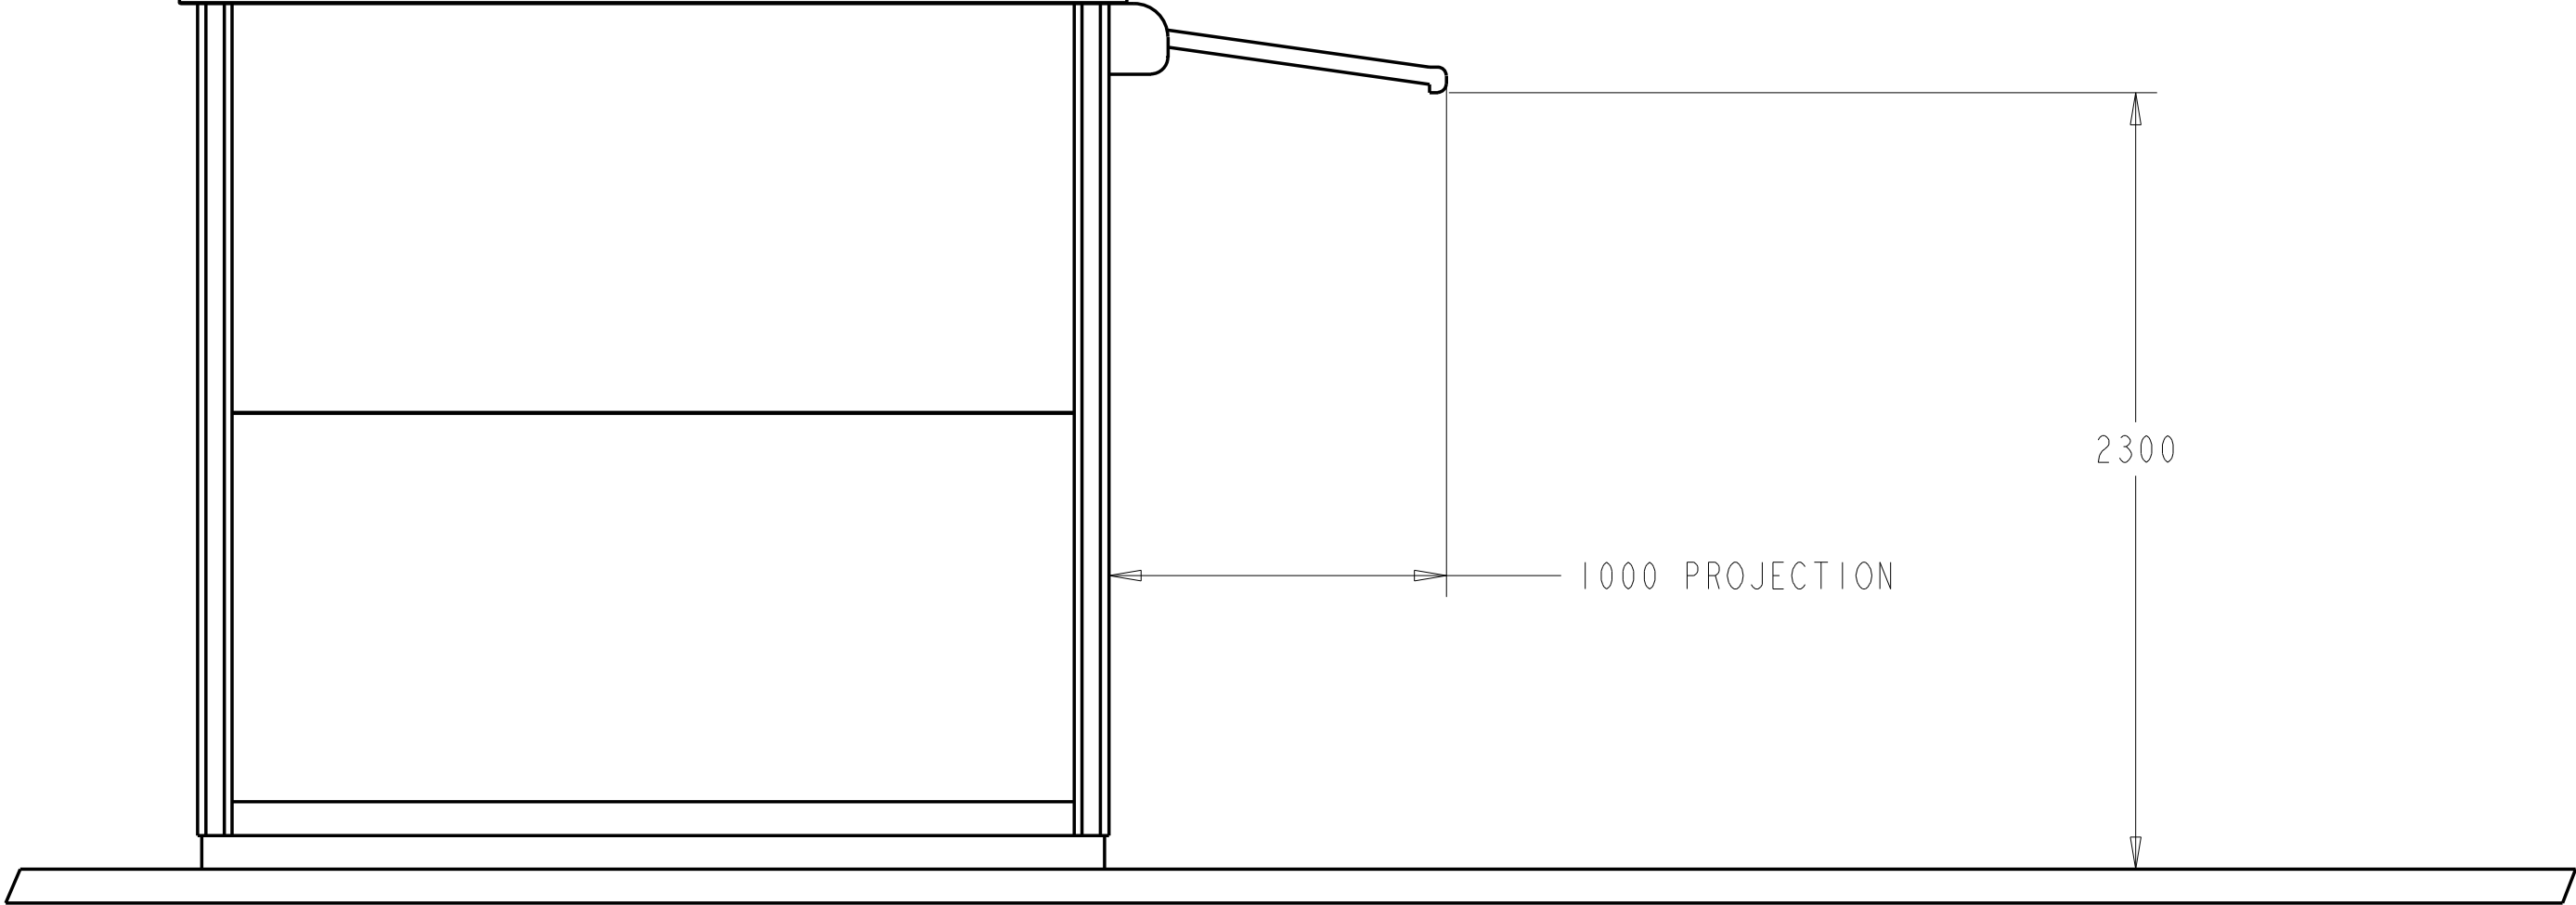

SIDE ELEVATION SHOWING AWNING PROJECTION AND HEIGHT									
				DEPT.	ORIG	SRH	SCALE		
				MAR 12	01	1:20			
CHANGE				APP	DATE	ISS	COFFEE COTTAGE SWISS COTTAGE STATION		
A3	CAPITAL KIOSK COMPANY UNIT 8 MAGUIRE IND EST COVENTRY , CV4 9HN. TEL 02476 471666								
						SKC44322			SHEET 1