
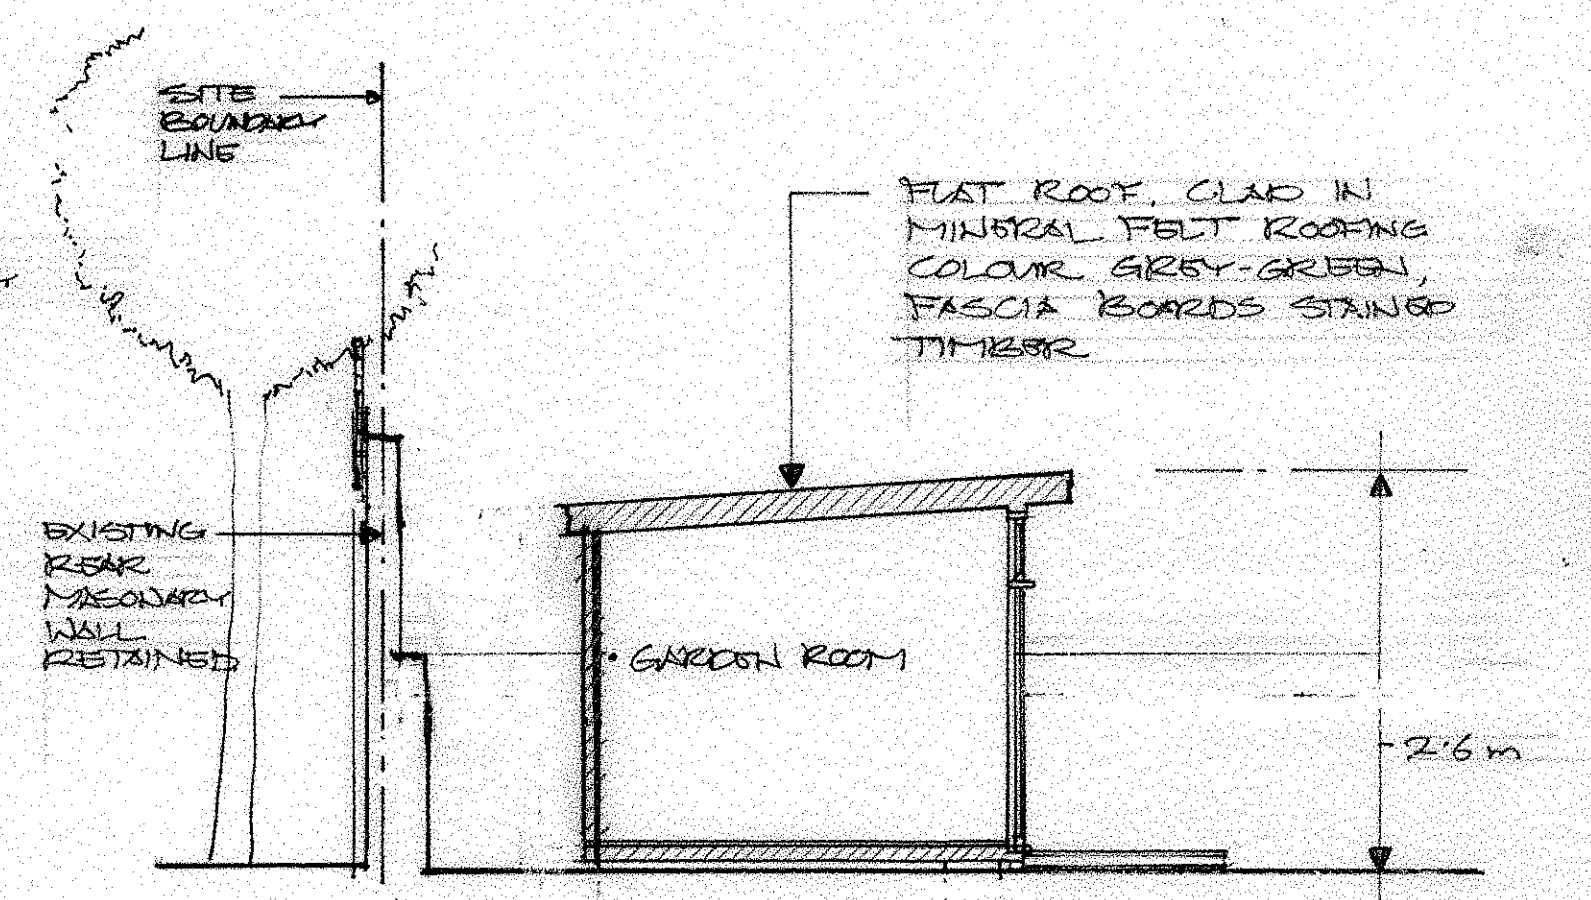
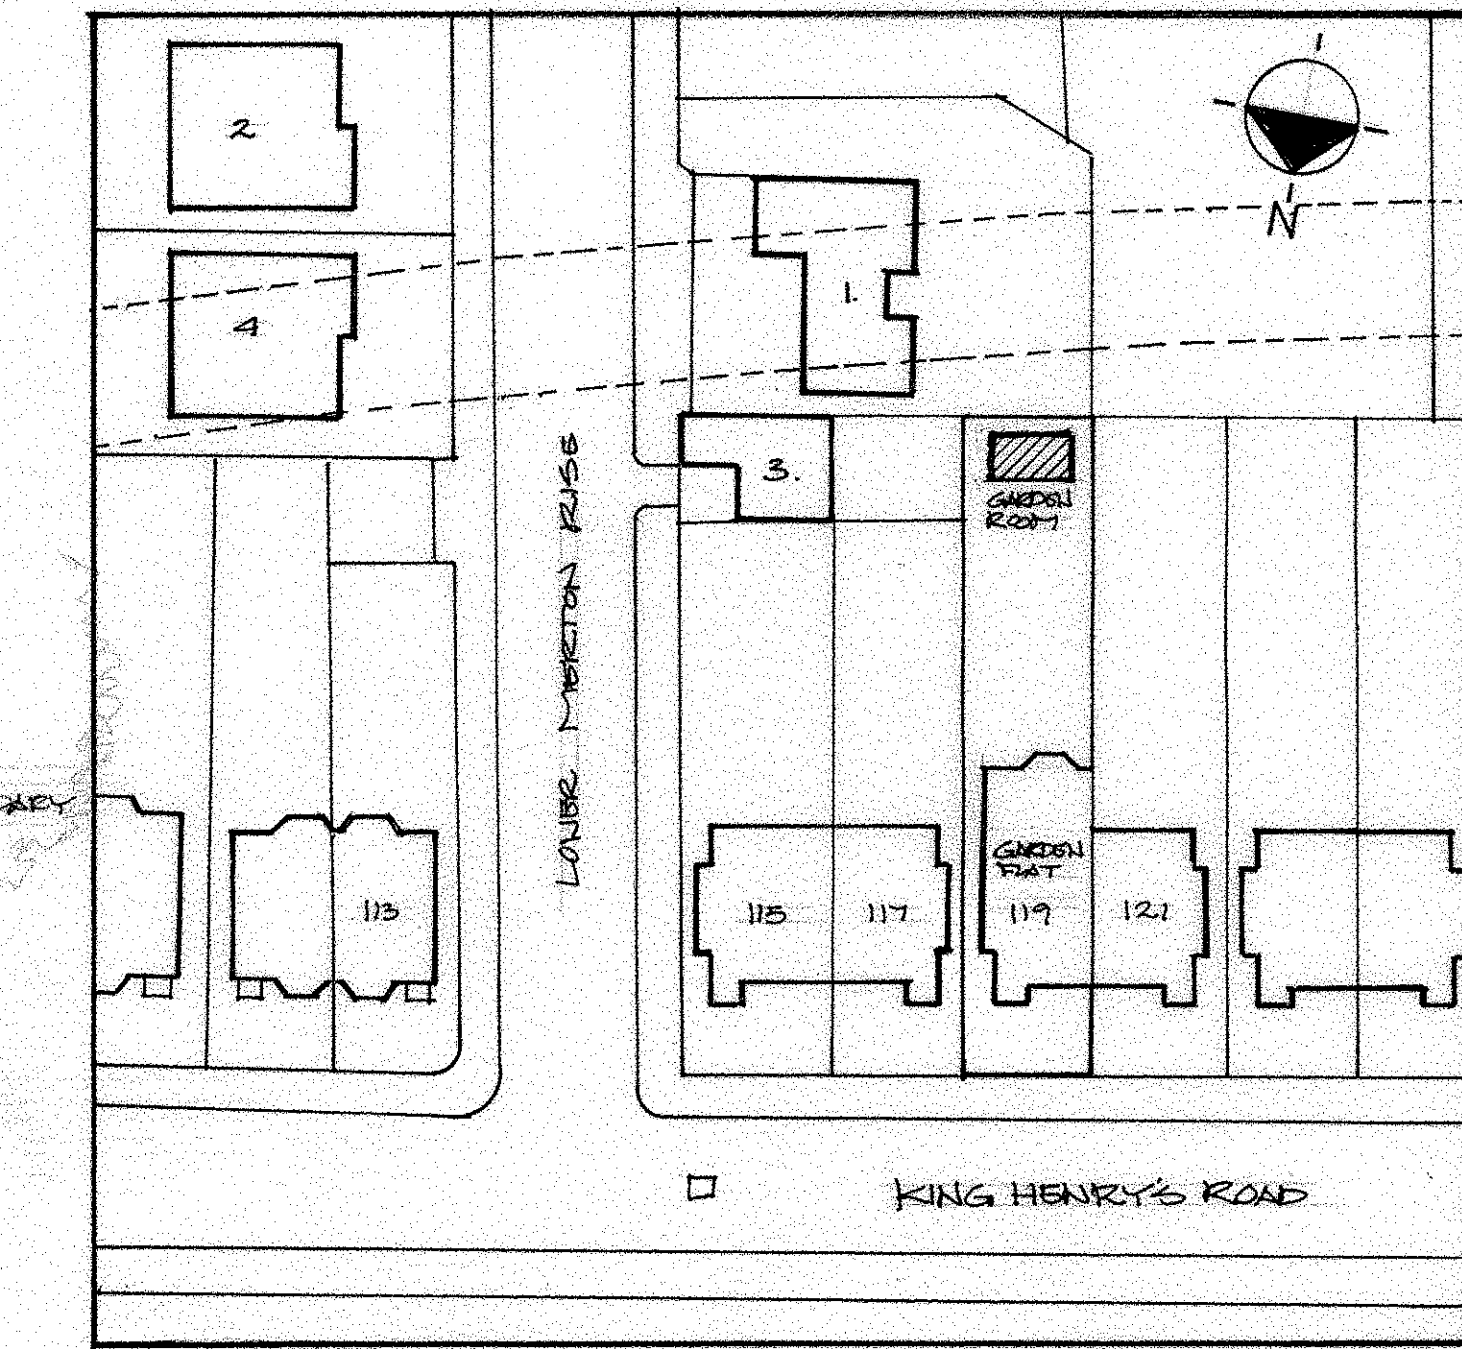
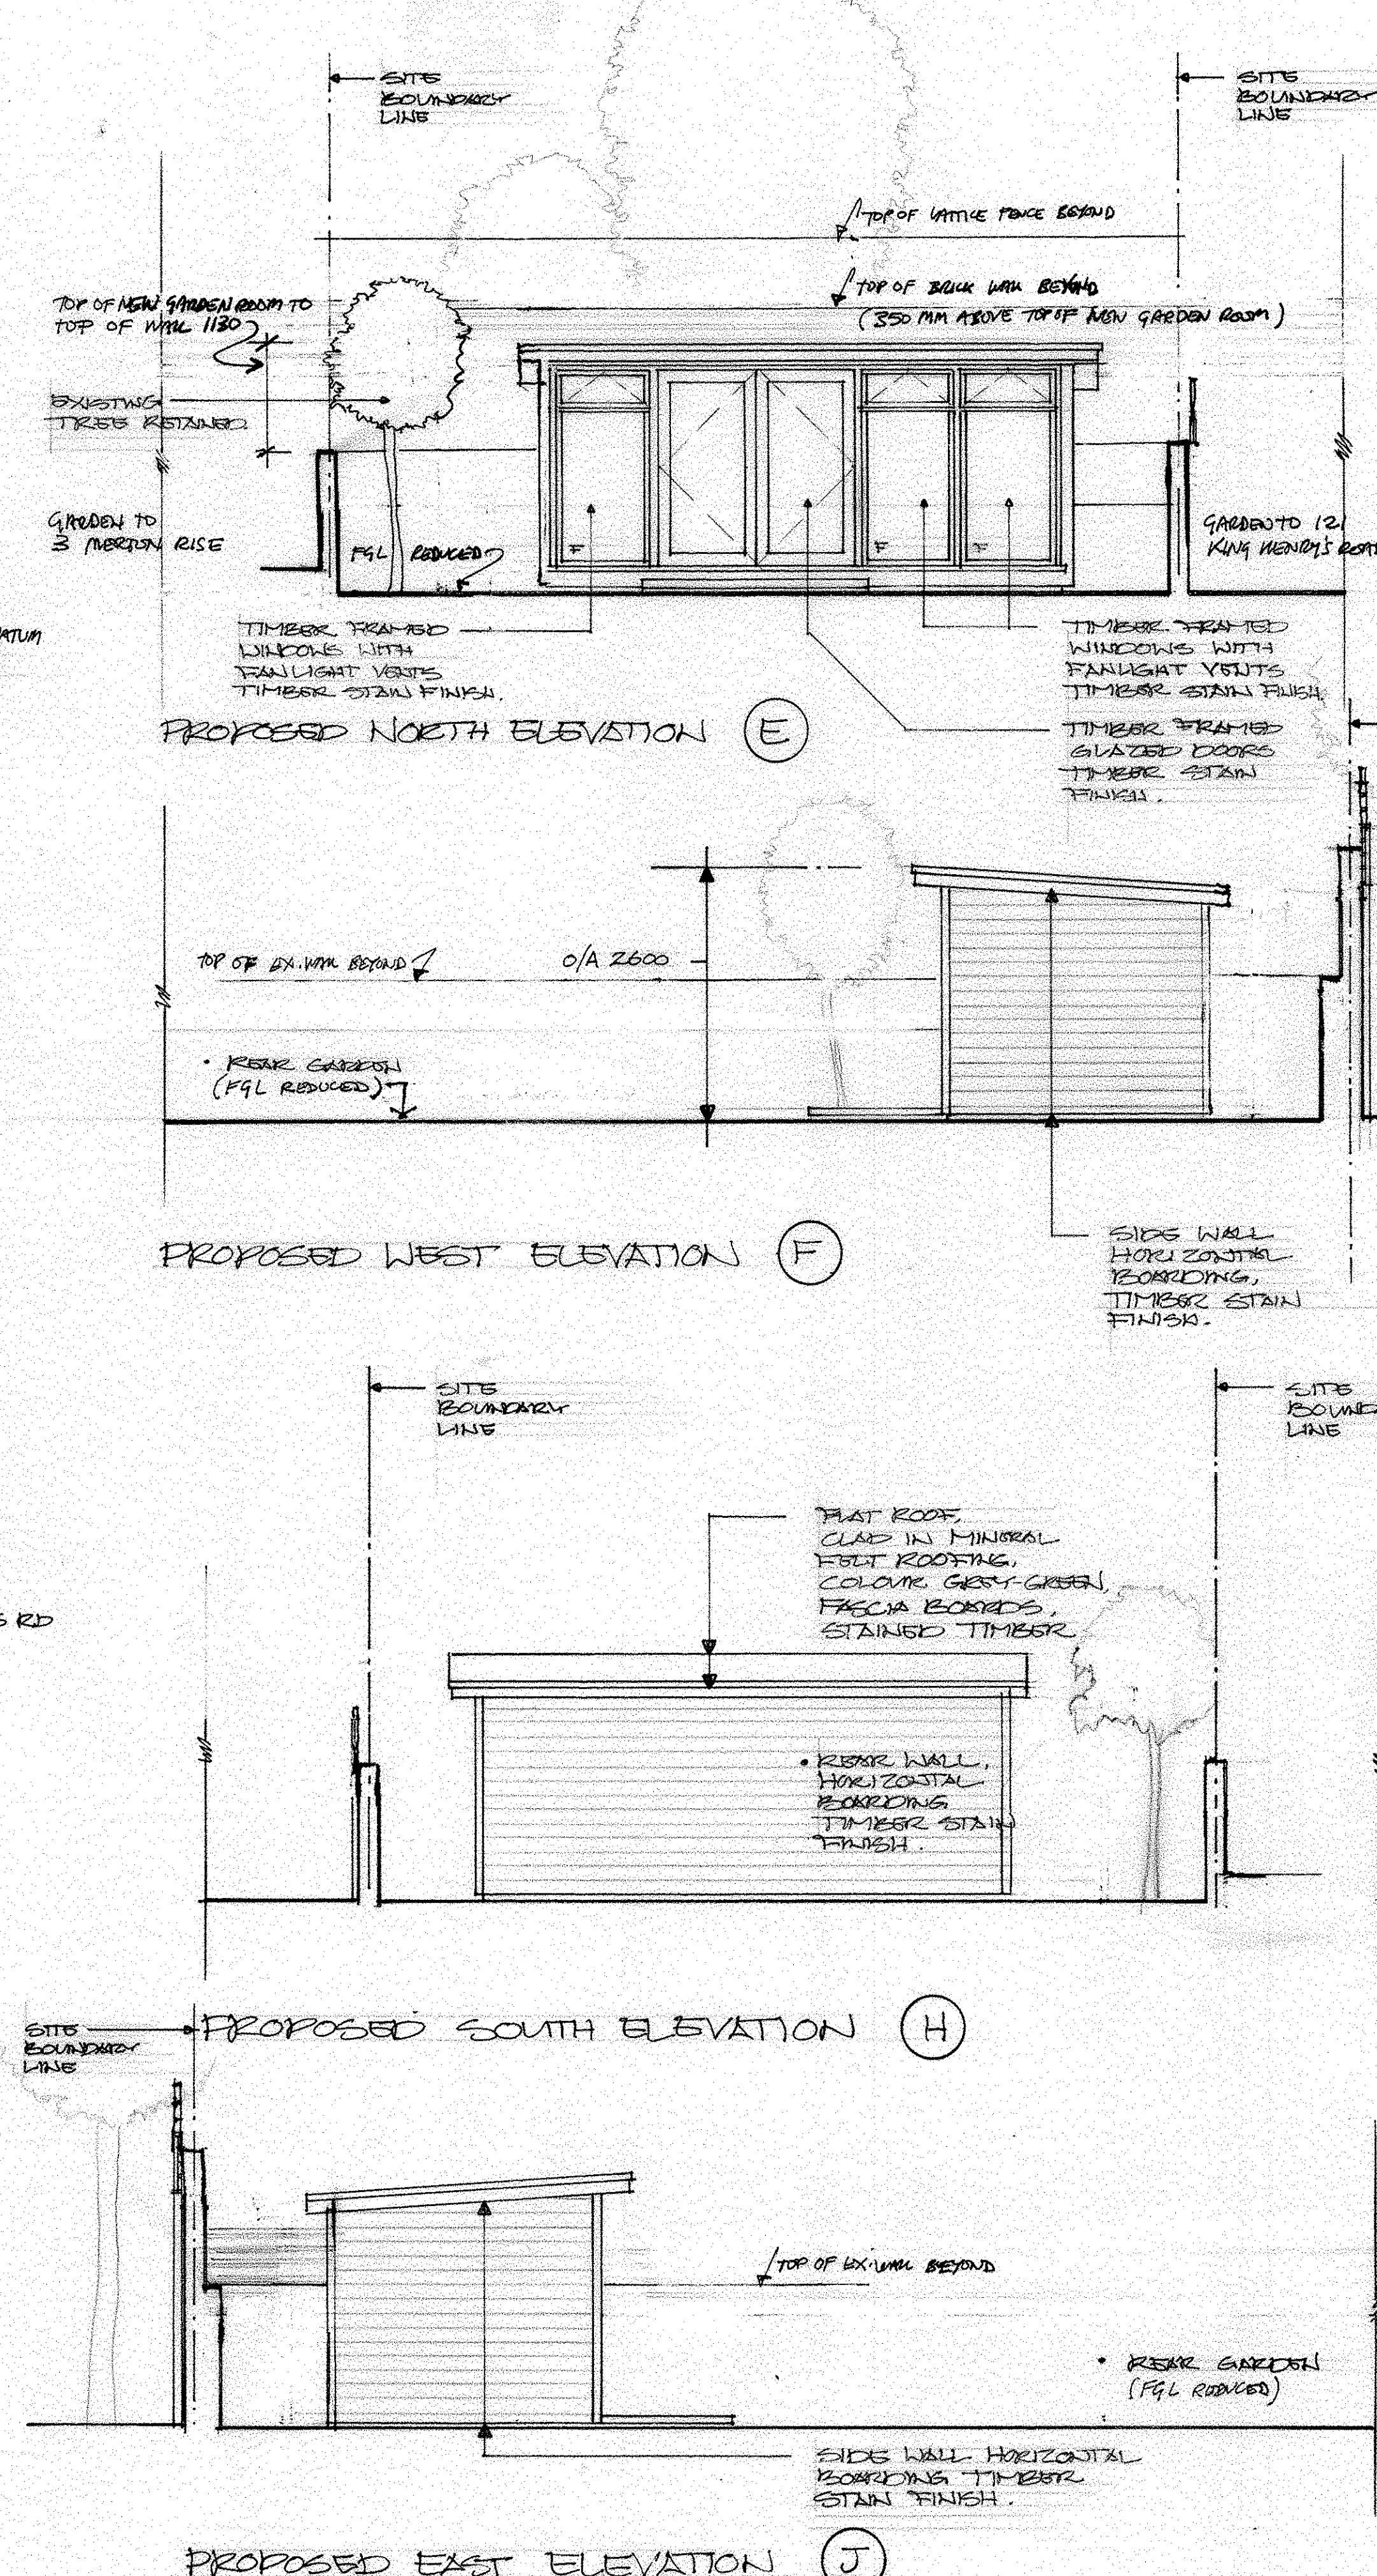


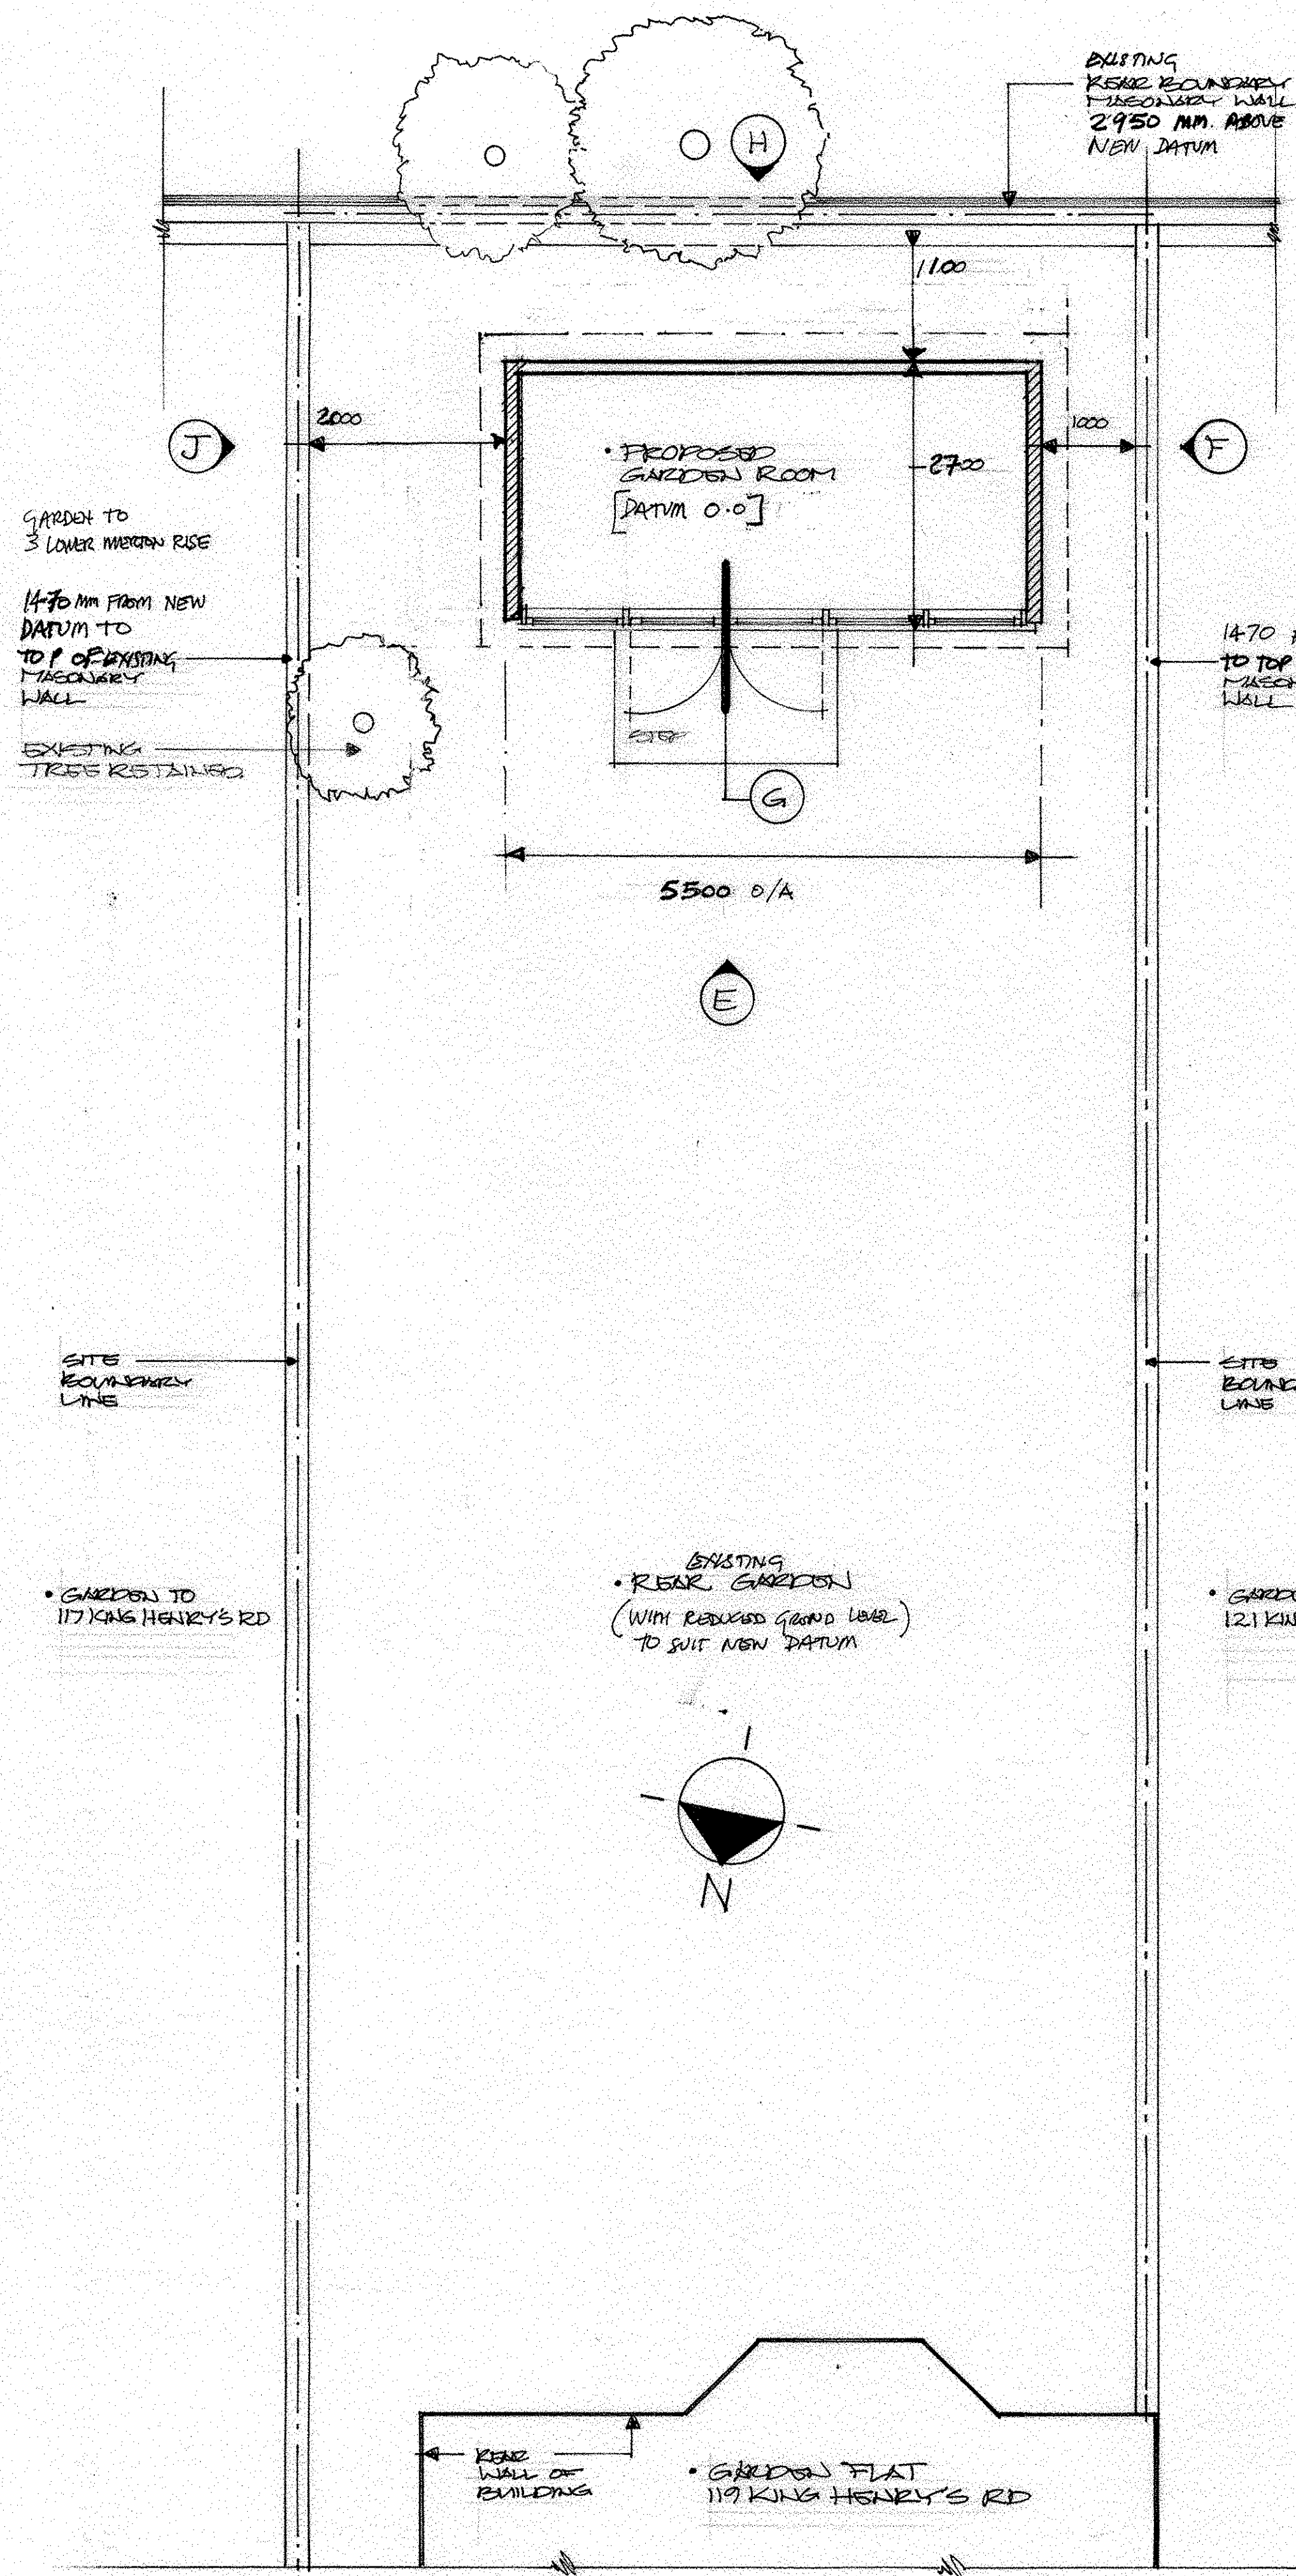

253-12

ALTERED TO SUIT PLANNING COMMENTS; REDUCED GROUND LEVEL RELATIONSHIPS SHOWN.

DATE	REVISIONS	REV

THIS DRAWING IS THE COPYRIGHT OF THE ARCHITECT AND SHOULD NOT BE REPRODUCED WITHOUT WRITTEN CONSENT. DO NOT SCALE FROM THIS DRAWING. IF ANY FIGURED DIMENSIONS SHOULD BE REFERRED TO, ANY DISCREPANCIES SHD. LD. BE REPORTED TO THE ARCHITECT IMMEDIATELY.

PROJECT
GARDEN FLAT
119 KING HENRY'S RD
LONDON NW3 3EB

DRAWING
GARDEN ROOM
PROPOSED PLAN,
ELEVATIONS & SECTION

DATE
Oct 11.

DELT
JLB

COMPUTER

SCALE
1:50

DWG. No. 11000-000

REV. No. A

transformation
ARCHITECTS
17 BONNY STREET LONDON NW1 9PE
TEL: 020 7424 0122 FAX: 020 7424 0133
e-mail: info@transformation-architects.co.uk