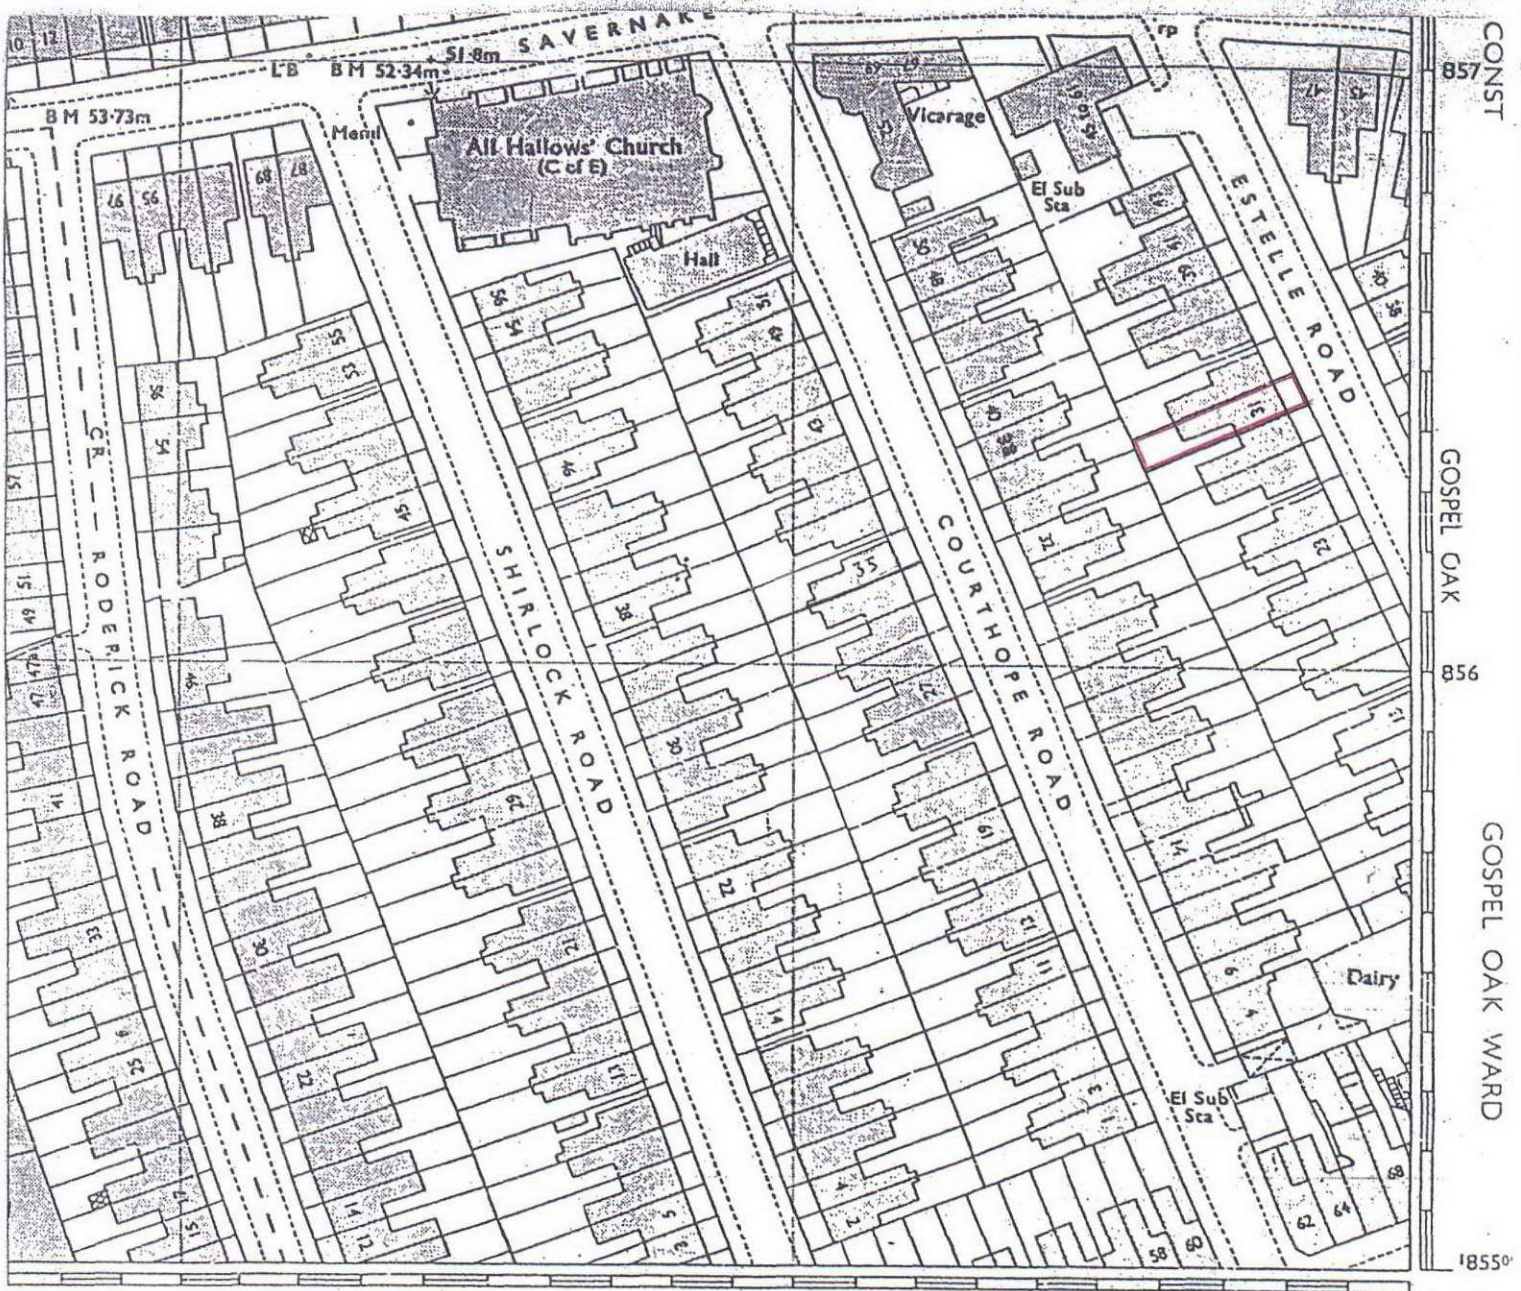


SITE LOCATION PLAN : 31 ESTELLE ROAD: , London, NW3 2JX

Sewell and Hawkins architects

6 Offord Road Islington London N1 1DL 020 7609 9496

Scale 1:1250

No 777/01

Drawn/Date 2. 20