


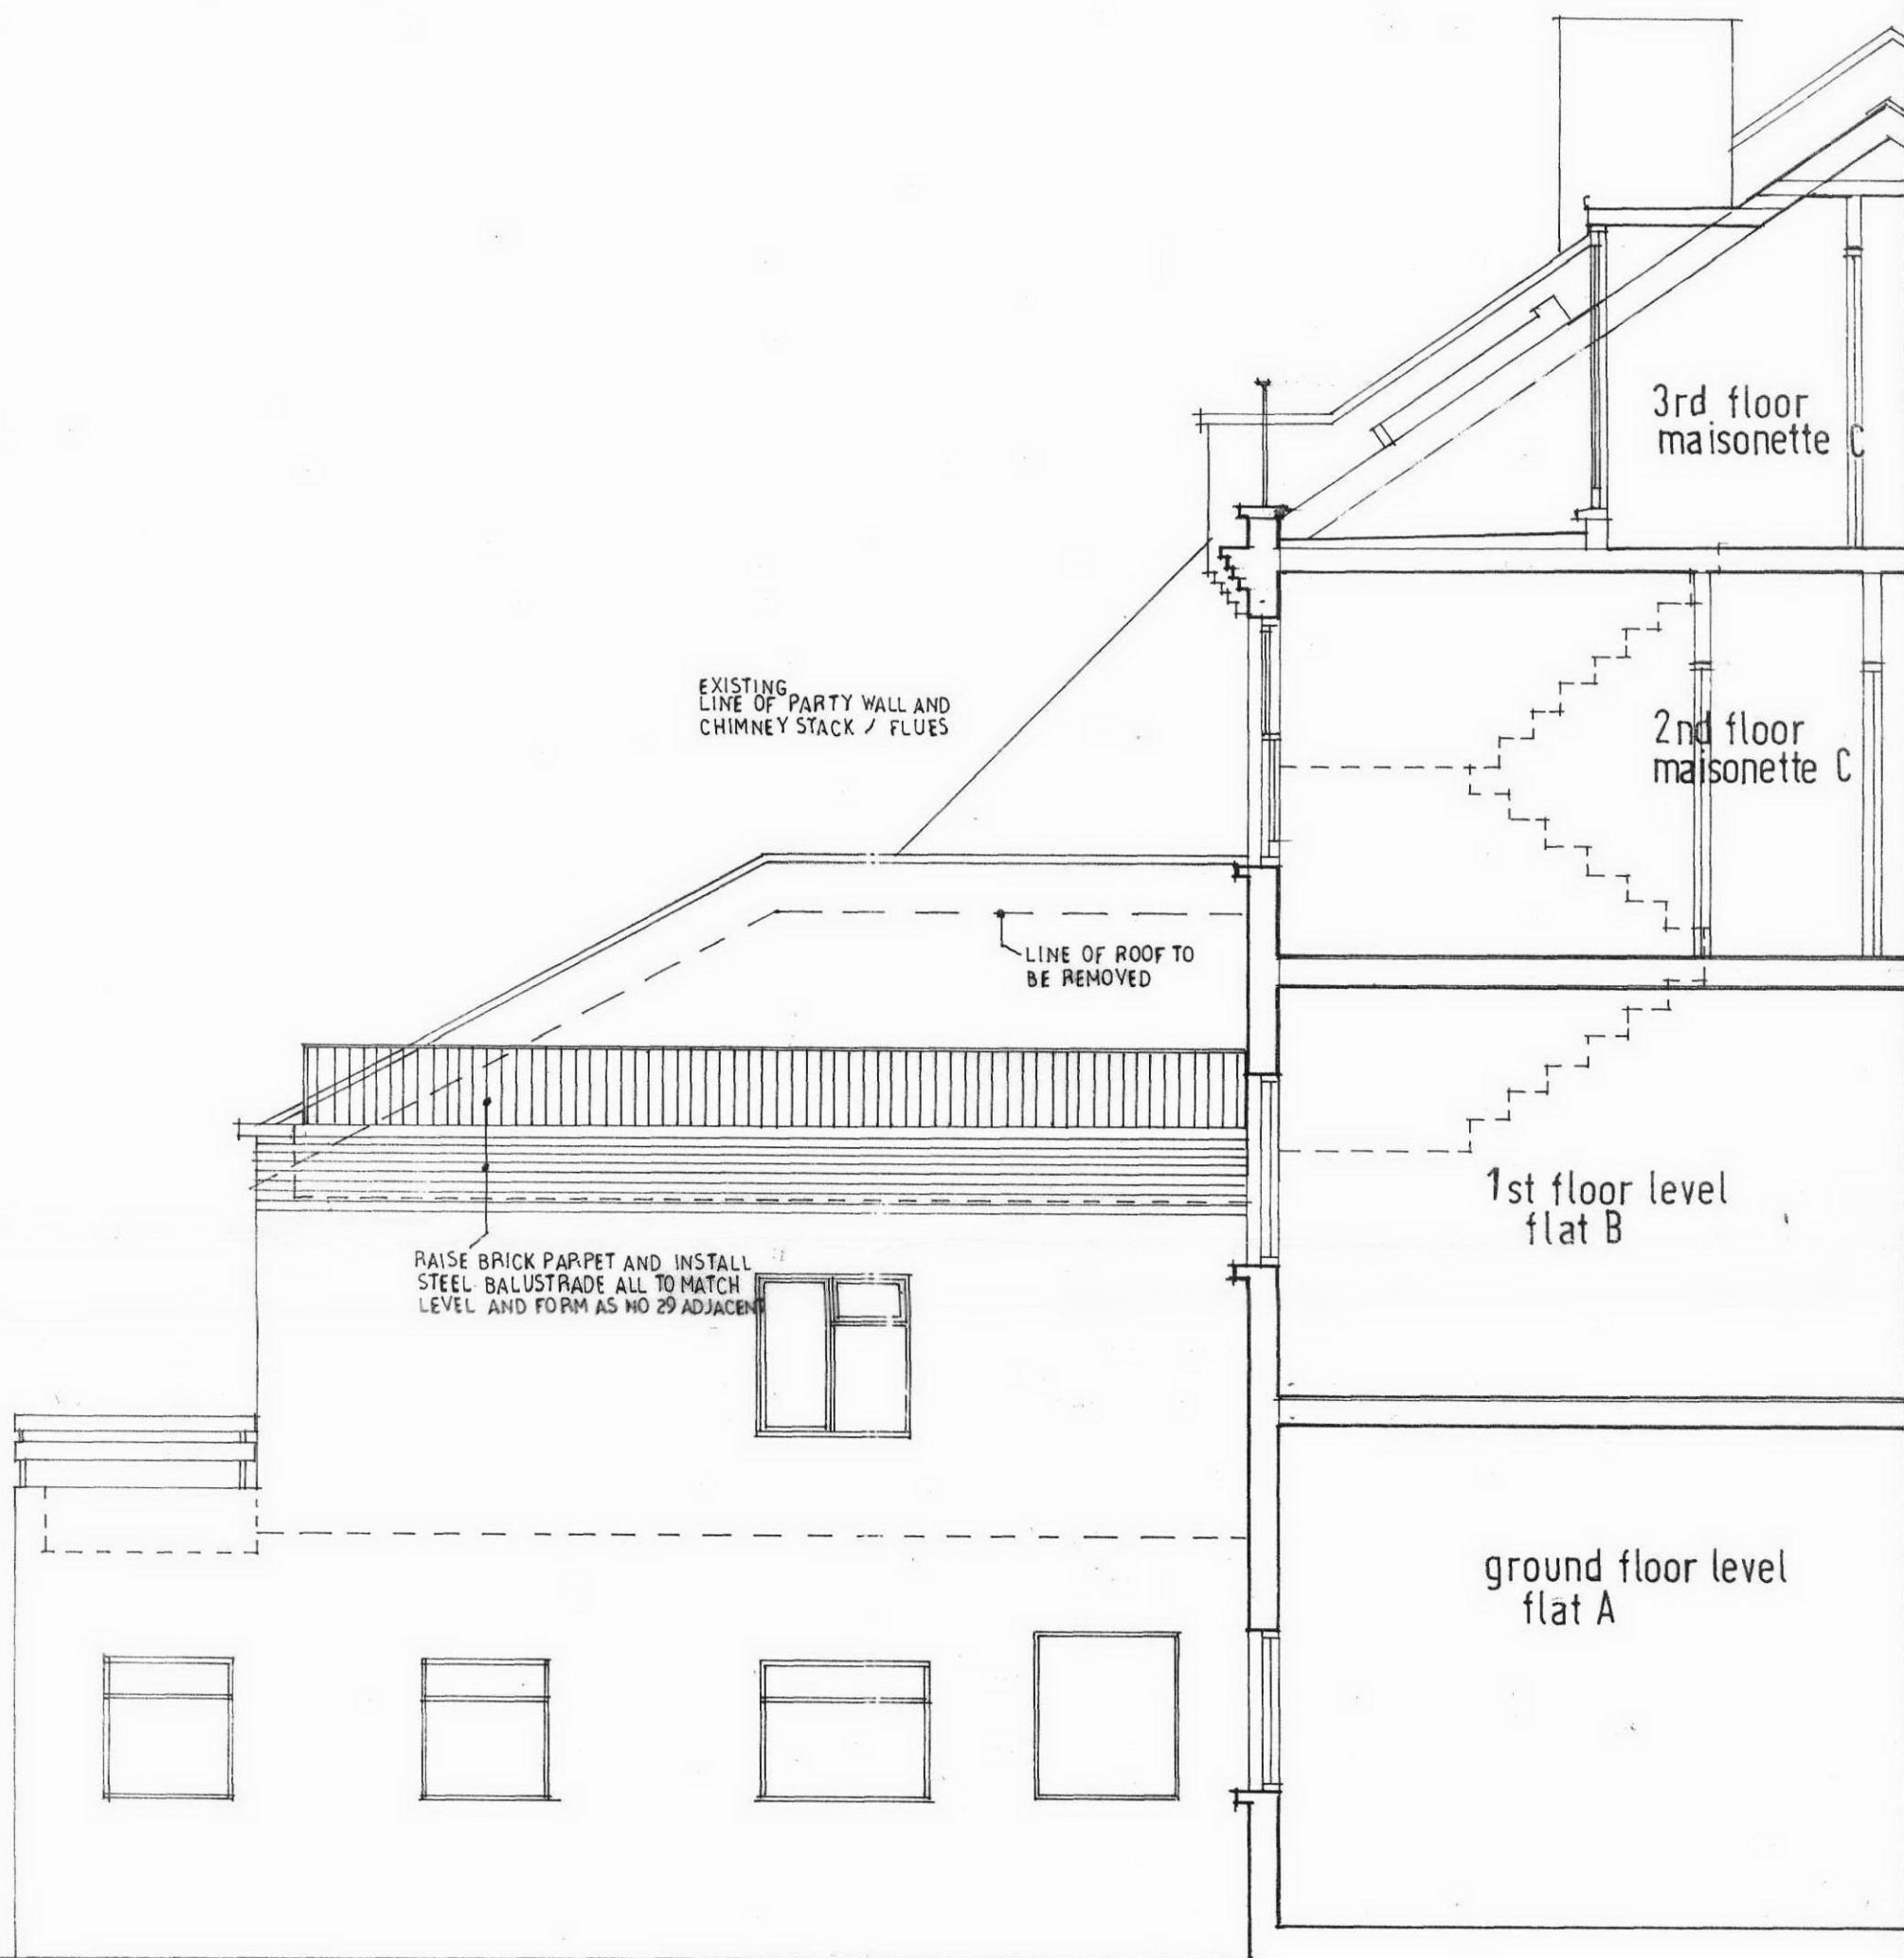

ELEVATION OF FLANK WALL
TO REAR ADDITION

PROPOSED ROOF TERRACE at UPPER FLOORS MAISONETTE 31c ESTELLE ROAD NW3 2JX for Mr. Anthony Thresh

Sewell and Hawkins architects
140 Offord Road London N1 1PF 020 7609 9496

Scale 1:50 N° 777 / 03
Drawn/Date *John Hawkins* mar. 12