

OS-01


Notes :

THIS DRAWING IS INTENDED AS AN INITIAL APPRAISAL OF THE SITE ONLY. DO NOT USE FOR THE PURPOSES OF VALUATION.

THIS DRAWING HAS BEEN PRODUCED USING DATA AVAILABLE ONLY AND IS SUBJECT TO VERIFICATION BY A DETAILED SITE INSPECTION AND IS SUBJECT TO THE NECESSARY CORRECTIONS.

NO DIMENSIONS TO BE SCALED FROM THIS DRAWING. ALL DIMENSIONS TO BE CHECKED ON SITE PRIOR TO THE ANY DISCREPANCIES REFERRED TO THE ARCHITECT / ENGINEER / CONTRACTOR. THE OWNERSHIP OF COPYRIGHT OF THIS DRAWING REMAINS THE PROPERTY OF THE ARCHITECT AND IS NOT TO BE REPRODUCED OR USED IN ANY MANNER WITHOUT THE WRITTEN APPROVAL OF THE ARCHITECT IN ACCORDANCE WITH THE COPYRIGHT DESIGN + PATENTS ACT 1988.

REPRODUCTION OF THIS DRAWING OR ITS CONTENT, WHOLLY OR IN PART IS PROHIBITED WITHOUT THE WRITTEN APPROVAL. NO IMPLIED LICENCE EXISTS.

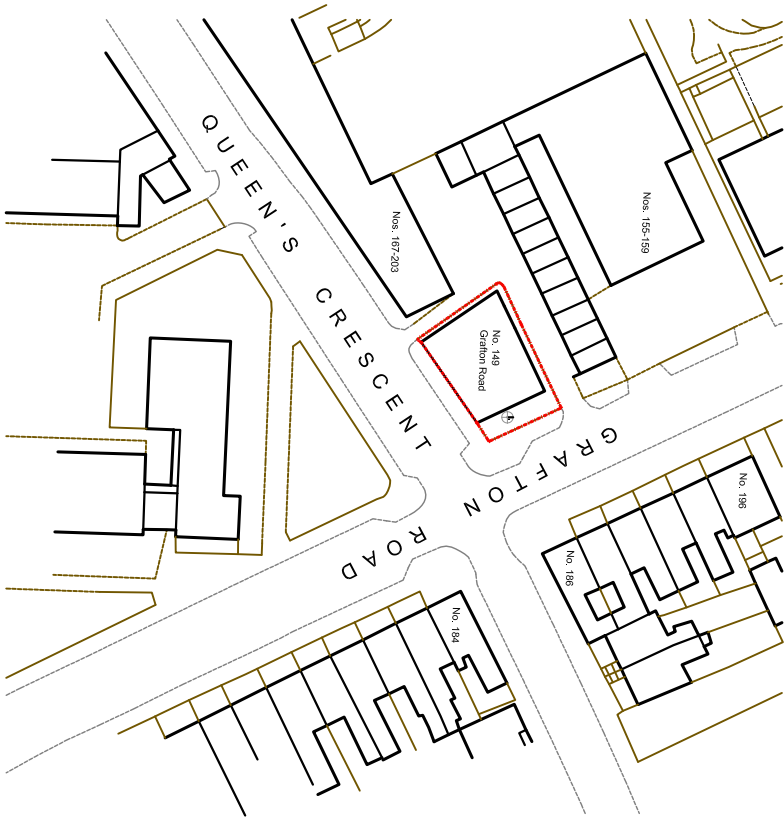

SITE



SCALE
0 100 200 



Extents of Site

Rev : 1 Date : 1704.05-01

Drawing No. : 1704.OS-01 Revision : -

Scale : 1:1000 @ A4 Date : 21.10.11

Project Title : Site at

149 Grafton Road
London NW5 4AY

Drawing Title :
SITE LOCATION PLAN

OS-01

Studio:08 architecture + planning ltd
205 Stamford Hill
London N16 9UD
t: +44(0)20 8866 5466
e: planning@studio08.com
www.studio08.com