


PROPOSED SECTION A-A

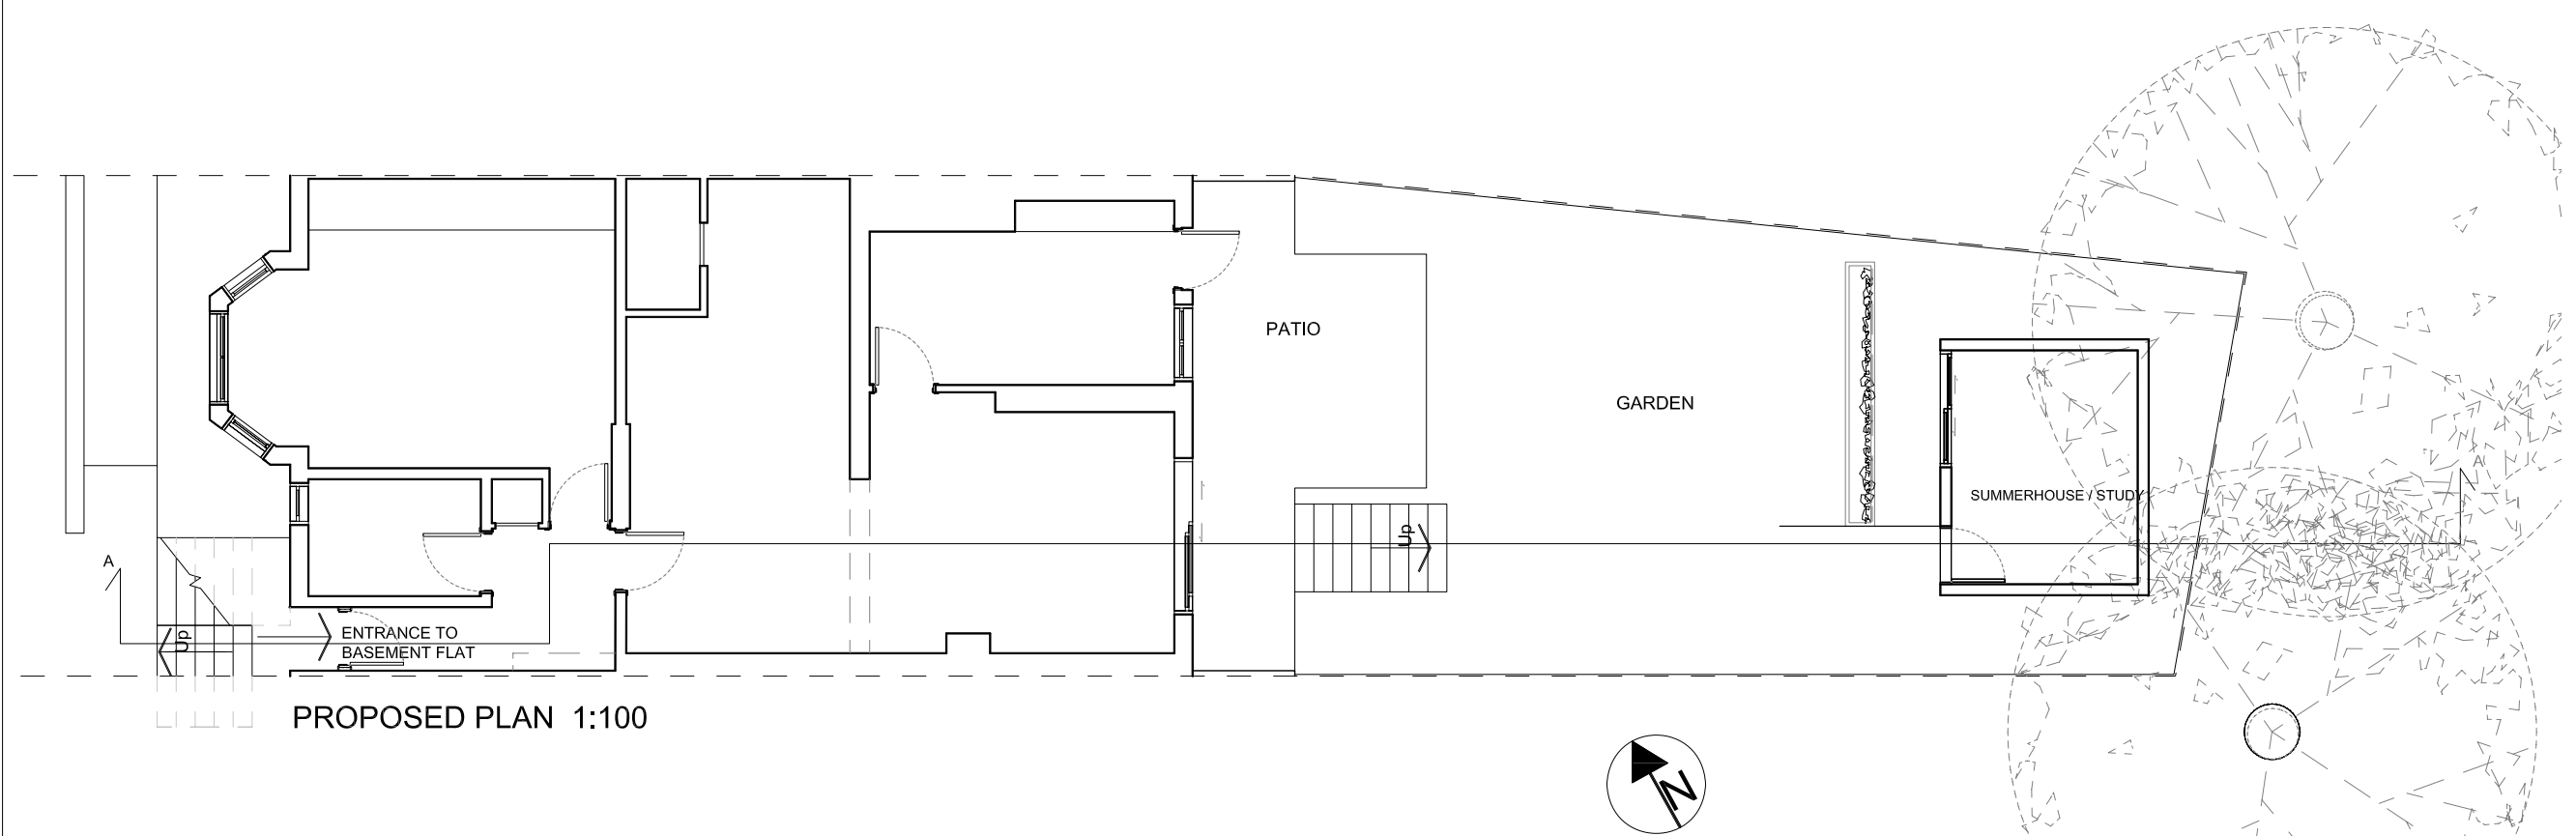

PROPOSED PLAN 1:100

REVISION A @ 22/03/2012

REVISION B @ 02-04-12

**PROPOSED**

**SITE**  
PLAN AND SECTION

**PROJECT LOCATION**

Basement Flat  
31 Dennington Park Road  
London  
NW6 1BB

DRAWING No  
DP-PR01-V(B)

STAGE  
PLANNING

SCALE  
1:100 @ A3

ISSUE  
1

DATE  
02-04-12

DRAWN BY  
B.B.