




first floor

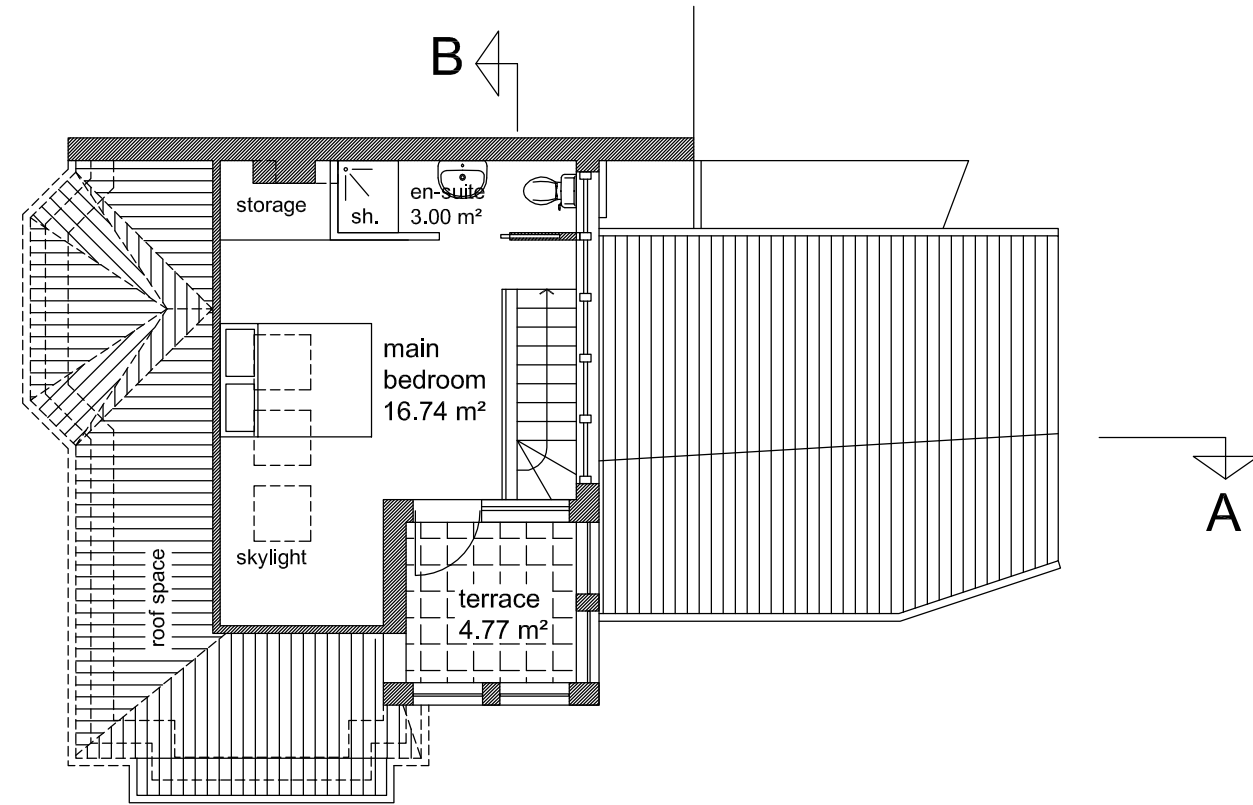

second floor

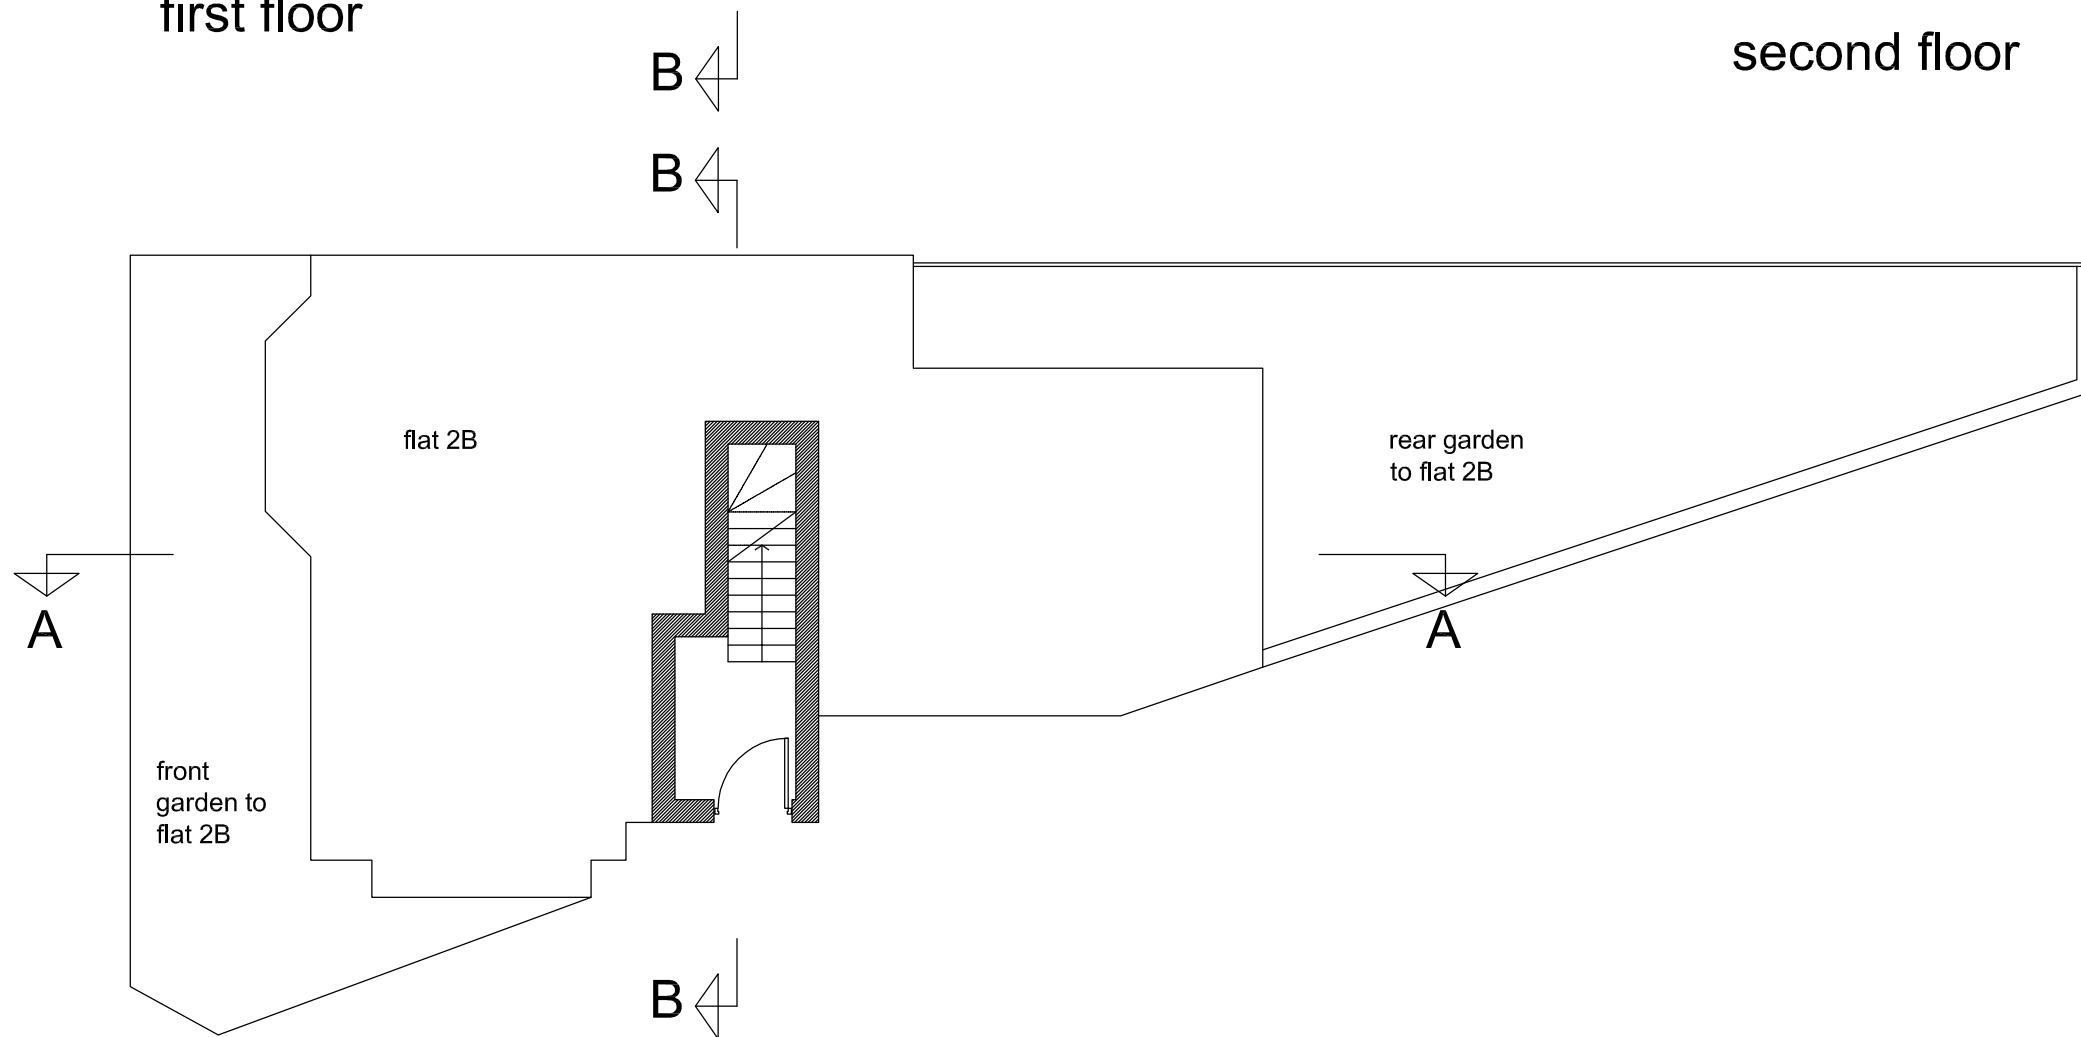

ground floor

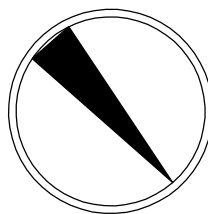

date	rev	revision/author/checker	drawn	PM	project	purpose of issue	
03.04.12	A	Proportion of first floor bathroom window amended in response to planning officer's comments	checked	CWN	THE WHITE HOUSE EXTENSION 2A ACHILLES ROAD	PLANNING APPLICATION	
			scale @ A3	1:100	drawing	PROPOSED LAYOUT	drawing no
			date	01.01.2012			103
							rev
							A