



GENERAL NOTES


1. Do not scale this drawing for Construction purposes.
2. All dimensions in this dwg, are metric.
3. This drawing & all other drawings & schedules, specifications, details etc. relating to this project are copyright of **PMA**.
4. This drawing shall be read in strict conjunction with all other relevant architects' structural engineer's & services engineer's drawings, calculations, details & specifications.
5. The contractor shall check all dimensions & setting out information on this or other related drawings prior to placing work in hand. Any errors or discrepancies between documents shall be reported to the architect & seek clarification.
6. All proprietary products shall be used & fixed in strict accordance with manufacturers' printed recommendations, notes, specifications etc.
7. Only drawings stamped 'ISSUED FOR CONSTRUCTION' shall be used on site.

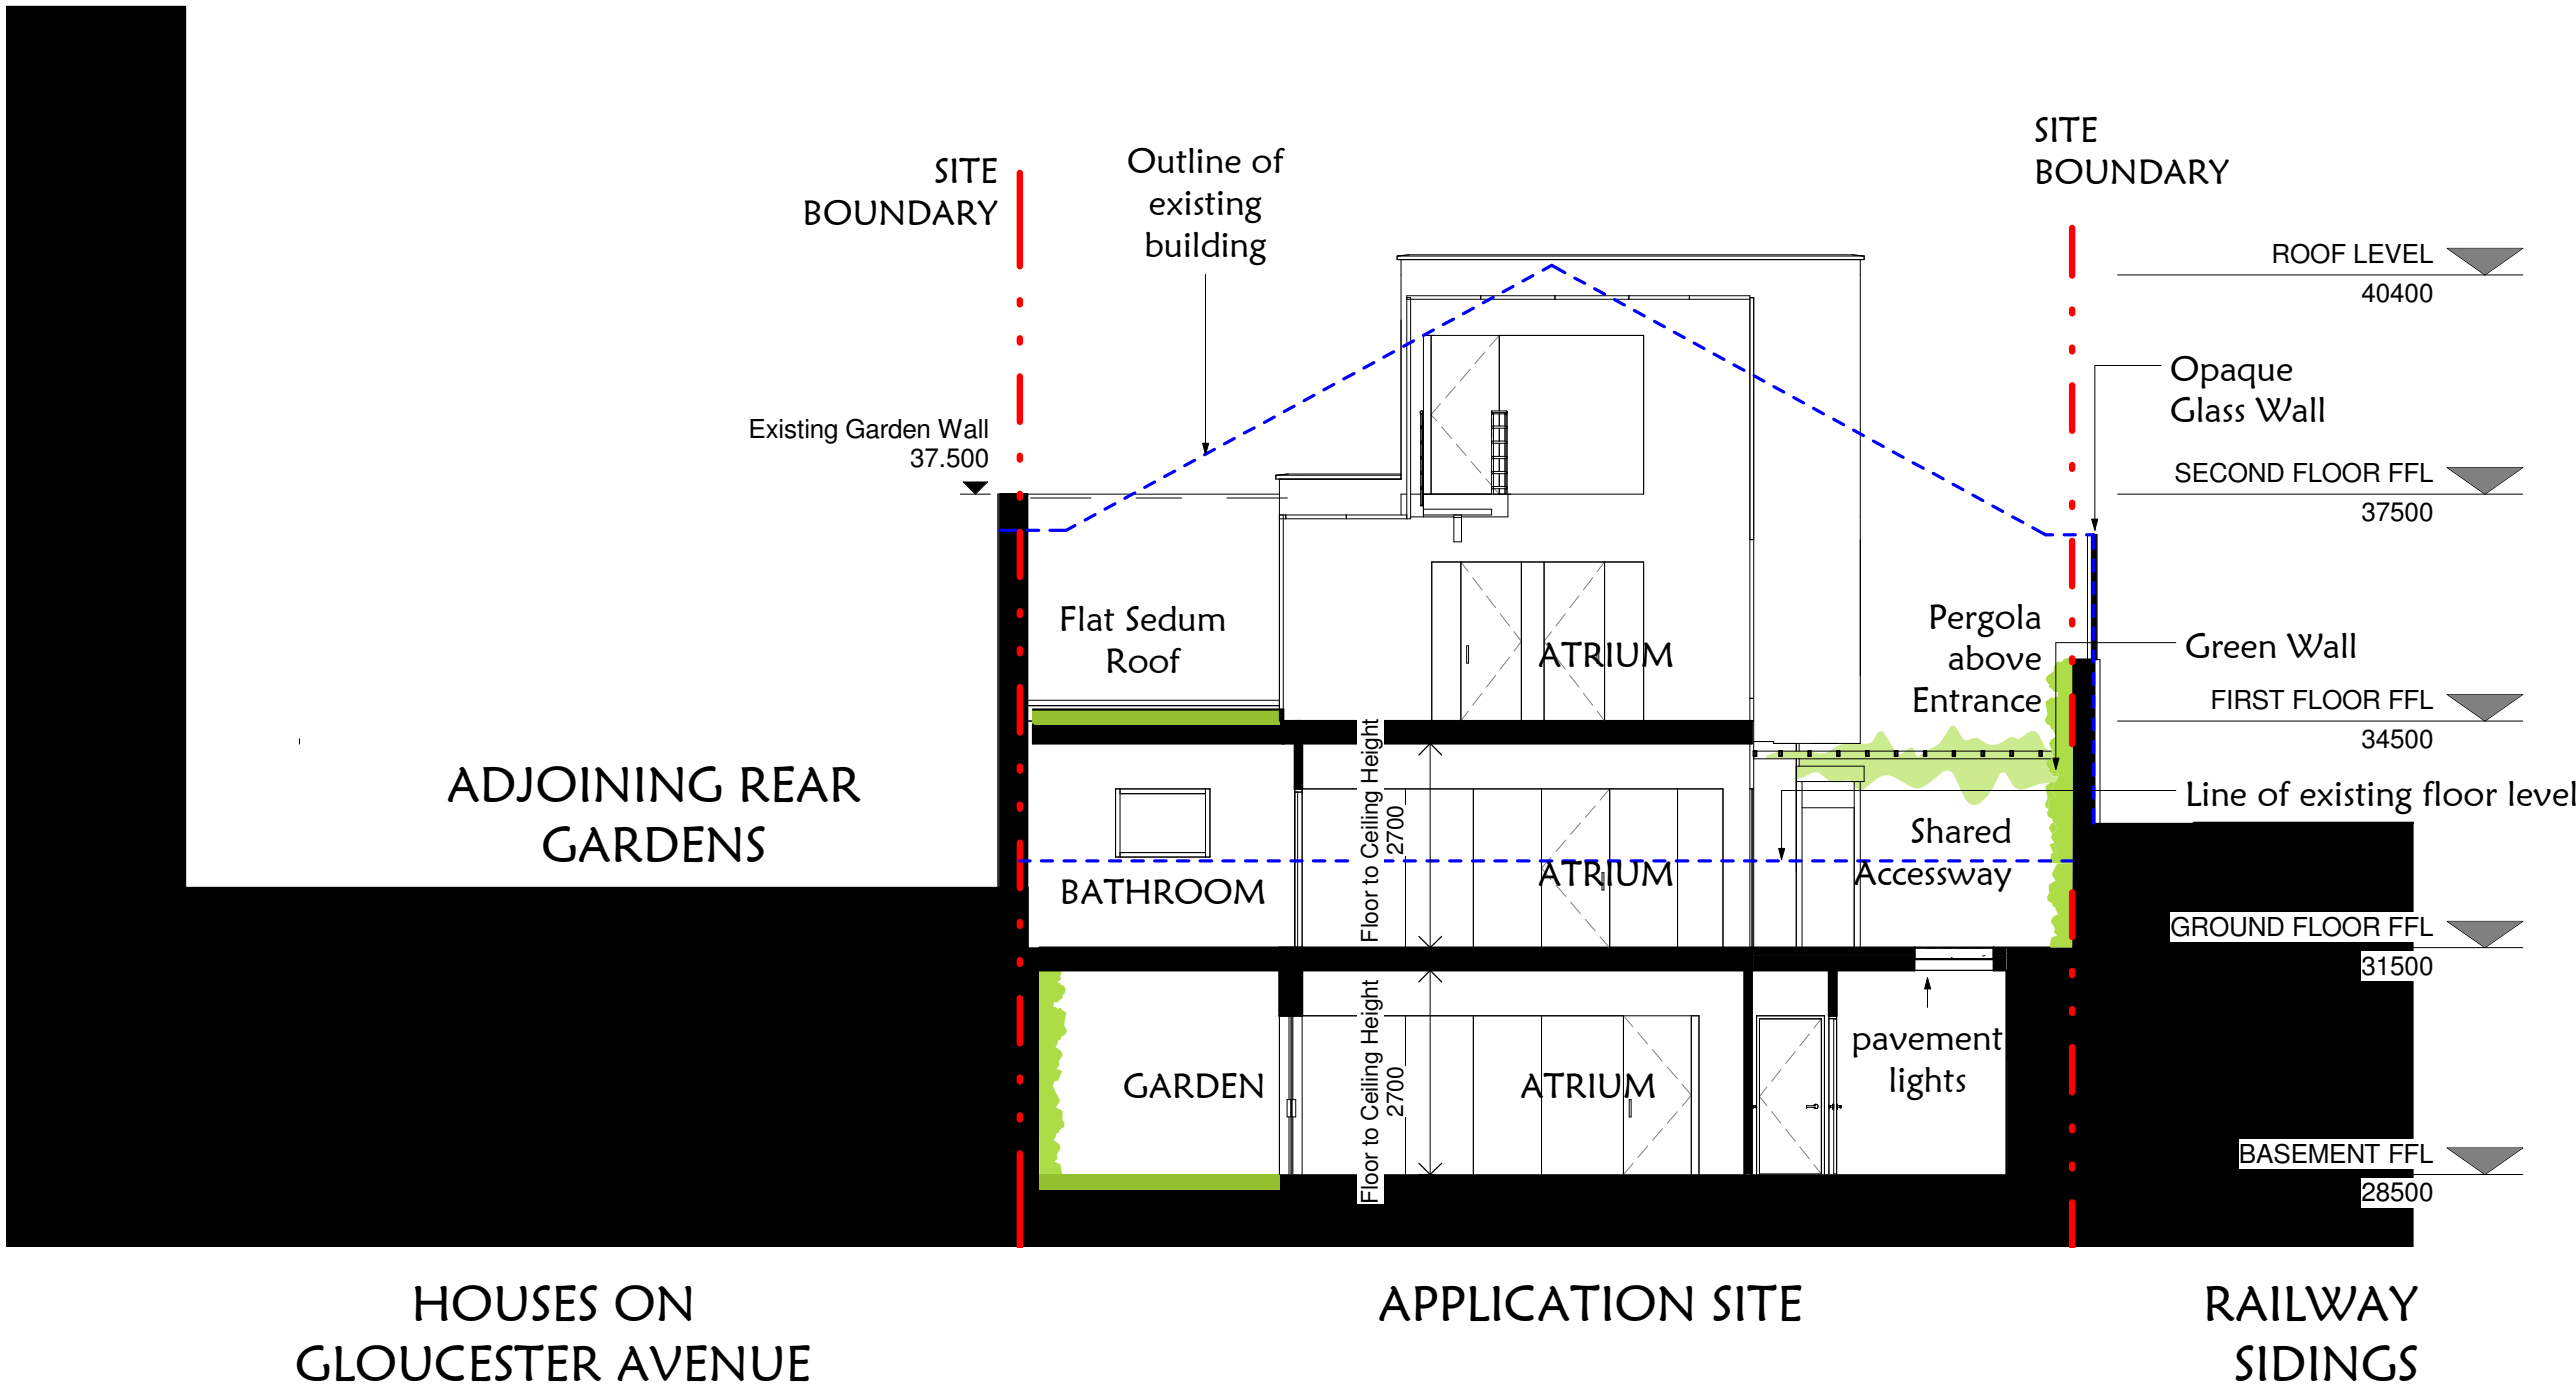

SECTION A-A
1 : 100

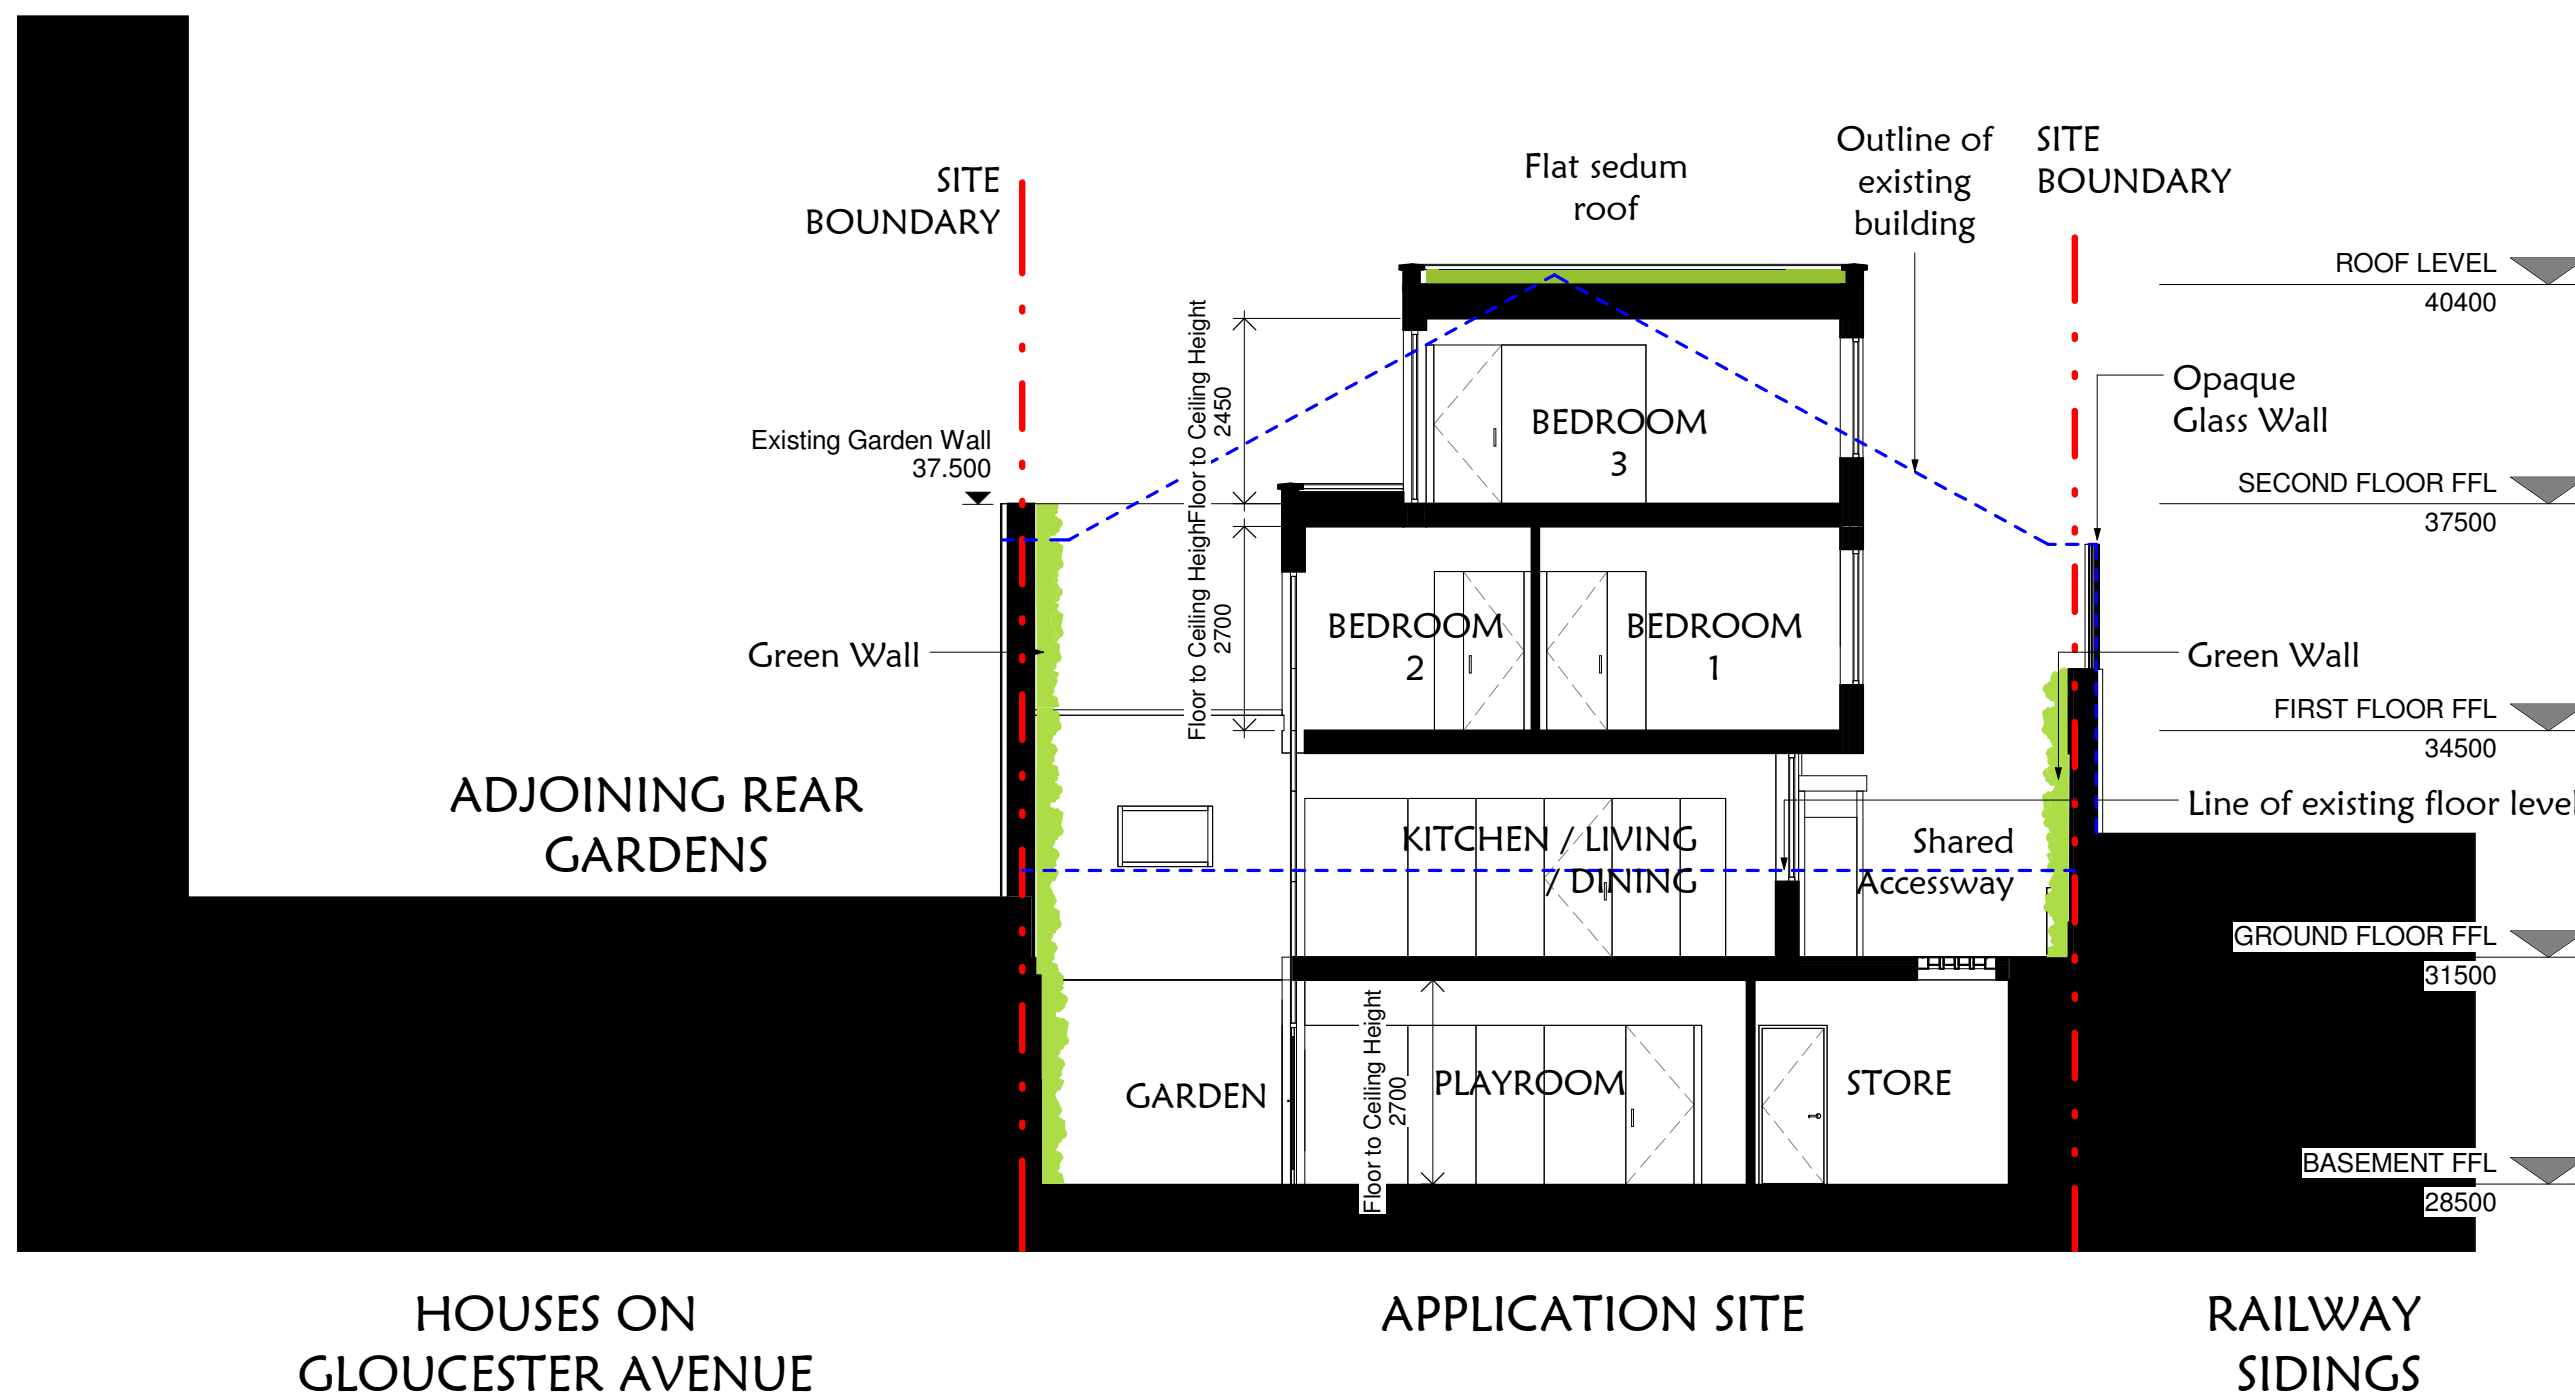

SECTION B-B
1 : 100

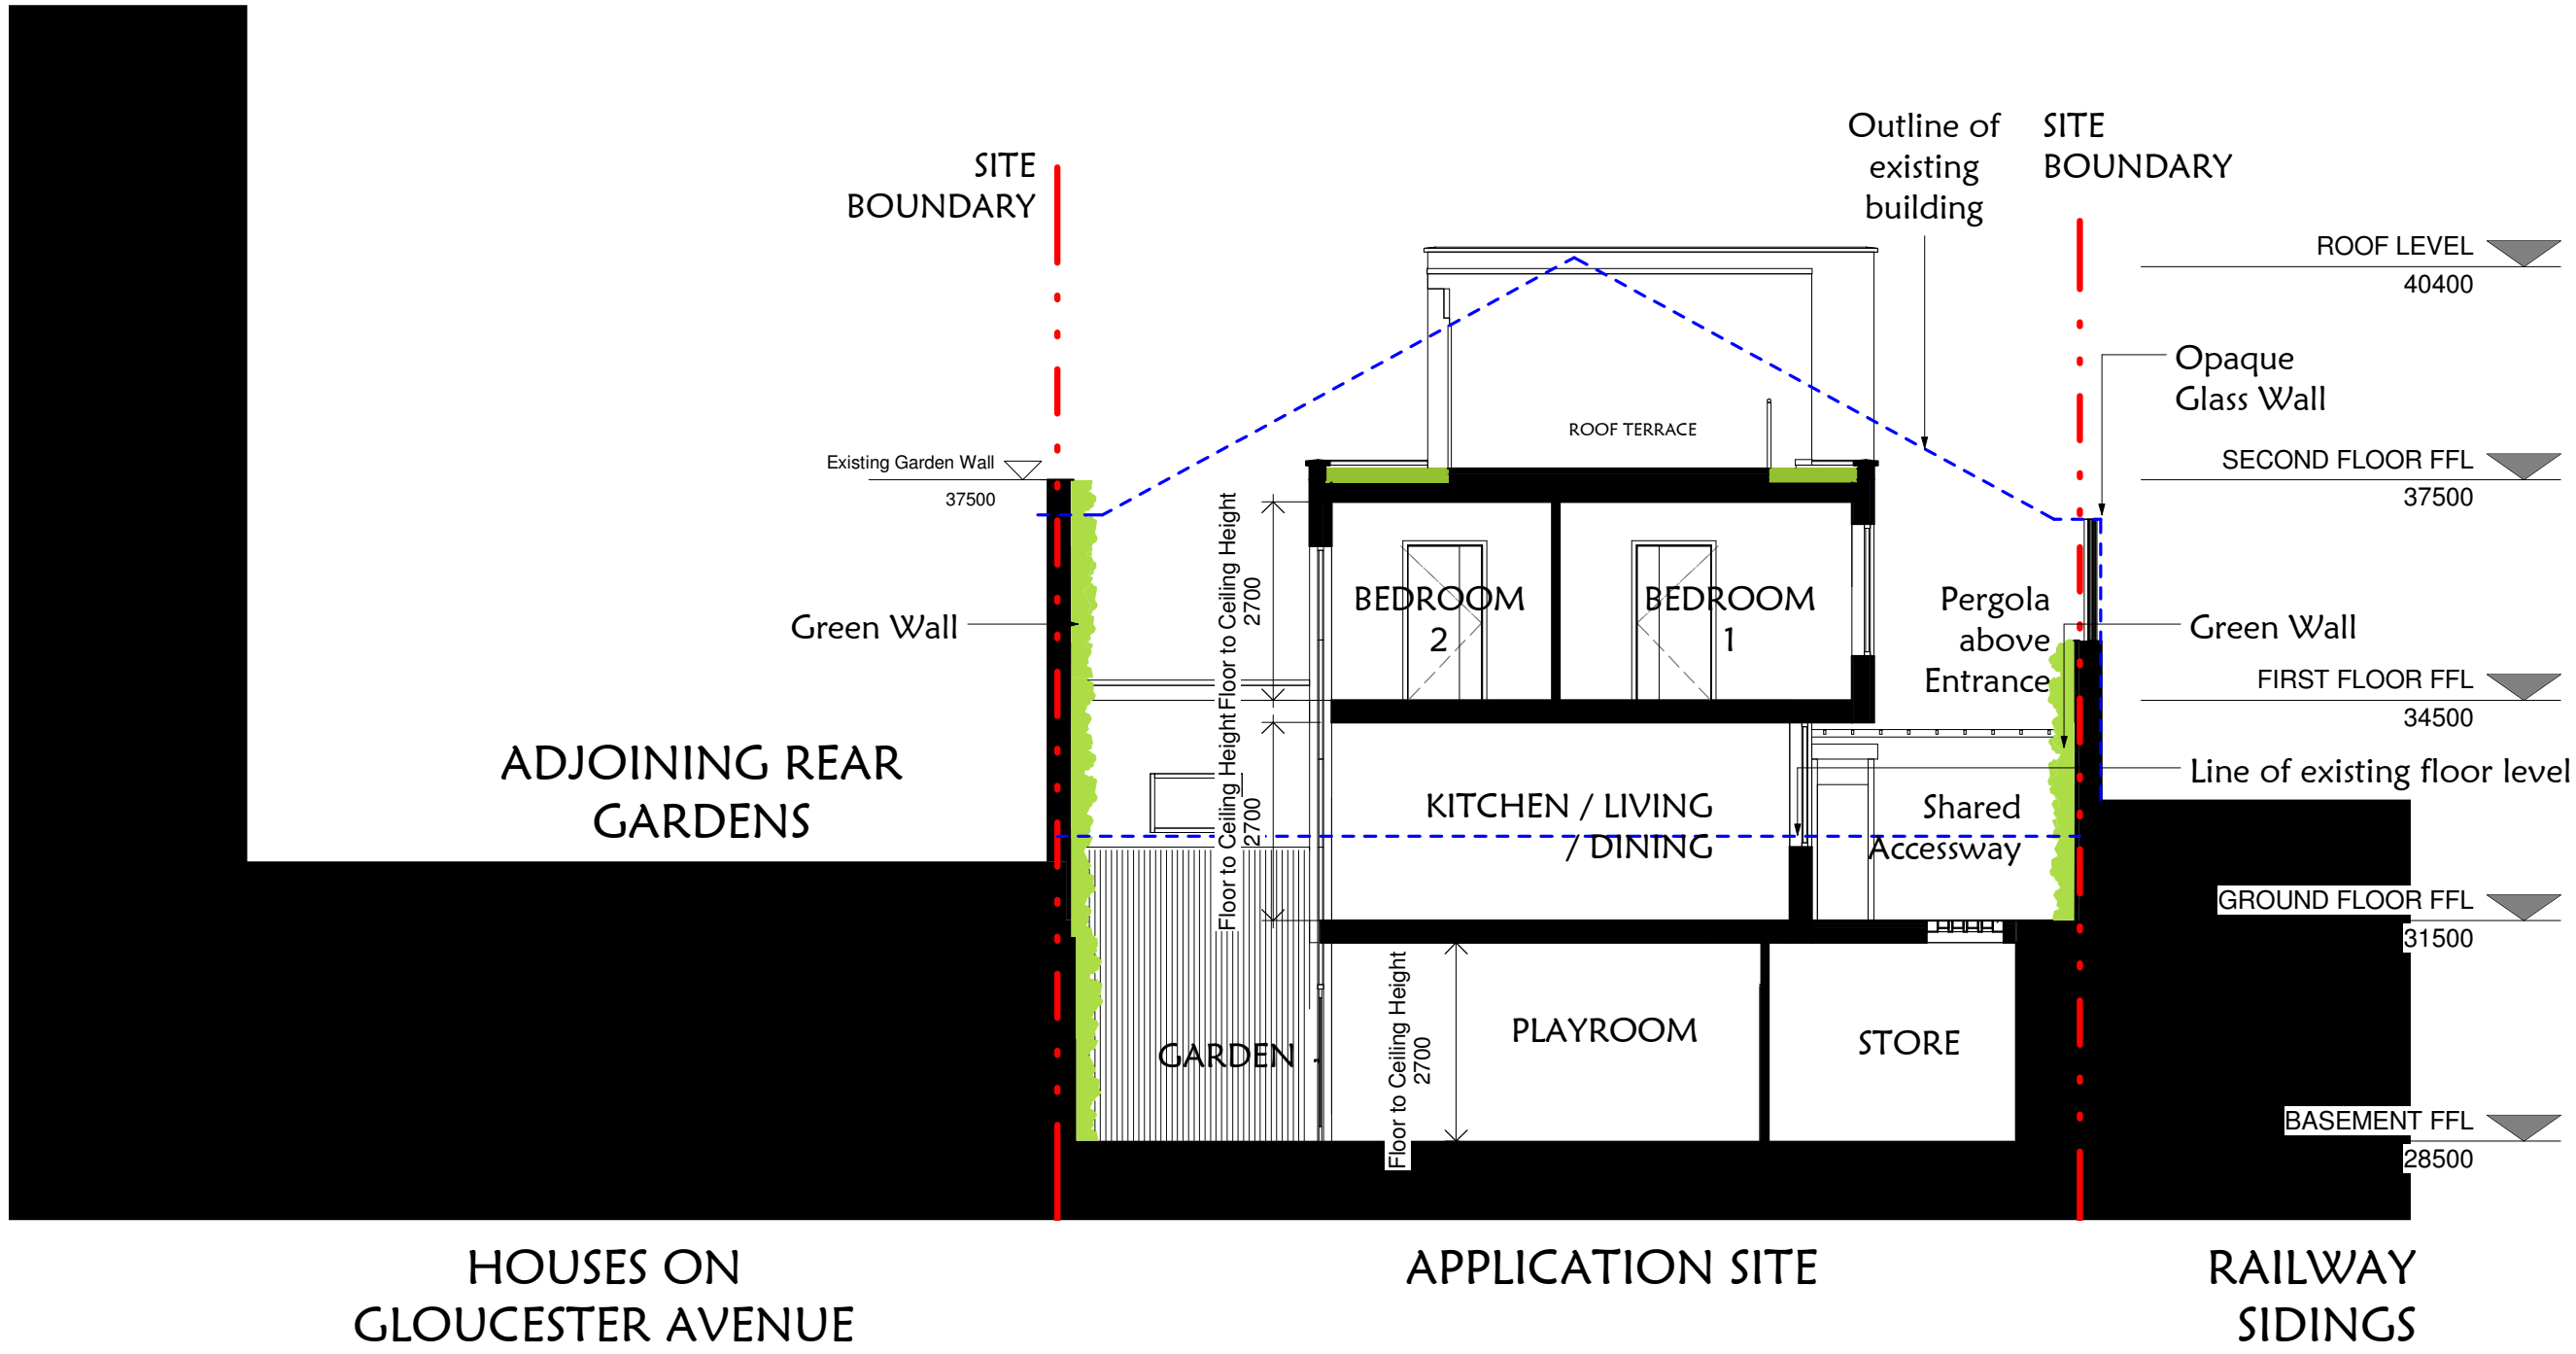

SECTION C-C
1 : 100

Rev. A - 10/01/2012 - Houses room titles revised - MK

No. Revision	Date	Description	Chk.
Originator/Author			

pma chartered architects

PO Box 1034 Wembley, Middlesex HA0 9GY. e: pma@pm-architects.com
T: +44 (0) 7887 646 957; T +44 (0) 78130 202 130. w: www.pm-architects.com

Client

IZABELLE INVESTMENTS LTD.

Job Title
1 DUMPTON PLACE, PRIMROSE HILL NW1 8JB

Job Number: 010P

Drawing Title
SECTIONS A-A, B-B & C-C

Scale 1 : 100@A1 & 1:200@A3	Date of Issue 10/01/2012	Date Drawn 04/02/2012 13:11:37	Drawn By MK
Drawing Originator PM	Project Reference A	Drawing Number 01DP	Checked By NP

REV.	A
------	---

TOWN PLANNING

Drawing Status

