



GENERAL NOTES

1. Do not scale this drawing for Construction purposes.
2. All dimensions in this dwg, are metric.
3. This drawing & all other drawings & schedules, specifications, details etc. relating to this project are copyright of **PMA**.
4. This drawing shall be read in strict conjunction with all other relevant architects' structural engineer's & services engineer's drawings, calculations, details & specifications.
5. The contractor shall check all dimensions & setting out information on this or other related drawings prior to placing work in hand. Any errors or discrepancies between documents shall be reported to the architect & seek clarification.
6. All proprietary products shall be used & fixed in strict accordance with manufacturers' printed recommendations, notes, specifications etc.
7. Only drawings stamped 'ISSUED FOR CONSTRUCTION' shall be used on site.

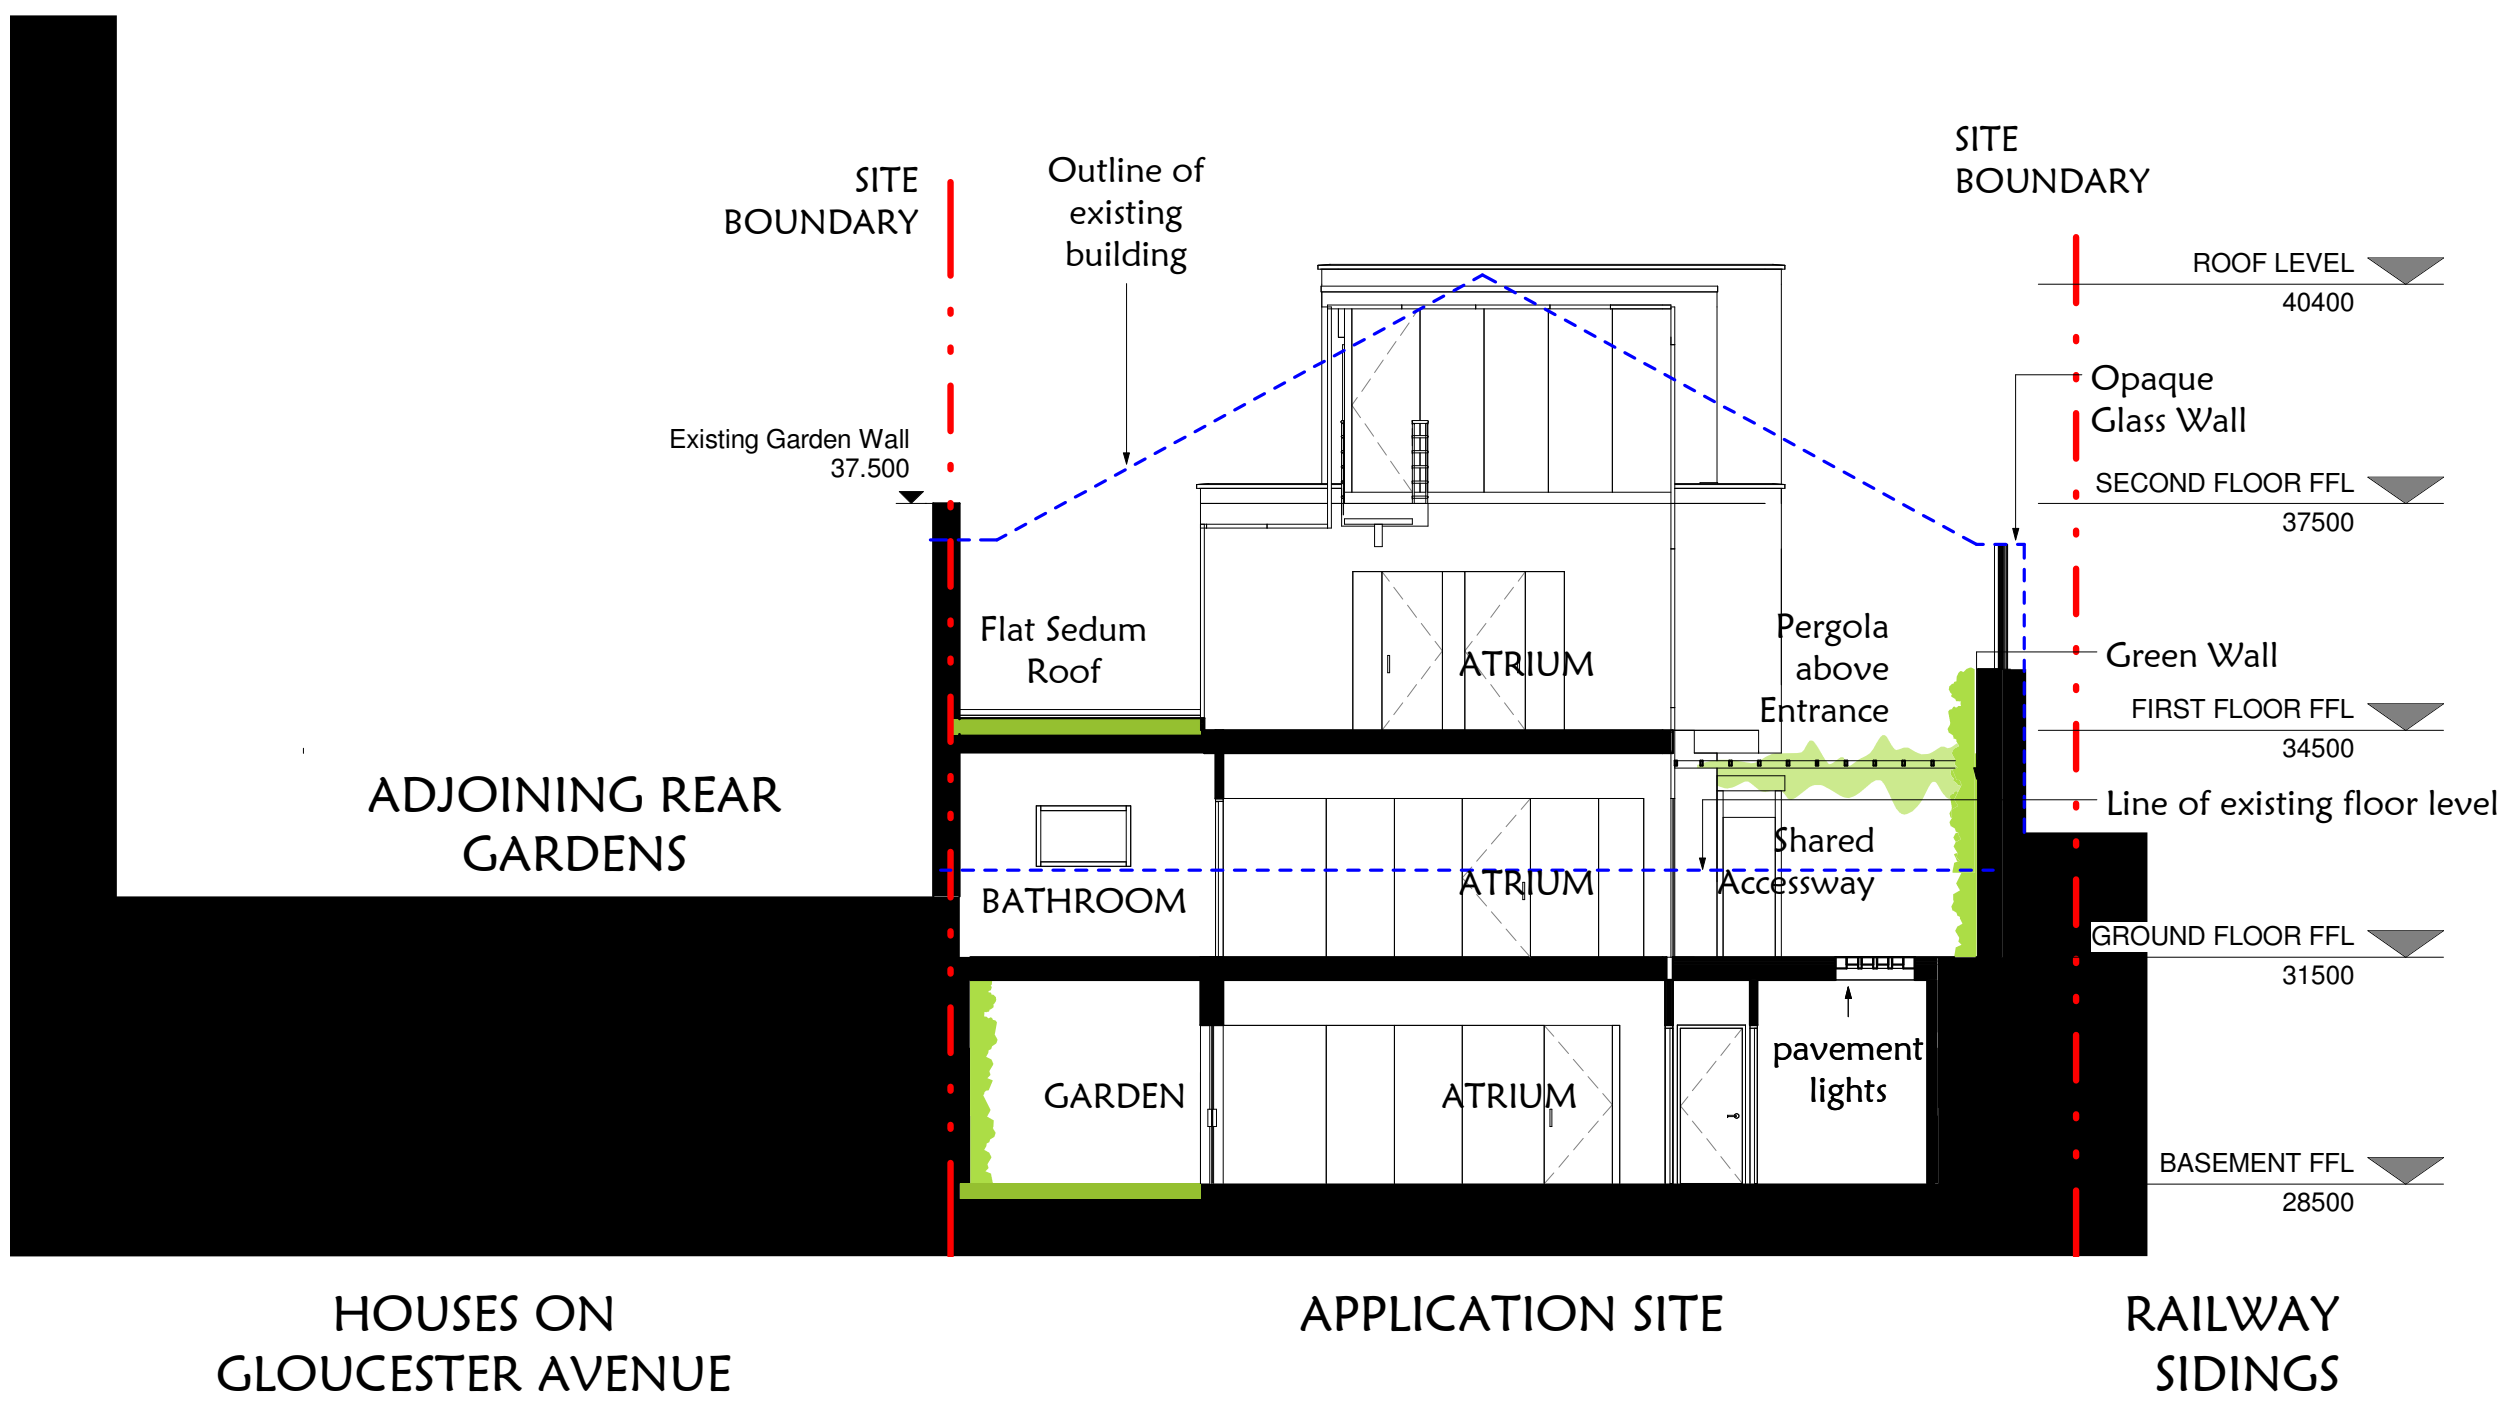


SECTION D-D

1 : 100

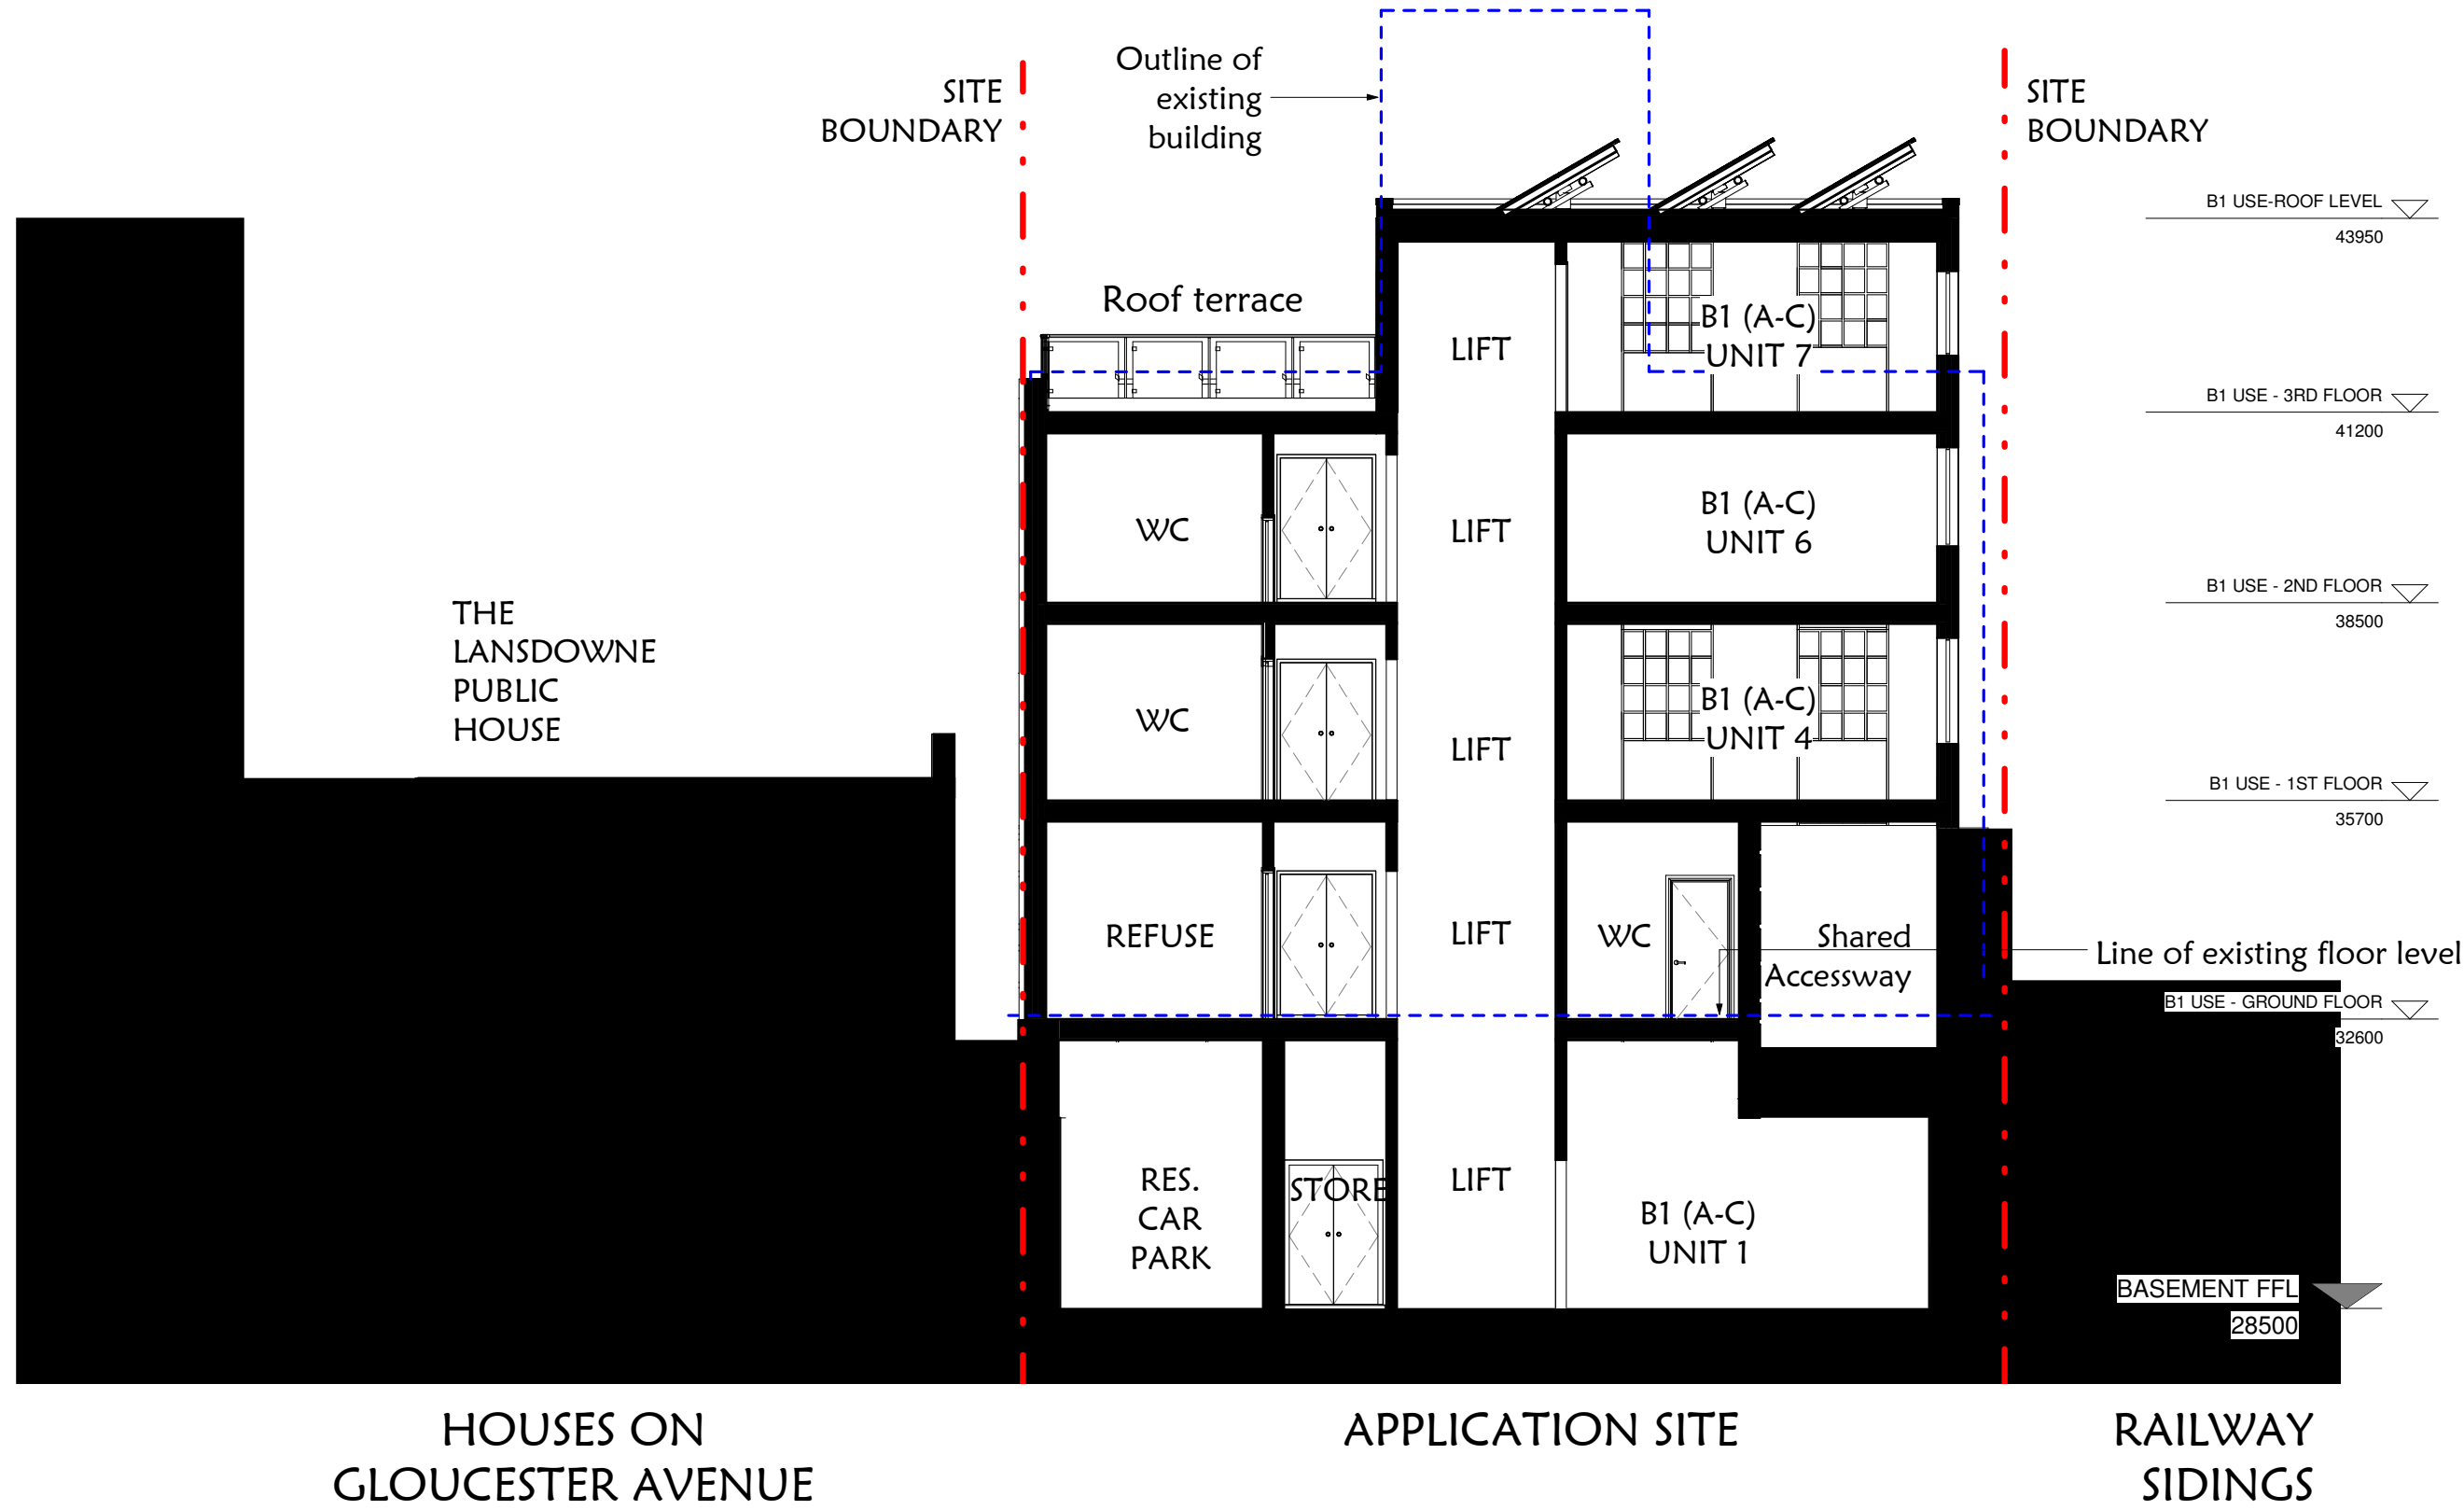

SECTION F-F

1 : 100

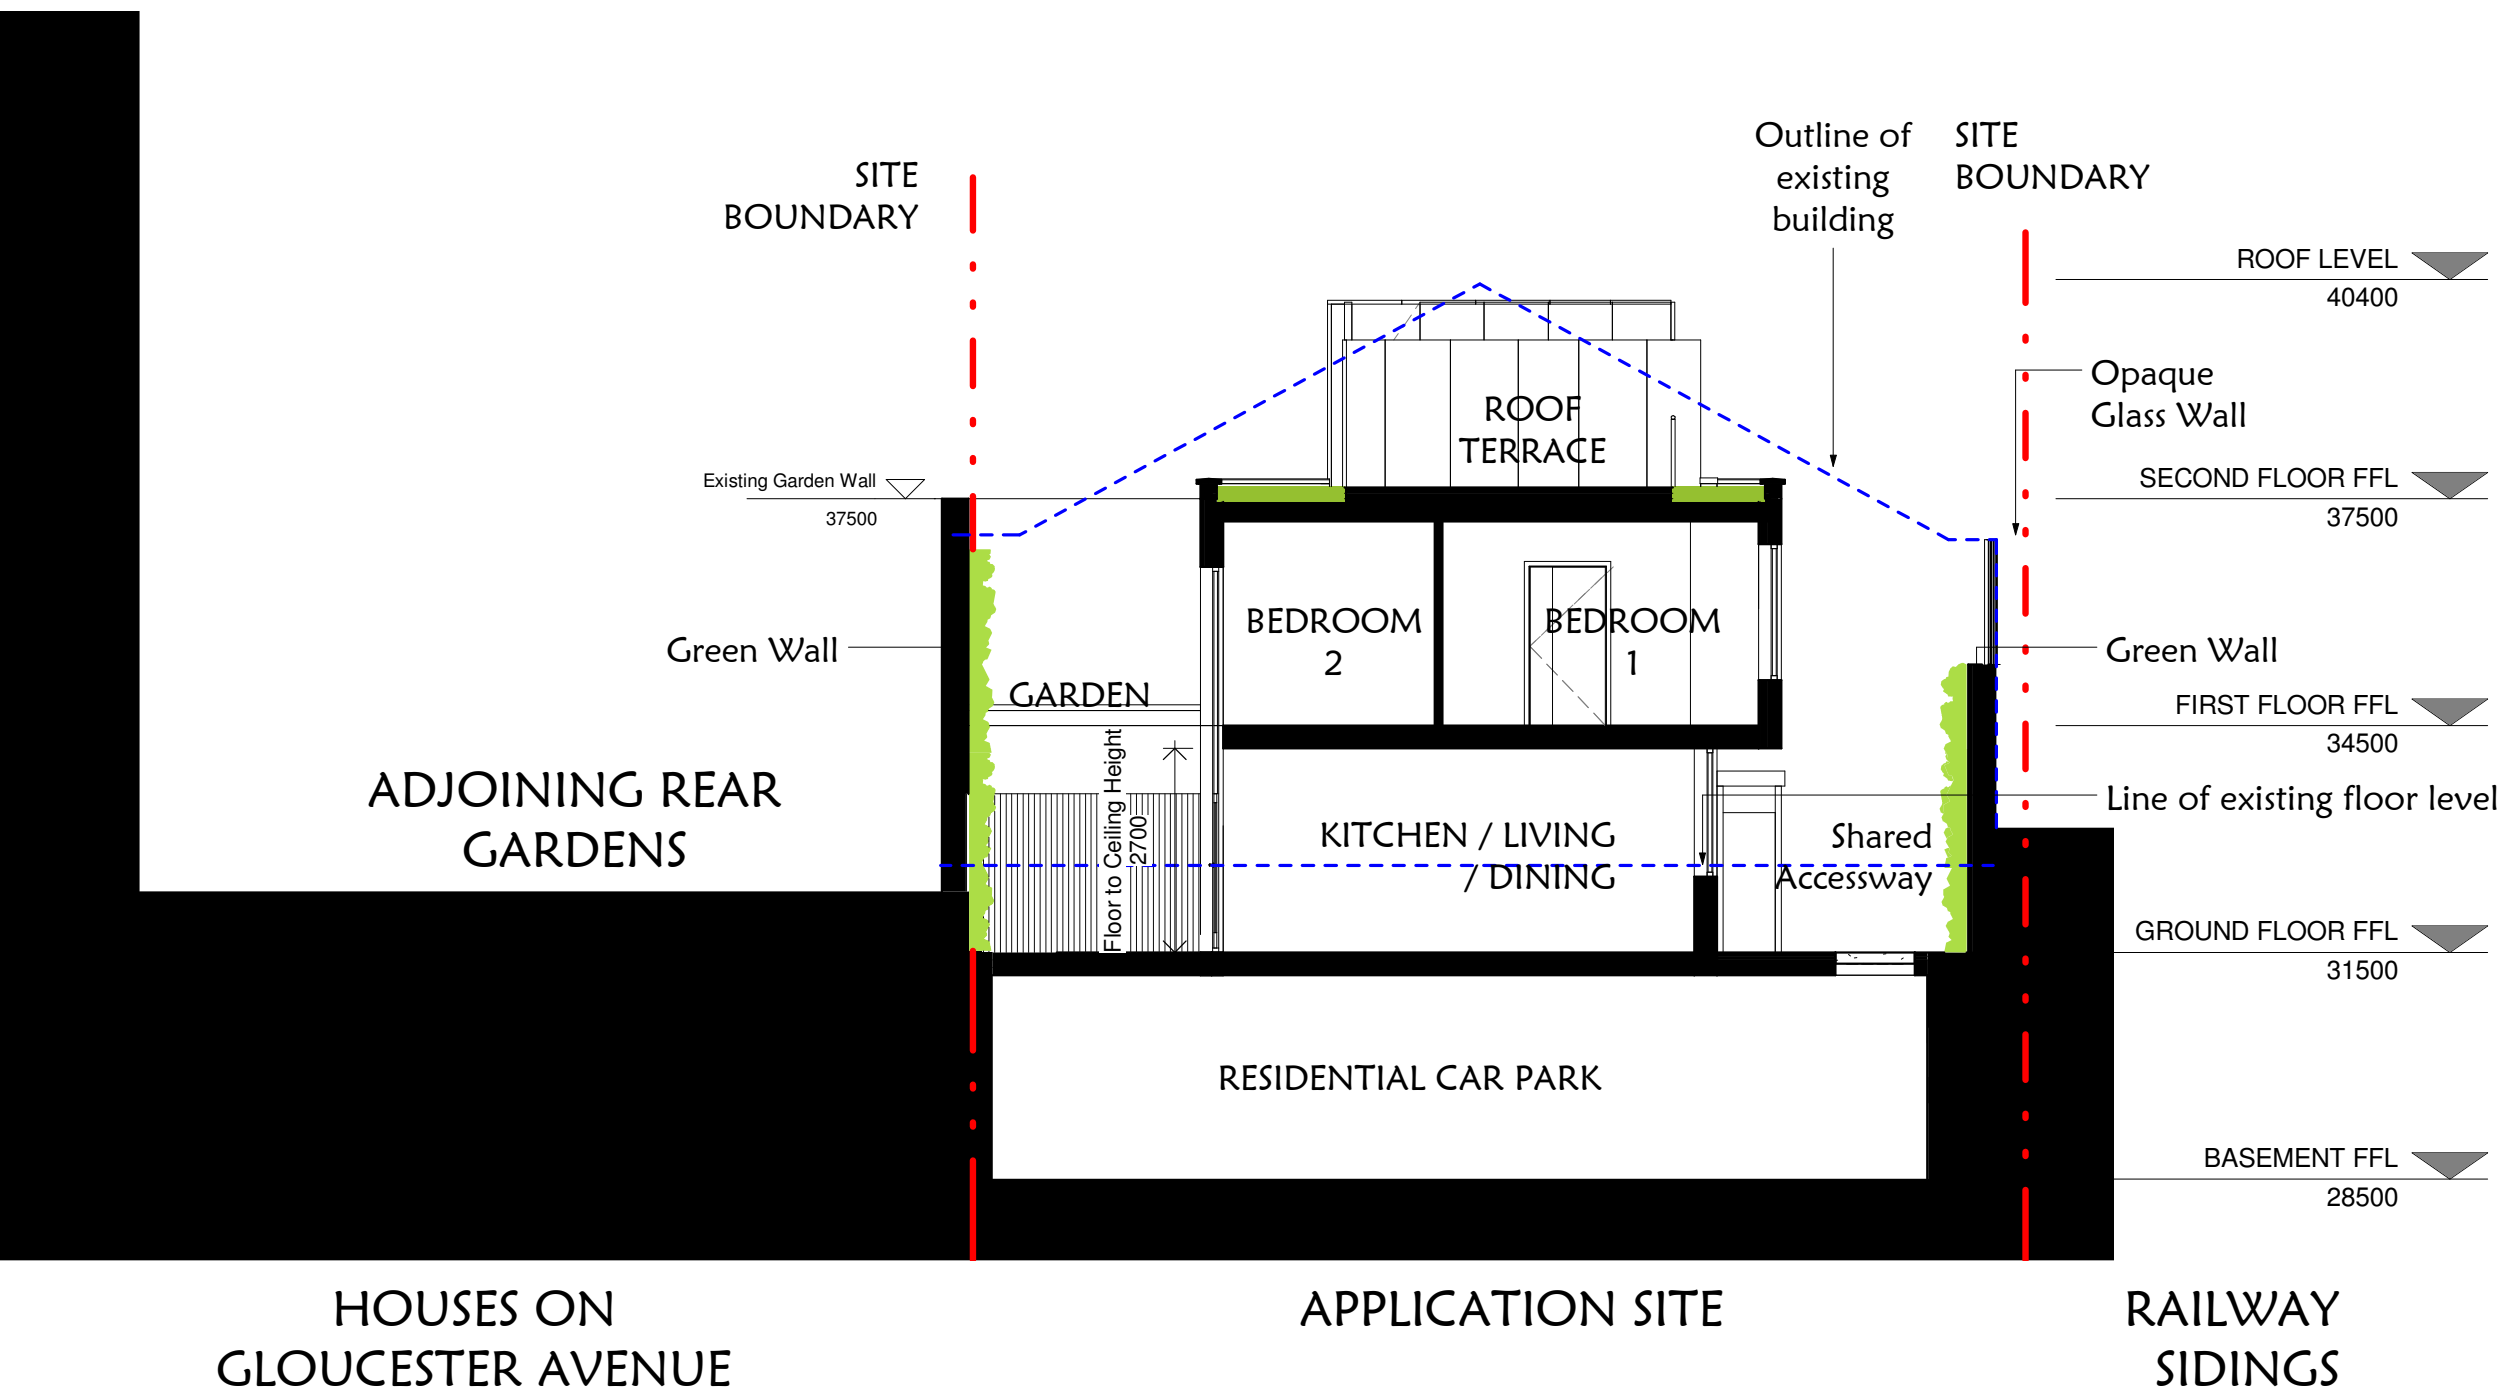

SECTION E-E

1 : 100

Rev. A - 10/01/2012 - B1 Use (A-C) Layout revised and basement accommodation added, Houses room titles revised - MK
No. Revision Date Description Chk.

Originator/Author

pma chartered architects
PO Box 1034 Wembley, Middlesex HA0 9GY. e: pma@pm-architects.com
T: +44 (0) 7887 646 957; T +44 (0) 78130 202 130. w: www.pm-architects.com

Client
IZABELLE INVESTMENTS LTD.

Job Title
1 DUMPTON PLACE, PRIMROSE HILL NW1 8JB

Job Number: 910P

Drawing Title
SECTIONS D-D, E-E & F-F

Scale 1 : 100@A1	Date of Issue 10/01/2012	Date Drawn 04/02/2012 13:13:20	Drawn By Author	Checked By Checker
Drawing Originator PM	Project Reference A	Drawing Number 01DP	REV. 5022	A

TOWN PLANNING
Drawing Status