



GLOUCESTER AVENUE GARDEN ELEVATION

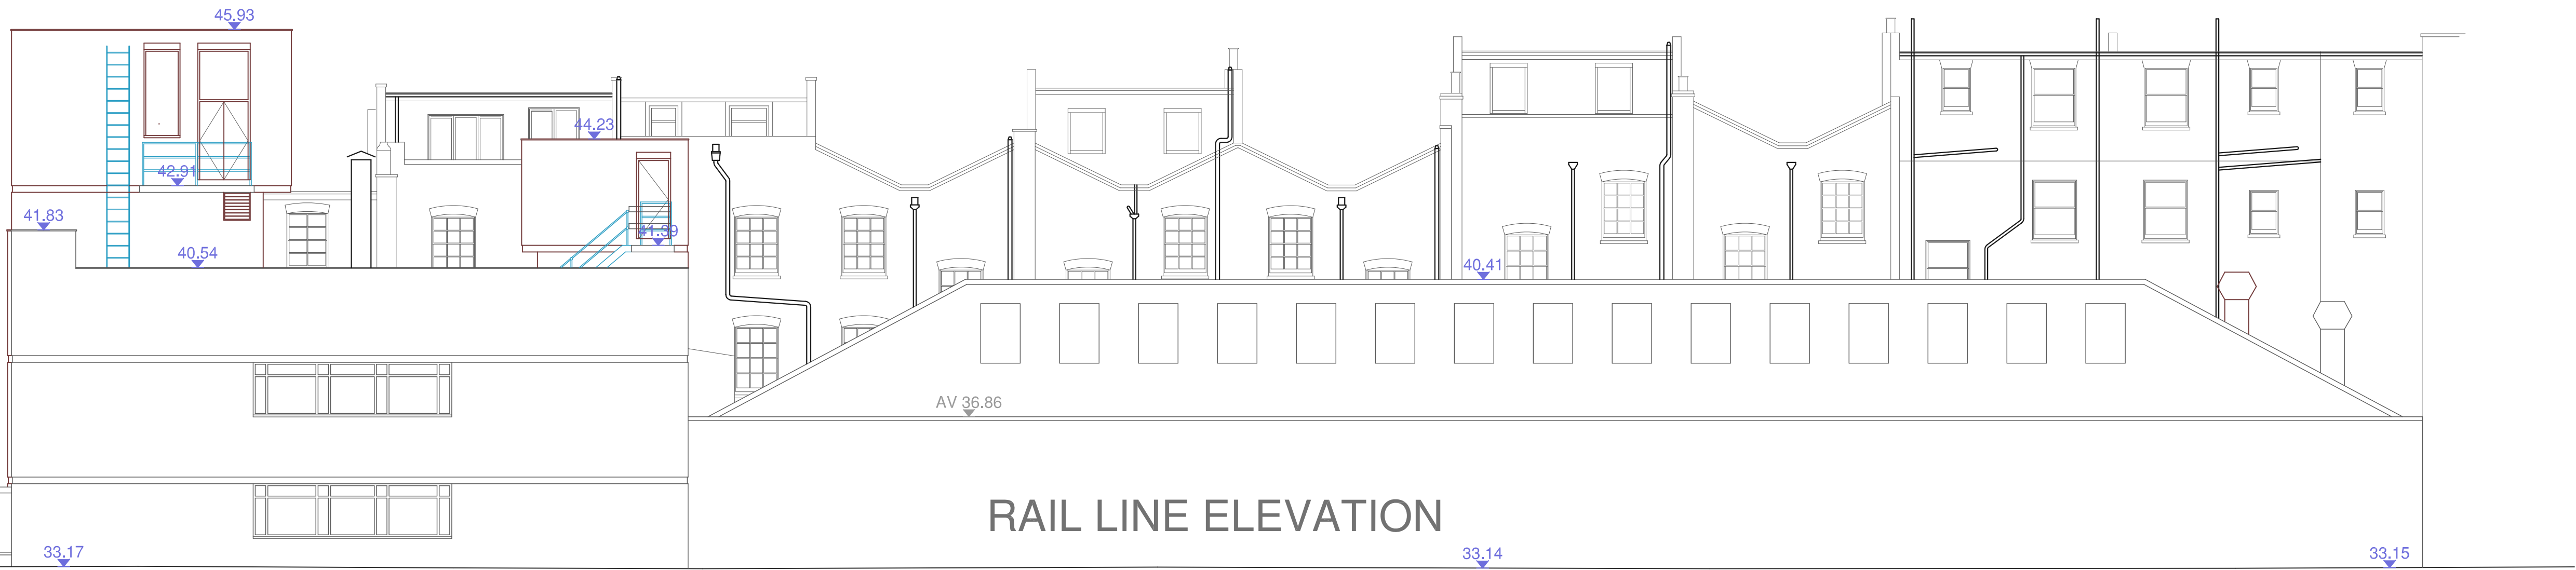

RAIL LINE ELEVATION

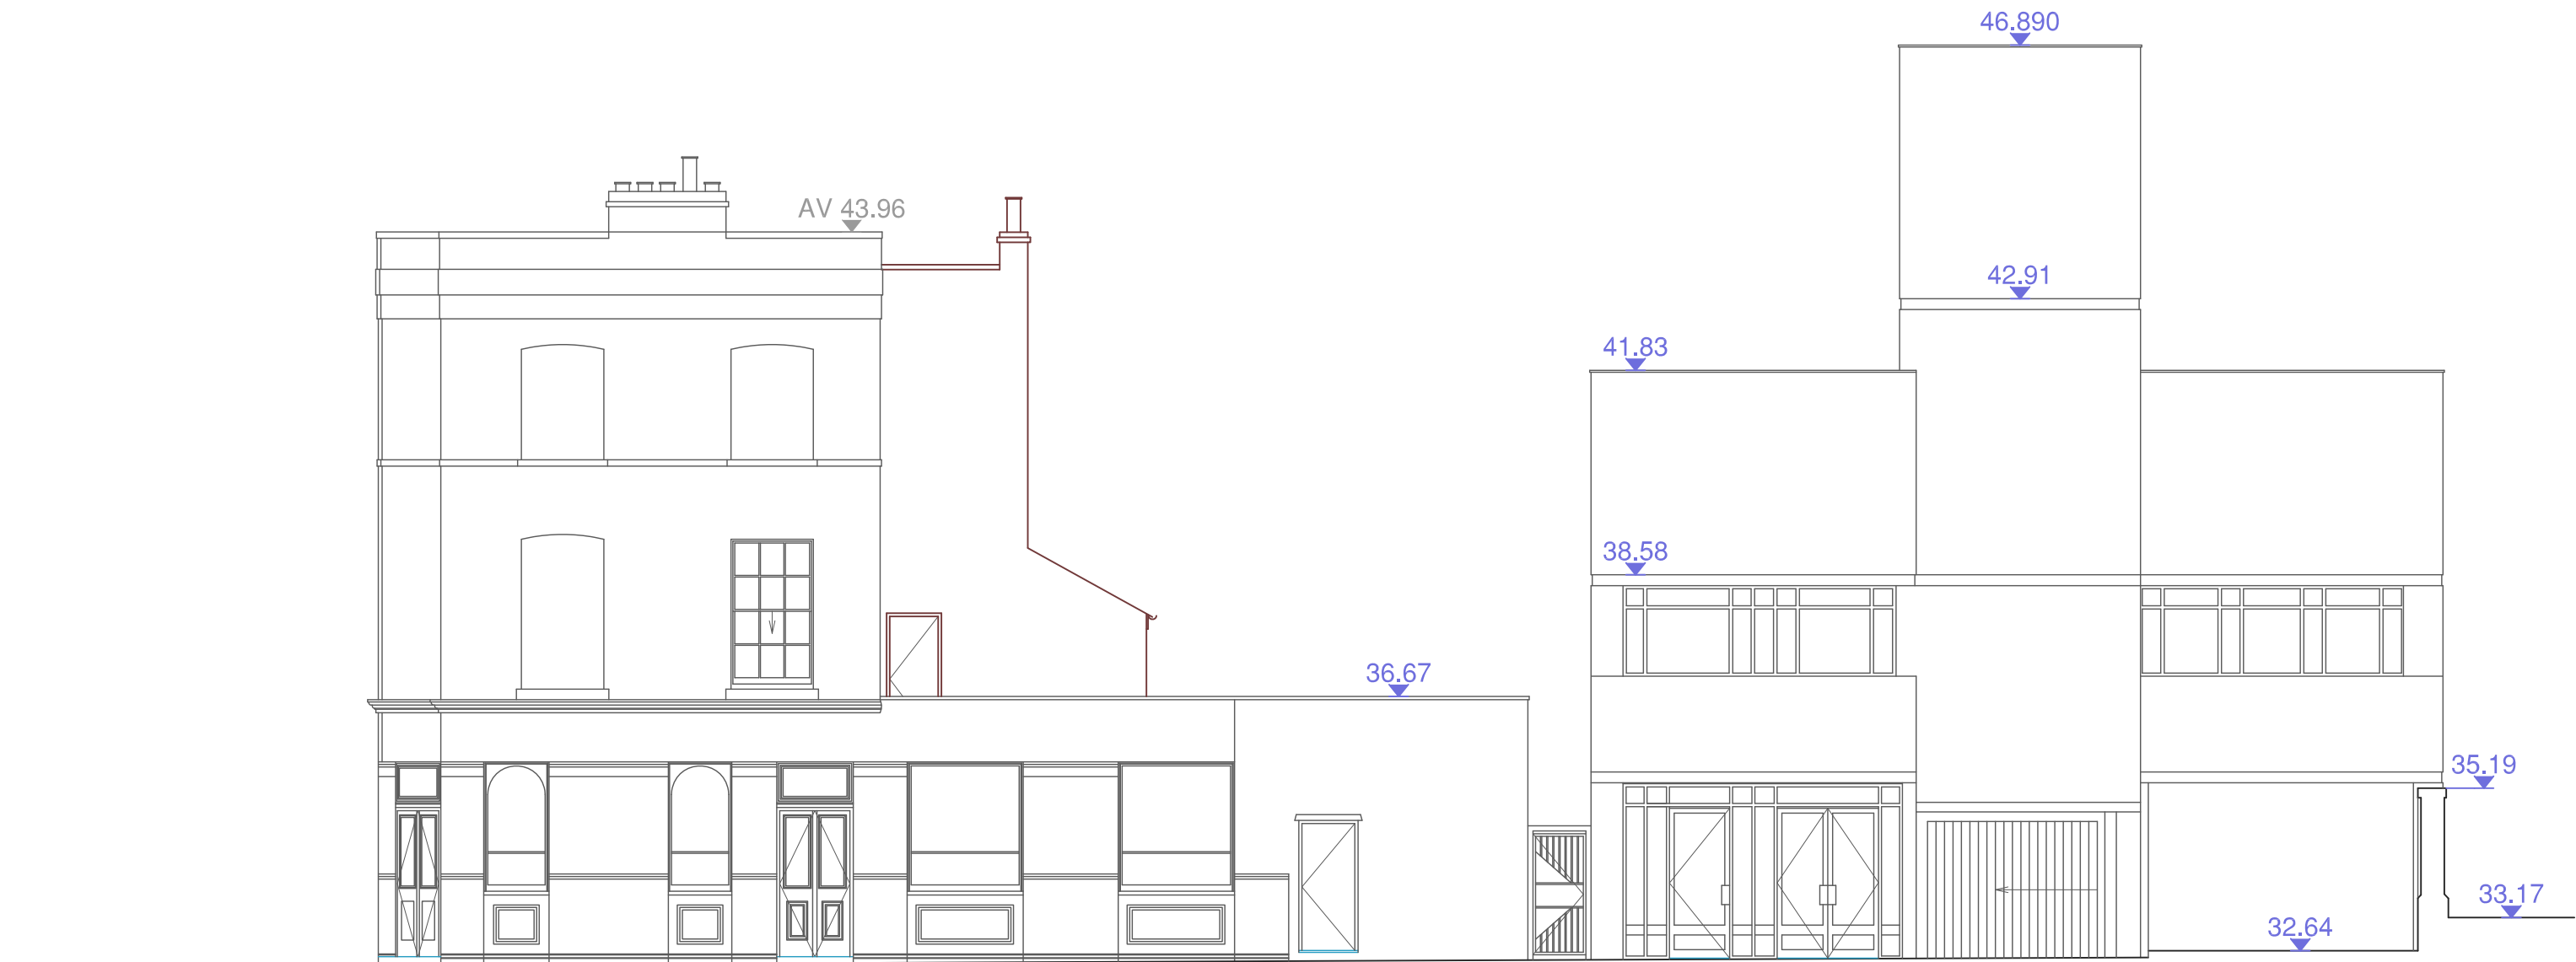

DUMPTON PLACE ELEVATION

EXISTING ELEVATIONS  
SCALE - 1 : 100@A1



- GENERAL NOTES
1. Do not scale this drawing for Construction purposes.
  2. All dimensions in this dwg. are metric.
  3. This drawing & all other drawings & schedules,specifications, details etc. relating to this project are copyright of PMA.
  4. This drawing shall be read in strict conjunction with all other relevant architects' structural engineer's & services engineer's drawings, calculations, details & specifications.
  5. The contractor shall check all dimensions & setting out information on this or other related drawings prior to placing work in hand. Any errors or discrepancies between documents shall be reported to the architect & seek clarification.
  6. All proprietary products shall be used & fixed in strict accordance with manufacturers' printed recommendations, notes, specifications etc.
  7. Only drawings stamped "ISSUED FOR CONSTRUCTION"shall be used on site.

No. Revision	Date	Description	Chk.
--------------	------	-------------	------

Originator/Author

**pma** chartered architects

PO Box 1034 Wembley, Middlesex HA0 9GY. e: pma@pm-architects.com  
T: +44 (0) 7887 646 957; T +44 (0) 78130 202 130. w: www.pm-architects.com

Client

**IZABELLE INVESTMENTS LTD.**

Job Title  
**1 DUMPTON PLACE, PRIMROSE HILL NW1 8JB**

Job Number: 000P

Drawing Title

Existing Elevations

Scale 1:100@A1 & 1:200 @A3	Date Drawn 25/10/2011	Drawn By NP
Date of Issue 25/10/2011		Checked By NP
Drawing Originator PM	Project Reference A   01DP	Drawing Number 1003
		REV.

TOWN PLANNING

Drawing Status