



GENERAL NOTES


1. Do not scale this drawing for Construction purposes.
2. All dimensions in this dwg, are metric.
3. This drawing & all other drawings & schedules,specifications, details etc. relating to this project are copyright of PMA.
4. This drawing shall be read in strict conjunction with all other relevant architects' structural engineer's & services engineer's drawings, calculations, details & specifications.
5. The contractor shall check all dimensions & setting out information on this or other related drawings prior to placing work in hand. Any errors or discrepancies between documents shall be reported to the architect & seek clarification.
6. All proprietary products shall be used & fixed in strict accordance with manufacturers' printed recommendations, notes, specifications etc.
7. Only drawings stamped "ISSUED FOR CONSTRUCTION"shall be used on site.

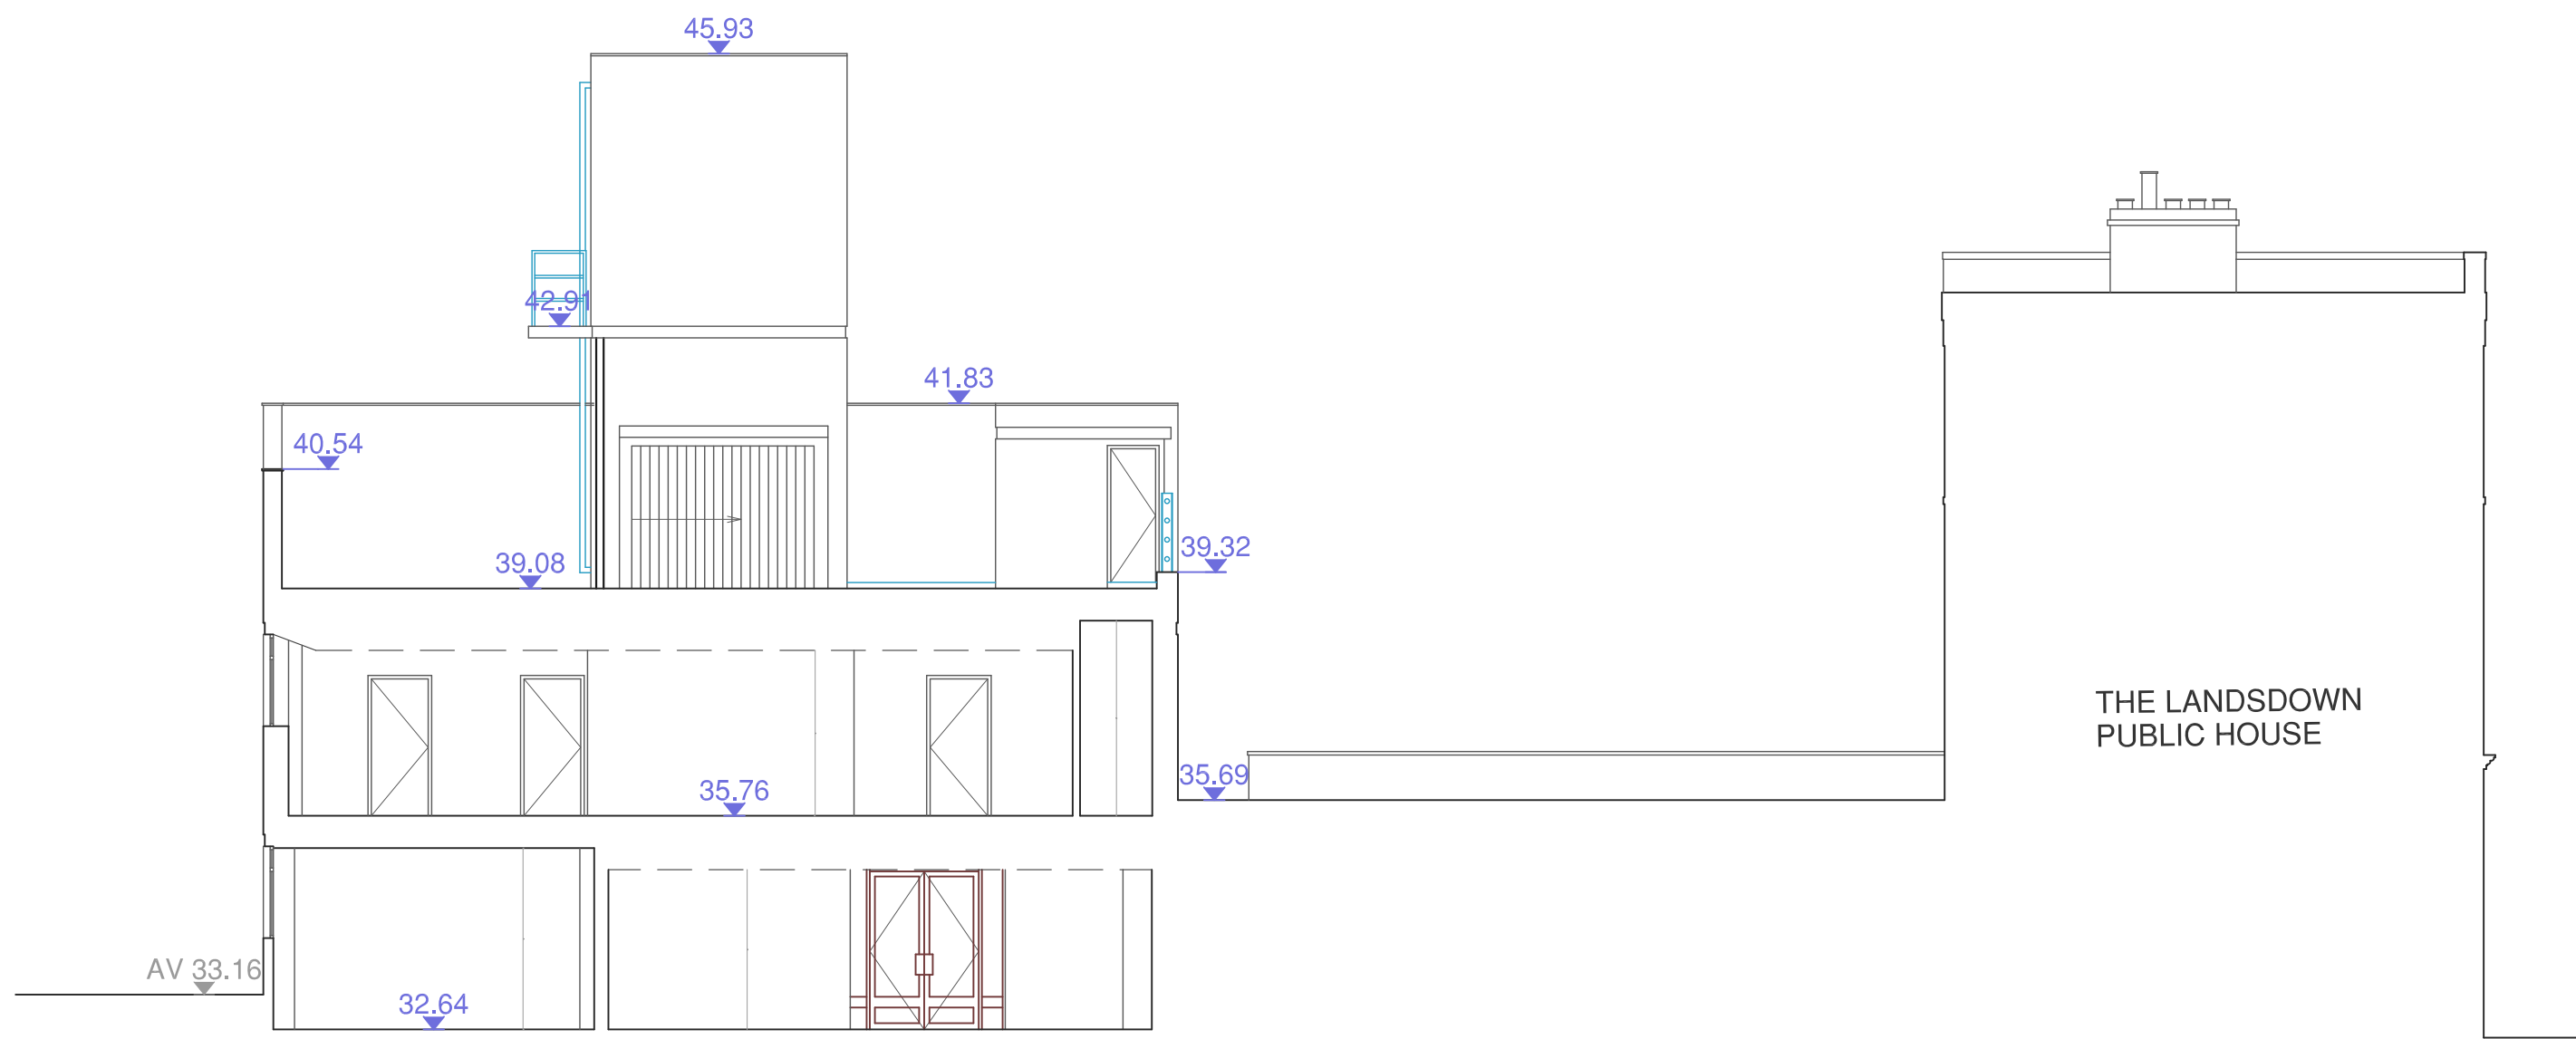

SECTION THRU' OFFICE

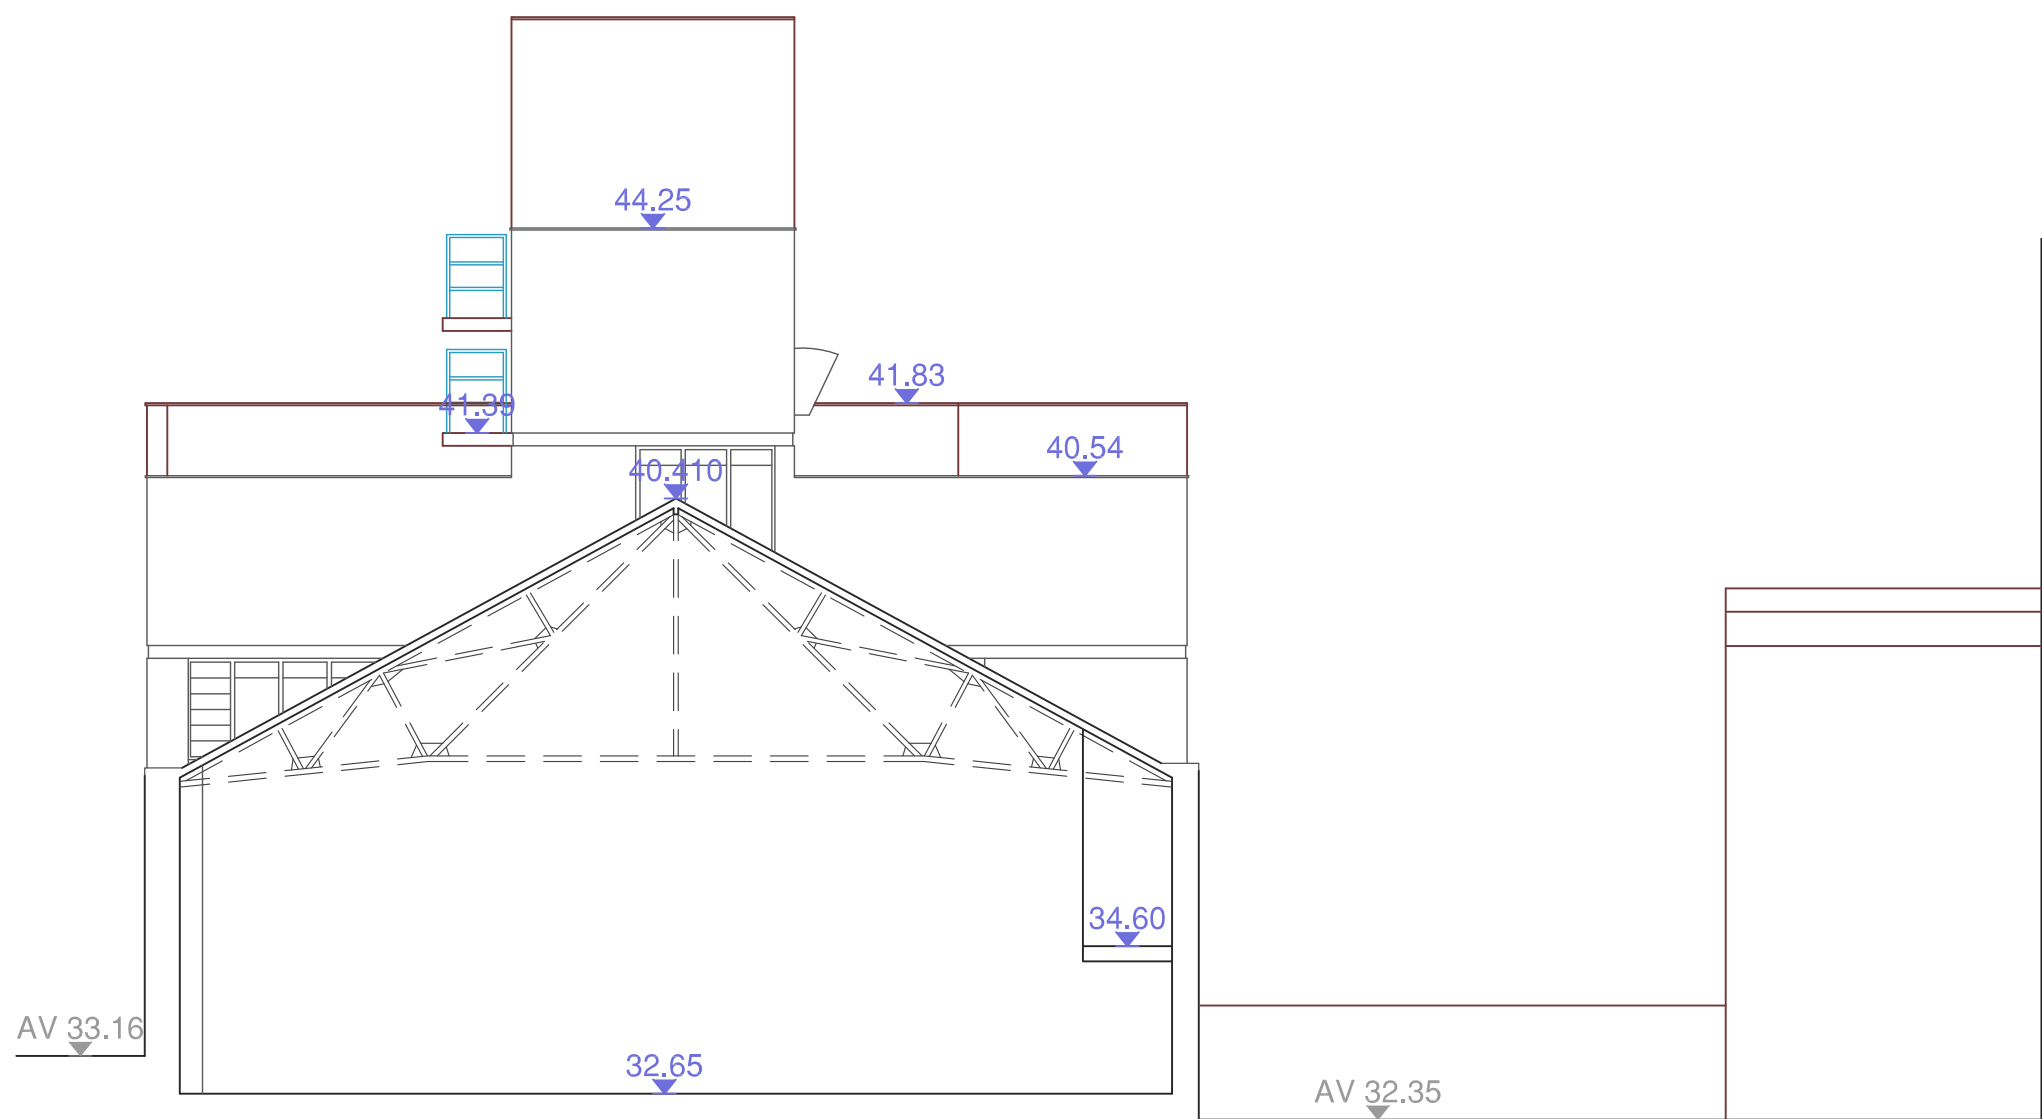

SECTIONAL ELEVATION LOOKING EAST

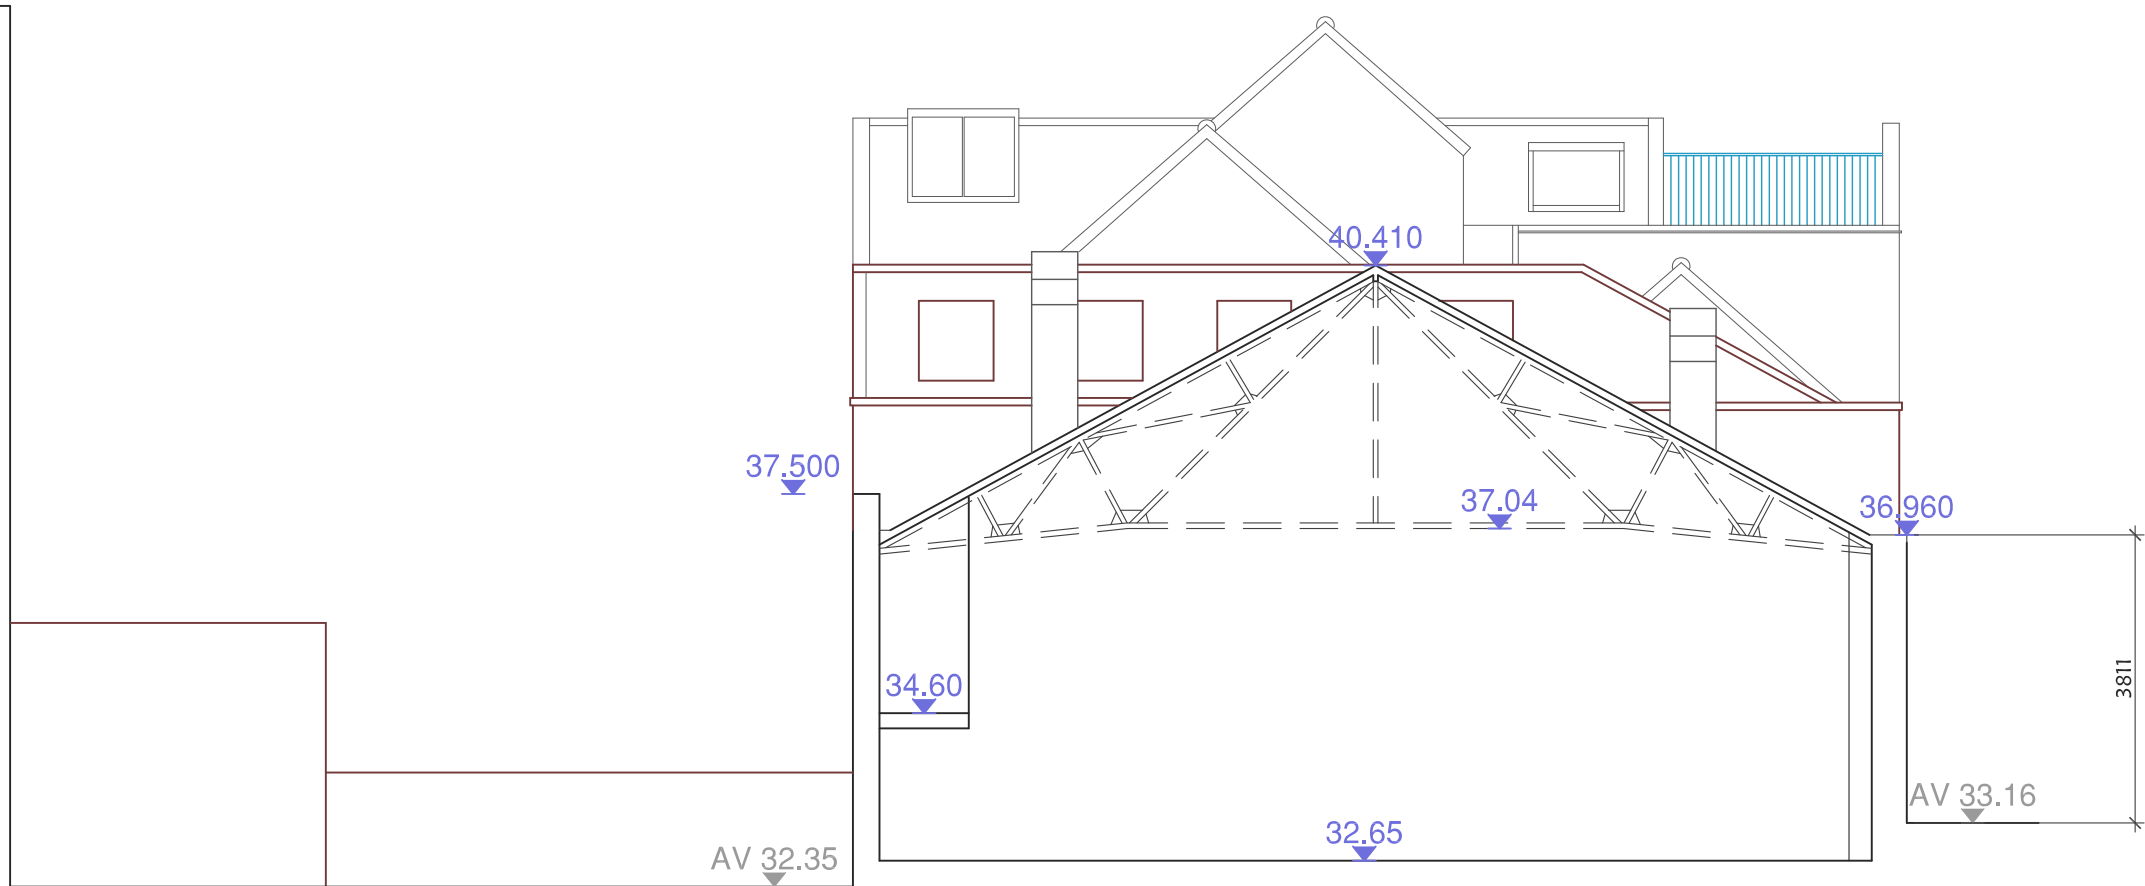

SECTION LOOKING WEST

EXISTING SECTIONS

SCALE - 1 : 100@A1



No. Revision	Date	Description	Chk.
--------------	------	-------------	------

Originator/Author

pma chartered architects

PO Box 1034 Wembley, Middlesex HA0 9GY. e: pma@pm-architects.com
T: +44 (0) 7887 646 957; T +44 (0) 78130 202 130. w: www.pm-architects.com

Client

IZABELLE INVESTMENTS LTD.

Job Title
1 DUMPTON PLACE, PRIMROSE HILL NW1 8JB

Job Number: 000P

Drawing Title

Existing Sections

Scale 1:100@A1 & 1:200 @A3	Drawn By NP
Date of Issue 25/10/2011	Checked By NP

Drawing Originator	Project Reference	Drawing Number	REV.
PM	A	01DP	1004

TOWN PLANNING

Drawing Status