


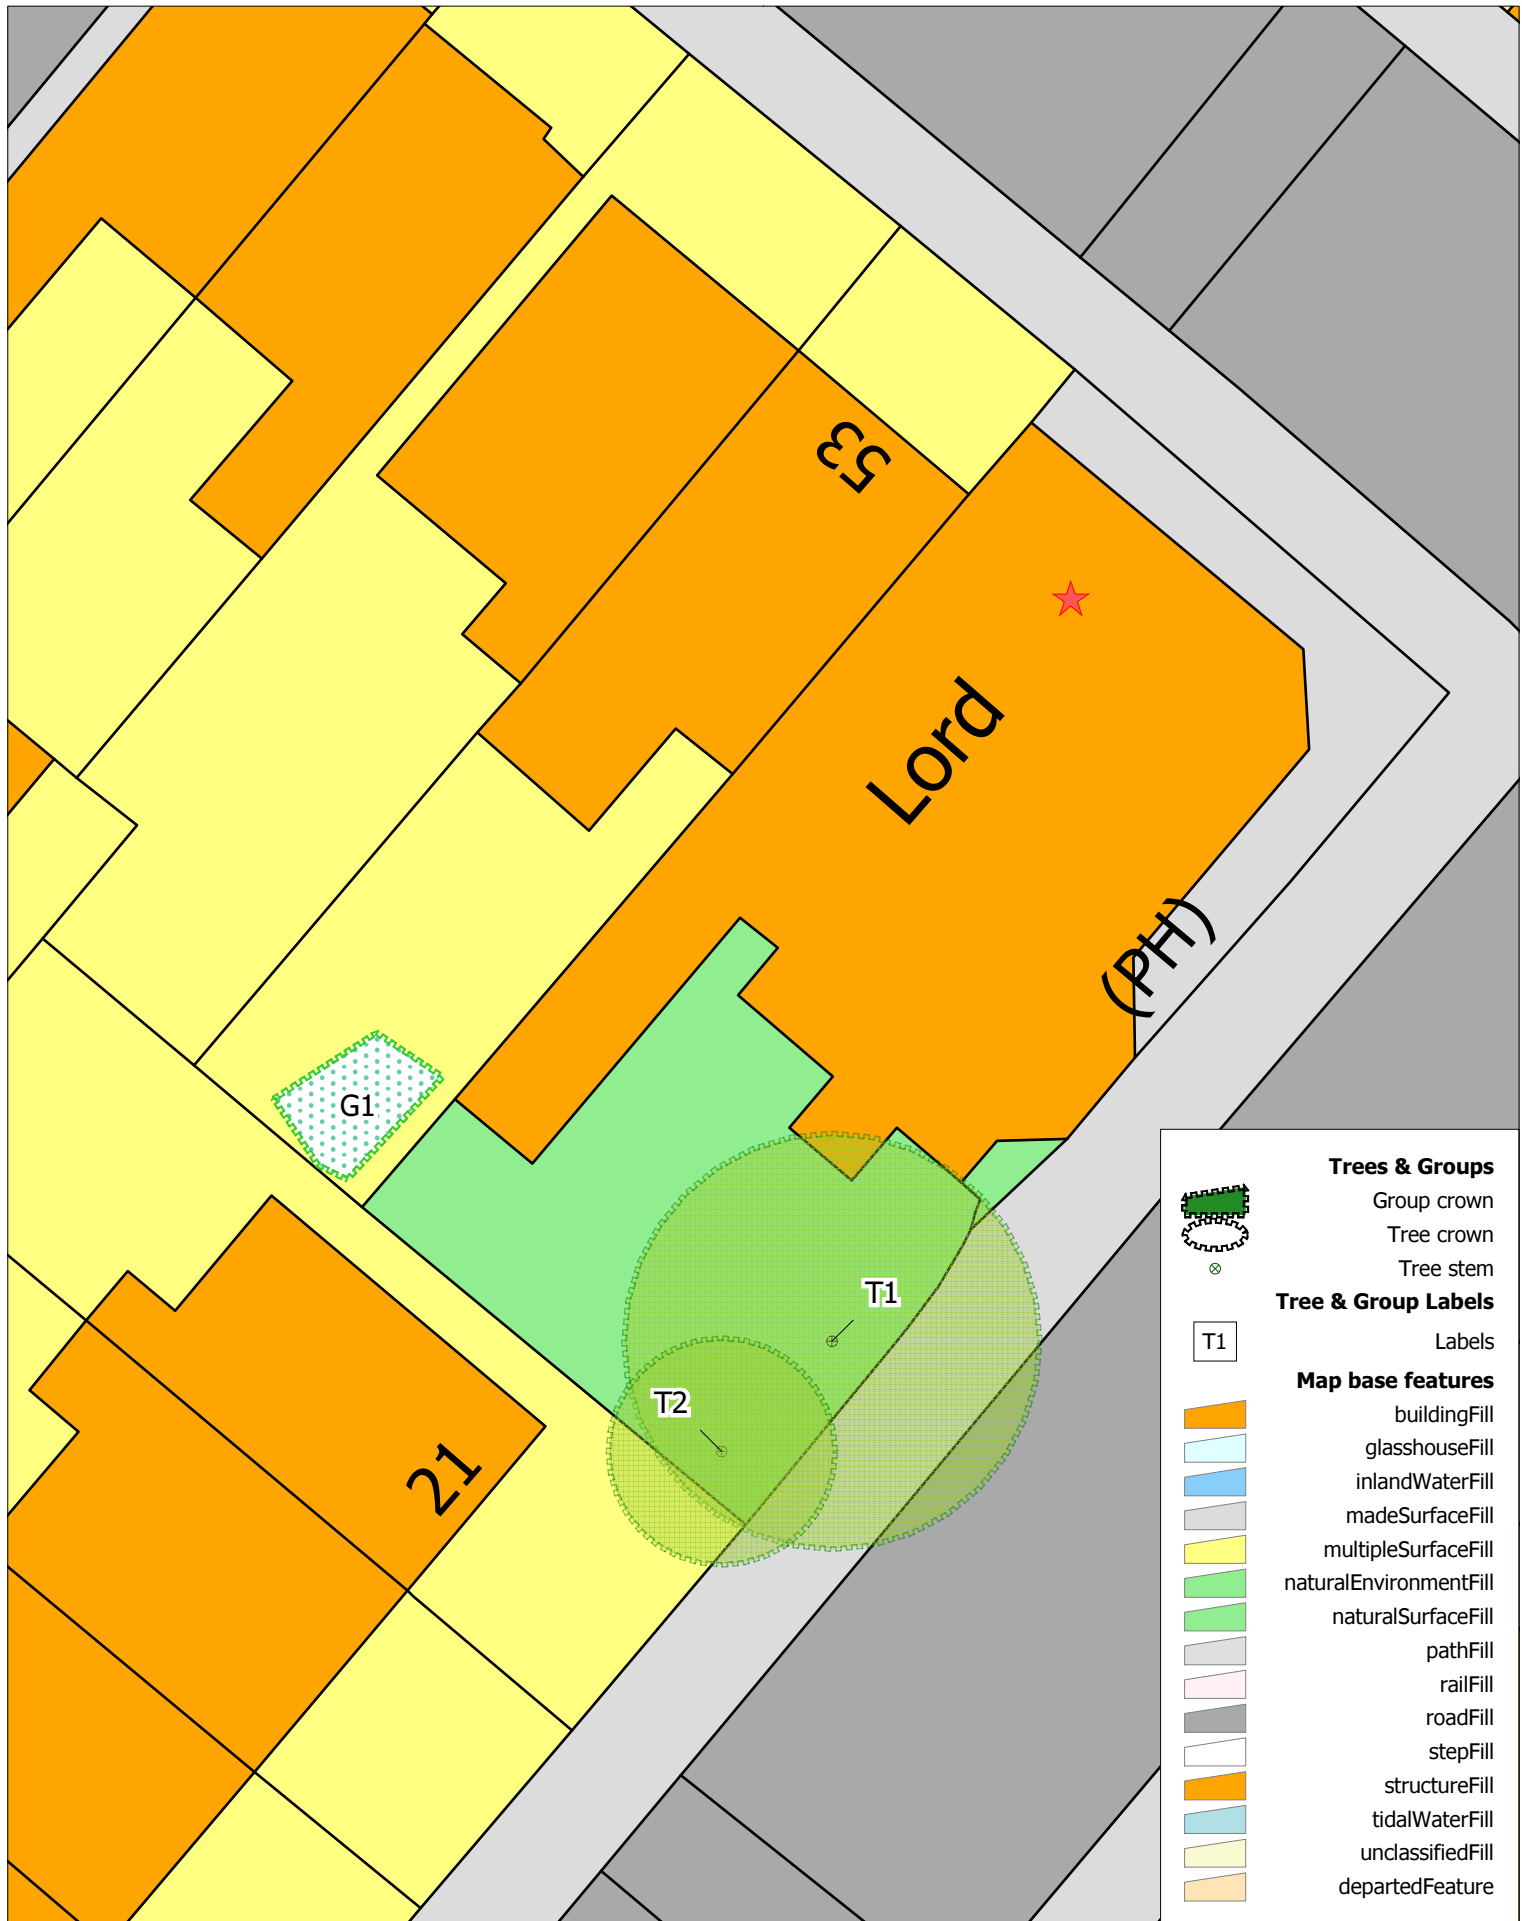

Trees & Groups

- Group crown
- Tree crown
- Tree stem

Tree & Group Labels

- Labels

Map base features

- buildingFill
- glasshouseFill
- inlandWaterFill
- madeSurfaceFill
- multipleSurfaceFill
- naturalEnvironmentFill
- naturalSurfaceFill
- pathFill
- railFill
- roadFill
- stepFill
- structureFill
- tidalWaterFill
- unclassifiedFill
- departedFeature

Location: LORD STANLEY, 51 CAMDEN PARK ROAD, LONDON, NW1 9BH
 Job Ref.:
 Survey Date: 29/03/2011
 Scale: 1:200 @ A4

4 The Courtyards
 Phoenix Square
 Severalls Park
 Wyncolis Road
 Colchester
 CO4 9PE
 T: 01206 751 626

OCA UK Limited

Crown Copyright. All rights reserved. Licence number 100043594