


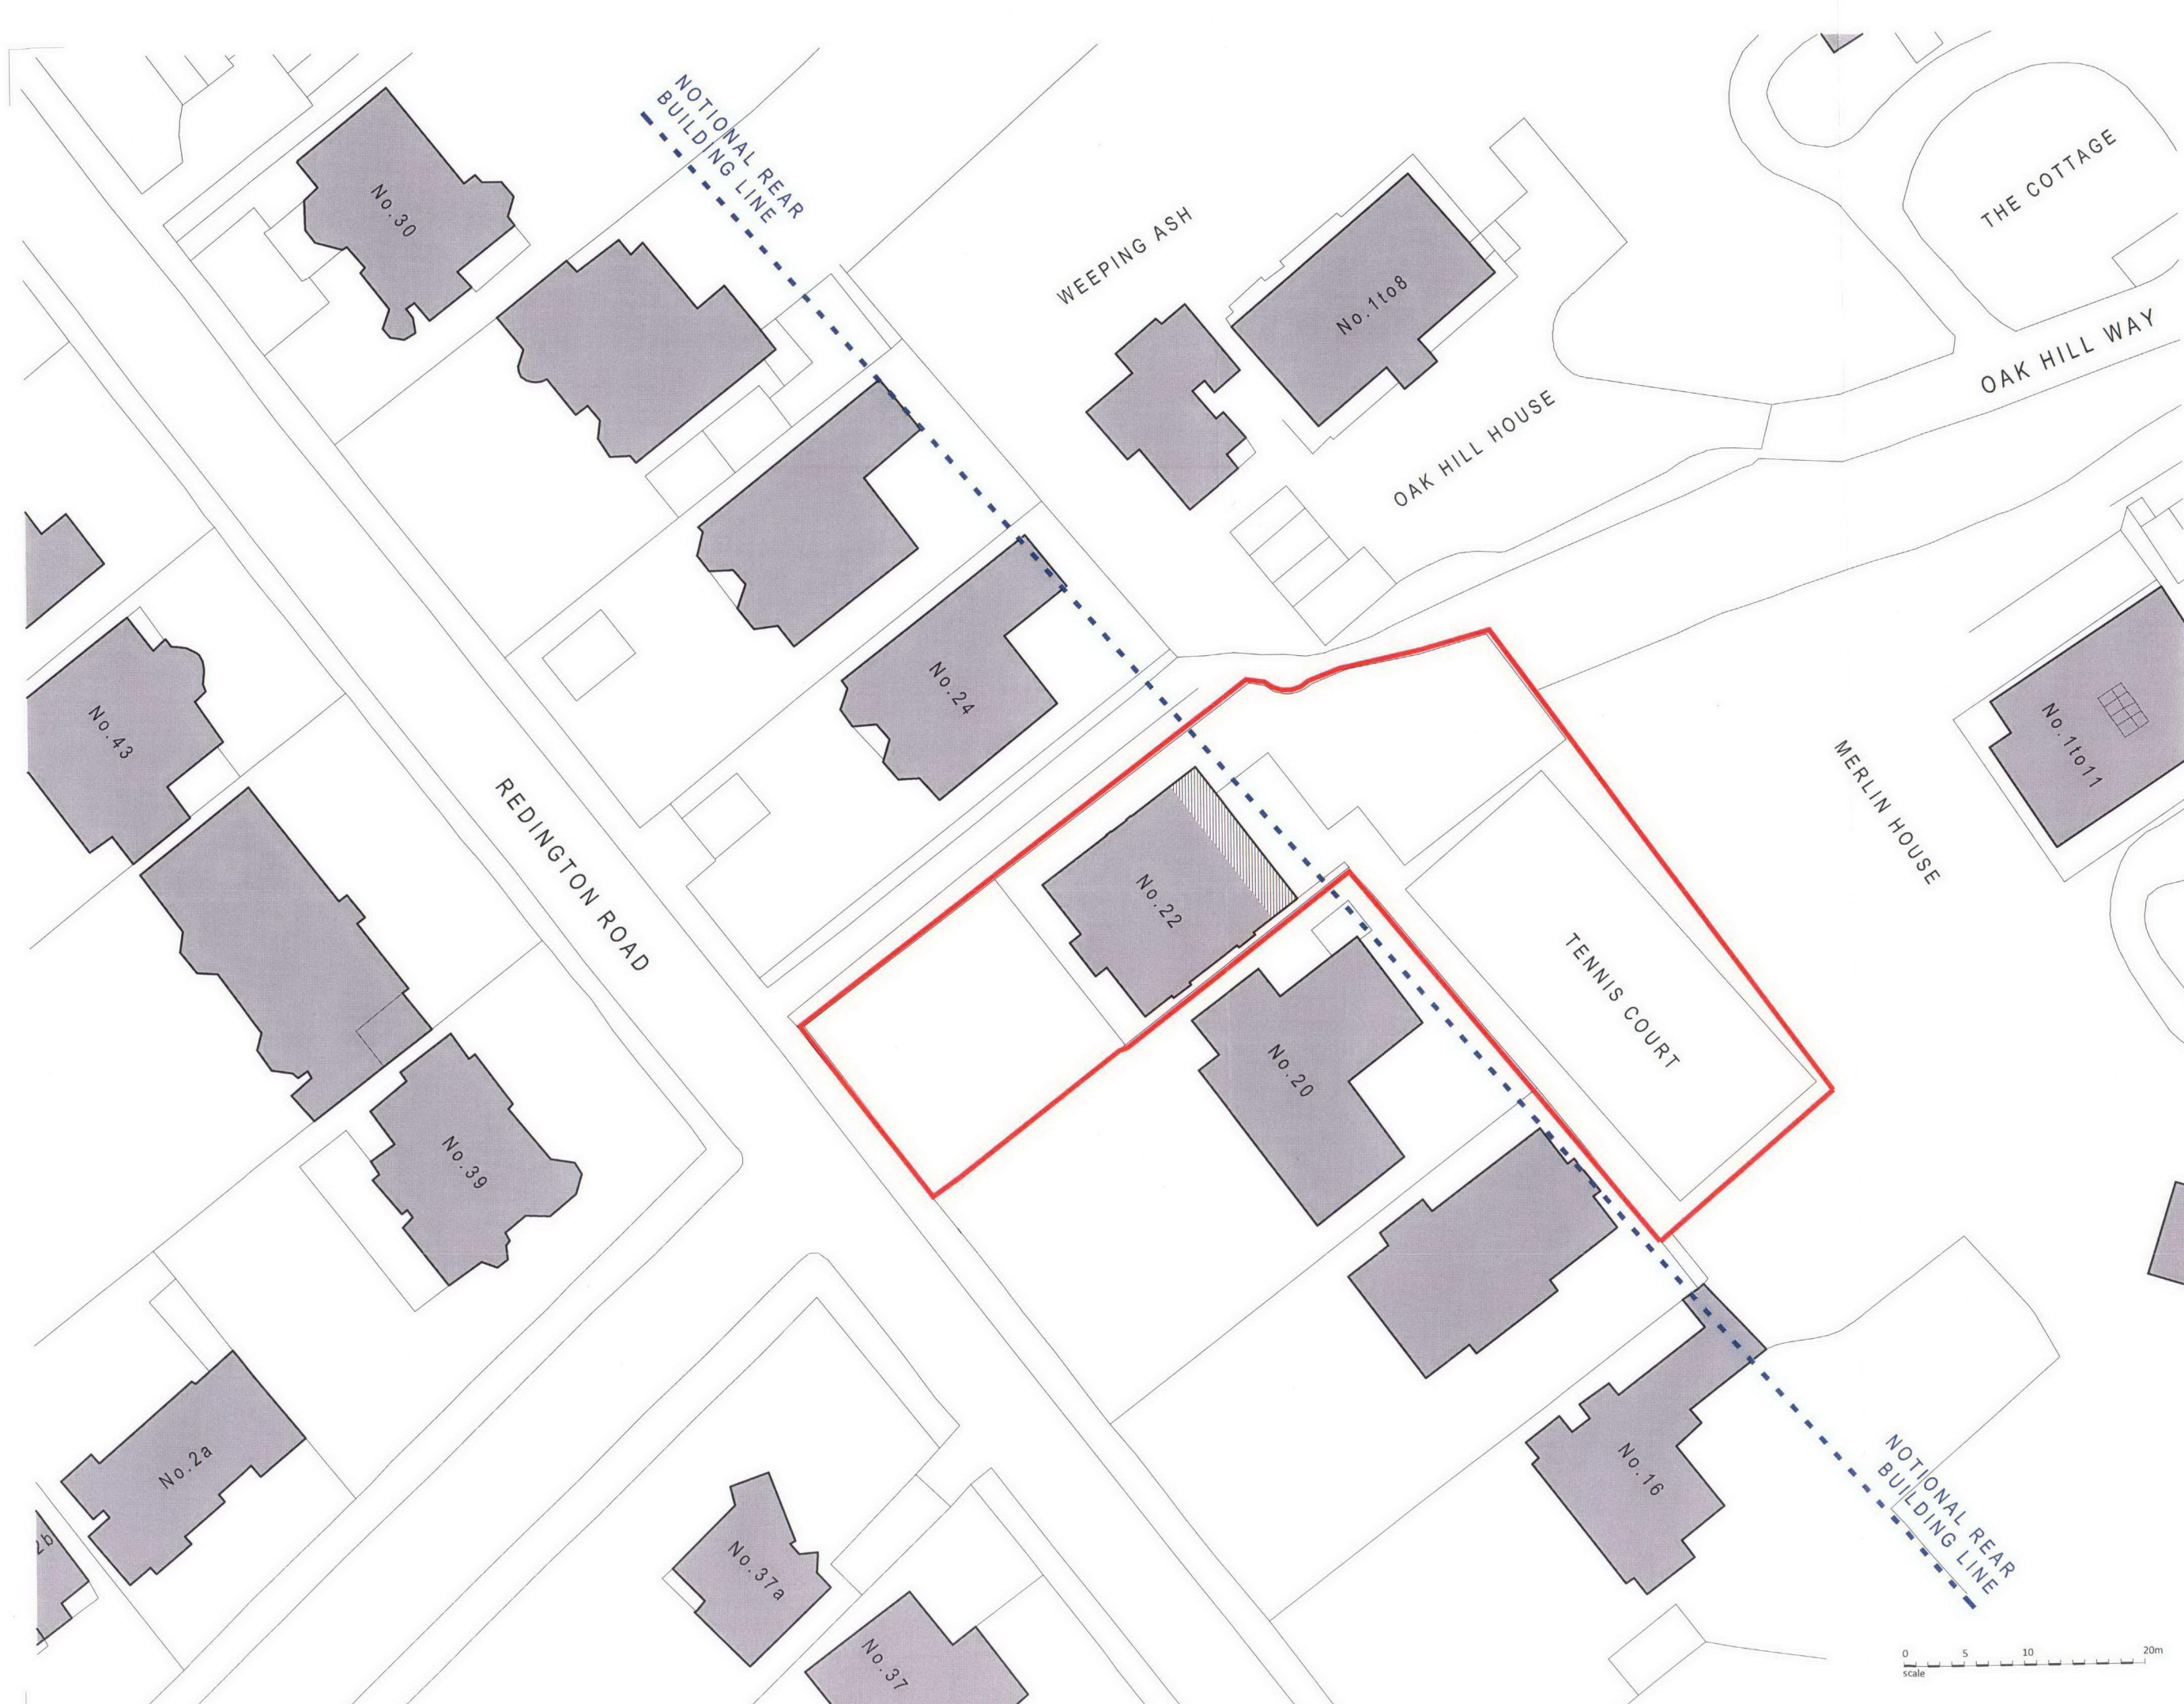

revisions
note

METROPOLITAN DEVELOPMENT CONSULTANCY
MDC
26 Bickenhall Mansions
Bickenhall Street
London W1U 6BX
t +44(0)207 486 6675
f +44(0)207 486 7206
e info@mcdlondon.com
w www.mcdlondon.com

project
22 Redington Road,
London,
NW3 7RG

client

PLANNING
drawing
PROPOSED
BLOCK PLAN

drawn	checked	date
SM	JE	04/01/2012
scale		paper size
1:500	@	A3
drawing no	6788 / 2013	

